



2 DETAIL
1:20

3 DETAIL
1:20

1 DETAIL
1:20
SGAD-R010, SGAD-R012

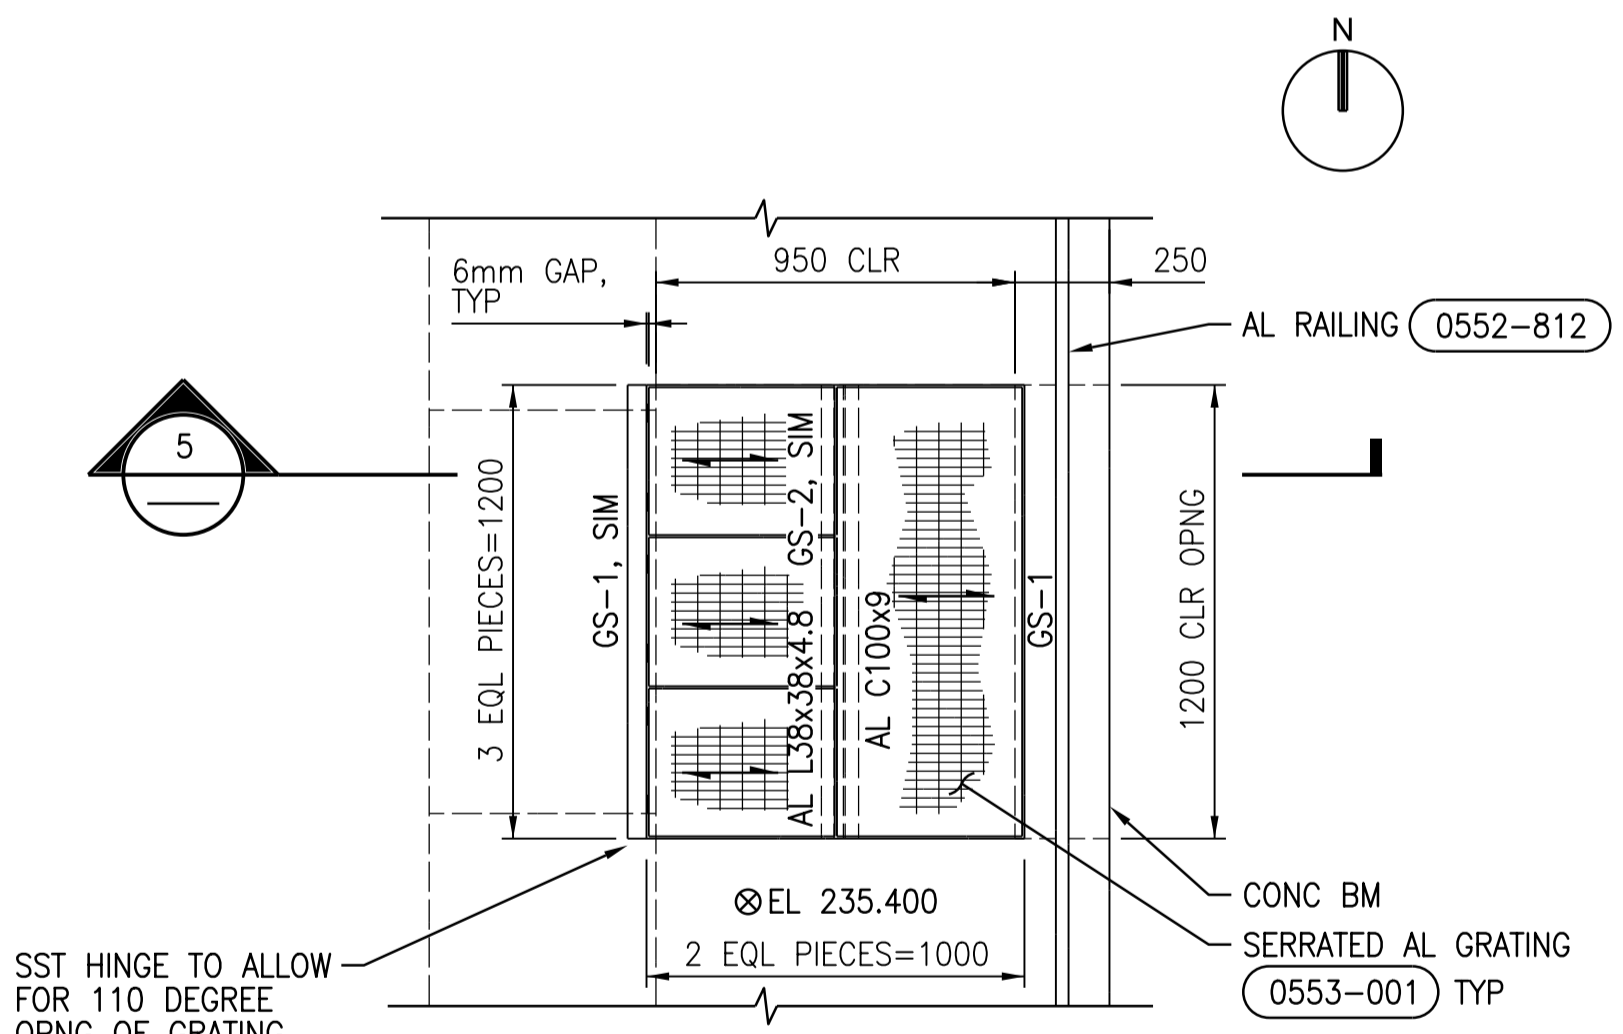

4 DETAIL
1:20
SGAD-R010, SGAD-R011, SGAD-R012

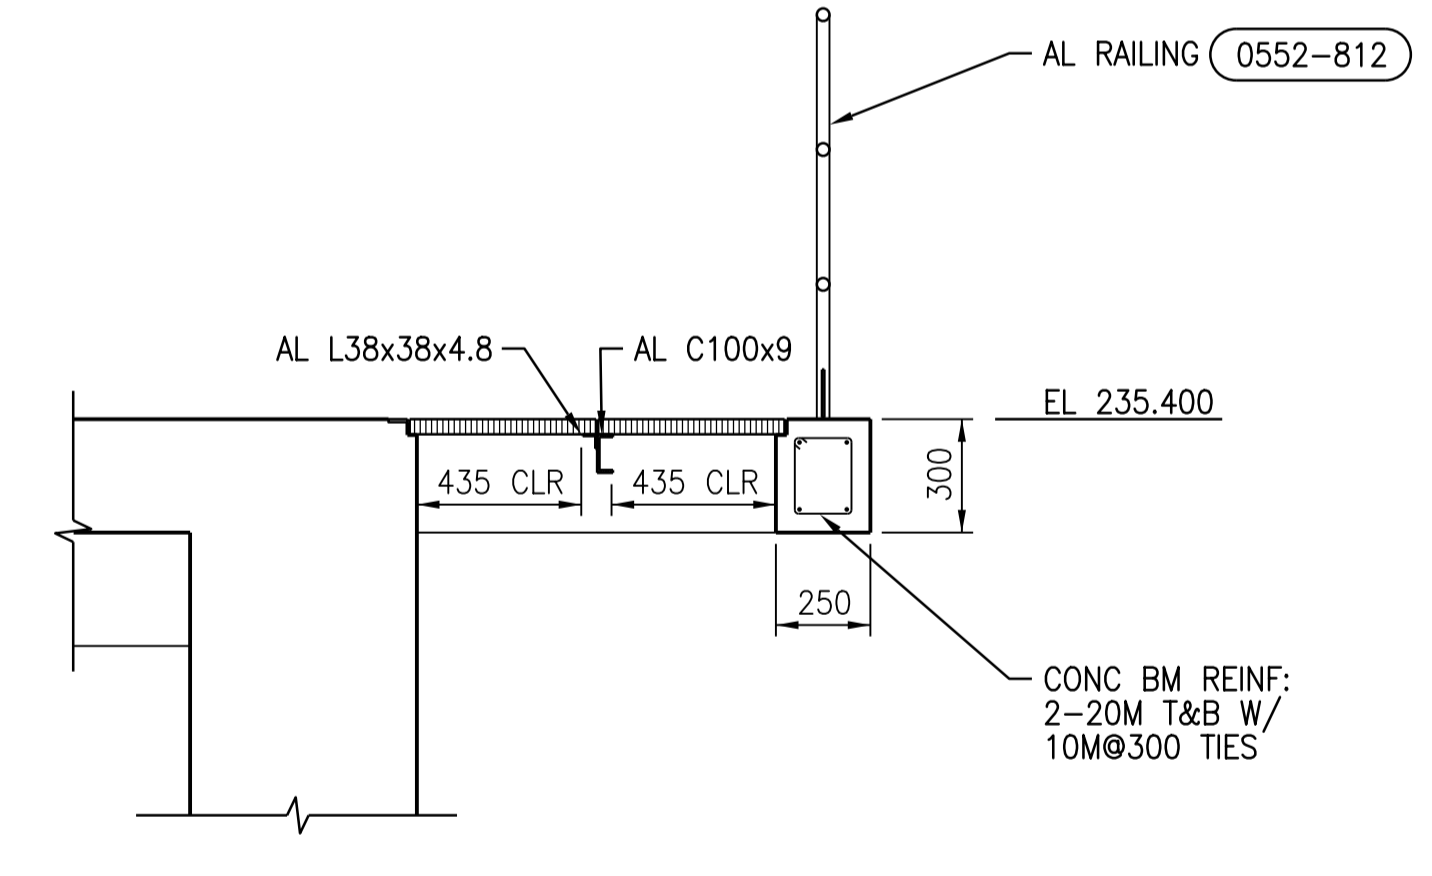


5 DETAIL
1:20



NO.	REVISIONS	DATE	DESIGN	CHECK
00	ISSUED FOR TENDER - B.O. 899-2015	01/2016	C.R.	J.C.

CH2MHILL		KCS	
SNC-LAVALIN		ENGINEERING CONSULTANTS	
DESIGNED BY: J. THANNICKAL	CHECKED BY: E. LUI	APPROVED BY: H.T. FREIHAMMER	ISSUED FOR CONSTRUCTION BY: T. TURZAK
DRAWN BY: C. RYNARD	DATE: 2016/01/29	DATE: 2016/01/29	CONSULTANT NO.: 474248
SCALE: AS NOTED			

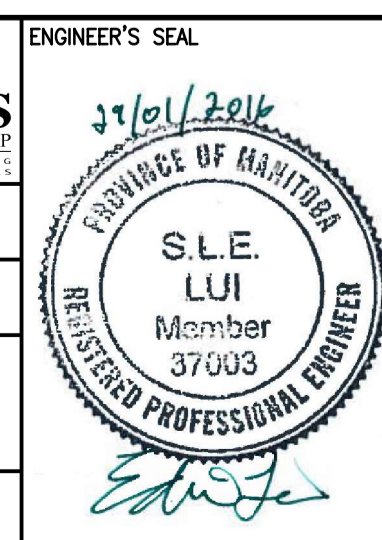

THE CITY OF WINNIPEG
Winnipeg WATER AND WASTE DEPARTMENT

SOUTH END WATER POLLUTION CONTROL CENTRE
SEWPCC UPGRADING/EXPANSION PROJECT
STRUCTURAL
BIOREACTORS/BLOWER BUILDING
DETAILS

CITY DRAWING NUMBER: 1-0102-SDTL-R008
SHEET: 00
REV: 00
SIZE: A1