


### CHANNEL LEVEL PLAN - PART A

1:100

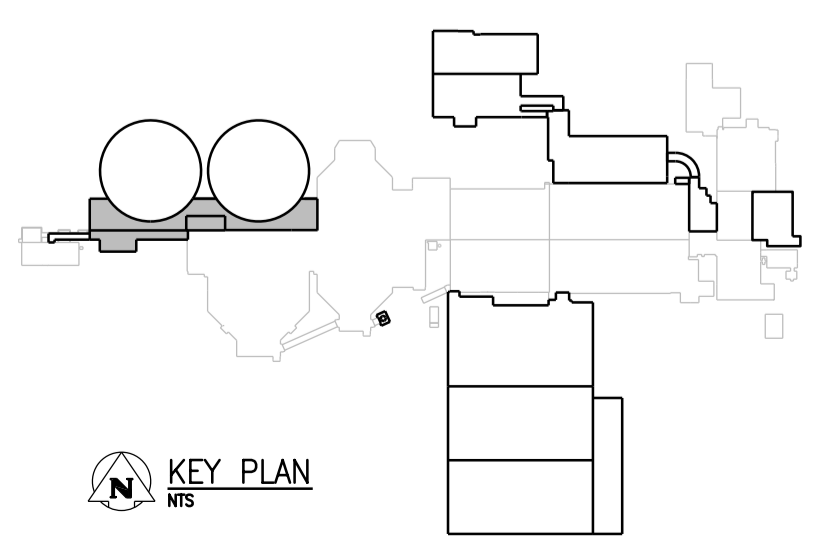

**APEGM**  
 Certificate of Authorization  
 CH2M HILL Canada Ltd.  
 No. 1441

00	ISSUED FOR TENDER - B.O. 899-2015	01/2016	G.O. J.C.
NO.	REVISIONS	DATE	DESIGN CHECK

<b>CH2MHILL</b>		<b>KCS GROUP</b>	
SNC-LAVALIN		ENGINEER'S SEAL	
DESIGNED BY: A. THAKKAR	CHECKED BY: E. LUI		
DRAWN BY: G. OMORI	APPROVED BY: H.T. FREIHAMMER		
SCALE: 1:100	ISSUED FOR CONSTRUCTION BY: T. TURZAK		
DATE: 2016/01/29	DATE: 2016/01/29	CONSULTANT NO.: 474248	

**THE CITY OF WINNIPEG**  
 WATER AND WASTE DEPARTMENT

SOUTH END WATER POLLUTION CONTROL CENTRE  
 SEWPCC UPGRADING/EXPANSION PROJECT  
 STRUCTURAL  
 SECONDARY CLARIFIERS 4 AND 5  
 CHANNEL LEVEL PLAN - PART A

CITY DRAWING NUMBER: 1-0102-SGAD-S009  
 SHEET: 001  
 REV: 00  
 SIZE: A1