


- NOTES:
- FOR NEW CONSTRUCTION SEE DRAWING 1-0102-SGAD-S002.
 - REFER TO GENERAL DEMOLITION NOTES DRAWING 4-0102-DGAD-A001.

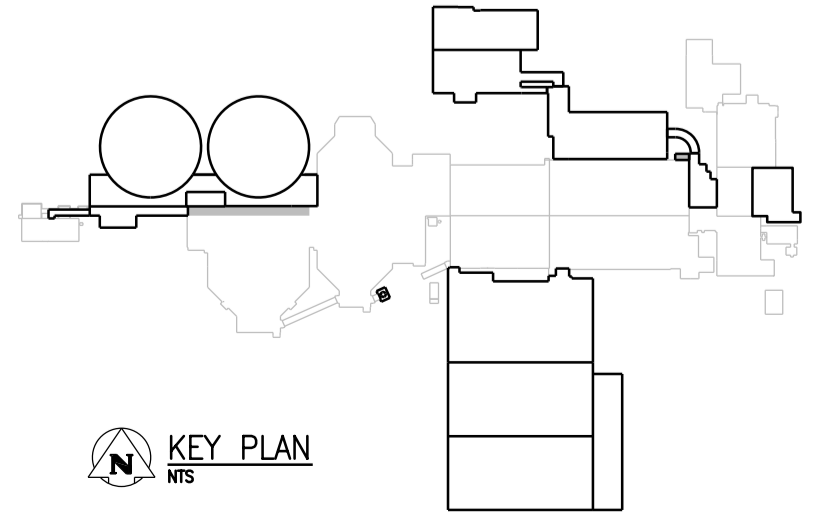

00	ISSUED FOR TENDER - B.O. 899-2015	01/2016	G.G. J.C.
NO.	REVISIONS	DATE	DESIGN CHECK

CH2MHILL

SNC-LAVALIN

DESIGNED BY: E. LUI

CHECKED BY: R. PARIKH

DRAWN BY: G.GERMAN

APPROVED BY: H.T. FREIHAMMER


SCALE: NTS

ISSUED FOR CONSTRUCTION BY: T. TURZAK

DATE: 2014/01/17

DATE: 2016/01/29

CONSULTANT NO.: 474248

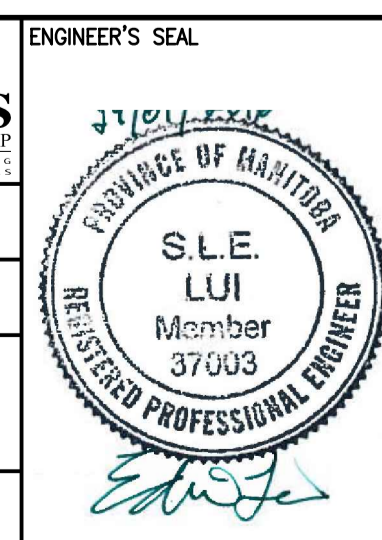

SEALING ARCHITECT OR ENGINEER ACCEPTS RESPONSIBILITY ONLY FOR AREAS IDENTIFIED BY CLOUDING ON THIS DRAWING.

NOTE: THIS DRAWING SUPERSEDES DRAWING SEP-412

THE CITY OF WINNIPEG
Winnipeg WATER AND WASTE DEPARTMENT

SOUTH END WATER POLLUTION CONTROL CENTRE
SEWPPCC UPGRADING/EXPANSION PROJECT
STRUCTURAL
SECONDARY CLARIFIERS - CONCRETE AND CMU REMOVALS TIE-INS (1)

CITY DRAWING NUMBER: 1-0102-SGAD-S053

SHEET: 001

REV: 00

SIZE: A1