


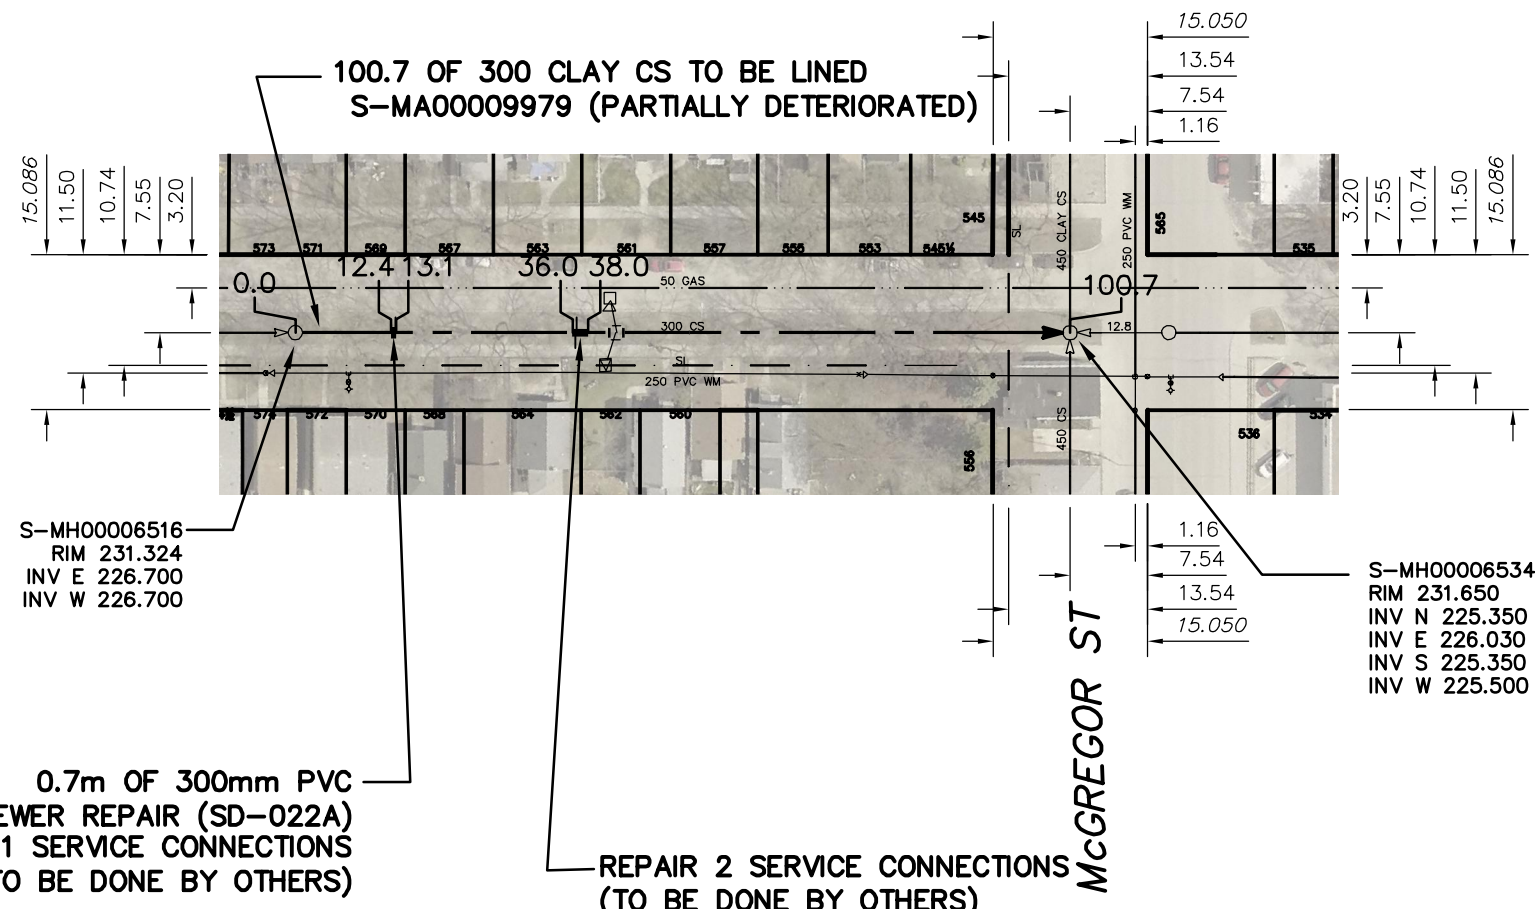

SEWER JUNCTION INFORMATION FROM SEWER VIDEO INSPECTION		
SEWER ID S-MA00009979		
DISTANCE FROM MH ID S-MH00006516		
DISTANCE	DIAMETER	CLOCK
5.40	150	2
13.00	150	11
13.40	150	1
21.30	150	11
36.40	150	1
36.60	150	10
41.80	250	11
42.40	250	2
43.60	150	2
44.10	150	11
51.00	150	2
59.60	150	10
74.50	150	2
75.20	150	10
89.90	150	10

BANNERMAN AVENUE



WARNING

IF POWER EQUIPMENT OR EXPLOSIVES ARE TO BE USED FOR EXCAVATION ON THIS PROJECT THE CONTRACTOR MUST:

- 1) NOTIFY THE GAS COMPANY OF THE PROPOSED LOCATION OF EXCAVATION.
- 2) TAKE PRECAUTION TO AVOID DAMAGE TO GAS COMPANY INSTALLATIONS.

SEE PROVINCIAL REGULATION 210/72 FOR DETAILS

FOR INDEX SEE
11020

METRIC
WHOLE NUMBERS INDICATE MILLIMETRES
DECIMALIZED NUMBERS INDICATE METRES

<p>LOCATION APPROVED UNDERGROUND STRUCTURES</p> <p>SUPV. U/G STRUCTURES COMMITTEE _____ DATE _____</p> <p>NOTE: LOCATION OF UNDERGROUND STRUCTURES AS SHOWN ARE BASED ON THE BEST INFORMATION AVAILABLE BUT NO GUARANTEE IS GIVEN THAT ALL EXISTING UTILITIES ARE SHOWN OR THAT THE GIVEN LOCATIONS ARE EXACT. CONFIRMATION OF EXISTENCE AND EXACT LOCATION OF ALL SERVICES MUST BE OBTAINED FROM THE INDIVIDUAL UTILITIES BEFORE PROCEEDING WITH CONSTRUCTION.</p>	<p>B.M. ELEV.</p> <p>CONSTRUCTION COMPLETION DATE: YYYY MM DD</p> <table border="1" style="width:100%; height: 40px;"> <tr><td> </td><td> </td><td> </td><td> </td></tr> </table>					<table border="1" style="width:100%;"> <tr> <td>DESIGNED BY</td> <td>NC</td> <td>CHECKED BY</td> <td>SC</td> </tr> <tr> <td>DRAWN BY</td> <td>CN</td> <td>APPROVED BY</td> <td>KZ</td> </tr> <tr> <td>SCALE:</td> <td colspan="3">1:750</td> </tr> <tr> <td>HORIZONTAL</td> <td colspan="3"> </td> </tr> <tr> <td>VERTICAL</td> <td colspan="3"> </td> </tr> <tr> <td>DATE</td> <td>2016 01 29</td> <td>RELEASED FOR CONSTRUCTION</td> <td>KAS ZUREK</td> </tr> <tr> <td>PLOT DATE:</td> <td>2016 01 29</td> <td>DATE</td> <td> </td> </tr> </table>	DESIGNED BY	NC	CHECKED BY	SC	DRAWN BY	CN	APPROVED BY	KZ	SCALE:	1:750			HORIZONTAL				VERTICAL				DATE	2016 01 29	RELEASED FOR CONSTRUCTION	KAS ZUREK	PLOT DATE:	2016 01 29	DATE		<p>ENGINEER'S SEAL</p> <p>ORIGINAL SIGNED BY N.M. CONTI 16/01/28</p> <p>CONSULTANT DRAWING NUMBER -</p>	<p>THE CITY OF WINNIPEG WATER AND WASTE DEPARTMENT ENGINEERING DIVISION</p> <p>2015 SEWER RENEWALS BY CIPP LINING BANNERMAN AVENUE 1ST MH E MCKENZIE STREET TO MH AT MCGREGOR STREET</p>	<p>SHEET 9 OF 56</p> <p>CITY DRAWING NUMBER 11028</p>
DESIGNED BY	NC	CHECKED BY	SC																																		
DRAWN BY	CN	APPROVED BY	KZ																																		
SCALE:	1:750																																				
HORIZONTAL																																					
VERTICAL																																					
DATE	2016 01 29	RELEASED FOR CONSTRUCTION	KAS ZUREK																																		
PLOT DATE:	2016 01 29	DATE																																			