


SEWER JUNCTION INFORMATION FROM SEWER VIDEO INSPECTION		
SEWER ID S-MA20017586		
DISTANCE FROM MH ID S-MH20015782		
DISTANCE	DIAMETER	CLOCK
3.40	150	10
13.90	150	2
14.50	150	2
20.70	150	2
28.20	100	1
32.20	150	11
34.70	150	10
43.60	150	1
53.80	150	10
54.70	150	2
58.40	300	2
59.30	150	1
60.40	150	10
64.90	150	10
82.70	150	11
84.00	200	1

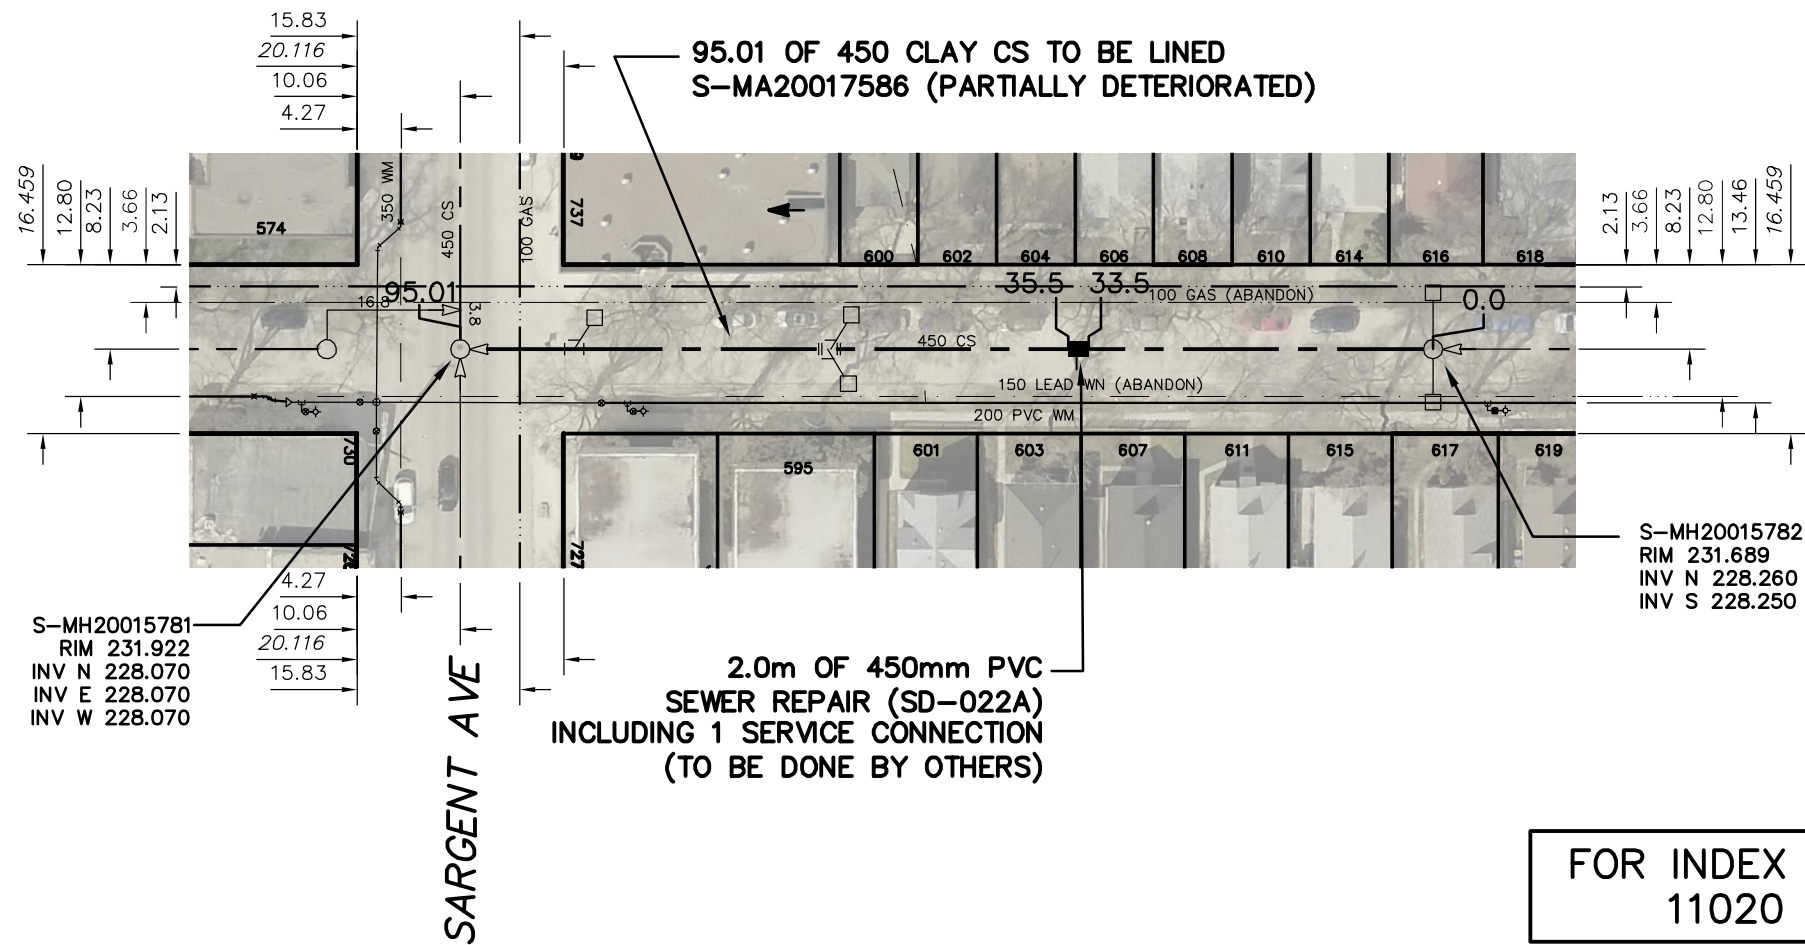

## BEVERLEY STREET



### WARNING

IF POWER EQUIPMENT OR EXPLOSIVES ARE TO BE USED FOR EXCAVATION ON THIS PROJECT THE CONTRACTOR MUST:


- 1) NOTIFY THE GAS COMPANY OF THE PROPOSED LOCATION OF EXCAVATION.
- 2) TAKE PRECAUTION TO AVOID DAMAGE TO GAS COMPANY INSTALLATIONS.

SEE PROVINCIAL REGULATION 210/72 FOR DETAILS

FOR INDEX SEE  
11020

### METRIC

WHOLE NUMBERS INDICATE MILLIMETRES  
DECIMALIZED NUMBERS INDICATE METRES

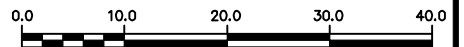

LOCATION APPROVED  
UNDERGROUND STRUCTURES

SUPV. U/G STRUCTURES COMMITTEE DATE

NOTE:

LOCATION OF UNDERGROUND STRUCTURES AS SHOWN ARE BASED ON THE BEST INFORMATION AVAILABLE BUT NO GUARANTEE IS GIVEN THAT ALL EXISTING UTILITIES ARE SHOWN OR THAT THE GIVEN LOCATIONS ARE EXACT. CONFIRMATION OF EXISTENCE AND EXACT LOCATION OF ALL SERVICES MUST BE OBTAINED FROM THE INDIVIDUAL UTILITIES BEFORE PROCEEDING WITH CONSTRUCTION.

B.M. ELEV.	
CONSTRUCTION COMPLETION DATE: YYYY MM DD	
NO.	REVISIONS
	DATE
	BY

DESIGNED BY	NC	CHECKED BY	SC
DRAWN BY	CN	APPROVED BY	KZ
SCALE:		RELEASED FOR CONSTRUCTION	
HORIZONTAL	1:750	<b>KAS ZUREK</b>	
VERTICAL			
DATE	2016 01 29	DATE	

ENGINEER'S SEAL

ORIGINAL  
SIGNED BY  
N.M.  
CONTI  
16/01/28

CONSULTANT DRAWING NUMBER



**THE CITY OF WINNIPEG**  
WATER AND WASTE DEPARTMENT  
ENGINEERING DIVISION

2015 SEWER RENEWALS  
BY CIPP LINING  
**BEVERLEY STREET**  
1ST MH N OF SARGENT AVENUE TO  
MH AT SARGENT AVENUE

SHEET 10 OF 56

CITY DRAWING NUMBER

11029