


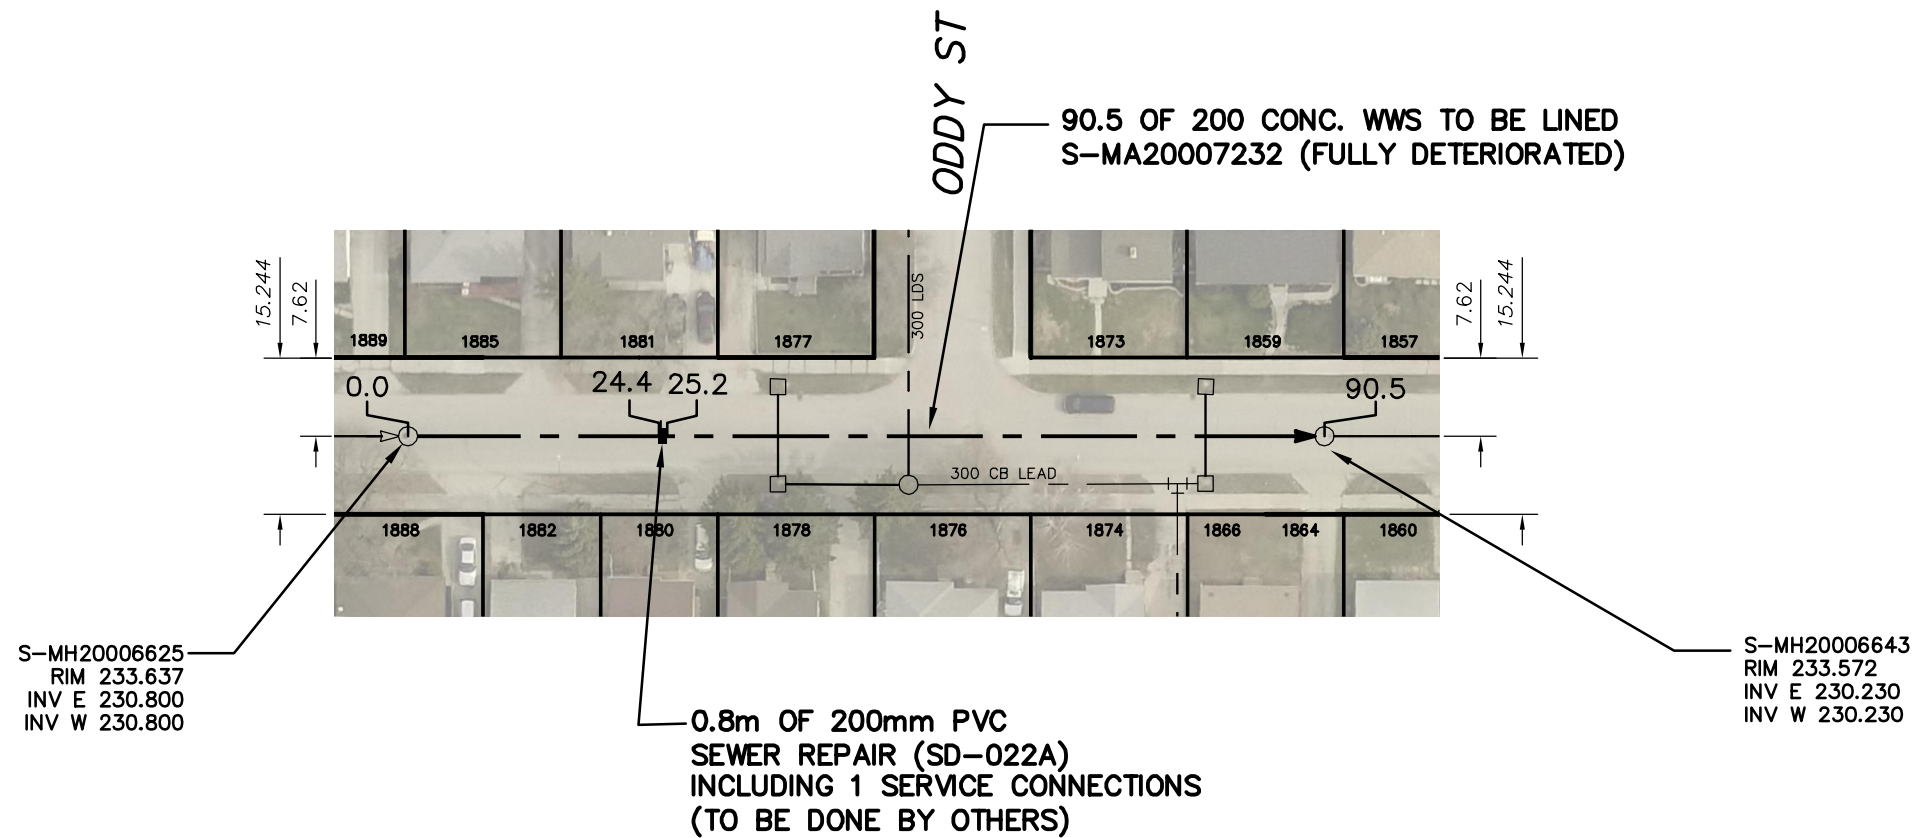

McDERMOT AVENUE WEST

SEWER JUNCTION INFORMATION FROM SEWER VIDEO INSPECTION		
SEWER ID S-MA20007232		
DISTANCE FROM MH ID S-MH20006625		
DISTANCE	DIAMETER	CLOCK
2.30	100	2
6.10	100	10
14.80	100	2
22.50	100	1
24.6	100	10
**** REVERSAL REQUIRED ****		

SEWER JUNCTION INFORMATION FROM SEWER VIDEO INSPECTION		
SEWER ID S-MA20007232		
DISTANCE FROM MH ID S-MH20006643		
DISTANCE	DIAMETER	CLOCK
10.40	100	12
21.20	100	10
22.70	100	1
43.70	100	10
48.60	100	2
55.50	100	10
**** REVERSAL REQUIRED ****		



WARNING

IF POWER EQUIPMENT OR EXPLOSIVES ARE TO BE USED FOR EXCAVATION ON THIS PROJECT THE CONTRACTOR MUST:

- 1) NOTIFY THE GAS COMPANY OF THE PROPOSED LOCATION OF EXCAVATION.
- 2) TAKE PRECAUTION TO AVOID DAMAGE TO GAS COMPANY INSTALLATIONS.

SEE PROVINCIAL REGULATION 210/72 FOR DETAILS

FOR INDEX SEE
11020

METRIC

WHOLE NUMBERS INDICATE MILLIMETRES
DECIMALIZED NUMBERS INDICATE METRES



LOCATION APPROVED
UNDERGROUND STRUCTURES

SUPV. U/G STRUCTURES COMMITTEE DATE

NOTE:

LOCATION OF UNDERGROUND STRUCTURES AS SHOWN ARE BASED ON THE BEST INFORMATION AVAILABLE BUT NO GUARANTEE IS GIVEN THAT ALL EXISTING UTILITIES ARE SHOWN OR THAT THE GIVEN LOCATIONS ARE EXACT. CONFIRMATION OF EXISTENCE AND EXACT LOCATION OF ALL SERVICES MUST BE OBTAINED FROM THE INDIVIDUAL UTILITIES BEFORE PROCEEDING WITH CONSTRUCTION.

B.M. ELEV.			
CONSTRUCTION COMPLETION DATE: YYYY MM DD			
NO.	REVISIONS	DATE	BY

DESIGNED BY	NC	CHECKED BY	SC
DRAWN BY	CN	APPROVED BY	KZ
SCALE:	1:750	RELEASED FOR CONSTRUCTION	KAS ZUREK
HORIZONTAL			
VERTICAL			
DATE	2016 01 29	DATE	

ENGINEER'S SEAL

ORIGINAL
SIGNED BY
N.M.
CONTI
16/01/28

CONSULTANT DRAWING NUMBER



THE CITY OF WINNIPEG
WATER AND WASTE DEPARTMENT
ENGINEERING DIVISION

2015 SEWER RENEWALS
BY CIPP LINING
McDERMOT AVENUE WEST
2ND MH E OF KING EDWARD STREET TO
1ST MH E OF ODDY STREET

SHEET 31 OF 56

CITY DRAWING NUMBER

11048

PLOT DATE: 2016 01 29

BID OPPORTUNITY: 960-2015
CONTRACT NUMBER: 1

FILE PATH: R:\DRAWINGS\SEWER\2015 RENEWALS\RENEWALS & ASSOCIATED WORKS\Contract 1\Construction Dwg\
FILE NAME: MCDERMOT S-MA20007232.dwg