


SEWER JUNCTION INFORMATION FROM SEWER VIDEO INSPECTION
SEWER ID S-MA20016537

DISTANCE FROM MH ID S-MH20015051		
DISTANCE	DIAMETER	CLOCK
1.20	150	1
2.00	150	2
2.50	150	10
8.80	150	10
12.40	150	2
13.30	150	2
16.20	150	10
31.50	150	2
32.20	150	10
42.70	150	2
43.20	150	10
52.60	150	2
53.20	150	10
58.20	150	2
60.10	150	1
61.90	150	1
64.80	150	10
71.80	150	11
72.90	150	1
73.50	150	10
82.80	150	2
83.40	150	10
92.60	150	10
94.00	150	1



SHERBROOK STREET

100.01 OF 450 CLAY CS TO BE LINED
S-MA20016537 (FULLY DETERIORATED)

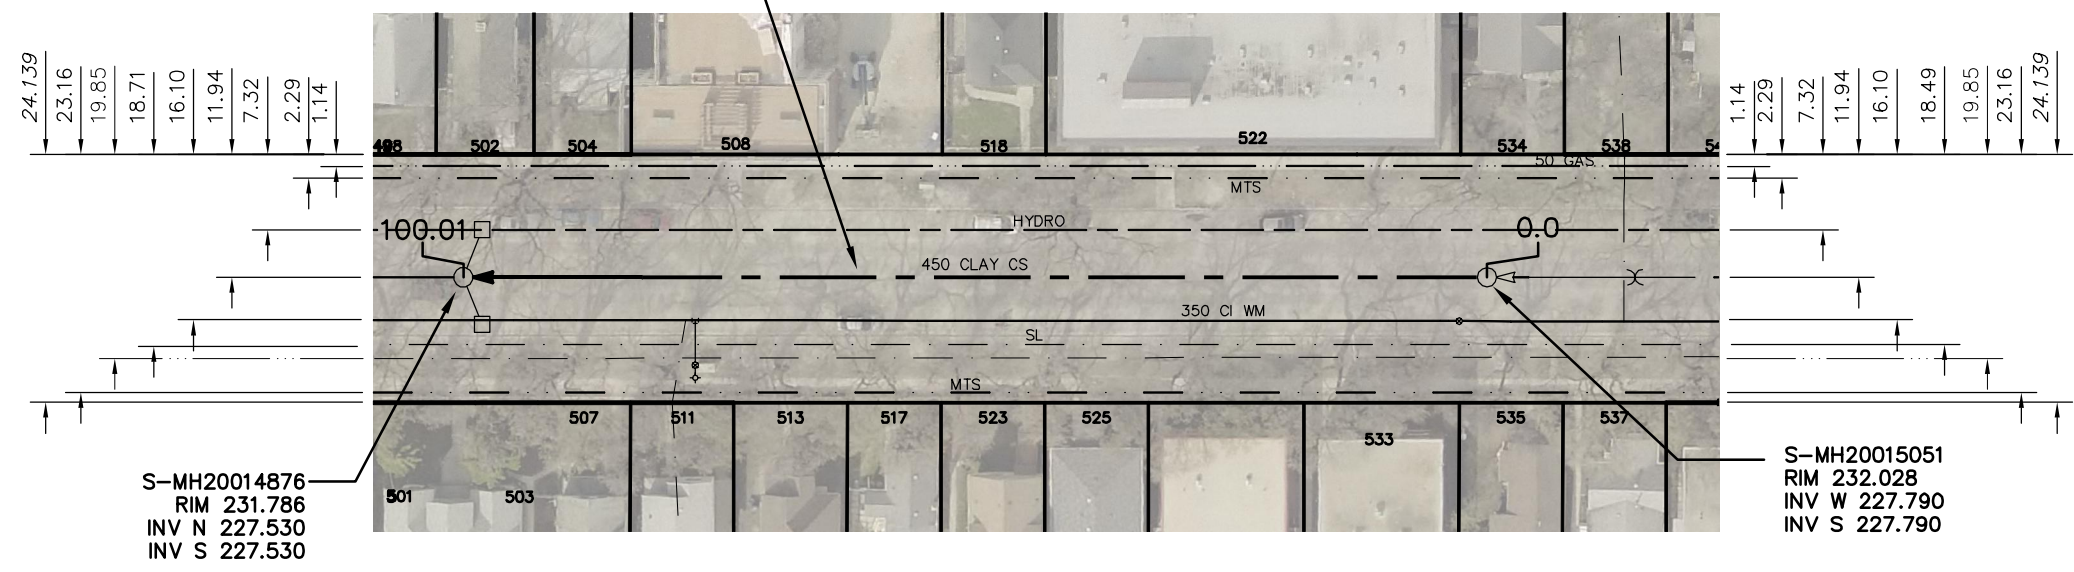

WARNING

IF POWER EQUIPMENT OR EXPLOSIVES ARE TO BE USED FOR EXCAVATION ON THIS PROJECT THE CONTRACTOR MUST:

- 1) NOTIFY THE GAS COMPANY OF THE PROPOSED LOCATION OF EXCAVATION.
- 2) TAKE PRECAUTION TO AVOID DAMAGE TO GAS COMPANY INSTALLATIONS.

SEE PROVINCIAL REGULATION 210/72 FOR DETAILS

FOR INDEX SEE
11020

METRIC

WHOLE NUMBERS INDICATE MILLIMETRES
DECIMALIZED NUMBERS INDICATE METRES



<p>LOCATION APPROVED UNDERGROUND STRUCTURES</p> <p>SUPV. U/G STRUCTURES COMMITTEE _____ DATE _____</p> <p>NOTE: LOCATION OF UNDERGROUND STRUCTURES AS SHOWN ARE BASED ON THE BEST INFORMATION AVAILABLE BUT NO GUARANTEE IS GIVEN THAT ALL EXISTING UTILITIES ARE SHOWN OR THAT THE GIVEN LOCATIONS ARE EXACT. CONFIRMATION OF EXISTENCE AND EXACT LOCATION OF ALL SERVICES MUST BE OBTAINED FROM THE INDIVIDUAL UTILITIES BEFORE PROCEEDING WITH CONSTRUCTION.</p>	<p>B.M. ELEV.</p> <p>CONSTRUCTION COMPLETION DATE: YYYY MM DD</p>	<table border="1" style="width:100%; border-collapse: collapse;"> <tr> <td>DESIGNED BY</td> <td>NC</td> <td>CHECKED BY</td> <td>SC</td> </tr> <tr> <td>DRAWN BY</td> <td>CN</td> <td>APPROVED BY</td> <td>KZ</td> </tr> <tr> <td>SCALE:</td> <td colspan="3">1:750</td> </tr> <tr> <td>HORIZONTAL</td> <td colspan="3"></td> </tr> <tr> <td>VERTICAL</td> <td colspan="3"></td> </tr> <tr> <td></td> <td colspan="3" style="text-align: center;">KAS ZUREK</td> </tr> <tr> <td>DATE</td> <td>2016 01 29</td> <td>DATE</td> <td></td> </tr> </table>	DESIGNED BY	NC	CHECKED BY	SC	DRAWN BY	CN	APPROVED BY	KZ	SCALE:	1:750			HORIZONTAL				VERTICAL					KAS ZUREK			DATE	2016 01 29	DATE		<p>ENGINEER'S SEAL</p> <p>ORIGINAL SIGNED BY N.M. CONTI 16/01/28</p> <p>CONSULTANT DRAWING NUMBER -</p>	<p>THE CITY OF WINNIPEG WATER AND WASTE DEPARTMENT ENGINEERING DIVISION</p> <p>2015 SEWER RENEWALS BY CIPP LINING SHERBROOK STREET 2ND MH N ELLICE AVENUE TO 1ST MH N ELLICE AVENUE</p>	<p>SHEET 45 OF 56</p> <p>CITY DRAWING NUMBER 11062</p>
	DESIGNED BY	NC	CHECKED BY	SC																													
DRAWN BY	CN	APPROVED BY	KZ																														
SCALE:	1:750																																
HORIZONTAL																																	
VERTICAL																																	
	KAS ZUREK																																
DATE	2016 01 29	DATE																															
<table border="1" style="width:100%; border-collapse: collapse;"> <thead> <tr> <th>NO.</th> <th>REVISIONS</th> <th>DATE</th> <th>BY</th> </tr> </thead> <tbody> <tr><td> </td><td> </td><td> </td><td> </td></tr> <tr><td> </td><td> </td><td> </td><td> </td></tr> <tr><td> </td><td> </td><td> </td><td> </td></tr> </tbody> </table>		NO.	REVISIONS	DATE	BY													<p>PLOT DATE: 2016 01 29</p>		<p>BID OPPORTUNITY: 960-2015 CONTRACT NUMBER: 1</p> <p>FILE PATH: R:\DRAWINGS\SEWER\2015 RENEWALS & ASSOCIATED WORKS\Contract 1\Construction Dwg\ FILE NAME: SHERBROOK S-MA20016537.dwg</p>													
NO.	REVISIONS	DATE	BY																														