


# SHERBROOK STREET

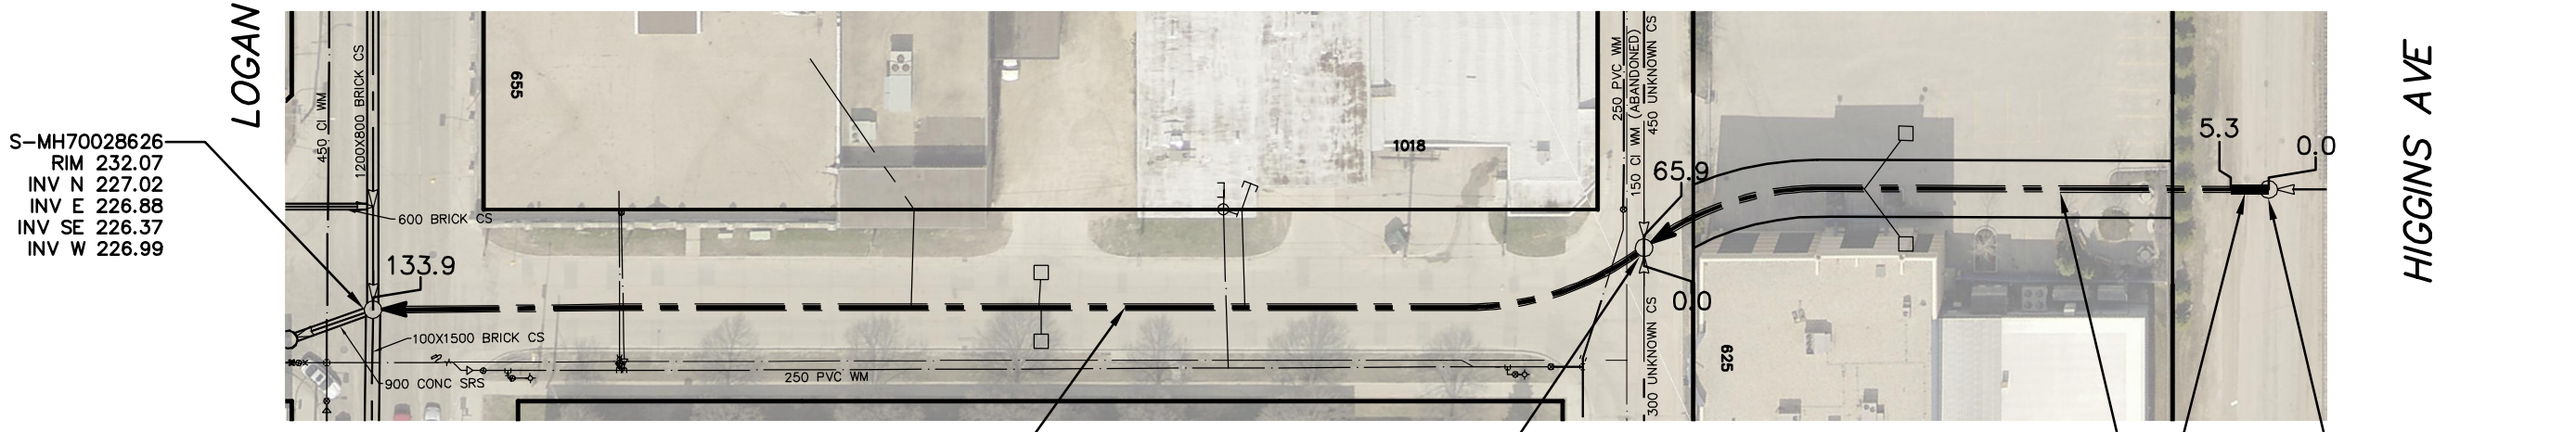

S-MH70028626  
RIM 232.07  
INV N 227.02  
INV E 226.88  
INV SE 226.37  
INV W 226.99

133.9 OF 675 BRICK CS TO BE LINED  
S-MA20019859

S-MH20017885  
RIM 231.96  
INV W 226.94  
INV E 227.55  
INV N 227.65  
INV S 227.65

65.9 OF 675 BRICK CS TO BE LINED  
S-MA20019918 (FULLY DETERIORATED)  
5.3m OF 675mm PVC  
SEWER REPAIR (SD-022B)  
(TO BE DONE BY OTHERS)

S-MH20017903  
RIM 232.49  
INV N 227.65  
INV S 227.65

SEWER JUNCTION INFORMATION FROM SEWER VIDEO INSPECTION  
SEWER ID S-MA20019859  
DISTANCE FROM MH ID S-MH20017885

DISTANCE	DIAMETER	CLOCK
23.8	150	10
27.1	150	11
31.4	150	2
42.0	150	1
48.0	150	11
53.7	150	11
54.4	150	10
64.4	150	2
67.3	150	2
67.5	150	2
70.0	150	10
73.0	250	10
75.2	150	2
76.5	150	1
77.1	100	1
85.1	100	11
87.8	150	12

SEWER JUNCTION INFORMATION FROM SEWER VIDEO INSPECTION  
SEWER ID S-MA20019918  
DISTANCE FROM MH ID S-MH20017903

DISTANCE	DIAMETER	CLOCK
20.4	150	2
38.4	150	10
38.5	150	2
51.2	150	10
51.2	150	2
55.6	150	2

### WARNING

IF POWER EQUIPMENT OR EXPLOSIVES ARE TO BE USED FOR EXCAVATION ON THIS PROJECT THE CONTRACTOR MUST:

- 1) NOTIFY THE GAS COMPANY OF THE PROPOSED LOCATION OF EXCAVATION.
- 2) TAKE PRECAUTION TO AVOID DAMAGE TO GAS COMPANY INSTALLATIONS.

SEE PROVINCIAL REGULATION 210/72 FOR DETAILS

FOR INDEX SEE  
11020

### METRIC

WHOLE NUMBERS INDICATE MILLIMETRES  
DECIMALIZED NUMBERS INDICATE METRES

<p>LOCATION APPROVED UNDERGROUND STRUCTURES</p> <p>SUPV. U/G STRUCTURES COMMITTEE _____ DATE _____</p> <p>NOTE: LOCATION OF UNDERGROUND STRUCTURES AS SHOWN ARE BASED ON THE BEST INFORMATION AVAILABLE BUT NO GUARANTEE IS GIVEN THAT ALL EXISTING UTILITIES ARE SHOWN OR THAT THE GIVEN LOCATIONS ARE EXACT. CONFIRMATION OF EXISTENCE AND EXACT LOCATION OF ALL SERVICES MUST BE OBTAINED FROM THE INDIVIDUAL UTILITIES BEFORE PROCEEDING WITH CONSTRUCTION.</p>	<p>B.M. ELEV.</p> <p>CONSTRUCTION COMPLETION DATE: YYYY MM DD</p> <table border="1" style="width:100%; height: 40px;"> <tr><td> </td><td> </td><td> </td><td> </td></tr> </table>					<table border="1" style="width:100%;"> <tr> <td>DESIGNED BY</td> <td>NC</td> <td>CHECKED BY</td> <td>SC</td> </tr> <tr> <td>DRAWN BY</td> <td>RJ</td> <td>APPROVED BY</td> <td>KZ</td> </tr> <tr> <td>SCALE:</td> <td colspan="3">HORIZONTAL 1:750</td> </tr> <tr> <td>VERTICAL</td> <td colspan="3">RELEASED FOR CONSTRUCTION</td> </tr> <tr> <td></td> <td colspan="3" style="text-align: center;"><b>KAS ZUREK</b></td> </tr> <tr> <td>DATE</td> <td>2016 01 29</td> <td>DATE</td> <td></td> </tr> </table>	DESIGNED BY	NC	CHECKED BY	SC	DRAWN BY	RJ	APPROVED BY	KZ	SCALE:	HORIZONTAL 1:750			VERTICAL	RELEASED FOR CONSTRUCTION				<b>KAS ZUREK</b>			DATE	2016 01 29	DATE		<p>ENGINEER'S SEAL</p> <p style="text-align: center;"><b>ORIGINAL SIGNED BY N.M. CONTI 16/01/28</b></p> <p>CONSULTANT DRAWING NUMBER _____</p>	<p><b>THE CITY OF WINNIPEG</b> WATER AND WASTE DEPARTMENT ENGINEERING DIVISION</p> <p>2015 SEWER RENEWALS BY CIPP LINING <b>SHERBROOK STREET</b> MH AT HIGGINS AVENUE TO MH AT LOGAN AVENUE</p>	<p>SHEET <b>47</b> OF <b>56</b></p> <p>CITY DRAWING NUMBER</p> <p style="font-size: 24pt;"><b>11063</b></p>
DESIGNED BY	NC	CHECKED BY	SC																														
DRAWN BY	RJ	APPROVED BY	KZ																														
SCALE:	HORIZONTAL 1:750																																
VERTICAL	RELEASED FOR CONSTRUCTION																																
	<b>KAS ZUREK</b>																																
DATE	2016 01 29	DATE																															
NO. REVISIONS DATE BY		PLOT DATE: 2016 01 29		FILE PATH: R:\DRAWINGS\SEWER\2015 RENEWALS\RENEWALS & ASSOCIATED WORKS\Contract 1\Construction Dwg\																													