



SEWER JUNCTION INFORMATION FROM SEWER VIDEO INSPECTION		
SEWER ID S-MA20017178		
DISTANCE FROM MH ID S-MH20015410		
DISTANCE	DIAMETER	CLOCK
4.70	150	2
21.10	150	10
21.70	150	2
30.00	150	10
30.70	150	2
32.60	200	2
46.10	150	10
46.60	150	2
63.10	150	2
63.10	150	10
70.70	150	11

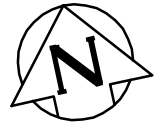

# ST MATTHEWS STREET

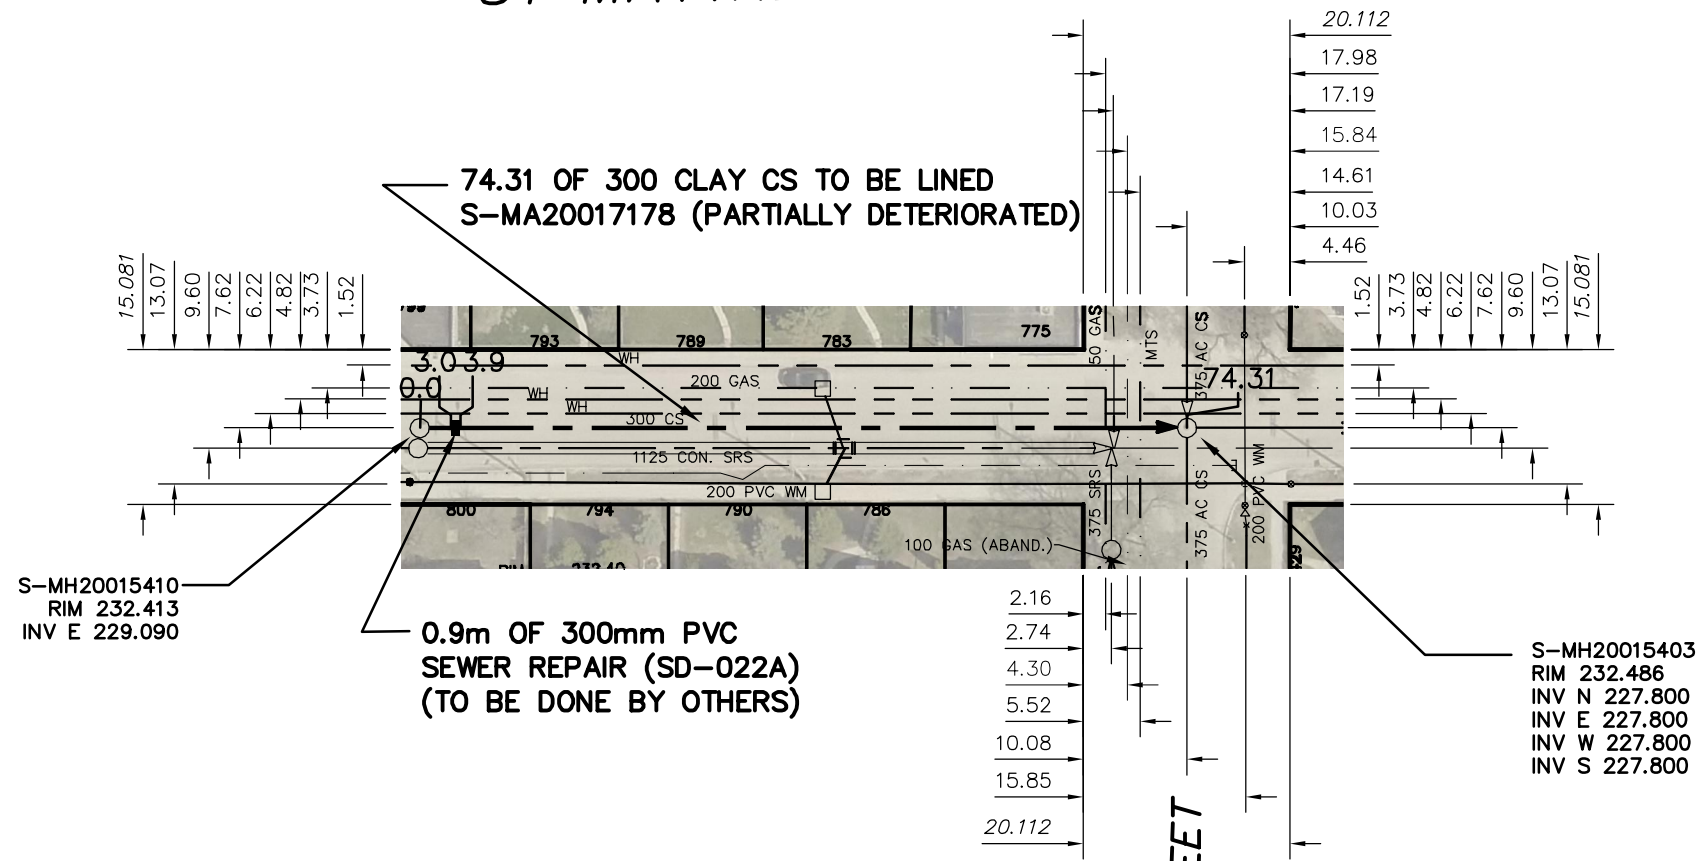

### WARNING

IF POWER EQUIPMENT OR EXPLOSIVES ARE TO BE USED FOR EXCAVATION ON THIS PROJECT THE CONTRACTOR MUST:


- 1) NOTIFY THE GAS COMPANY OF THE PROPOSED LOCATION OF EXCAVATION.
- 2) TAKE PRECAUTION TO AVOID DAMAGE TO GAS COMPANY INSTALLATIONS.

SEE PROVINCIAL REGULATION 210/72 FOR DETAILS

FOR INDEX SEE  
11020

### METRIC

WHOLE NUMBERS INDICATE MILLIMETRES  
DECIMALIZED NUMBERS INDICATE METRES

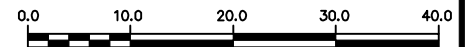

LOCATION APPROVED  
UNDERGROUND STRUCTURES

SUPV. U/G STRUCTURES COMMITTEE DATE

NOTE:

LOCATION OF UNDERGROUND STRUCTURES AS SHOWN ARE BASED ON THE BEST INFORMATION AVAILABLE BUT NO GUARANTEE IS GIVEN THAT ALL EXISTING UTILITIES ARE SHOWN OR THAT THE GIVEN LOCATIONS ARE EXACT. CONFIRMATION OF EXISTENCE AND EXACT LOCATION OF ALL SERVICES MUST BE OBTAINED FROM THE INDIVIDUAL UTILITIES BEFORE PROCEEDING WITH CONSTRUCTION.

B.M. ELEV.			
CONSTRUCTION COMPLETION DATE: YYYY MM DD			
DESIGNED BY	NC		
CHECKED BY	SC		
DRAWN BY	CN		
APPROVED BY	KZ		
SCALE:			
HORIZONTAL	1:750		
VERTICAL			
RELEASED FOR CONSTRUCTION	KAS ZUREK		
NO.	REVISIONS	DATE	BY

DATE 2016 01 29  
PLOT DATE: 2016 01 29

ENGINEER'S SEAL

ORIGINAL  
SIGNED BY  
N.M.  
CONTI  
16/01/28

CONSULTANT DRAWING NUMBER



**THE CITY OF WINNIPEG**  
WATER AND WASTE DEPARTMENT  
ENGINEERING DIVISION

2015 SEWER RENEWALS  
BY CIPP LINING  
**ST MATTHEWS STREET**  
1ST MH W OF HOME STREET TO  
MH AT HOME STREET

SHEET 50 OF 56

CITY DRAWING NUMBER

11066