


EDMONTON STREET

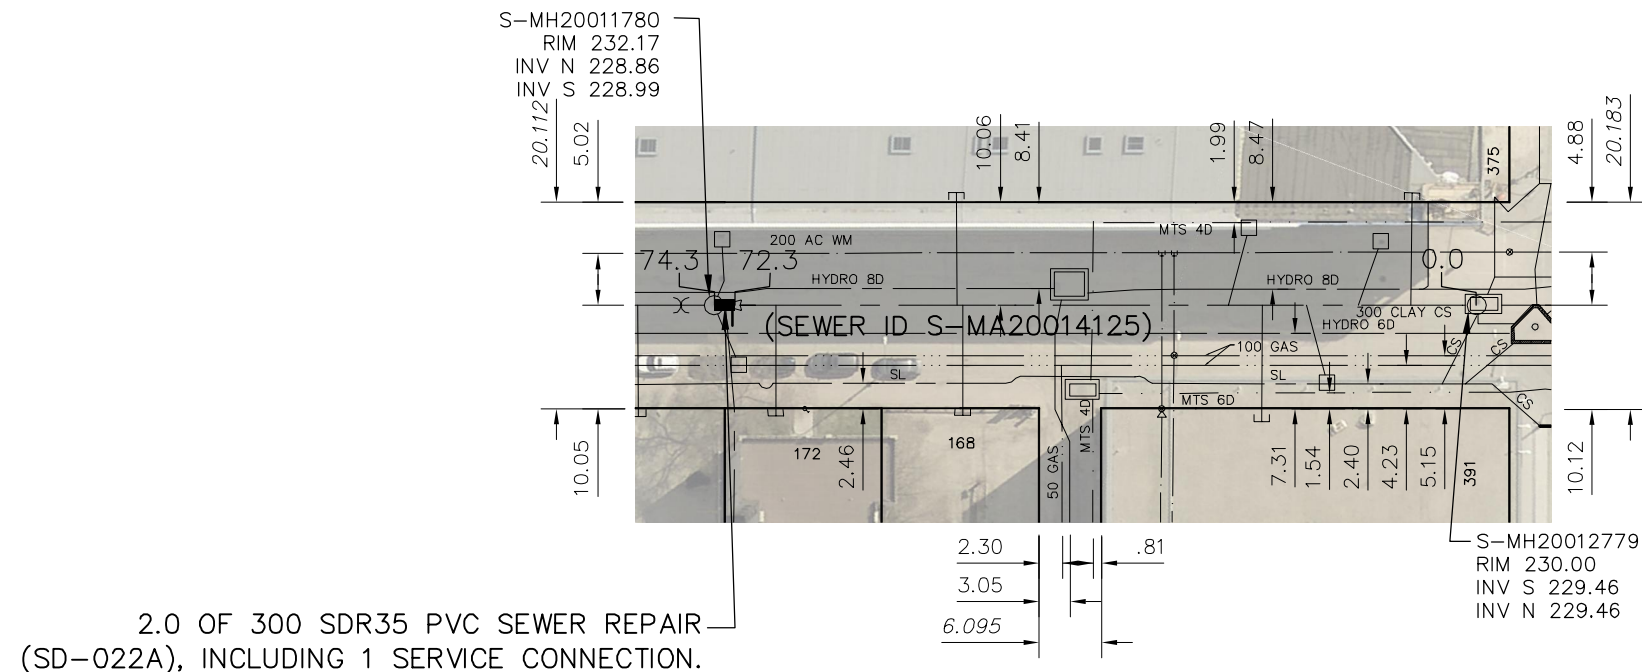

SEWER JUNCTION INFORMATION FROM SEWER VIDEO INSPECTION SEWER ID S-MA20014125		
DISTANCE FROM MH ID S-MH20012779		
DISTANCE	DIAMETER	CLOCK
4.7	150	10
6.3	150	3
9.3	150	3
20.4	150	9
21.1	150	3
36.4	150	2
37.8	150	2
38.5	150	9
40.2	150	9
40.7	150	2
42.4	150	10
49.5	150	9
50.1	150	3
66.8	150	3
67.5	150	9
72.4	150	9

YORK
AVE

WARNING

IF POWER EQUIPMENT OR EXPLOSIVES ARE TO BE USED FOR EXCAVATION ON THIS PROJECT THE CONTRACTOR MUST:

- 1) NOTIFY THE GAS COMPANY OF THE PROPOSED LOCATION OF EXCAVATION.
- 2) TAKE PRECAUTION TO AVOID DAMAGE TO GAS COMPANY INSTALLATIONS.

SEE PROVINCIAL REGULATION 210/72 FOR DETAILS

METRIC

WHOLE NUMBERS INDICATE MILLIMETRES
DECIMALIZED NUMBERS INDICATE METRES



LOCATION APPROVED UNDERGROUND STRUCTURES SUPV. U/G STRUCTURES COMMITTEE _____ DATE _____ NOTE: LOCATION OF UNDERGROUND STRUCTURES AS SHOWN ARE BASED ON THE BEST INFORMATION AVAILABLE BUT NO GUARANTEE IS GIVEN THAT ALL EXISTING UTILITIES ARE SHOWN OR THAT THE GIVEN LOCATIONS ARE EXACT. CONFIRMATION OF EXISTENCE AND EXACT LOCATION OF ALL SERVICES MUST BE OBTAINED FROM THE INDIVIDUAL UTILITIES BEFORE PROCEEDING WITH CONSTRUCTION.	B.M. ELEV.			ENGINEER'S SEAL ORIGINAL SIGNED BY S.R.J. COURNOYER 12/07/15		 THE CITY OF WINNIPEG WATER AND WASTE DEPARTMENT ENGINEERING DIVISION 2015 SEWER RENEWALS BY EXTERNAL POINT REPAIR EDMONTON STREET MH AT YORK AVENUE (N R) TO 1ST MH N OF YORK AVENUE	SHEET 15 OF 41
	DESIGNED BY TS CHECKED BY SC DRAWN BY RS APPROVED BY KZ SCALE: HORIZONTAL 1:750 VERTICAL _____ RELEASED FOR CONSTRUCTION _____ CONSULTANT DRAWING NUMBER _____		DATE 2015 12 16 DATE _____		CITY DRAWING NUMBER 11132		
NO. REVISIONS DATE BY		PLOT DATE: 2015 12 16		BID OPPORTUNITY: 971-2015 CONTRACT NUMBER: 4		FILE PATH: R:\DRAWINGS\SEWER\2015 RENEWALS\RENEWALS & ASSOCIATED WORKS\Contract 4\Contract 4_Final\ FILE NAME: EDMONTON_S-MA20014125.dwg	