




# HENRY AVENUE

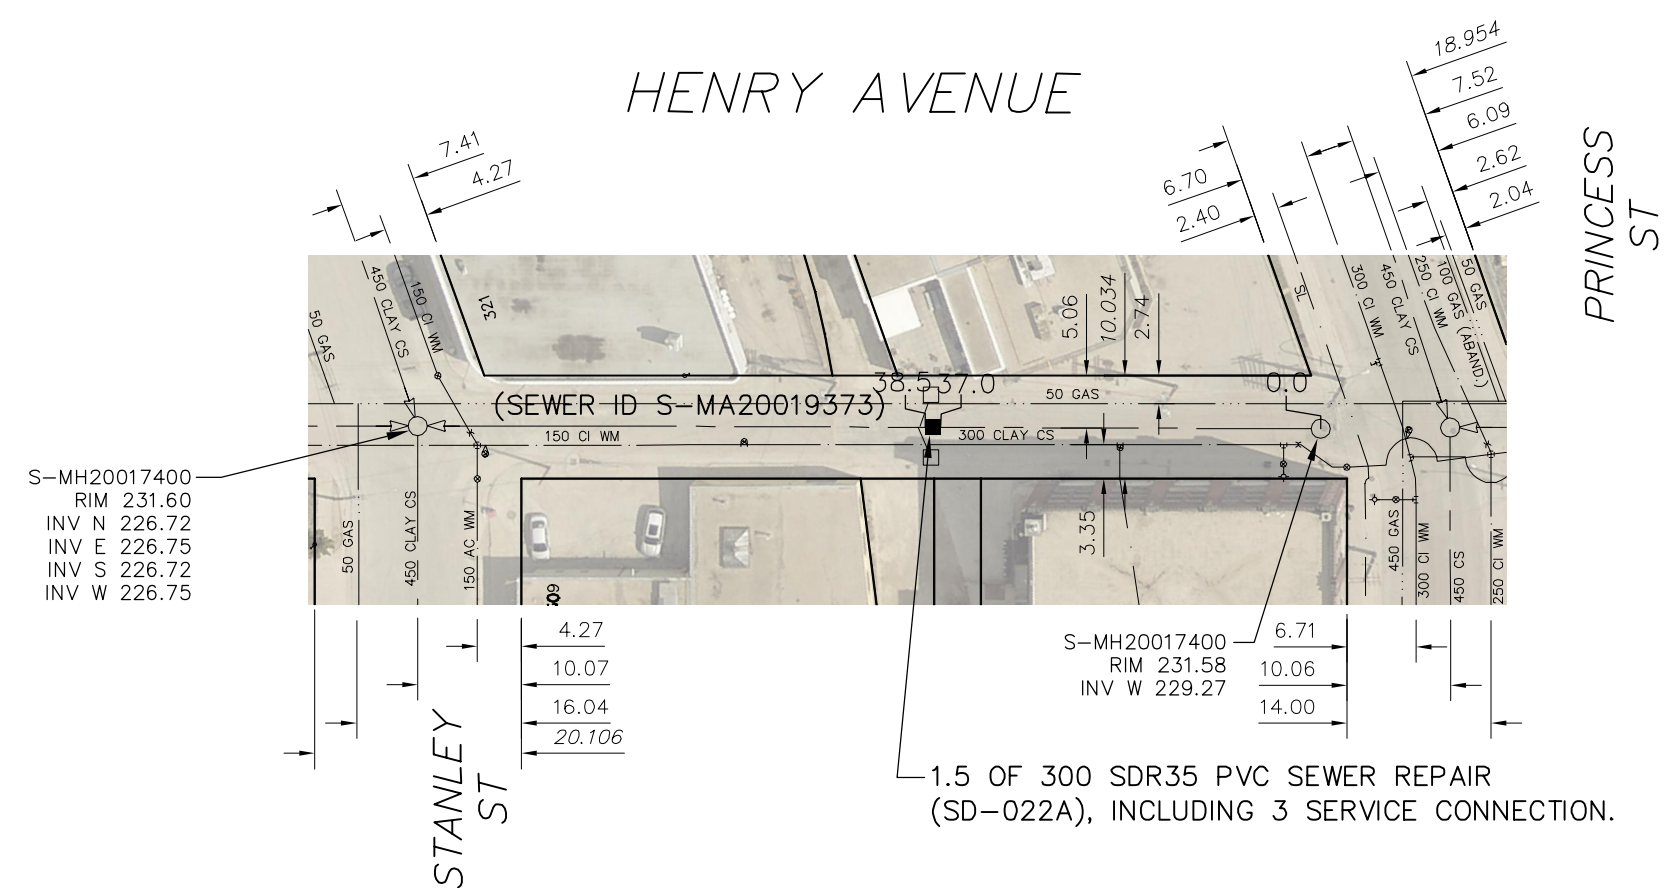

SEWER JUNCTION INFORMATION FROM SEWER VIDEO INSPECTION		
SEWER ID S-MA20019373		
DISTANCE FROM MH ID S-MH20017400		
DISTANCE	DIAMETER	CLOCK
22.1	150	1
23.0	150	11
37.7	150	1
37.8	150	9
38.5	150	2
50.3	150	11
50.8	150	3
75.1	150	12
75.1	150	11

S-MH20017400  
RIM 231.60  
INV N 226.72  
INV E 226.75  
INV S 226.72  
INV W 226.75

S-MH20017400  
RIM 231.58  
INV W 229.27

1.5 OF 300 SDR35 PVC SEWER REPAIR (SD-022A), INCLUDING 3 SERVICE CONNECTION.

### WARNING

IF POWER EQUIPMENT OR EXPLOSIVES ARE TO BE USED FOR EXCAVATION ON THIS PROJECT THE CONTRACTOR MUST:

- 1) NOTIFY THE GAS COMPANY OF THE PROPOSED LOCATION OF EXCAVATION.
- 2) TAKE PRECAUTION TO AVOID DAMAGE TO GAS COMPANY INSTALLATIONS.

SEE PROVINCIAL REGULATION 210/72 FOR DETAILS

### METRIC

WHOLE NUMBERS INDICATE MILLIMETRES  
DECIMALIZED NUMBERS INDICATE METRES



#### LOCATION APPROVED UNDERGROUND STRUCTURES

SUPV. U/G STRUCTURES COMMITTEE DATE

NOTE:  
LOCATION OF UNDERGROUND STRUCTURES AS SHOWN ARE BASED ON THE BEST INFORMATION AVAILABLE BUT NO GUARANTEE IS GIVEN THAT ALL EXISTING UTILITIES ARE SHOWN OR THAT THE GIVEN LOCATIONS ARE EXACT. CONFIRMATION OF EXISTENCE AND EXACT LOCATION OF ALL SERVICES MUST BE OBTAINED FROM THE INDIVIDUAL UTILITIES BEFORE PROCEEDING WITH CONSTRUCTION.

NO.	REVISIONS	DATE	BY

DESIGNED BY	<b>TS</b>	CHECKED BY	<b>SC</b>
DRAWN BY	<b>RS</b>	APPROVED BY	<b>KZ</b>
SCALE:	<b>1:750</b>	RELEASED FOR CONSTRUCTION	
HORIZONTAL			
VERTICAL			
DATE	<b>2015 12 16</b>	DATE	
PLOT DATE:	2015 12 16		

ENGINEER'S SEAL  
  
ORIGINAL SIGNED BY S.R.J. COURNOYER 12/07/15  
  
CONSULTANT DRAWING NUMBER -



## THE CITY OF WINNIPEG

WATER AND WASTE DEPARTMENT  
ENGINEERING DIVISION

2015 SEWER RENEWALS  
BY EXTERNAL POINT REPAIR  
HENRY AVENUE  
MH AT PRINCESS STREET (W R) TO  
MH AT STANLEY STREET

SHEET 20 OF 41  
CITY DRAWING NUMBER  
**11137**