




COUNTRY CLUB BLVD

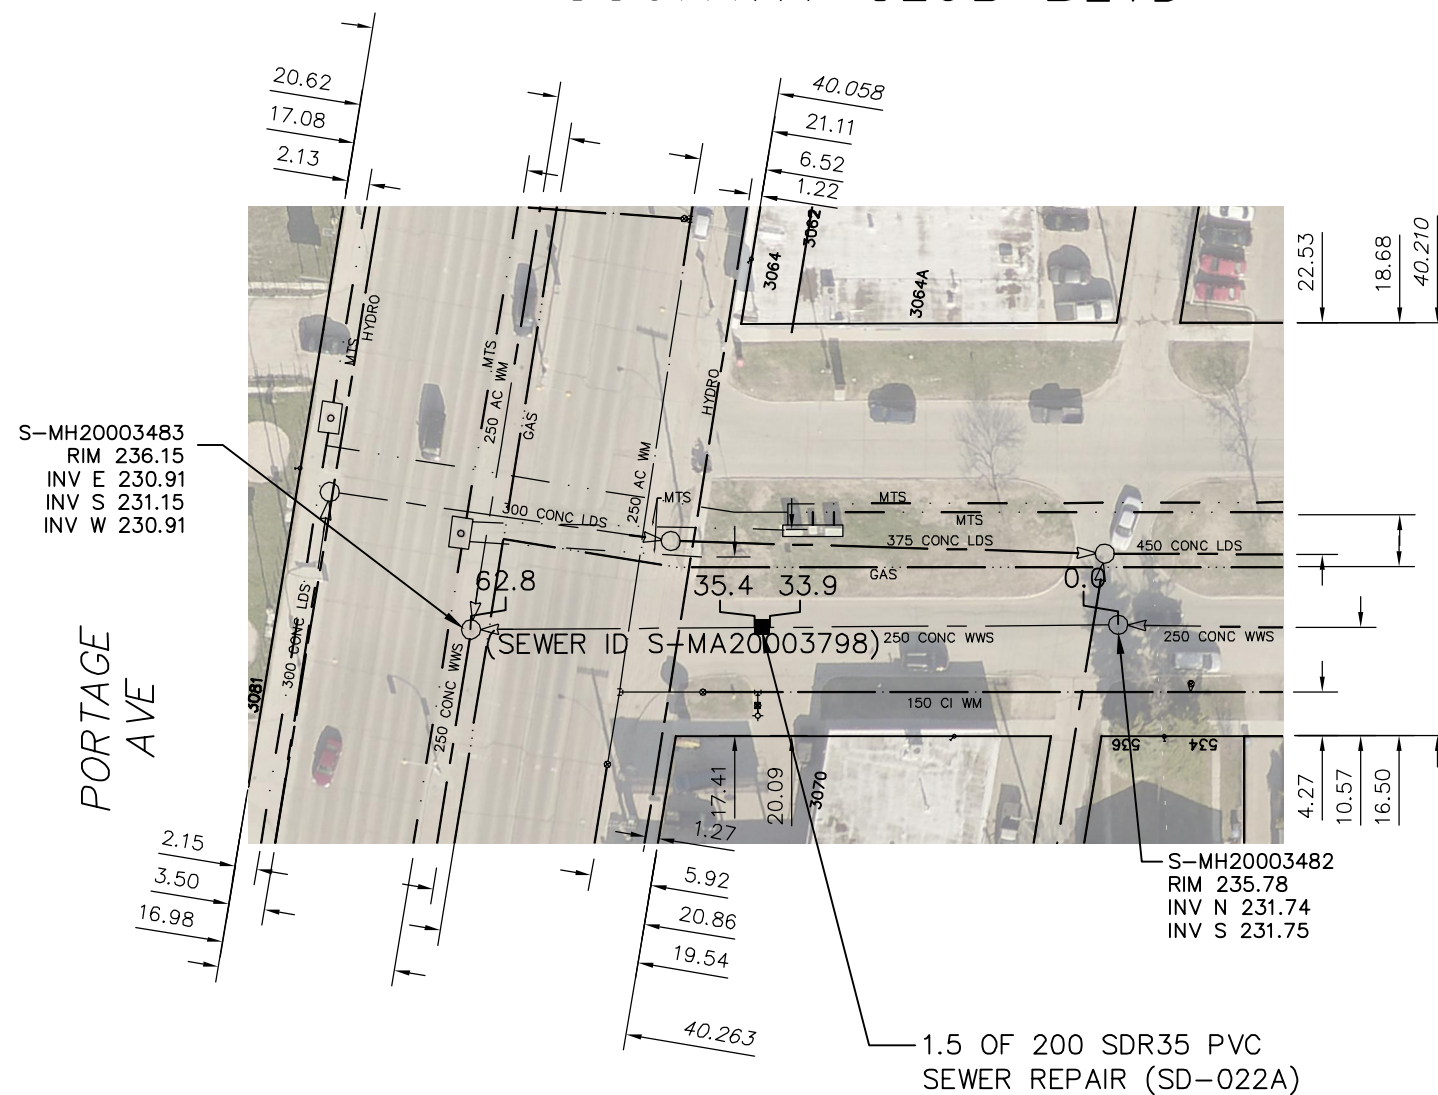

SEWER JUNCTION INFORMATION FROM SEWER VIDEO INSPECTION		
SEWER ID S-MA20003798		
DISTANCE FROM MH ID S-MH20003482		
DISTANCE	DIAMETER	CLOCK
16.5	150	11

**WARNING**


IF POWER EQUIPMENT OR EXPLOSIVES ARE TO BE USED FOR EXCAVATION ON THIS PROJECT THE CONTRACTOR MUST:

- 1) NOTIFY THE GAS COMPANY OF THE PROPOSED LOCATION OF EXCAVATION.
- 2) TAKE PRECAUTION TO AVOID DAMAGE TO GAS COMPANY INSTALLATIONS.

SEE PROVINCIAL REGULATION 210/72 FOR DETAILS

FOR INDEX SEE 11159

**METRIC**  
WHOLE NUMBERS INDICATE MILLIMETRES  
DECIMALIZED NUMBERS INDICATE METRES

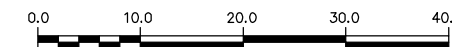

<p>LOCATION APPROVED UNDERGROUND STRUCTURES</p> <p>SUPV. U/G STRUCTURES COMMITTEE      DATE</p> <p>NOTE: LOCATION OF UNDERGROUND STRUCTURES AS SHOWN ARE BASED ON THE BEST INFORMATION AVAILABLE BUT NO GUARANTEE IS GIVEN THAT ALL EXISTING UTILITIES ARE SHOWN OR THAT THE GIVEN LOCATIONS ARE EXACT. CONFIRMATION OF EXISTENCE AND EXACT LOCATION OF ALL SERVICES MUST BE OBTAINED FROM THE INDIVIDUAL UTILITIES BEFORE PROCEEDING WITH CONSTRUCTION.</p>	<p>B.M. ELEV.</p> <table border="1" style="width:100%; height: 40px;"> <tr><td> </td><td> </td><td> </td><td> </td></tr> </table>					<table border="1" style="width:100%; height: 40px;"> <tr><td>DESIGNED BY</td><td>TS</td><td>CHECKED BY</td><td>SC</td></tr> <tr><td>DRAWN BY</td><td>RS</td><td>APPROVED BY</td><td>KZ</td></tr> <tr><td>SCALE:</td><td>1:750</td><td>RELEASED FOR CONSTRUCTION</td><td> </td></tr> <tr><td>HORIZONTAL</td><td> </td><td> </td><td> </td></tr> <tr><td>VERTICAL</td><td> </td><td> </td><td> </td></tr> </table>	DESIGNED BY	TS	CHECKED BY	SC	DRAWN BY	RS	APPROVED BY	KZ	SCALE:	1:750	RELEASED FOR CONSTRUCTION		HORIZONTAL				VERTICAL				<p>ENGINEER'S SEAL</p> <p>ORIGINAL SIGNED BY S.R.J. COURNOYER 12/07/15</p> <p>CONSULTANT DRAWING NUMBER -</p>	<p align="center"><b>THE CITY OF WINNIPEG</b> WATER AND WASTE DEPARTMENT ENGINEERING DIVISION</p> <p align="center">2015 SEWER RENEWALS BY EXTERNAL POINT REPAIR COUNTRY CLUB BOULEVARD 1ST MH S OF PORTAGE AVENUE TO MH AT PORTAGE AVENUE</p>	<p>SHEET 11 OF 49</p> <p>CITY DRAWING NUMBER 11170</p>
DESIGNED BY	TS	CHECKED BY	SC																										
DRAWN BY	RS	APPROVED BY	KZ																										
SCALE:	1:750	RELEASED FOR CONSTRUCTION																											
HORIZONTAL																													
VERTICAL																													
NO.      REVISIONS      DATE      BY		DATE      2015 12 16	DATE	<p>FILE PATH: R:\DRAWINGS\SEWER\2015 RENEWALS\RENEWALS &amp; ASSOCIATED WORKS\Contract 4A\ COUNTRY CLUB_S-MA20003798.dwg</p>																									