


# HOSKIN AVENUE

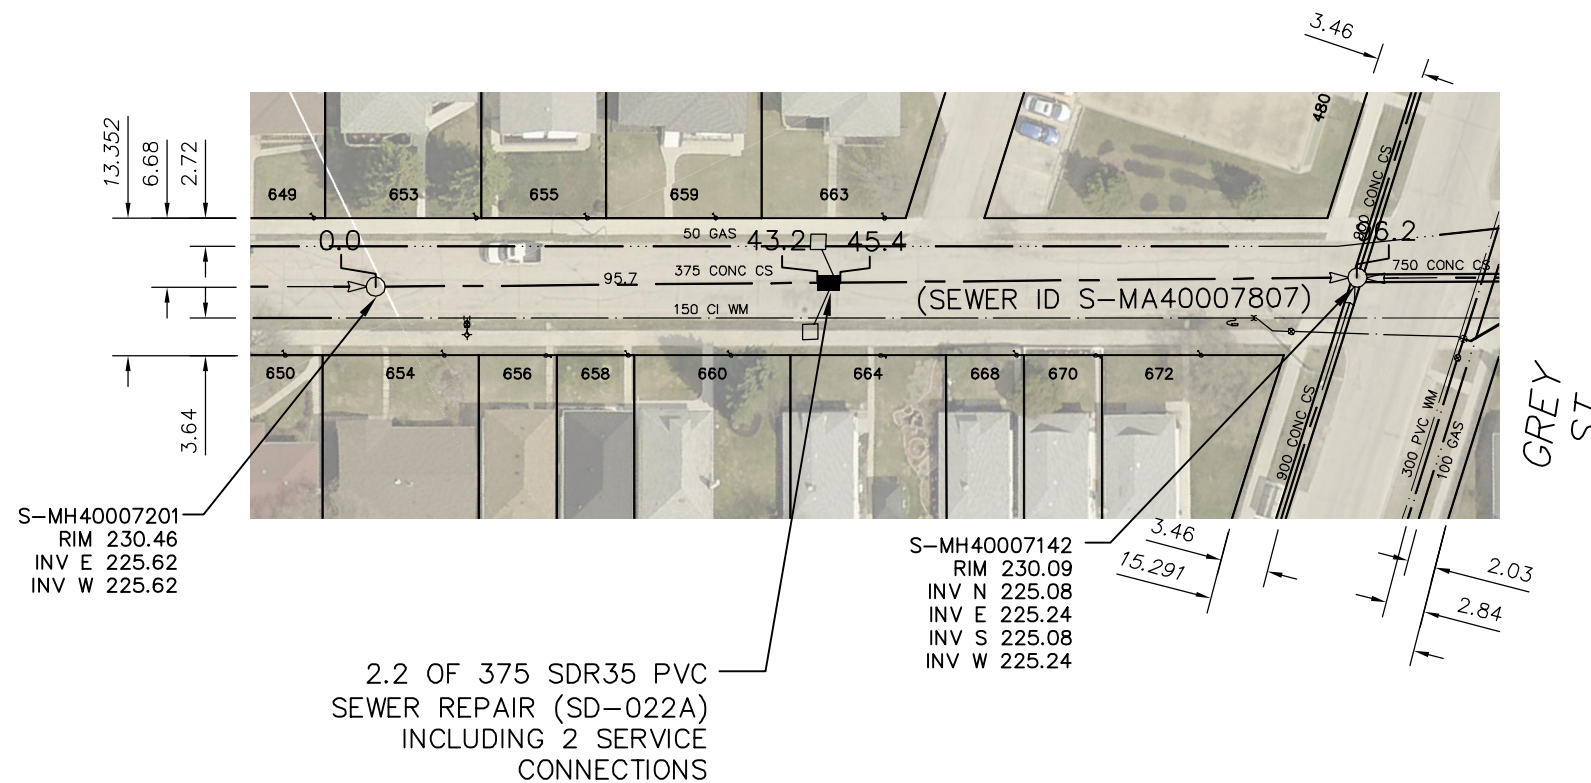

SEWER JUNCTION INFORMATION FROM SEWER VIDEO INSPECTION		
SEWER ID S-MA40007807		
DISTANCE FROM MH ID S-MH40007201		
DISTANCE	DIAMETER	CLOCK
7.6	150	1
10.6	150	11
16.8	150	1
24.6	150	2
36.3	150	1
37.1	150	11
43.2	150	1
44.0	150	10
48.6	150	1
49.4	150	11
62.8	150	2
71.3	150	1
77.5	150	1
82.1	150	1

2.2 OF 375 SDR35 PVC SEWER REPAIR (SD-022A) INCLUDING 2 SERVICE CONNECTIONS

FOR INDEX SEE 11159

### WARNING


IF POWER EQUIPMENT OR EXPLOSIVES ARE TO BE USED FOR EXCAVATION ON THIS PROJECT THE CONTRACTOR MUST:

- 1) NOTIFY THE GAS COMPANY OF THE PROPOSED LOCATION OF EXCAVATION.
- 2) TAKE PRECAUTION TO AVOID DAMAGE TO GAS COMPANY INSTALLATIONS.

SEE PROVINCIAL REGULATION 210/72 FOR DETAILS

### METRIC

WHOLE NUMBERS INDICATE MILLIMETRES  
DECIMALIZED NUMBERS INDICATE METRES

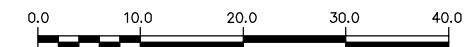

LOCATION APPROVED  
UNDERGROUND STRUCTURES

SUPV. U/G STRUCTURES COMMITTEE DATE

NOTE:

LOCATION OF UNDERGROUND STRUCTURES AS SHOWN ARE BASED ON THE BEST INFORMATION AVAILABLE BUT NO GUARANTEE IS GIVEN THAT ALL EXISTING UTILITIES ARE SHOWN OR THAT THE GIVEN LOCATIONS ARE EXACT. CONFIRMATION OF EXISTENCE AND EXACT LOCATION OF ALL SERVICES MUST BE OBTAINED FROM THE INDIVIDUAL UTILITIES BEFORE PROCEEDING WITH CONSTRUCTION.

B.M. ELEV.			
NO.	REVISIONS	DATE	BY

DESIGNED BY	TS	CHECKED BY	SC
DRAWN BY	RS	APPROVED BY	KZ
SCALE:	1:750	RELEASED FOR CONSTRUCTION	
HORIZONTAL			
VERTICAL			
DATE	2015 12 16	DATE	
PLOT DATE:	2015 12 16		

ENGINEER'S SEAL  
ORIGINAL  
SIGNED BY  
S.R.J.  
COURNOYER  
12/07/15

CONSULTANT DRAWING NUMBER

BID OPPORTUNITY: 998-2015  
CONTRACT NUMBER: 4A



**THE CITY OF WINNIPEG**  
WATER AND WASTE DEPARTMENT  
ENGINEERING DIVISION

2015 SEWER RENEWALS  
BY EXTERNAL POINT REPAIR  
HOSKIN AVENUE  
1ST MH W OF GREY STREET TO  
MH @ GREY STREET (W R)

SHEET 19 OF 49

CITY DRAWING NUMBER

11179

FILE PATH: R:\DRAWINGS\SEWER\2015 RENEWALS\RENEWALS & ASSOCIATED WORKS\Contract 4A\  
FILE NAME: HOSKIN\_S-MA40007807.dwg