
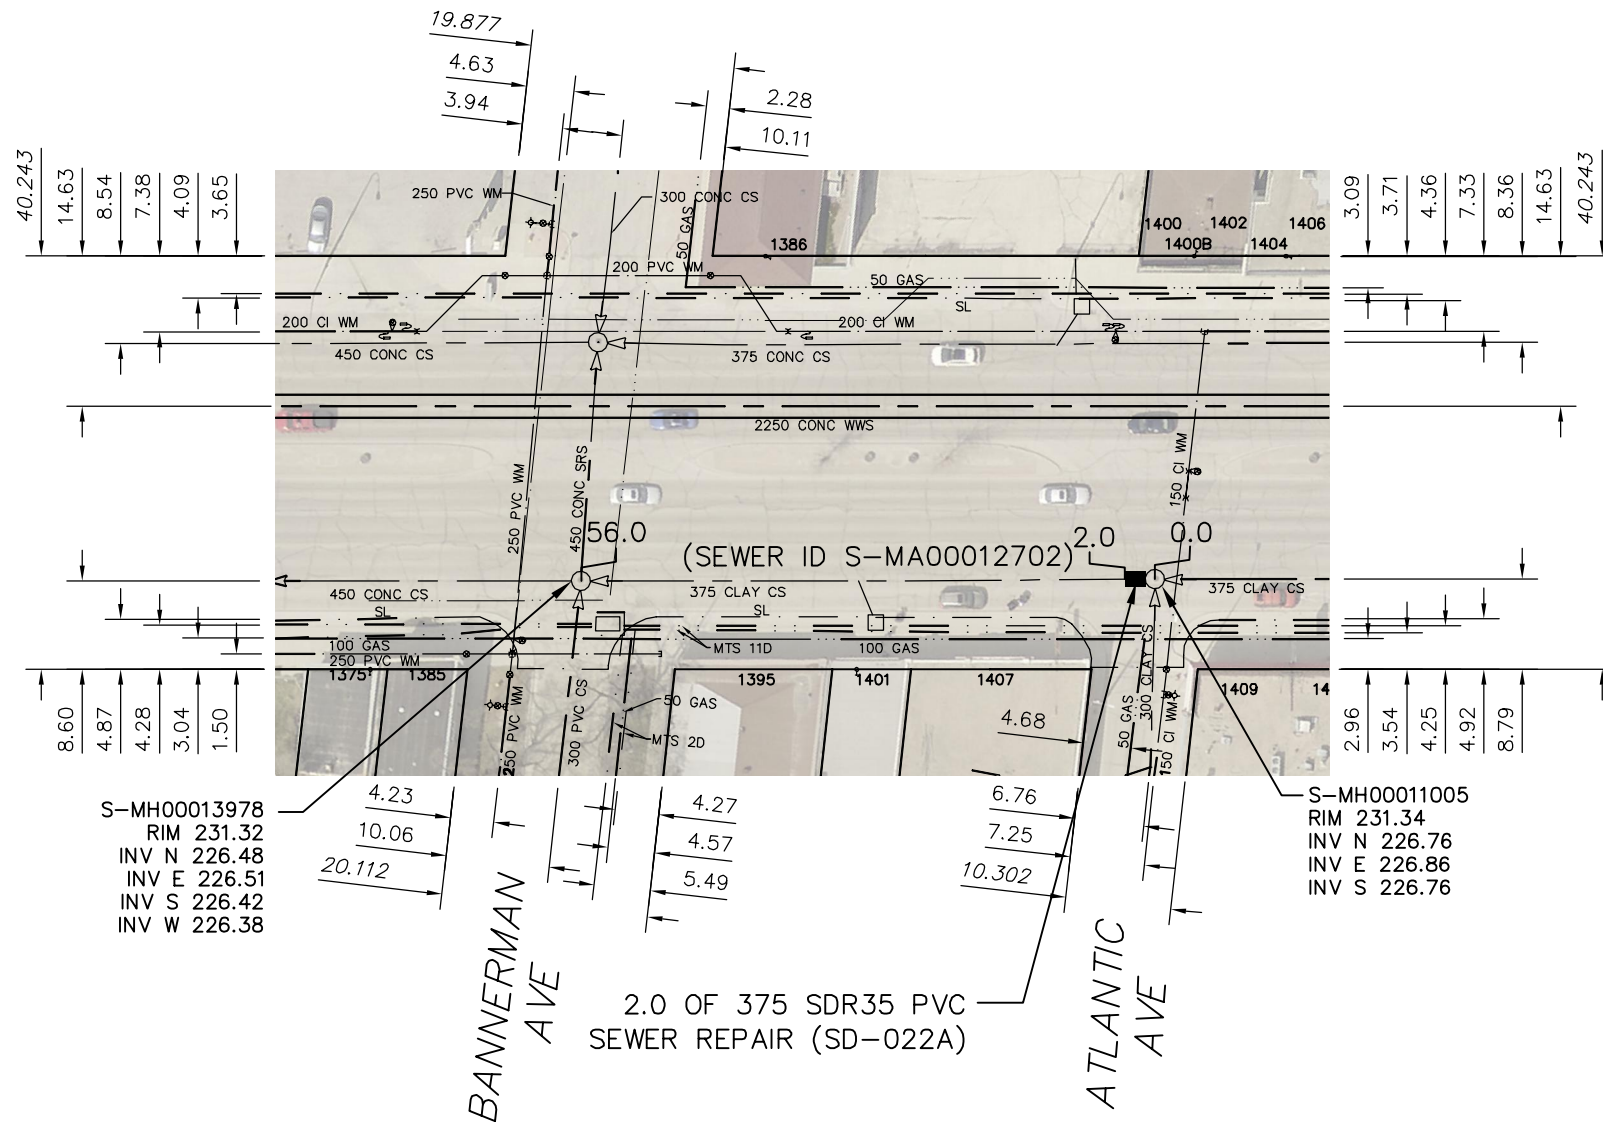


# MAIN STREET

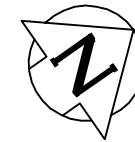

SEWER JUNCTION INFORMATION FROM SEWER VIDEO INSPECTION		
SEWER ID S-MA00012702		
DISTANCE FROM MH ID S-MH00011005		
DISTANCE	DIAMETER	CLOCK
26.5	150	10
30.2	150	11
51.5	150	11

S-MH00013978  
RIM 231.32  
INV N 226.48  
INV E 226.51  
INV S 226.42  
INV W 226.38

S-MH00011005  
RIM 231.34  
INV N 226.76  
INV E 226.86  
INV S 226.76

2.0 OF 375 SDR35 PVC  
SEWER REPAIR (SD-022A)

## WARNING

IF POWER EQUIPMENT OR EXPLOSIVES ARE TO BE USED FOR EXCAVATION ON THIS PROJECT THE CONTRACTOR MUST:


- 1) NOTIFY THE GAS COMPANY OF THE PROPOSED LOCATION OF EXCAVATION.
- 2) TAKE PRECAUTION TO AVOID DAMAGE TO GAS COMPANY INSTALLATIONS.

SEE PROVINCIAL REGULATION 210/72 FOR DETAILS

FOR INDEX SEE  
11159

## METRIC

WHOLE NUMBERS INDICATE MILLIMETRES  
DECIMALIZED NUMBERS INDICATE METRES

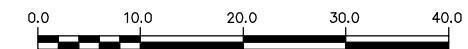

LOCATION APPROVED  
UNDERGROUND STRUCTURES

B.M.  
ELEV.

SUPV. U/G STRUCTURES COMMITTEE DATE

NOTE:

LOCATION OF UNDERGROUND STRUCTURES AS SHOWN ARE BASED ON THE BEST INFORMATION AVAILABLE BUT NO GUARANTEE IS GIVEN THAT ALL EXISTING UTILITIES ARE SHOWN OR THAT THE GIVEN LOCATIONS ARE EXACT. CONFIRMATION OF EXISTENCE AND EXACT LOCATION OF ALL SERVICES MUST BE OBTAINED FROM THE INDIVIDUAL UTILITIES BEFORE PROCEEDING WITH CONSTRUCTION.

NO.	REVISIONS	DATE	BY

DESIGNED BY	TS	CHECKED BY	SC
DRAWN BY	RS	APPROVED BY	KZ
SCALE:	1:750	RELEASED FOR CONSTRUCTION	
HORIZONTAL			
VERTICAL			
DATE	2015 12 16	DATE	
PLOT DATE:	2015 12 16		

ENGINEER'S SEAL

ORIGINAL  
SIGNED BY  
S.R.J.  
COURNOYER  
12/07/15

CONSULTANT DRAWING NUMBER

-

BID OPPORTUNITY: 998-2015  
CONTRACT NUMBER: 4A



## THE CITY OF WINNIPEG

WATER AND WASTE DEPARTMENT  
ENGINEERING DIVISION

2015 SEWER RENEWALS  
BY EXTERNAL POINT REPAIR  
MAIN STREET

MH AT ATLANTIC AVENUE TO  
MH AT BANNERMAN AVENUE

SHEET 29 OF 49

CITY DRAWING NUMBER

11189

FILE PATH: R:\DRAWINGS\SEWER\2015 RENEWALS\RENEWALS & ASSOCIATED WORKS\Contract 4A\  
FILE NAME: MAIN\_S-MA00012702-1.dwg