


# OAKVIEW AVENUE

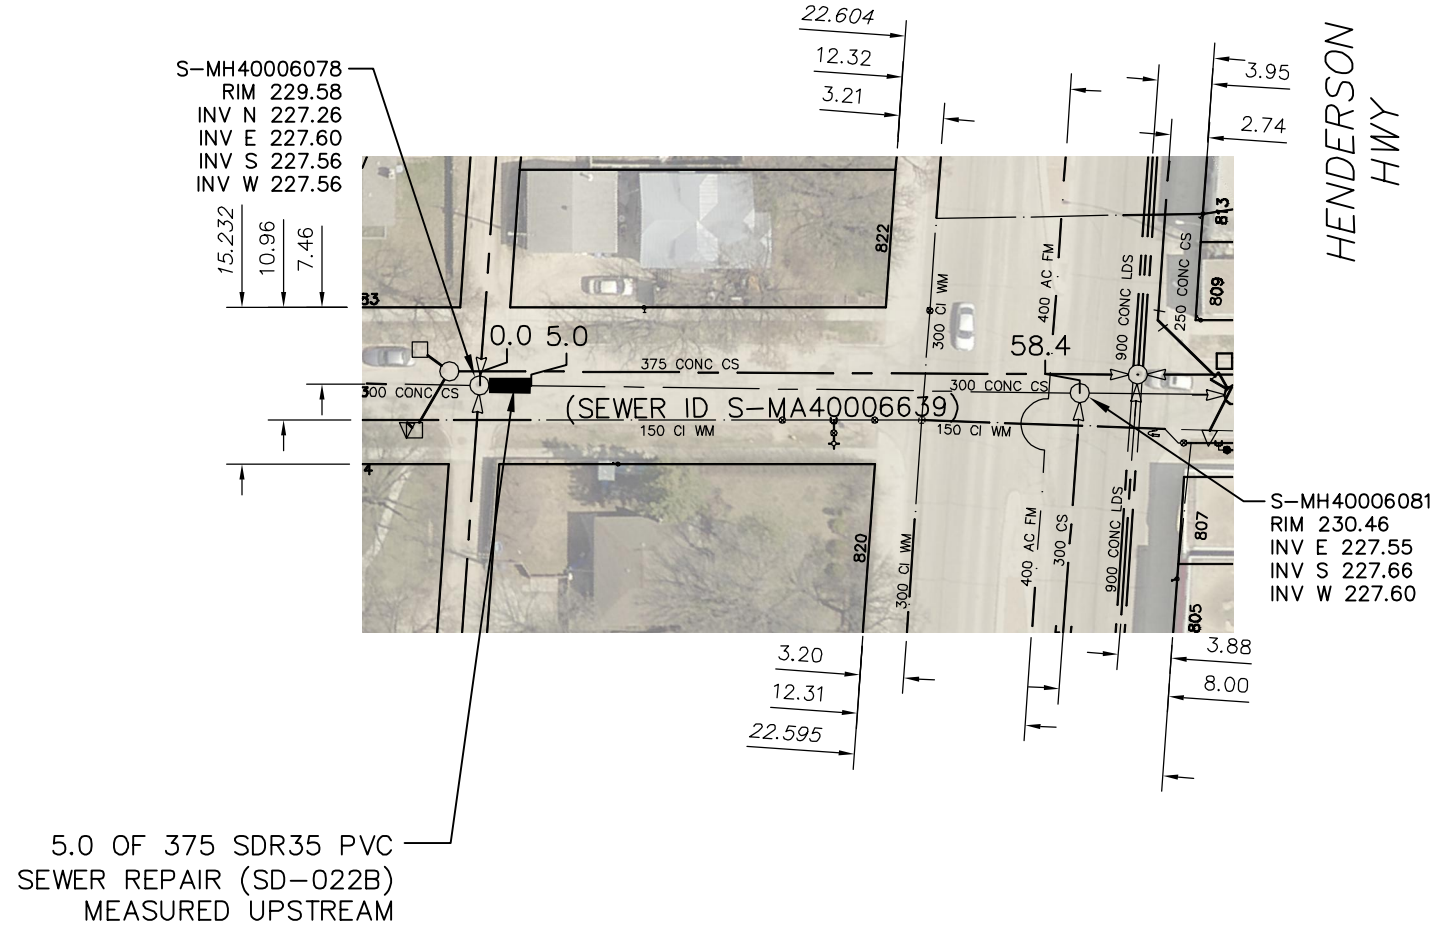

|  |          |       |
|--|----------|-------|
| SEWER JUNCTION INFORMATION FROM SEWER VIDEO INSPECTION |          |       |
| SEWER ID S-MA40006639                                  |          |       |
| DISTANCE FROM MH ID S-MH40006078                       |          |       |
| DISTANCE   | DIAMETER | CLOCK |
| **** REVERSAL REQUIRED ****                            |          |       |

|  |          |       |
|--|----------|-------|
| SEWER JUNCTION INFORMATION FROM SEWER VIDEO INSPECTION |          |       |
| SEWER ID S-MA40006639                                  |          |       |
| DISTANCE FROM MH ID S-MH40006081                       |          |       |
| DISTANCE   | DIAMETER | CLOCK |
| **** REVERSAL REQUIRED ****                            |          |       |

5.0 OF 375 SDR35 PVC  
SEWER REPAIR (SD-022B)  
MEASURED UPSTREAM

FOR INDEX SEE  
11159

### WARNING

IF POWER EQUIPMENT OR EXPLOSIVES ARE TO BE USED FOR EXCAVATION ON THIS PROJECT THE CONTRACTOR MUST:

- 1) NOTIFY THE GAS COMPANY OF THE PROPOSED LOCATION OF EXCAVATION.
- 2) TAKE PRECAUTION TO AVOID DAMAGE TO GAS COMPANY INSTALLATIONS.

SEE PROVINCIAL REGULATION 210/72 FOR DETAILS

### METRIC

WHOLE NUMBERS INDICATE MILLIMETRES  
DECIMALIZED NUMBERS INDICATE METRES



|  |               |  |  |  |  |  |   |  |
|--|---------------|--|--|--|--|--|---|--|
| LOCATION APPROVED<br>UNDERGROUND STRUCTURES  | B.M.<br>ELEV. |  |  |  |  |  | ENGINEER'S SEAL<br><br>ORIGINAL<br>SIGNED BY<br>S.R.J.<br>COURNOYER<br>12/07/15 | <b>THE CITY OF WINNIPEG</b><br>WATER AND WASTE DEPARTMENT<br>ENGINEERING DIVISION  |
| SUPV. U/G STRUCTURES COMMITTEE _____ DATE _____  |               |  |  |  |  |  |   | 2015 SEWER RENEWALS<br>BY EXTERNAL POINT REPAIR<br>OAKVIEW AVENUE<br>1ST MH W OF HENDERSON HIGHWAY TO<br>MH AT HENDERSON HIGHWAY |
| NOTE:<br>LOCATION OF UNDERGROUND STRUCTURES AS SHOWN ARE BASED ON THE BEST INFORMATION AVAILABLE BUT NO GUARANTEE IS GIVEN THAT ALL EXISTING UTILITIES ARE SHOWN OR THAT THE GIVEN LOCATIONS ARE EXACT. CONFIRMATION OF EXISTENCE AND EXACT LOCATION OF ALL SERVICES MUST BE OBTAINED FROM THE INDIVIDUAL UTILITIES BEFORE PROCEEDING WITH CONSTRUCTION. |               |  |  |  |  |  |   | SHEET 35 of 49<br>CITY DRAWING NUMBER<br>11196   |
|  |               |  |  | DESIGNED BY TS<br>CHECKED BY SC          |  |  |   |  |
|  |               |  |  | DRAWN BY RS<br>APPROVED BY KZ            |  |  |   |  |
|  |               |  |  | SCALE:<br>HORIZONTAL 1:750<br>VERTICAL   |  |  |   |  |
|  |               |  |  | DATE 2015 12 16<br>PLOT DATE: 2015 12 16 |  |  |   |  |
|  |               |  |  |  |  |  |   |  |
|  |               |  |  |  |  |  |   |  |
|  |               |  |  |  |  |  |   |  |