


SIMPSON AVENUE

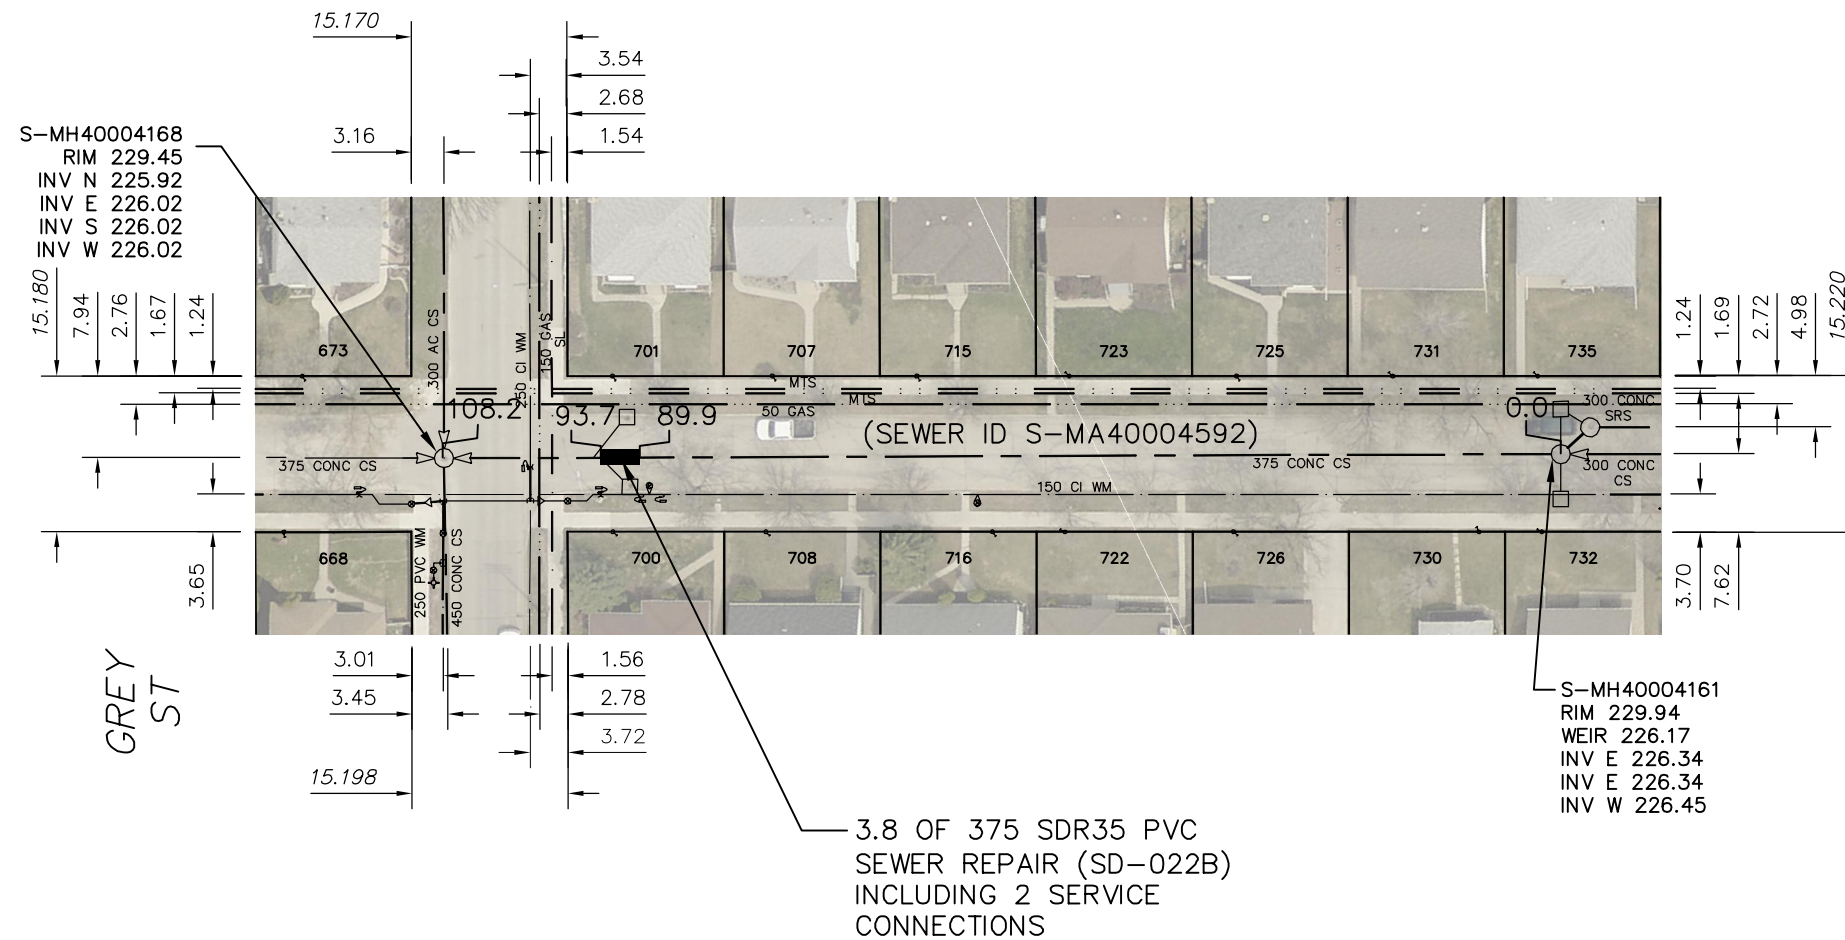

SEWER JUNCTION INFORMATION FROM SEWER VIDEO INSPECTION		
SEWER ID S-MA40004592		
DISTANCE FROM MH ID S-MH40004161		
DISTANCE	DIAMETER	CLOCK
0.5	150	1
1.1	150	11
2.1	150	10
4.6	100	1
7.5	150	11
19.1	150	2
33.8	150	10
34.5	150	1
49.2	100	11
50.8	150	1
60.2	100	1
65.4	150	1
64.1	150	10
64.9	150	1
80.0	150	11
80.8	150	1
90.9	150	11
92.3	150	1
94.7	150	11
95.4	150	1
100.8	150	2

WARNING


IF POWER EQUIPMENT OR EXPLOSIVES ARE TO BE USED FOR EXCAVATION ON THIS PROJECT THE CONTRACTOR MUST:

- 1) NOTIFY THE GAS COMPANY OF THE PROPOSED LOCATION OF EXCAVATION.
- 2) TAKE PRECAUTION TO AVOID DAMAGE TO GAS COMPANY INSTALLATIONS.

SEE PROVINCIAL REGULATION 210/72 FOR DETAILS

FOR INDEX SEE 11159

METRIC
WHOLE NUMBERS INDICATE MILLIMETRES
DECIMALIZED NUMBERS INDICATE METRES

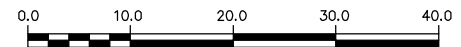

<p>LOCATION APPROVED UNDERGROUND STRUCTURES</p> <p>SUPV. U/G STRUCTURES COMMITTEE _____ DATE _____</p> <p>NOTE: LOCATION OF UNDERGROUND STRUCTURES AS SHOWN ARE BASED ON THE BEST INFORMATION AVAILABLE BUT NO GUARANTEE IS GIVEN THAT ALL EXISTING UTILITIES ARE SHOWN OR THAT THE GIVEN LOCATIONS ARE EXACT. CONFIRMATION OF EXISTENCE AND EXACT LOCATION OF ALL SERVICES MUST BE OBTAINED FROM THE INDIVIDUAL UTILITIES BEFORE PROCEEDING WITH CONSTRUCTION.</p>	<p>B.M. ELEV.</p> <table border="1" style="width: 100%; height: 100px;"> <tr><td> </td><td> </td><td> </td><td> </td></tr> <tr><td> </td><td> </td><td> </td><td> </td></tr> <tr><td> </td><td> </td><td> </td><td> </td></tr> <tr><td> </td><td> </td><td> </td><td> </td></tr> <tr><td> </td><td> </td><td> </td><td> </td></tr> <tr><td> </td><td> </td><td> </td><td> </td></tr> <tr><td> </td><td> </td><td> </td><td> </td></tr> <tr><td> </td><td> </td><td> </td><td> </td></tr> <tr><td> </td><td> </td><td> </td><td> </td></tr> <tr><td> </td><td> </td><td> </td><td> </td></tr> <tr><td> </td><td> </td><td> </td><td> </td></tr> </table>	<table border="1" style="width: 100%;"> <tr> <td>DESIGNED BY</td> <td>TS</td> <td>CHECKED BY</td> <td>SC</td> </tr> <tr> <td>DRAWN BY</td> <td>RS</td> <td>APPROVED BY</td> <td>KZ</td> </tr> <tr> <td>SCALE:</td> <td colspan="3">1:750</td> </tr> <tr> <td>HORIZONTAL</td> <td colspan="3"> </td> </tr> <tr> <td>VERTICAL</td> <td colspan="3"> </td> </tr> <tr> <td>DATE</td> <td>2015 12 17</td> <td>RELEASED FOR CONSTRUCTION</td> <td> </td> </tr> <tr> <td>PLOT DATE:</td> <td>2015 12 17</td> <td>DATE</td> <td> </td> </tr> </table>	DESIGNED BY	TS	CHECKED BY	SC	DRAWN BY	RS	APPROVED BY	KZ	SCALE:	1:750			HORIZONTAL				VERTICAL				DATE	2015 12 17	RELEASED FOR CONSTRUCTION		PLOT DATE:	2015 12 17	DATE		<p>ENGINEER'S SEAL</p> <p>ORIGINAL SIGNED BY S.R.J. COURNOYER 12/07/15</p> <p>CONSULTANT DRAWING NUMBER -</p>	<div style="text-align: center;"> <p>THE CITY OF WINNIPEG WATER AND WASTE DEPARTMENT ENGINEERING DIVISION</p> <p>2015 SEWER RENEWALS BY EXTERNAL POINT REPAIR SIMPSON AVENUE</p> <p>2ND MH W OF LONDON STREET TO MH @ GREY STREET (W OF ☉)</p> </div> <table border="1" style="width: 100%; margin-top: 10px;"> <tr> <td style="width: 80%;">SHEET 43 OF 49</td> </tr> <tr> <td style="text-align: center;">CITY DRAWING NUMBER 11204</td> </tr> </table>	SHEET 43 OF 49	CITY DRAWING NUMBER 11204
DESIGNED BY	TS	CHECKED BY	SC	
DRAWN BY	RS	APPROVED BY	KZ	
SCALE:	1:750	
HORIZONTAL	
VERTICAL	
DATE	2015 12 17	RELEASED FOR CONSTRUCTION	
PLOT DATE:	2015 12 17	DATE	
SHEET 43 OF 49	
CITY DRAWING NUMBER 11204	