




1 PROPOSED BALCONY ELEVATION
SCALE: 3/16"=1'-0"

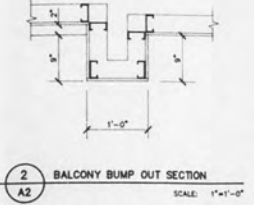


2 BALCONY BUMP OUT SECTION
SCALE: 1"=1'-0"

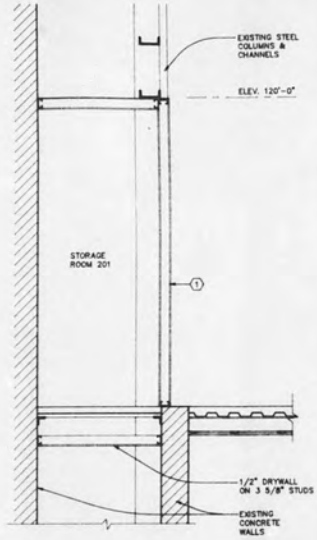


3 STORAGE ROOM SECTION
SCALE: 1/2"=1'-0"

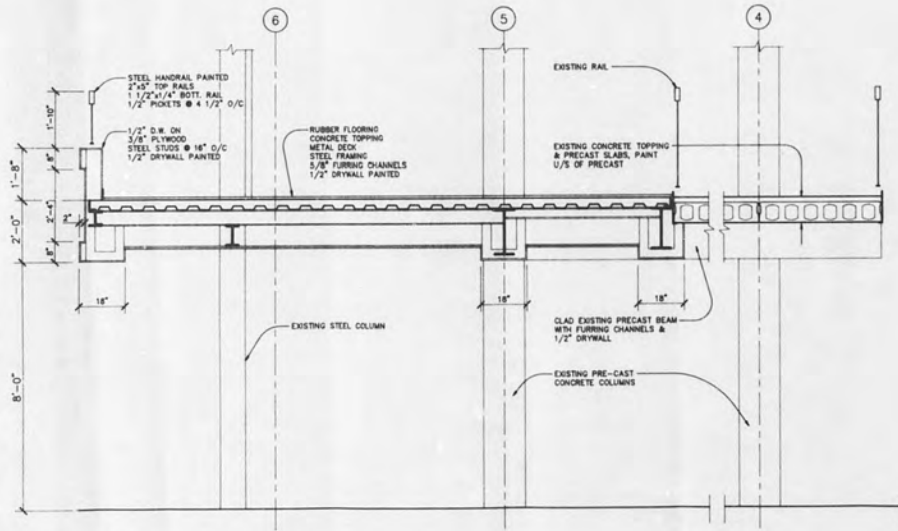


4 PROPOSED BALCONY SECTION
SCALE: 1/2"=1'-0"

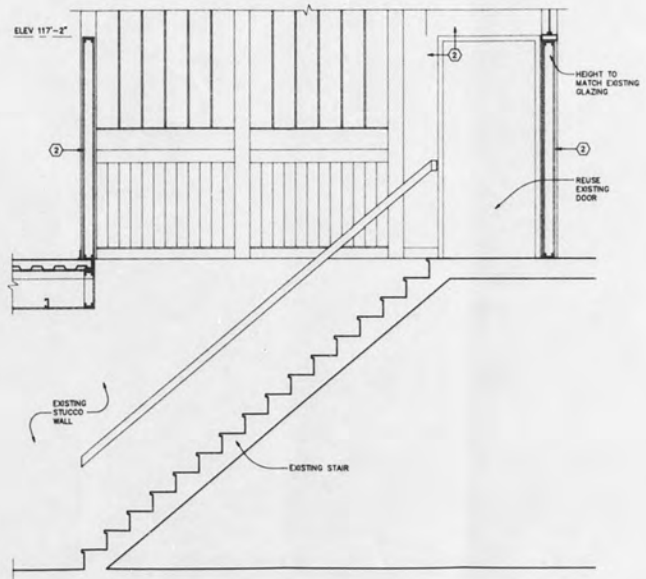


5 PROPOSED BALCONY SECTION
SCALE: 1/2"=1'-0"

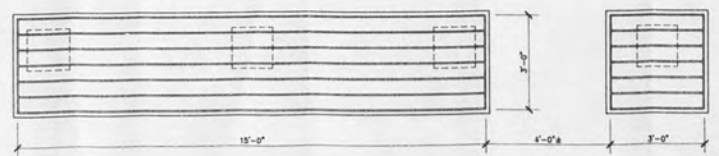

6 FLAG POLE SUPPORT PLAN
SCALE: 1/2"=1'-0"

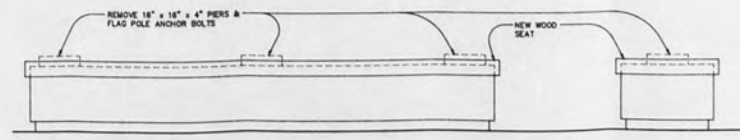

7 FLAG POLE SUPPORT ELEVATION
SCALE: 1/2"=1'-0"

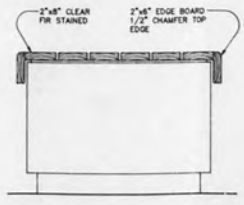

8 FLAG POLE SUPPORT SECTION
SCALE: 1"=1'-0"



PAN AM POOL
EXERCISE AREA

Cooper Rankin Architects
2007 Ferguson Whiting Courts, #20, #23
TEL: (204) 453 7541 FAX: (204) 452 3442

JOB #	8403
DATE	MAY 20th, 1994
DRAWN BY	P.A.
CHKD BY	D.L.
SHEET TITLE	
SECTIONS AND ELEVATIONS	
SCALE	AS SHOWN
GRID FILE	HEMT_4