



**2 TRENCH**  
S11 SCALE 3/4" = 1'-0"

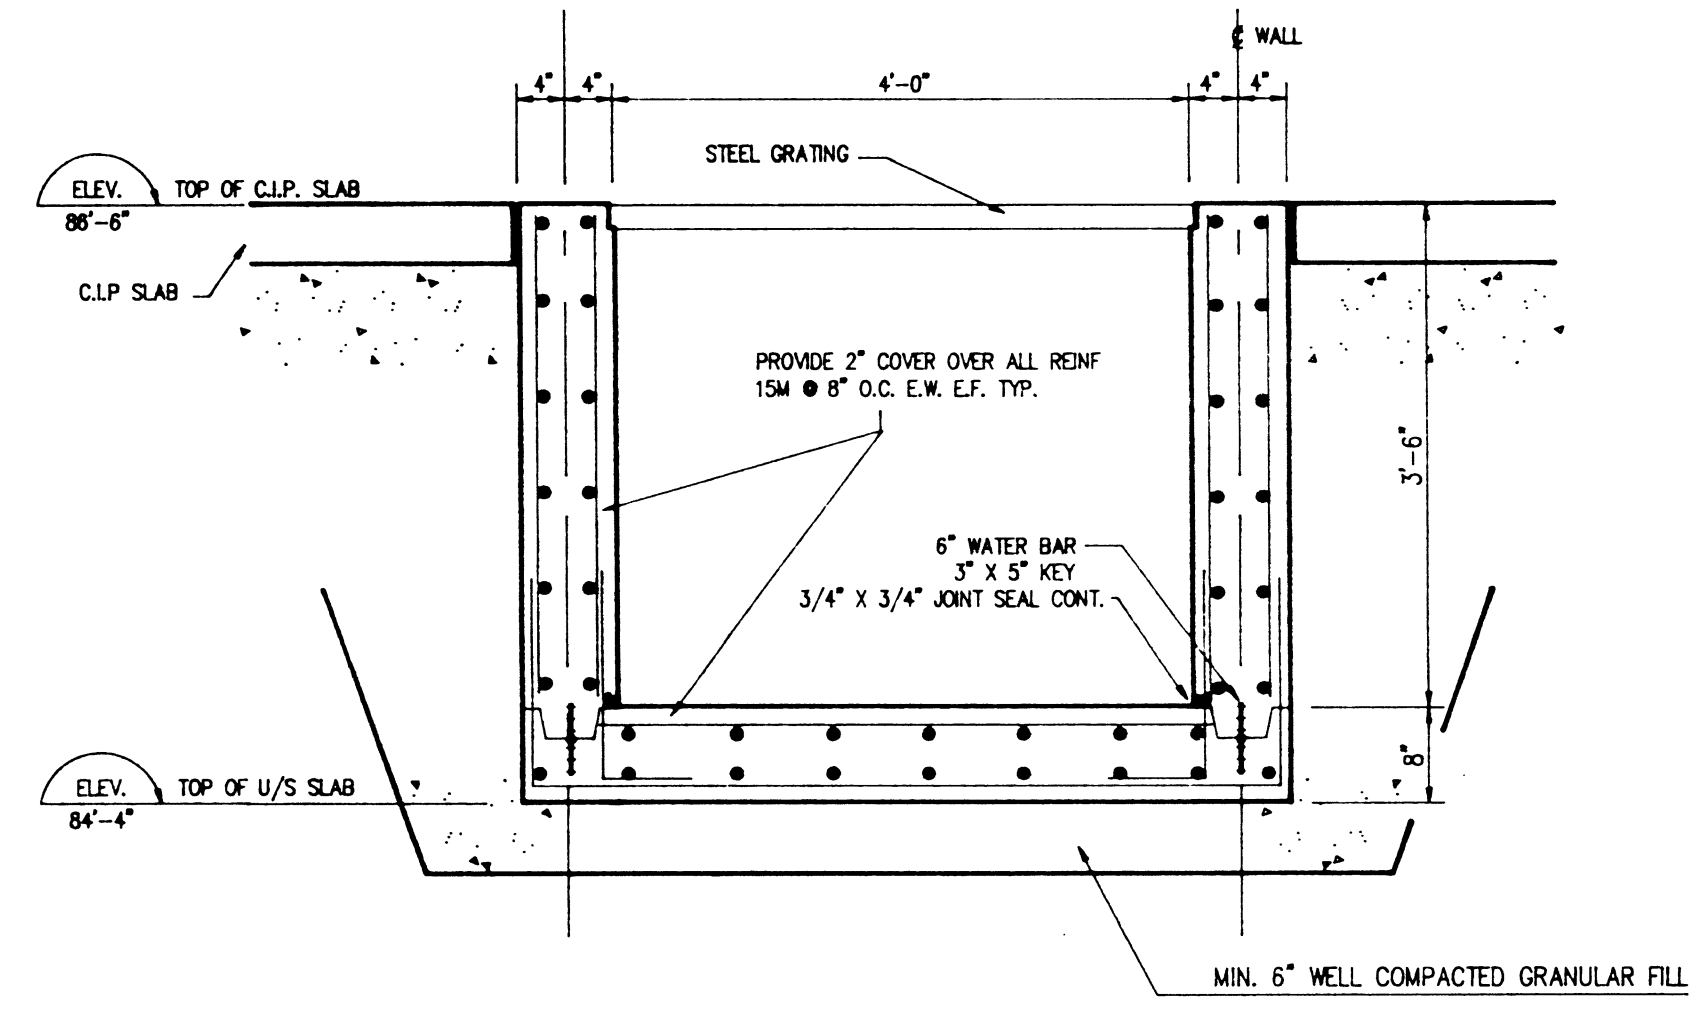


**1 TRENCH**  
S11 SCALE 3/4" = 1'-0"

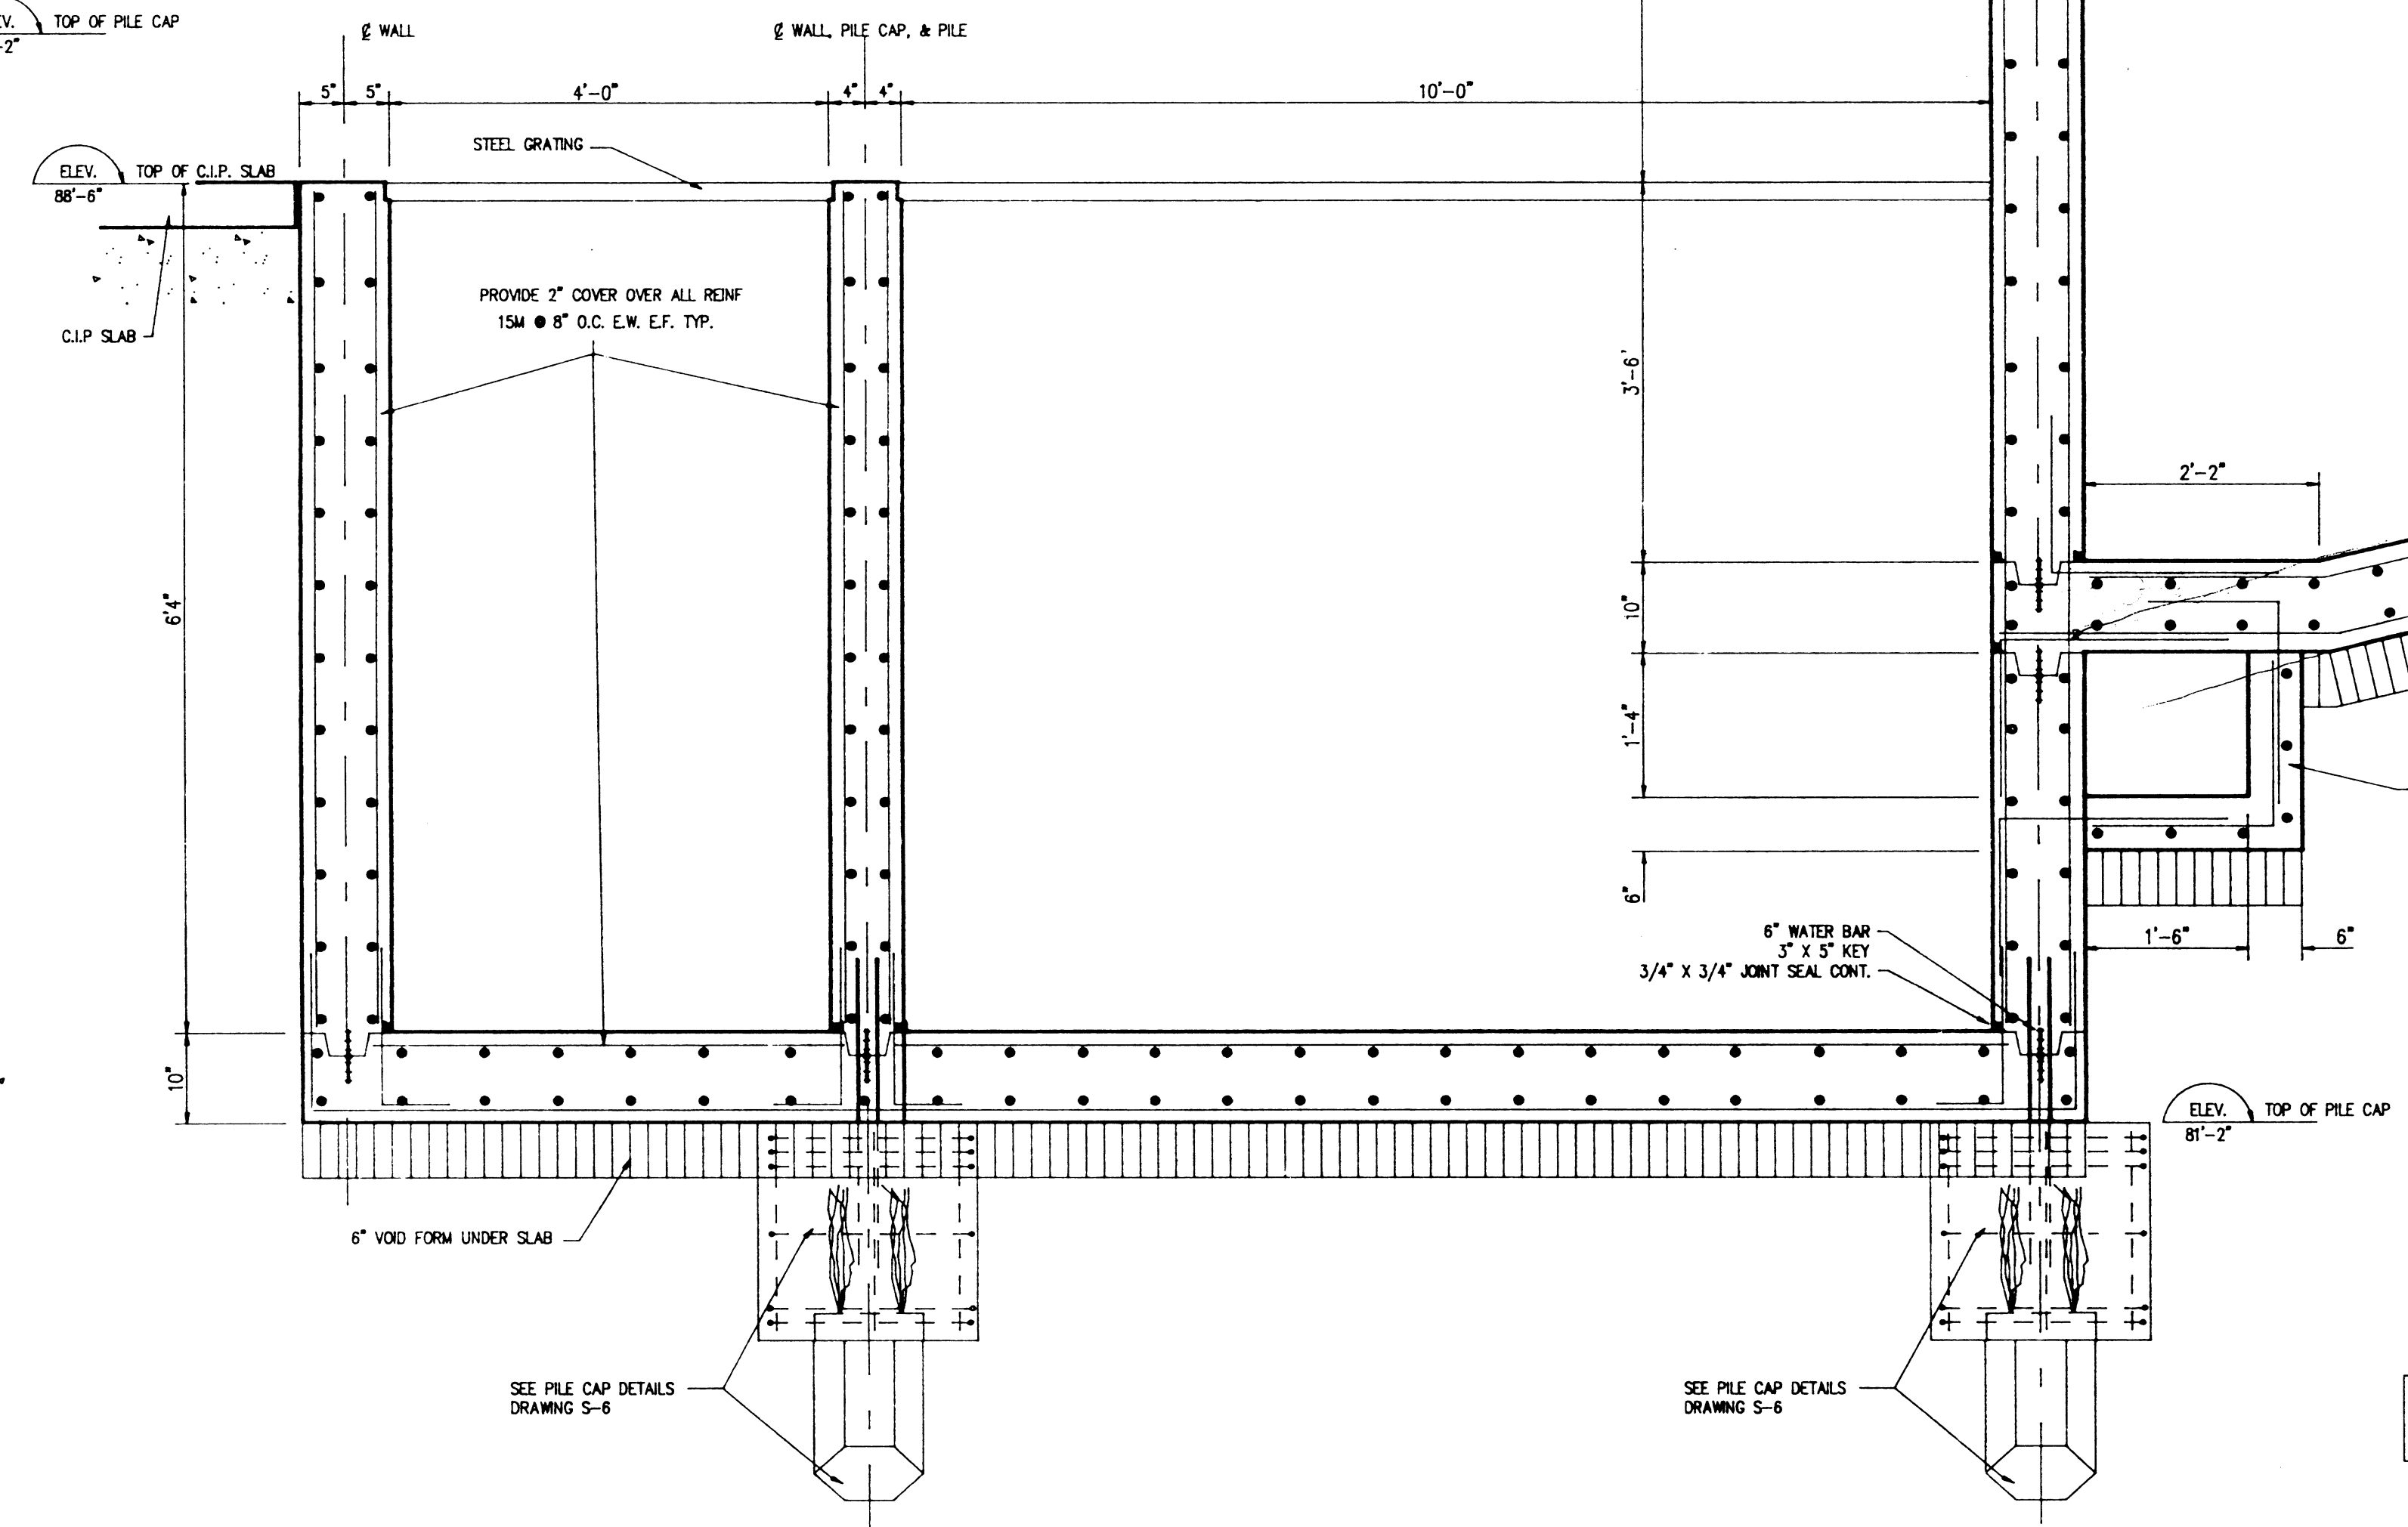

**3 SURGE TANK**  
S11 SCALE 3/4" = 1'-0"

NOTE:  
COORDINATE SURGE TANK  
DIMENSIONS WITH MECHANICAL

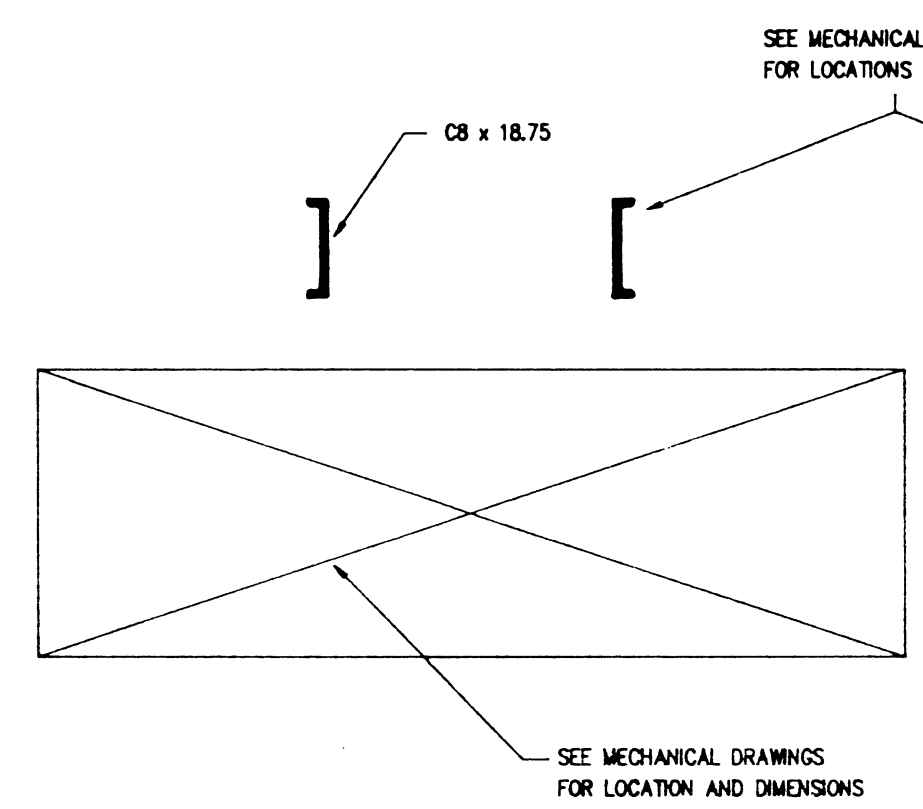

SWIM MANITOBA  
PAN AM POOL ADDITION

ARC + CADD

JOB #  
DATE  
DRAWN BY  
CHKD BY



SHEET TITLE  
**SURGE TANK SECTIONS & DETAILS**

SCALE 3/4"=1'-0"	BHT No. S-11
CAD FILE PAN07-5	
GENERAL REVISION	DATE JULY 26/93