

A1 SIZE 23.4" x 33.1" (594mm x 841mm)



# THE CITY OF WINNIPEG

## PUBLIC WORKS DEPARTMENT

### ENGINEERING DIVISION


# CITY OF WINNIPEG

## 2016 LOCAL STREET RENEWAL PROGRAM:

### BARKER BOULEVARD AND ACHESON DRIVE AND VARIOUS OTHER LOCATIONS

#### BID OPPORTUNITY NO. 101-2016

DRAWING NO.	DRAWING NAME/TITLE
CT-00	COVER PAGE AND LOCATION PLAN
CT-01	BARKER BOULEVARD- ROBLIN BLVD TO STATION 0+220 PLAN/PROFILE
CT-02	BARKER BOULEVARD - STATION 0+220 TO BARKER BOULEVARD PLAN/PROFILE
CT-03	ACHESON DRIVE - STATION 0+00 TO STATION 0+140 PLAN/PROFILE
CT-04	ACHESON DRIVE - STATION 0+140 TO STATION 0+260 PLAN/PROFILE
CT-05	ACHESON DRIVE - STATION 0+260 TO STATION 0+395 PLAN/PROFILE
CT-06	ACHESON DRIVE - STATION 0+395 TO STATION 0+520 PLAN/PROFILE
CT-07	ACHESON DRIVE - STATION 0+520 TO STATION 0+615 PLAN/PROFILE
CT-08	ACHESON DRIVE - STATION 0+615 TO ARTHUR CREAK DRIVE PLAN/PROFILE
CT-09	SONNICHSEN PLACE - ACHESON DRIVE TO HAMILTON AVENUE
CT-10	GOODRIDGE CRESCENT - ACHESON DRIVE TO STATION 0+440 PLAN/PROFILE
CT-11	GOODRIDGE CRESCENT - STATION 0+440 TO ACHESON DRIVE PLAN/PROFILE
CT-12	STACK STREET - ROBLIN BOULEVARD TO BARKER BOULEVARD PLAN/PROFILE
1-04707-DE-50000-0276	STREET LIGHTING PROJECT - STACK STREET
1-04707-DE-50000-0277	STREET LIGHTING PROJECT - ACHESON DRIVE

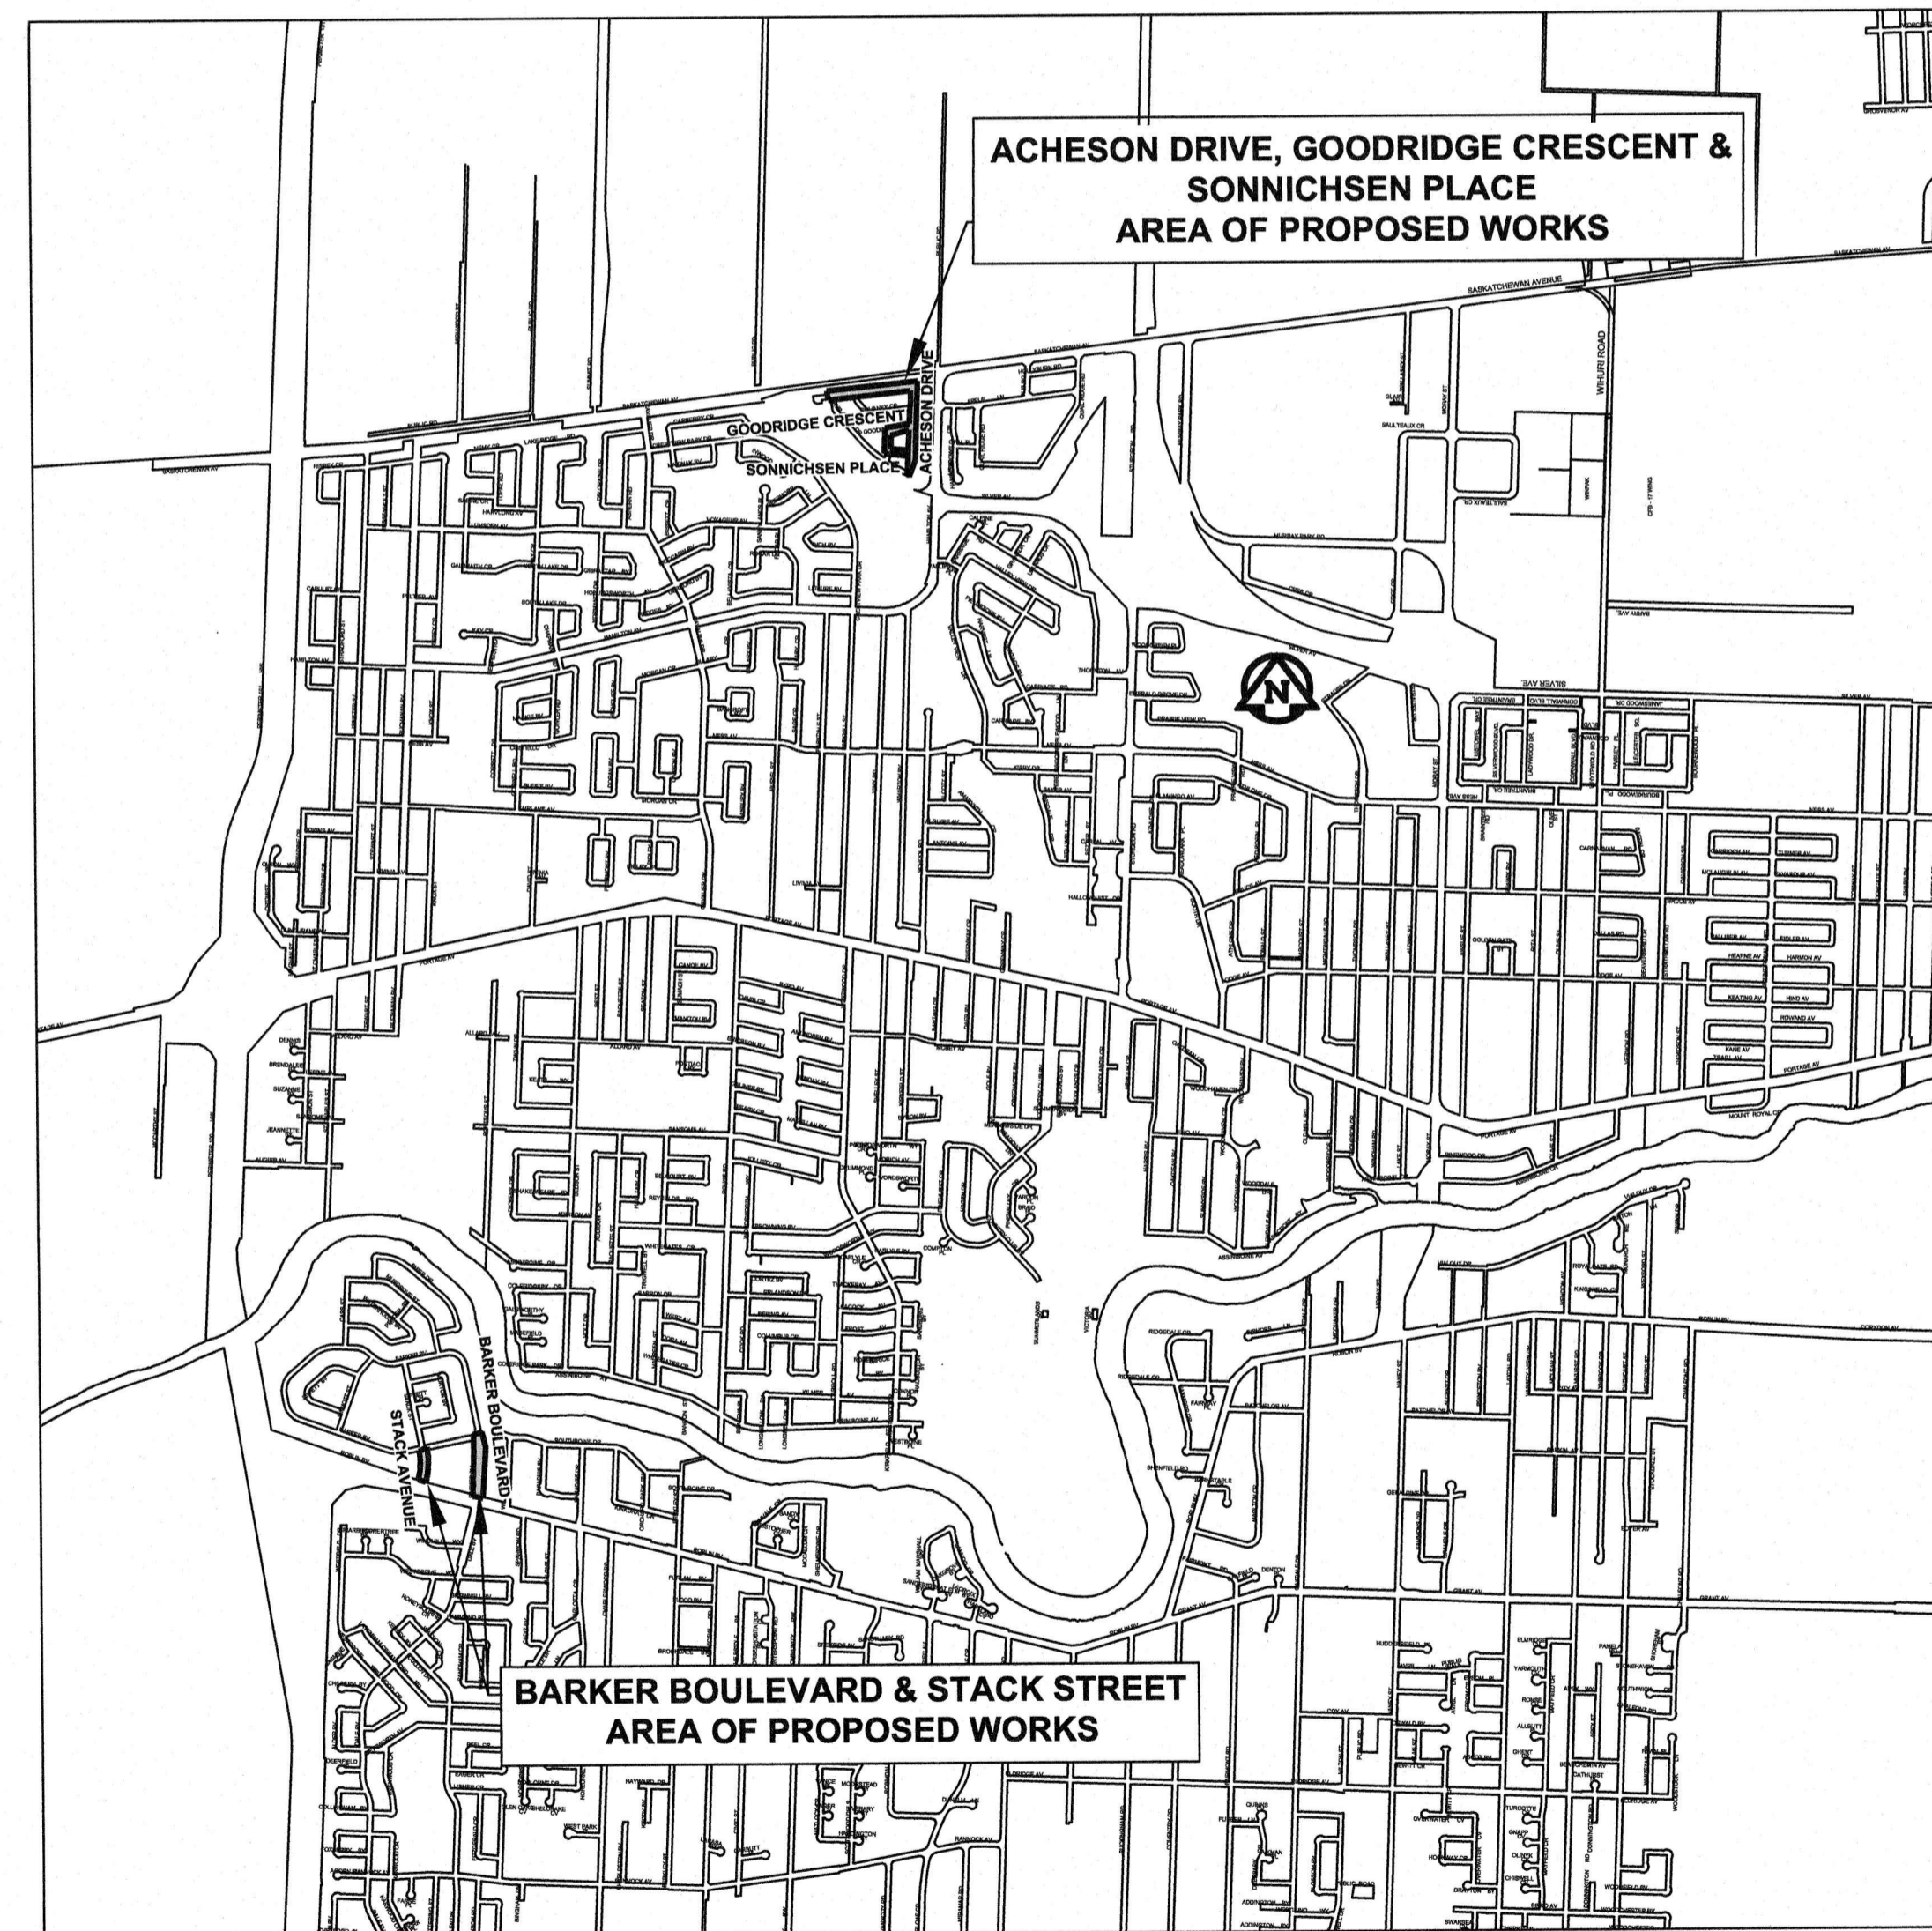

PLOT: 3/11/2016 10:49:47 AM By: turcottlej

AECOM FILE NAME: CT-00.dwg Saved By: turcottlej



RELEASED FOR CONSTRUCTION BY:

*[Signature]*  
STREETS PROJECT COORDINATOR

MAR 1/16  
DATE

COVER SHEET AND LOCATION PLAN	
CITY DRAWING NO.	REV
N/A	A
CONSULTANT NO.	
CT-00.dwg	