



PLAN
1:50


1 GARBAGE BIN ENCLOSURE
L-401 AS NOTED

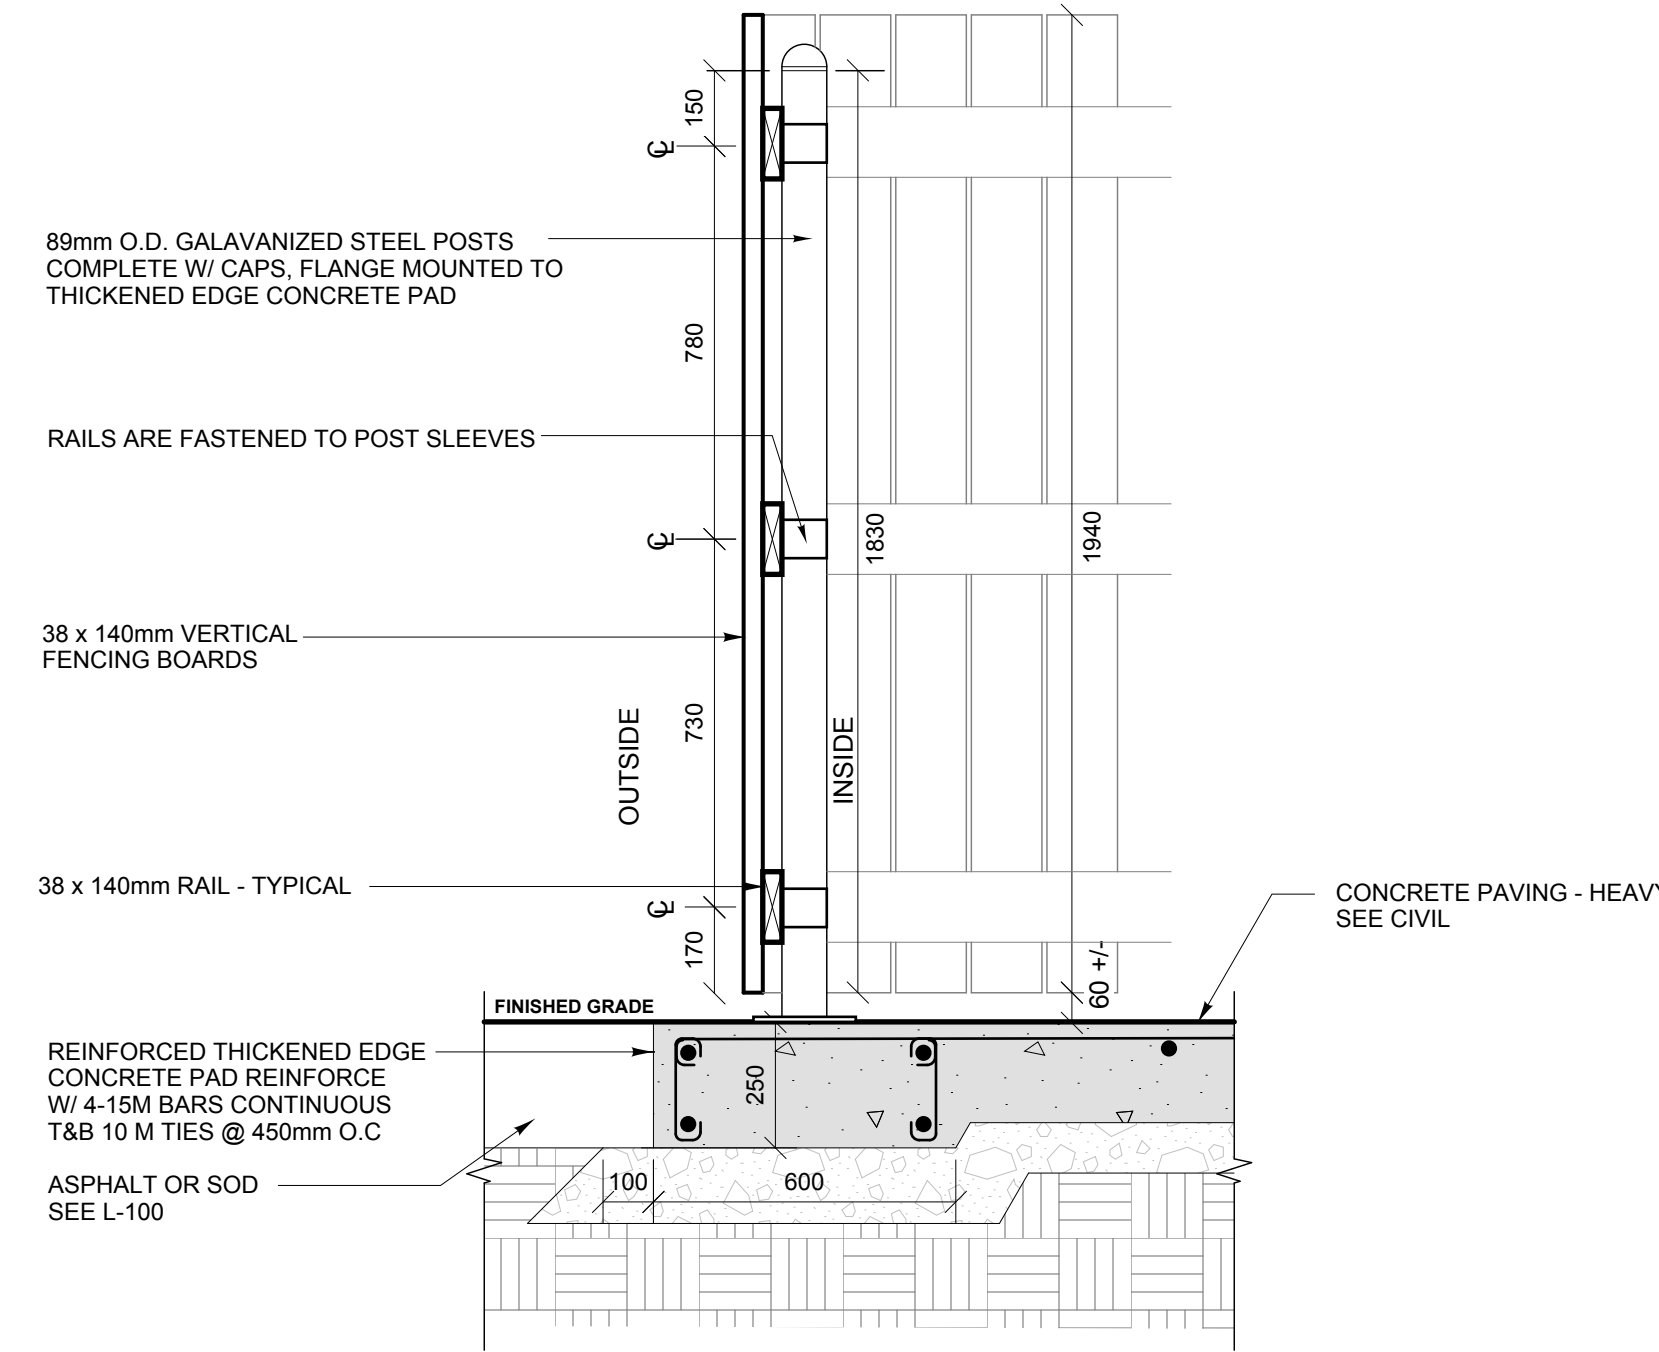


ELEVATION
1:15

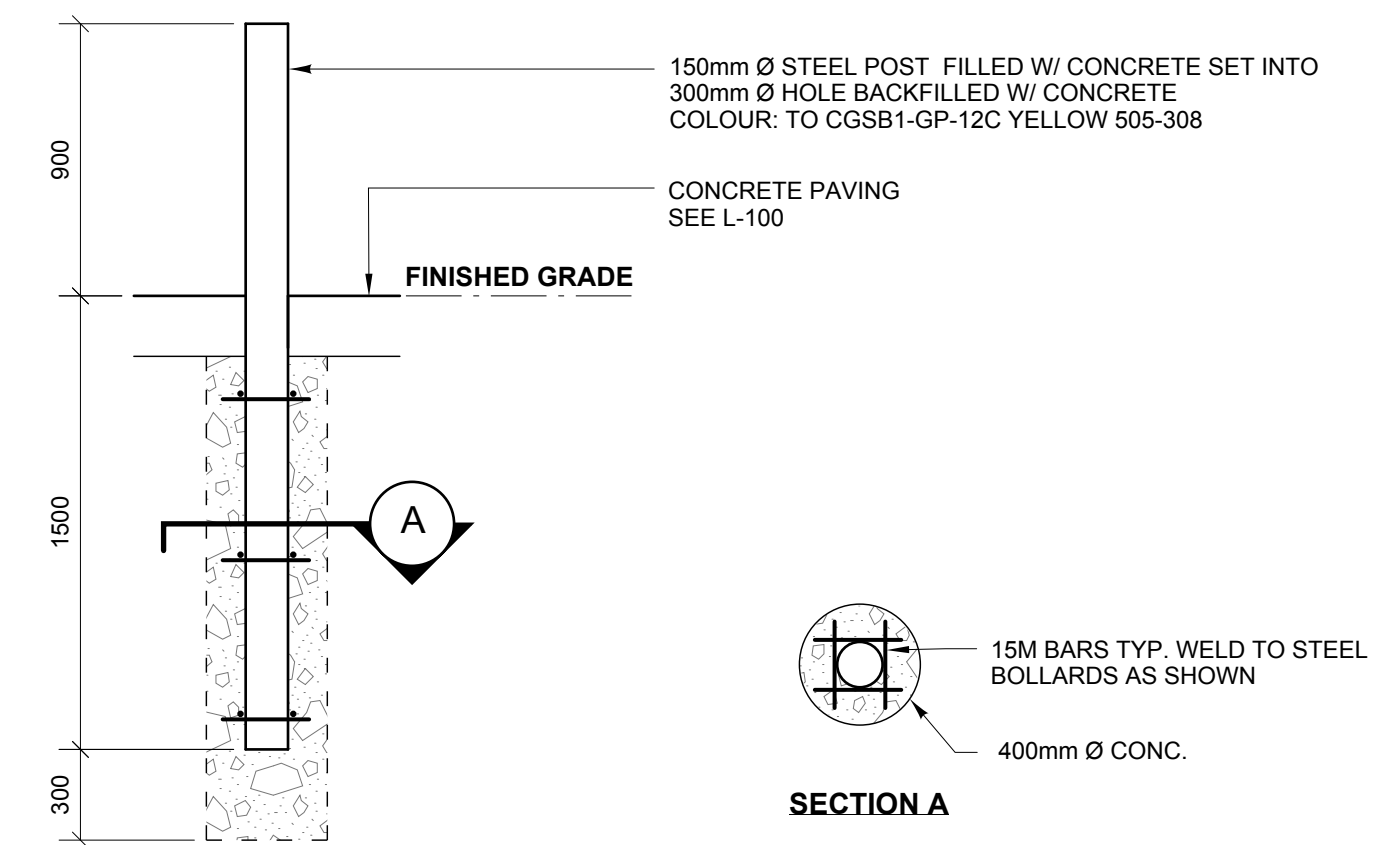

2 STEEL BOLLARD
L-401 1:25



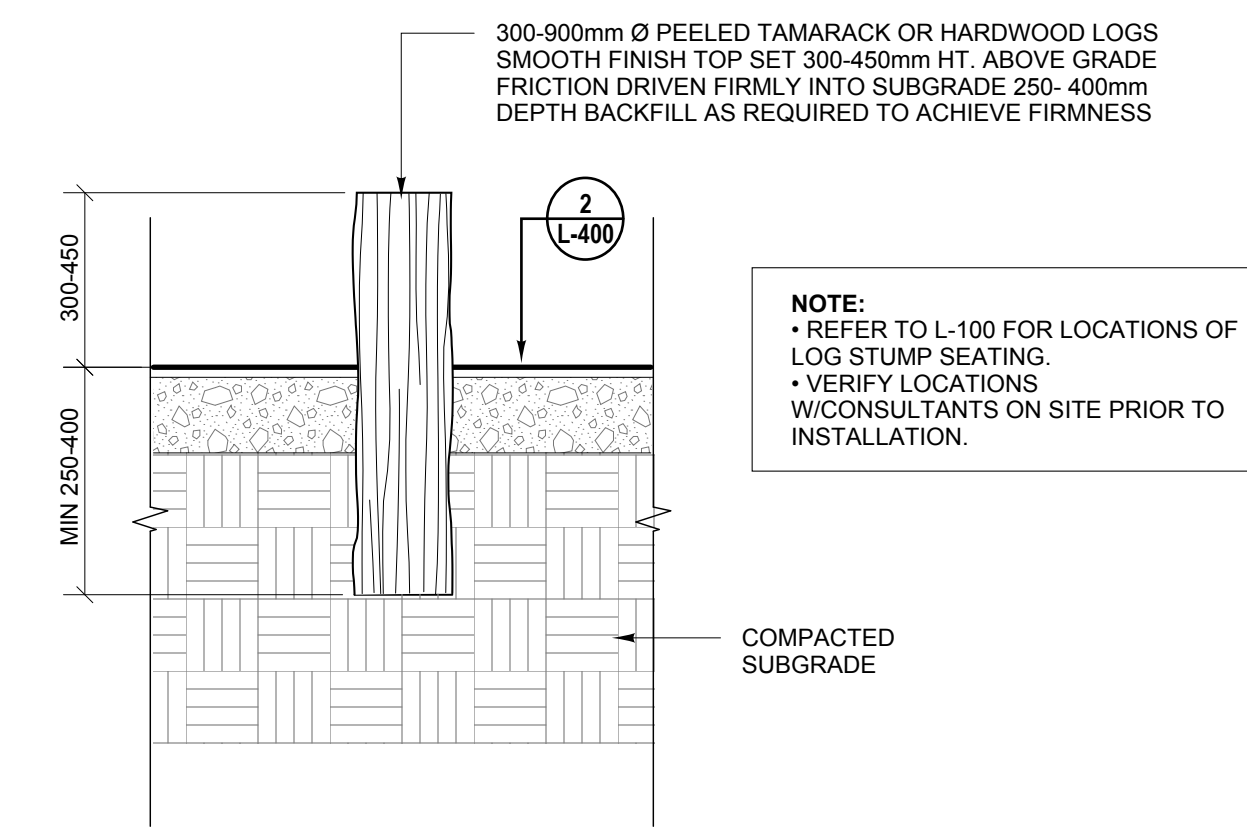


3 LOG STUMP SEATING
L-401 1:15

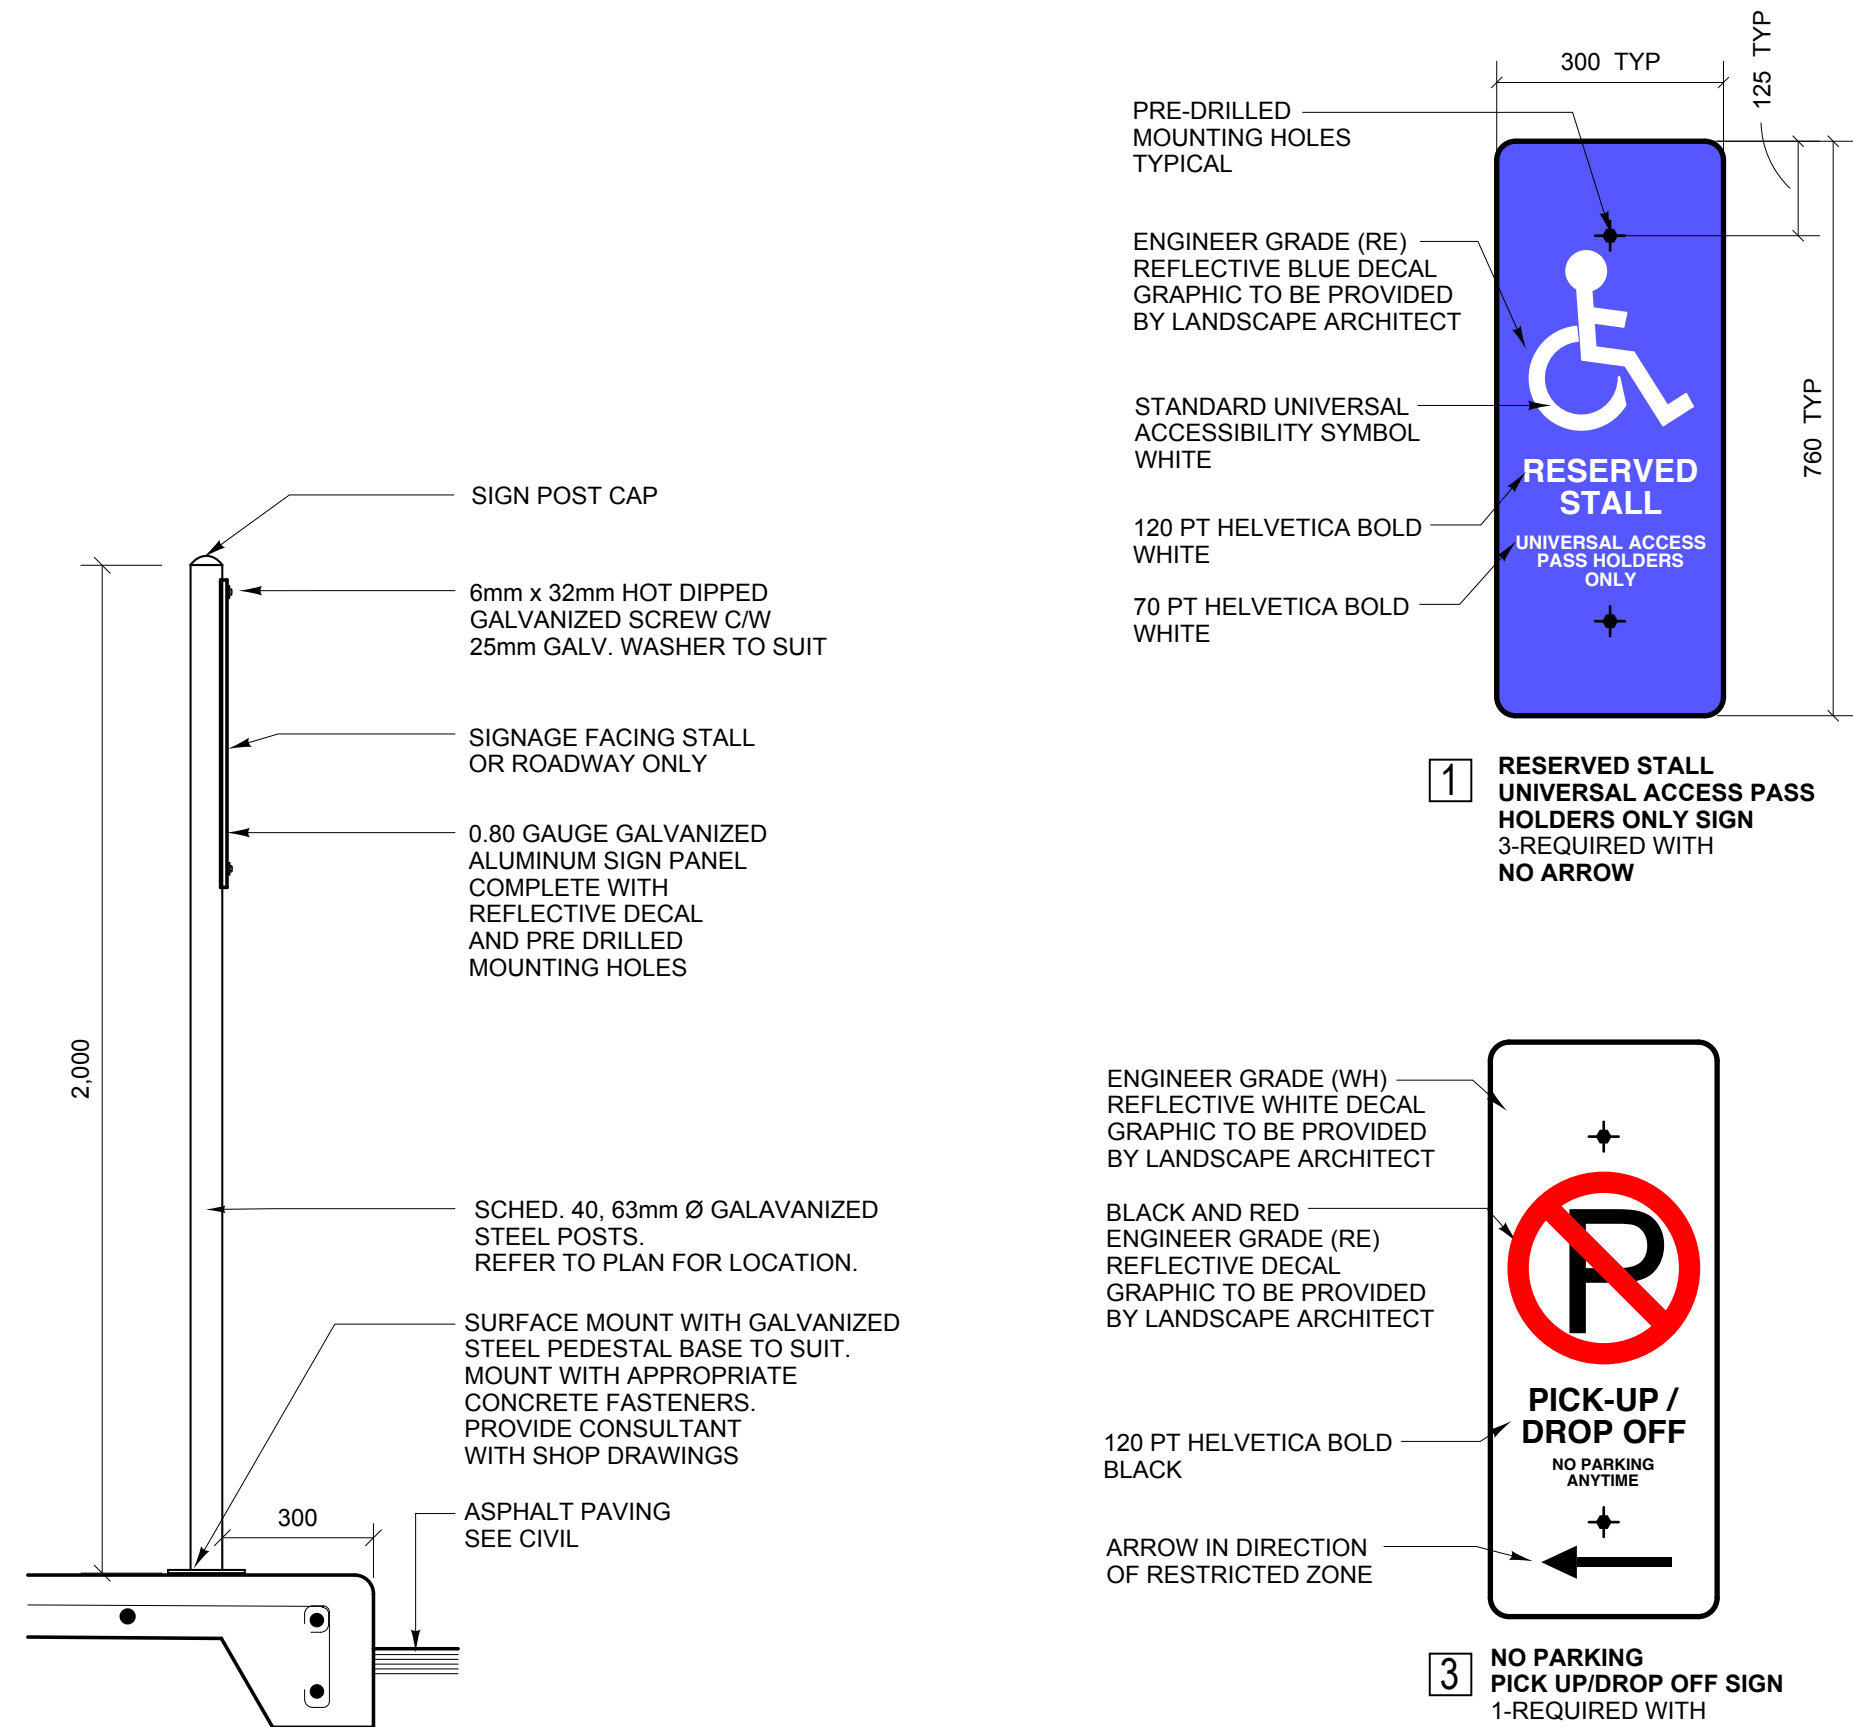


4 TYP. REGULATORY SIGNS SURFACE MOUNTED
L-401 1:15

5 TYP SIGN GRAPHICS
L-401 NTS

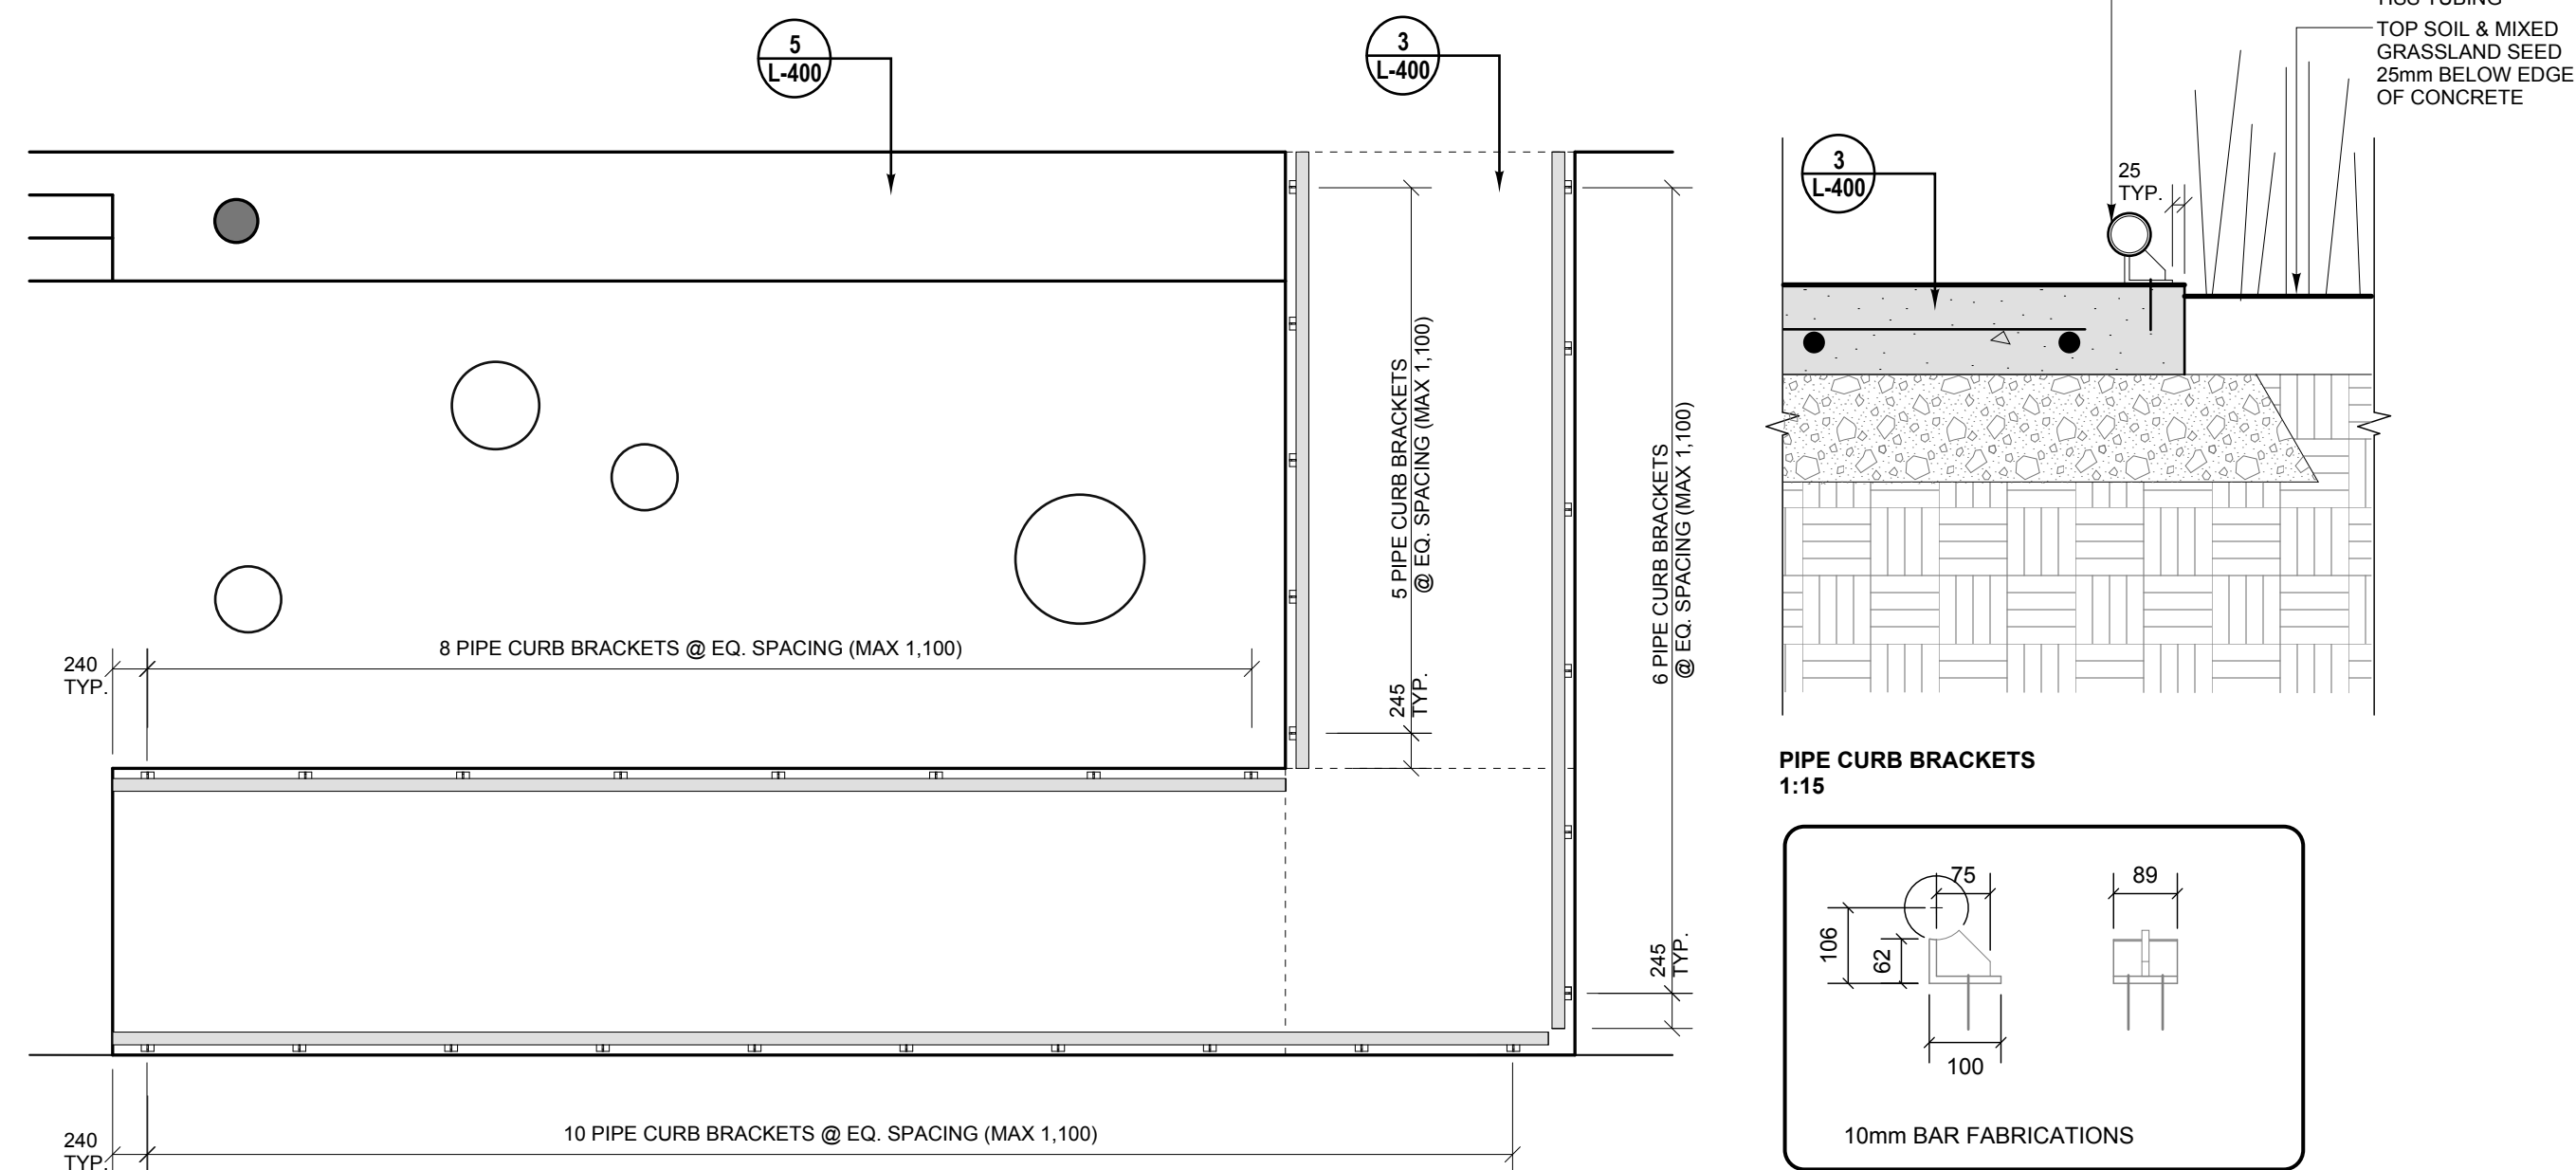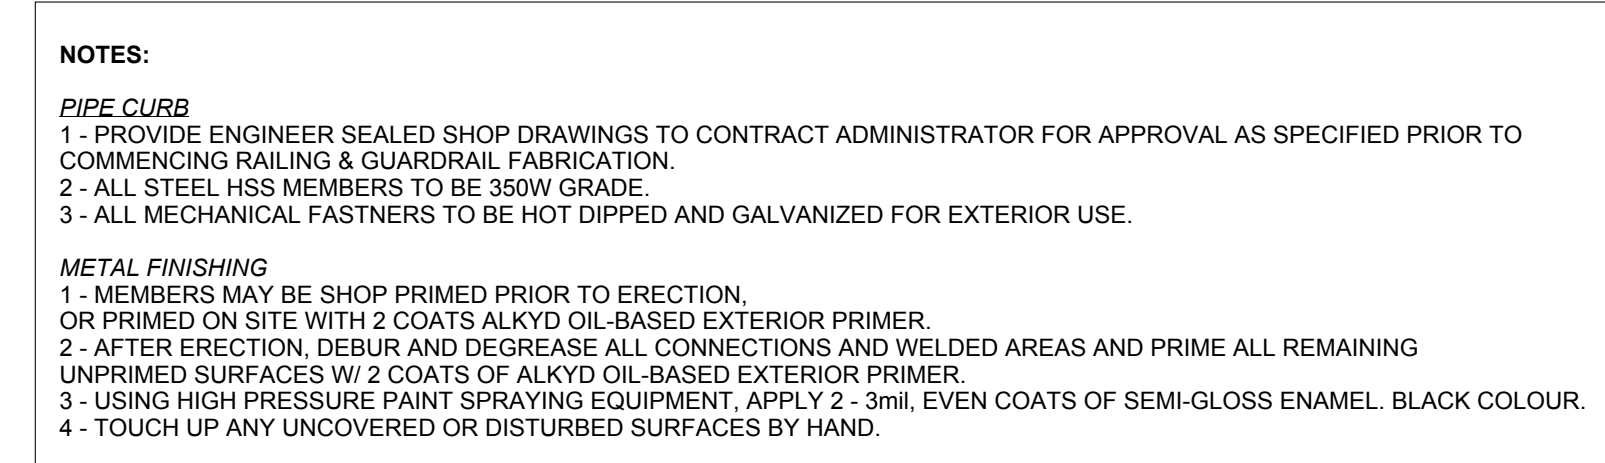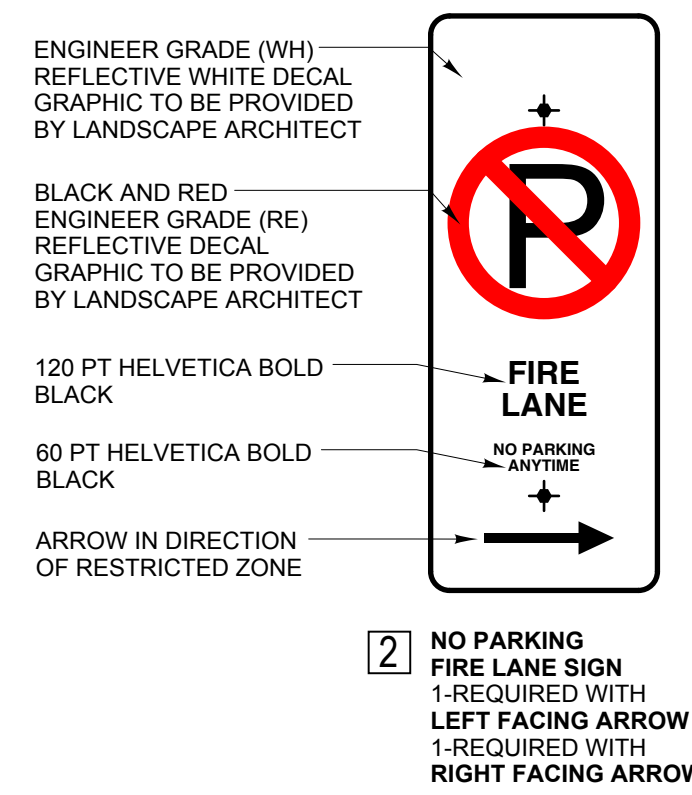

6 STEEL PIPE CURB
L-401 AS SHOWN

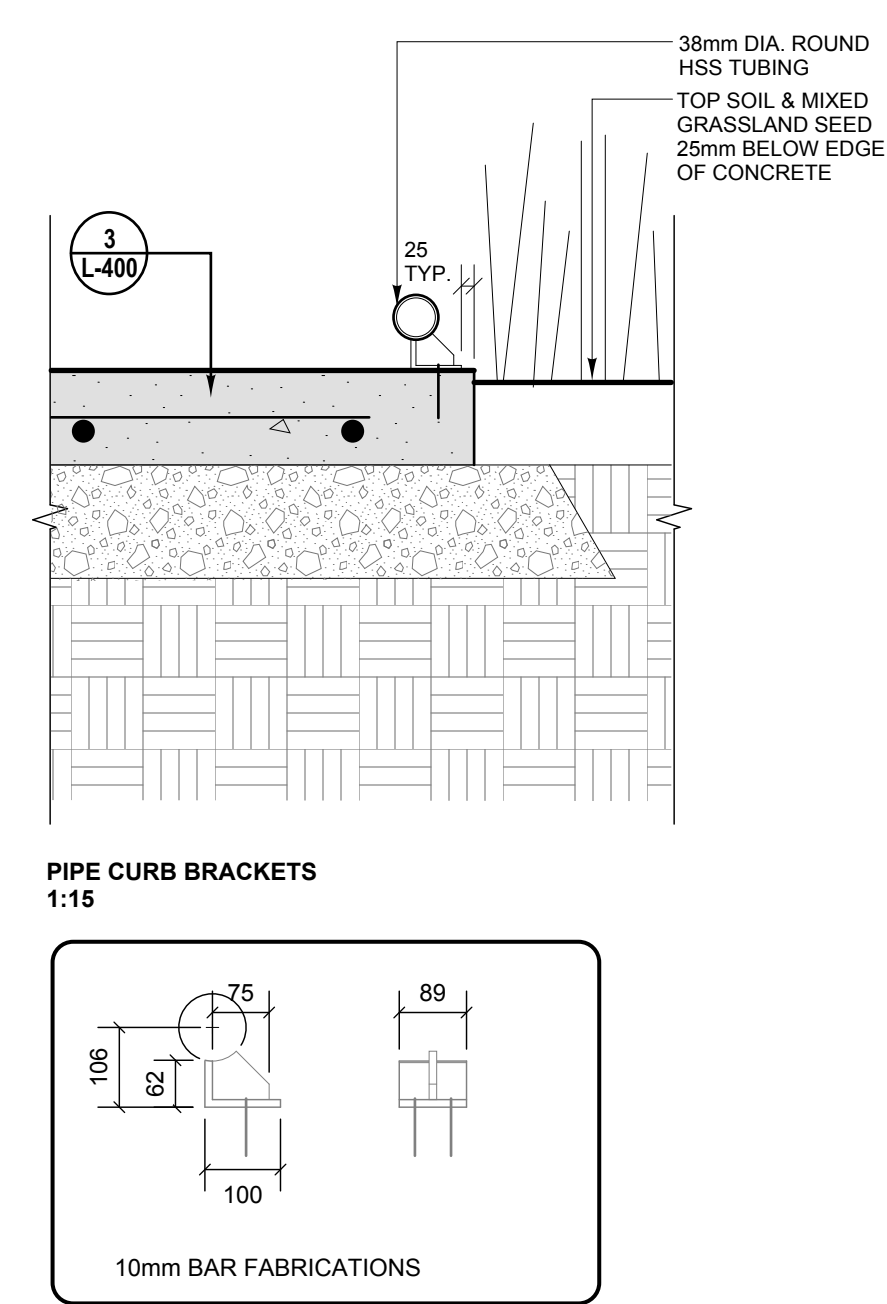

PIPE CURB BRACKETS
1:10

No.	DATE	REVISION / ISSUANCE
1	2017.02.17	Issued for Construction



Project
TRANCONA LIBRARY
1500 PLESSIS ROAD, WINNIPEG, MB

Sheet Title
SITE DETAILS - 2

Project No. 1487
Sheet L-401