




**1 BUILDING SECTION**  
Scale: 1:100

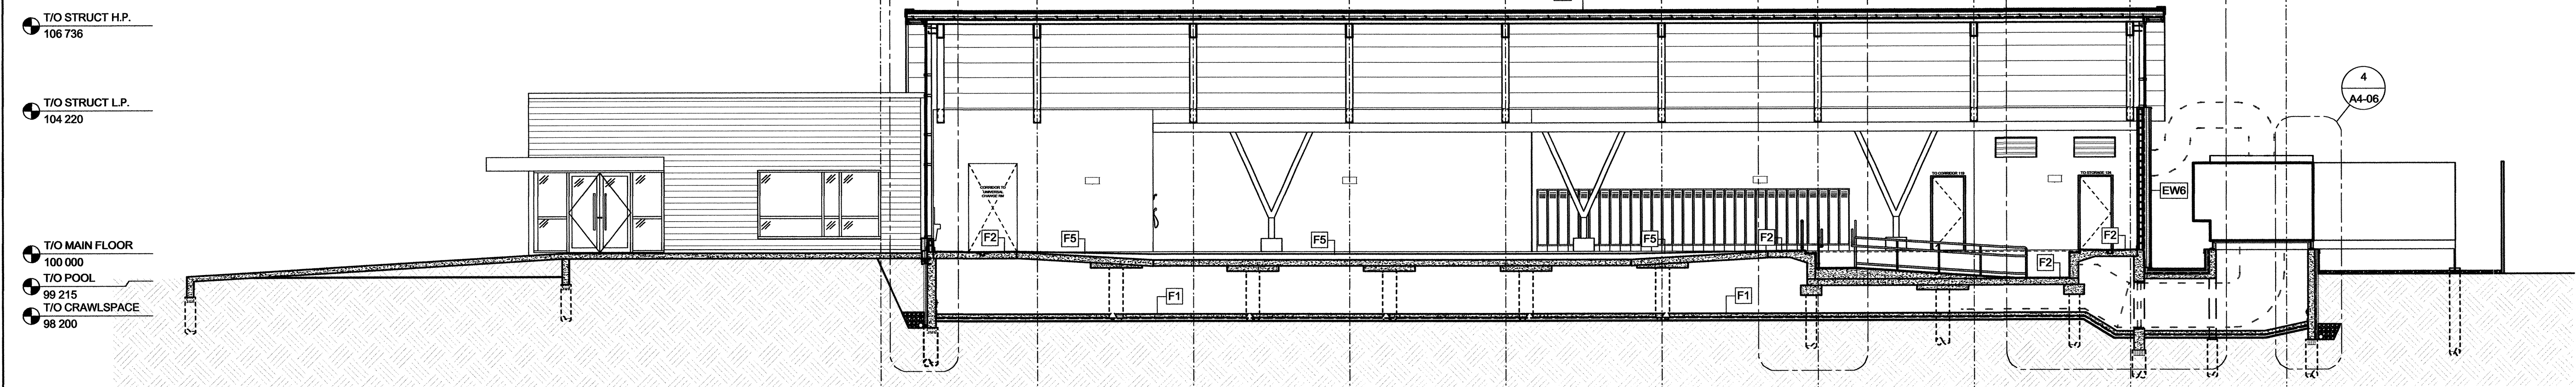


**2 BUILDING SECTION**  
Scale: 1:100

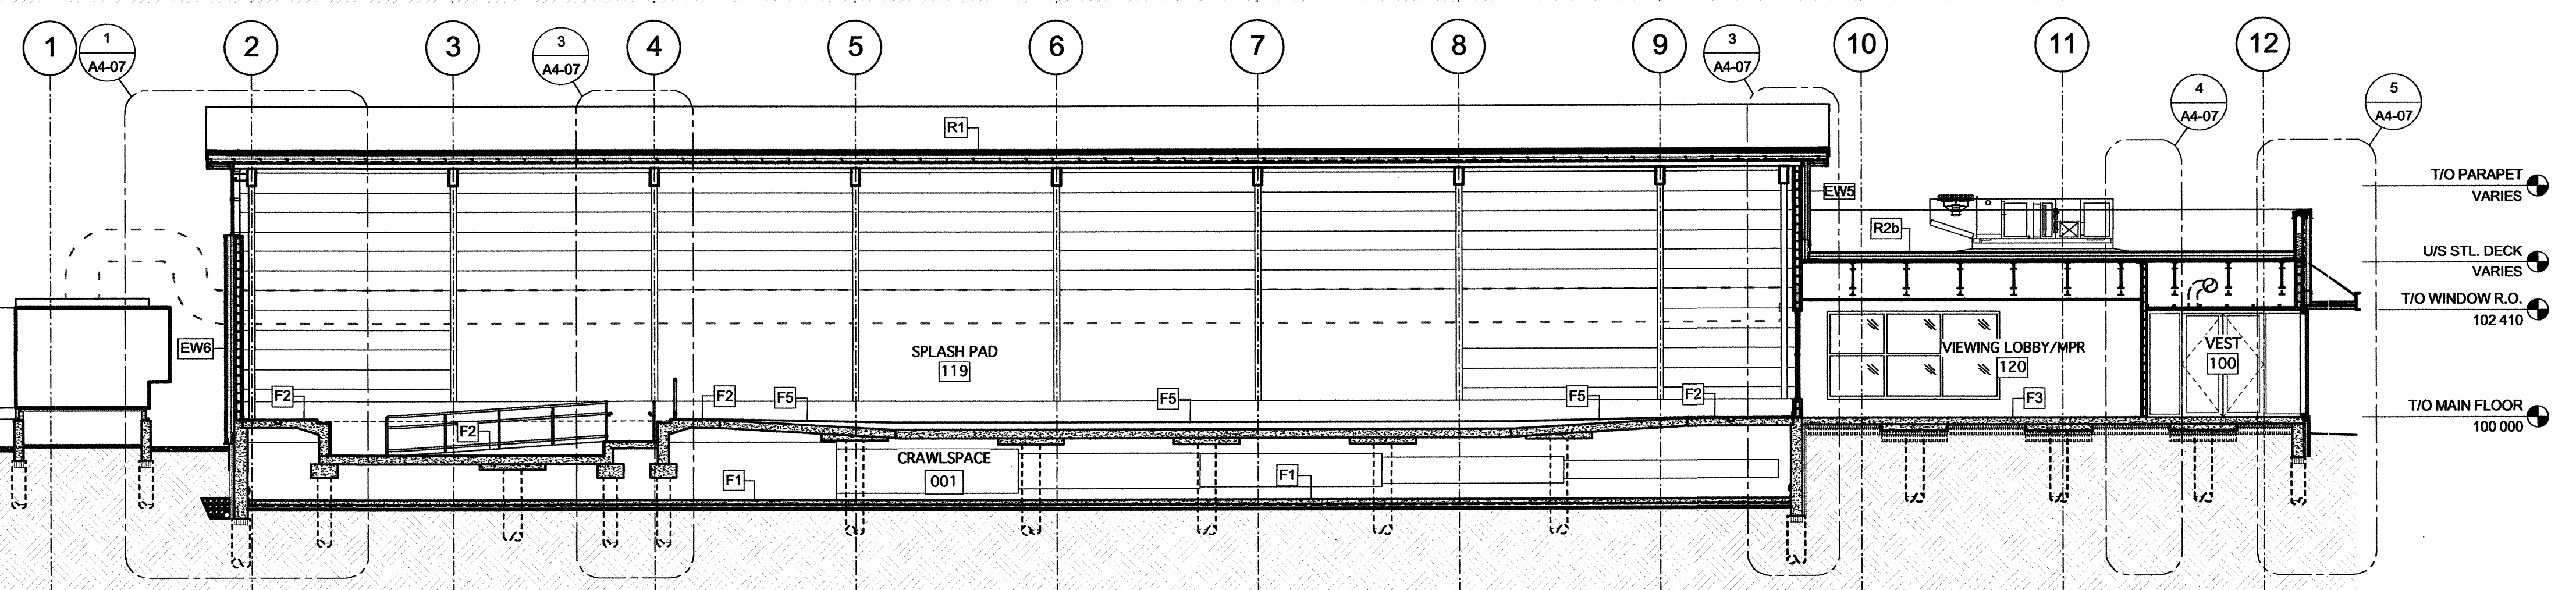

**3 BUILDING SECTION**  
Scale: 1:100

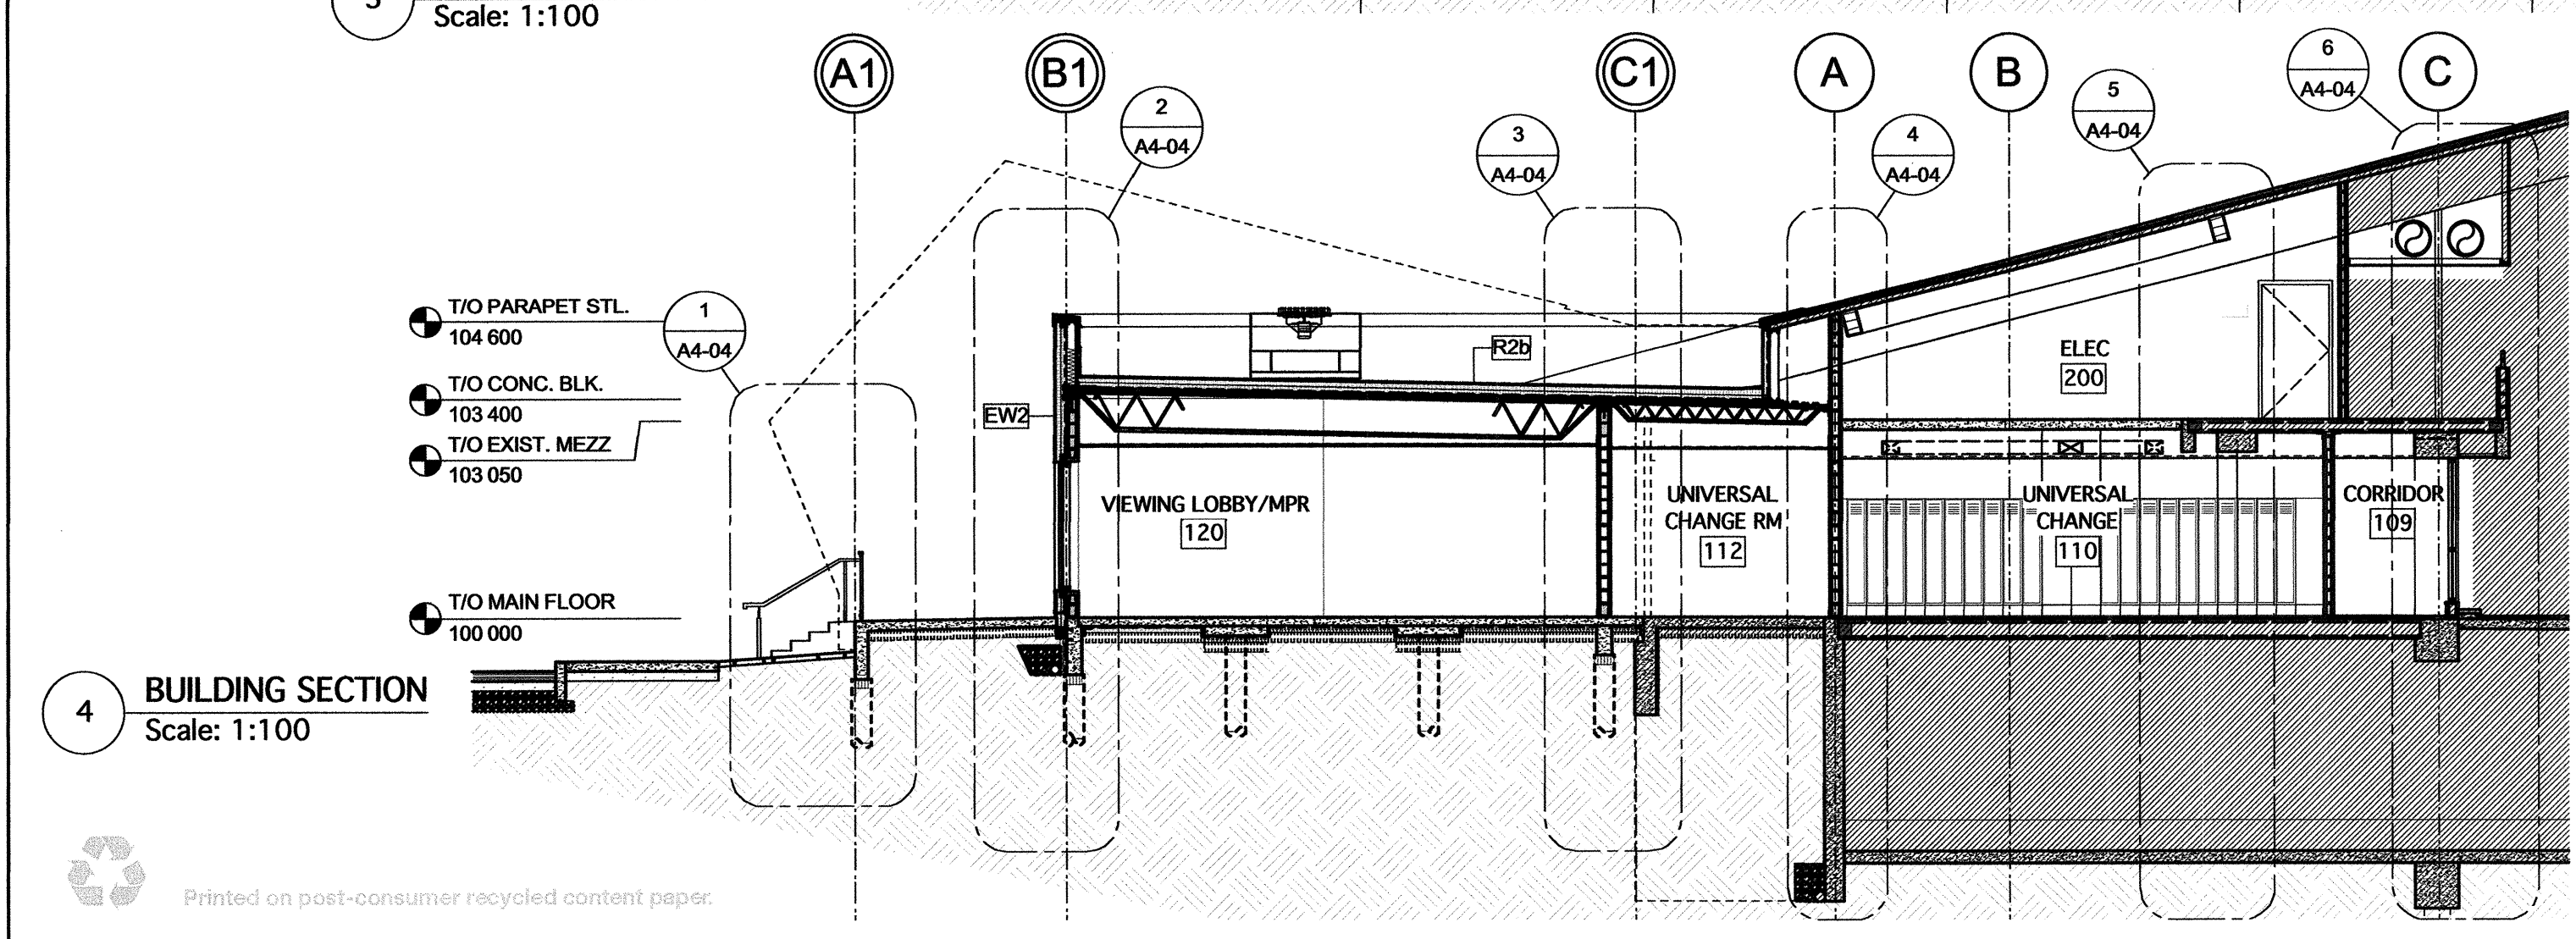


**4 BUILDING SECTION**  
Scale: 1:100

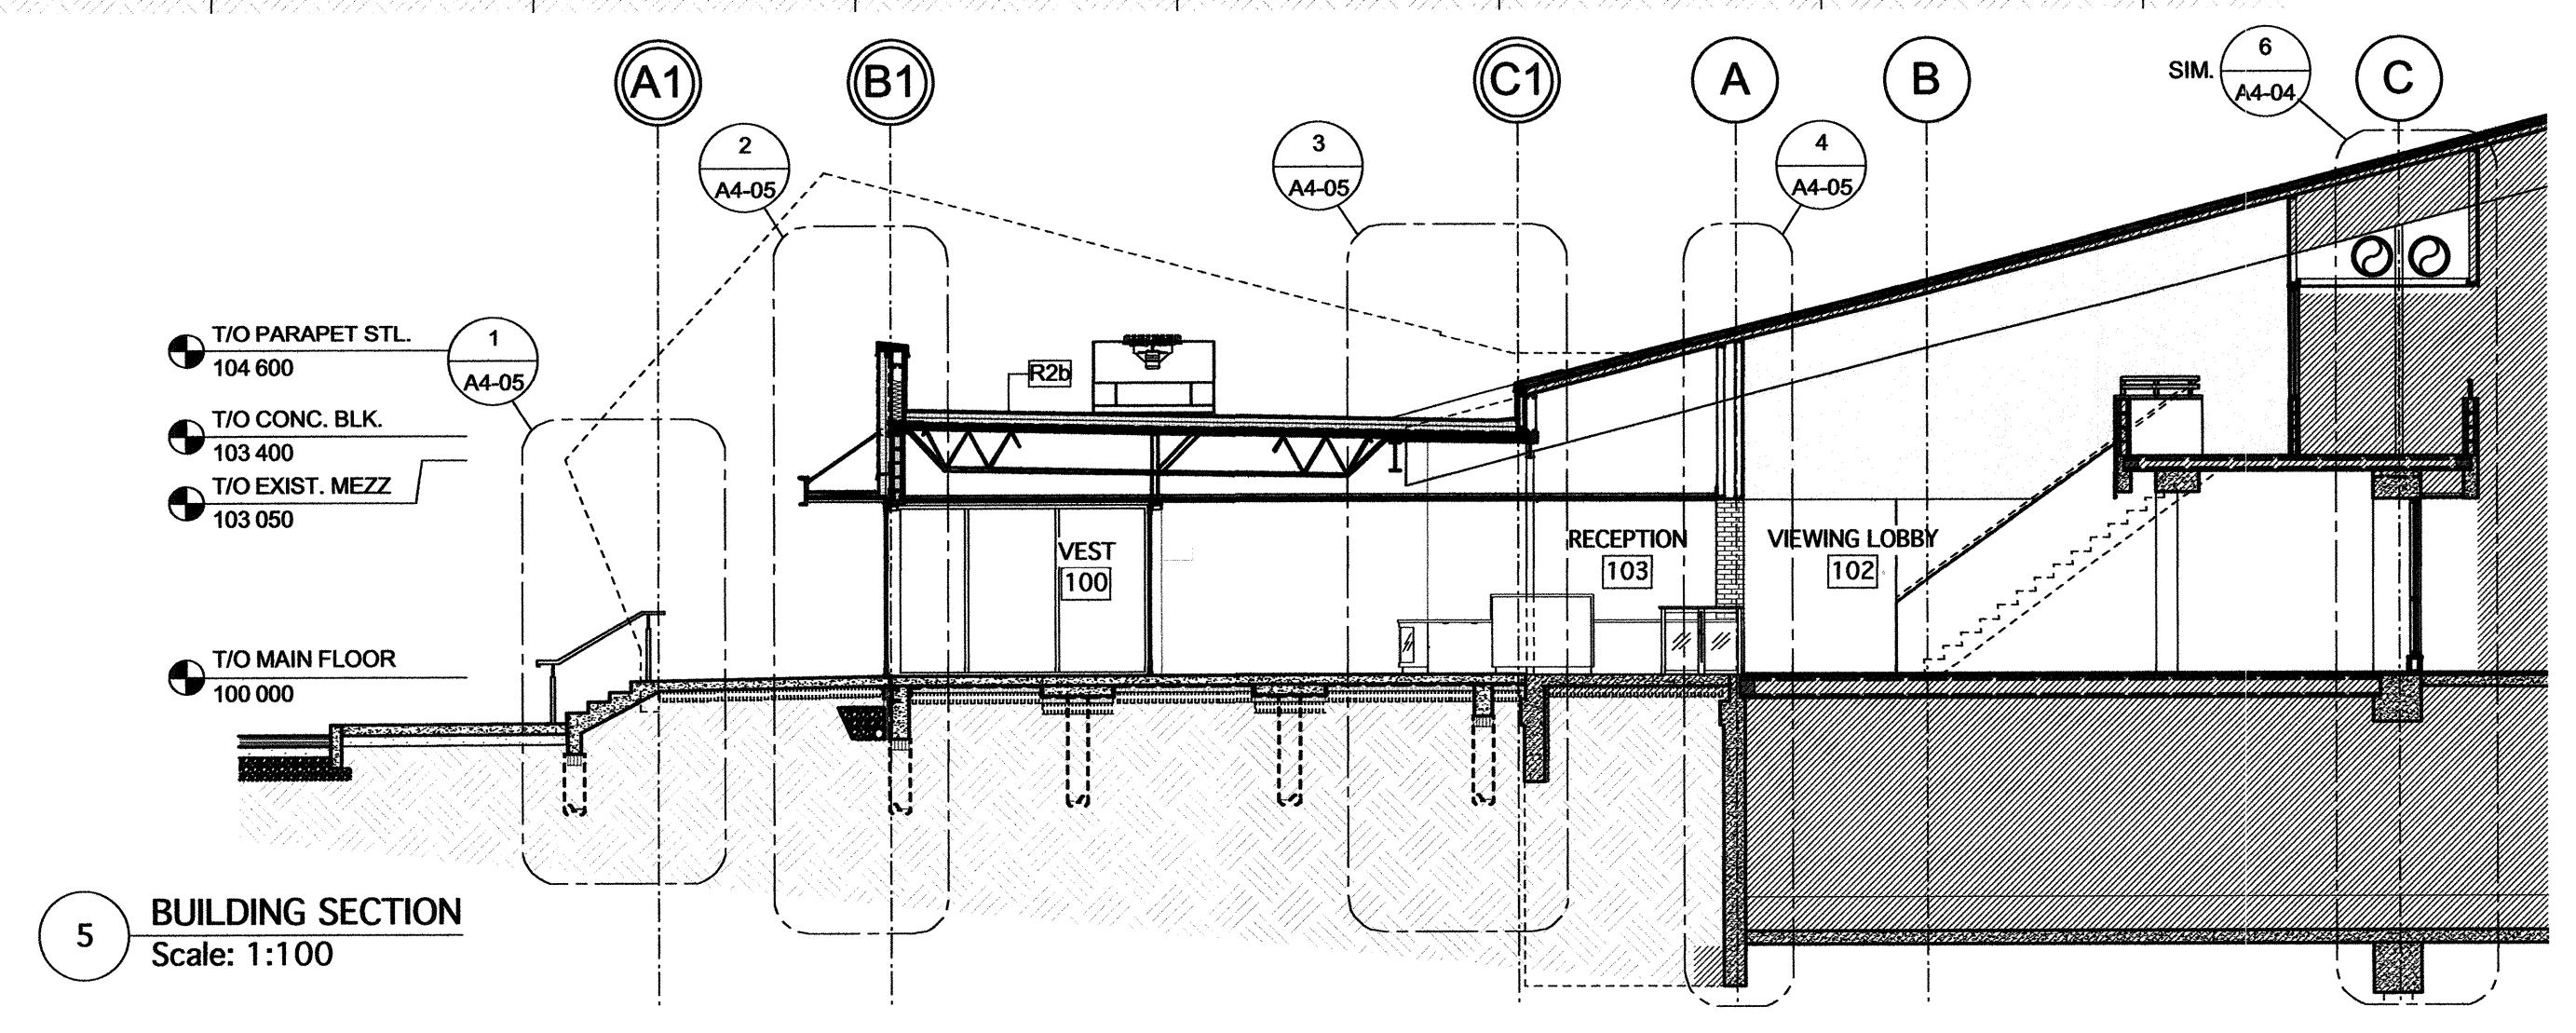

**5 BUILDING SECTION**  
Scale: 1:100

Issue / rev.	date	issue notes
0	2016.12.08	ISSUED FOR CONSTRUCTION

professional seals

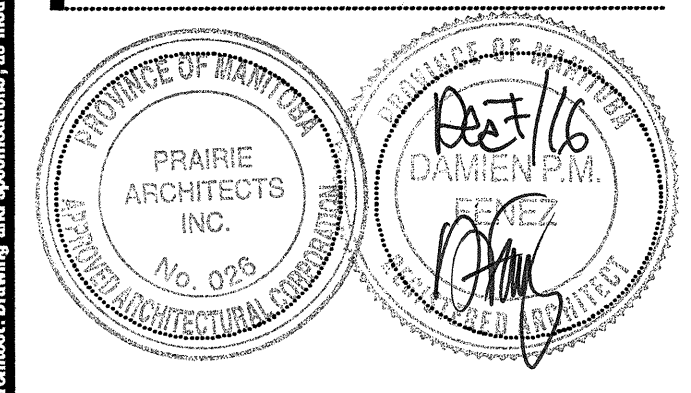

project information

**SEVEN OAKS POOL RENOVATION & ADDITION**

444 ADSUM DRIVE  
WINNIPEG, MB  
CANADA

client

CITY OF WINNIPEG  
4TH FLOOR - 95 KING ST.  
WINNIPEG, MB

drawing information

**BUILDING SECTIONS**

drawn by: LW/JDB  
approved by: DF

scale: 1:100  
date issued: 2016.12.08  
proj. #: 2014.66  
rev. #: R-0

**SEVEN OAKS POOL RENOVATION & ADDITION**  
BID OPPORTUNITY NO. 1044-2016

**A4 01**

This drawing must not be used without the written consent of the architect. The copyright in this drawing is reserved by the architect. No reproduction or use of any part of this drawing is permitted without the written consent of the architect. The architect's liability is limited to the professional services provided by the architect.