




This drawing must not be sealed. The contractor shall verify all dimensions and clear data on site prior to commencement of work. All dimensions, errors, and omissions are to be reported to the architect. Drawing and specifications are instruments of service and the property of the architect. The copyright in the same shall be reserved to the architect and when made, must bear the name of the architect. No reproduction may be made without the permission of the architect.

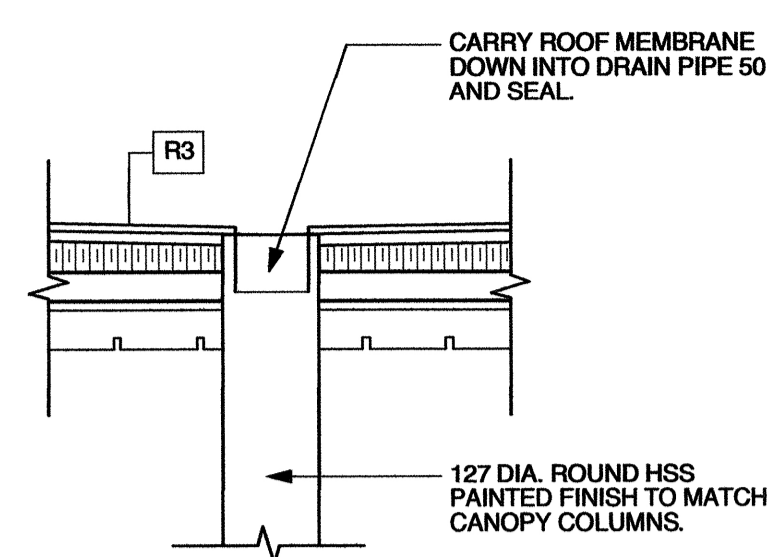


1 CANOPY ROOF DRAIN DETAIL
1:10

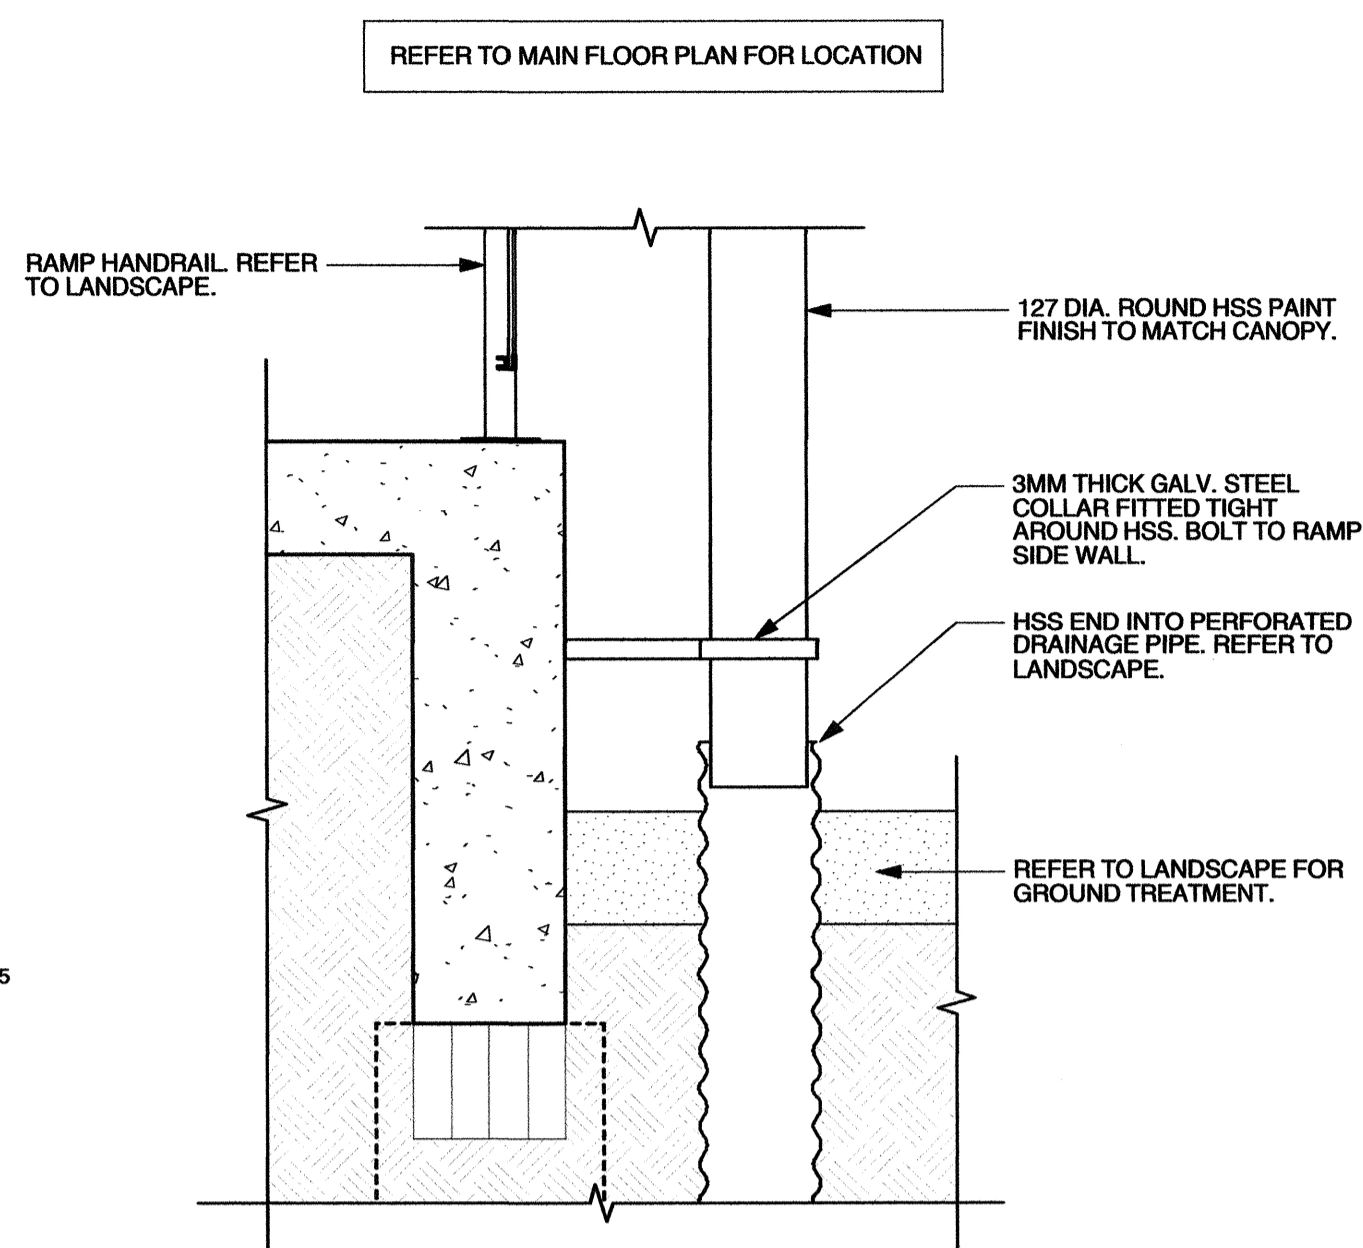


5 CANOPY ROOF DRAIN DISCHARGE
1:10

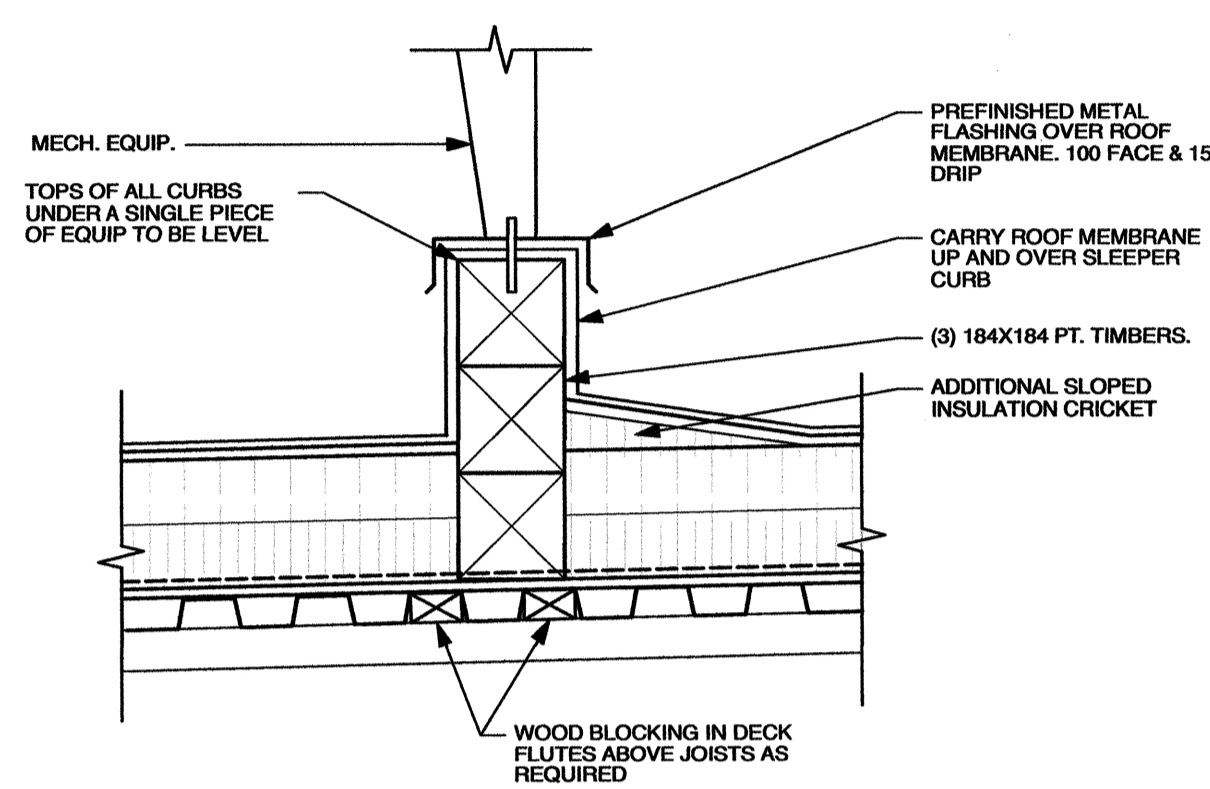


2 TYP. MECH. SLEEPER DETAIL
1:10

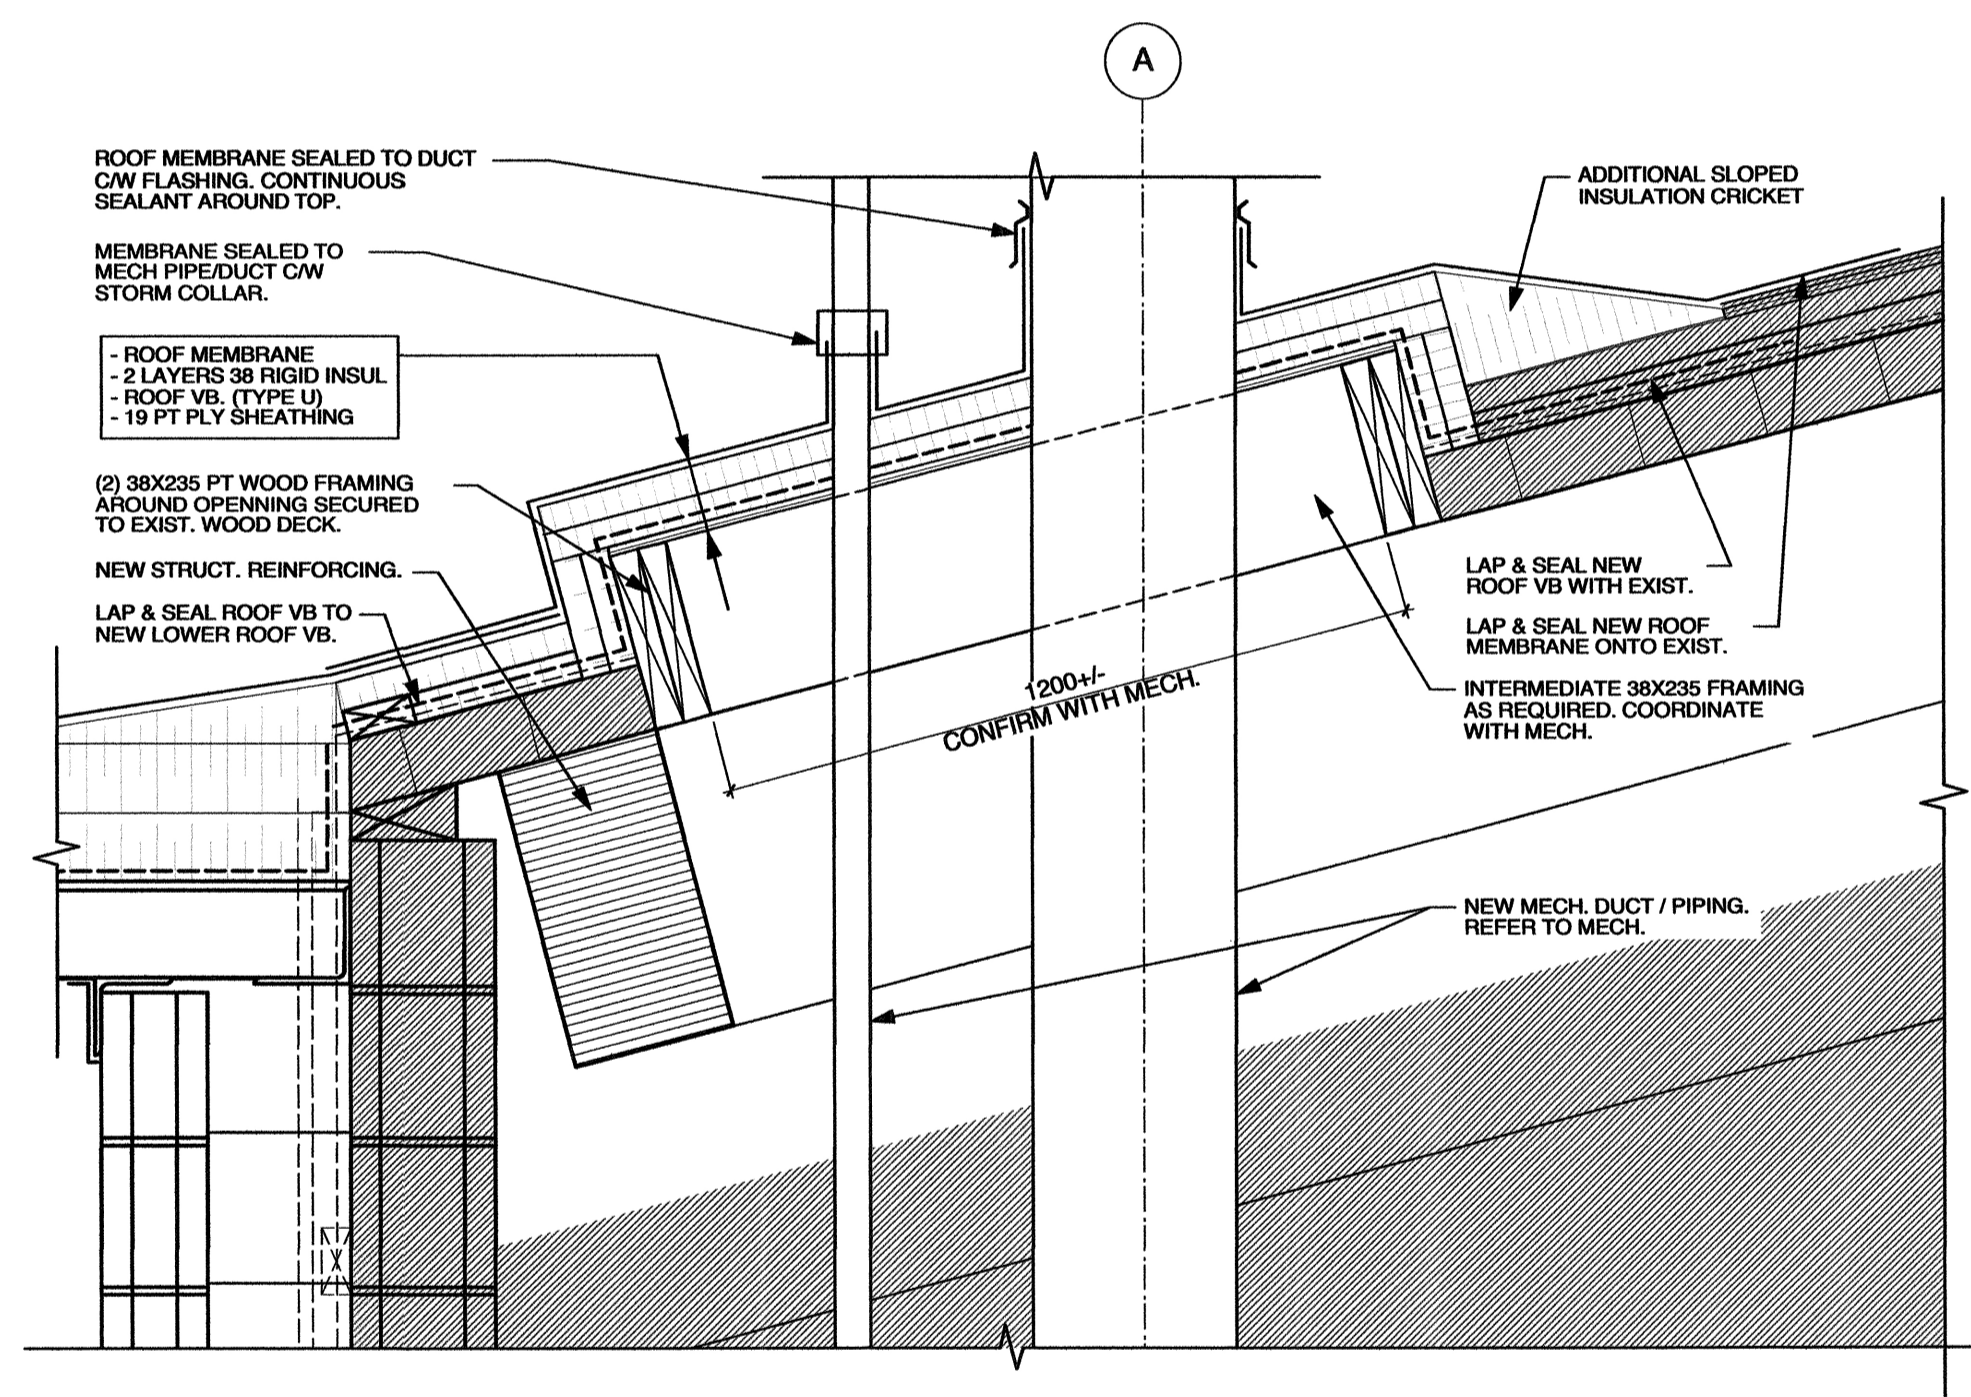


6 ROOF CURB @ MECH PENETRATIONS
1:10

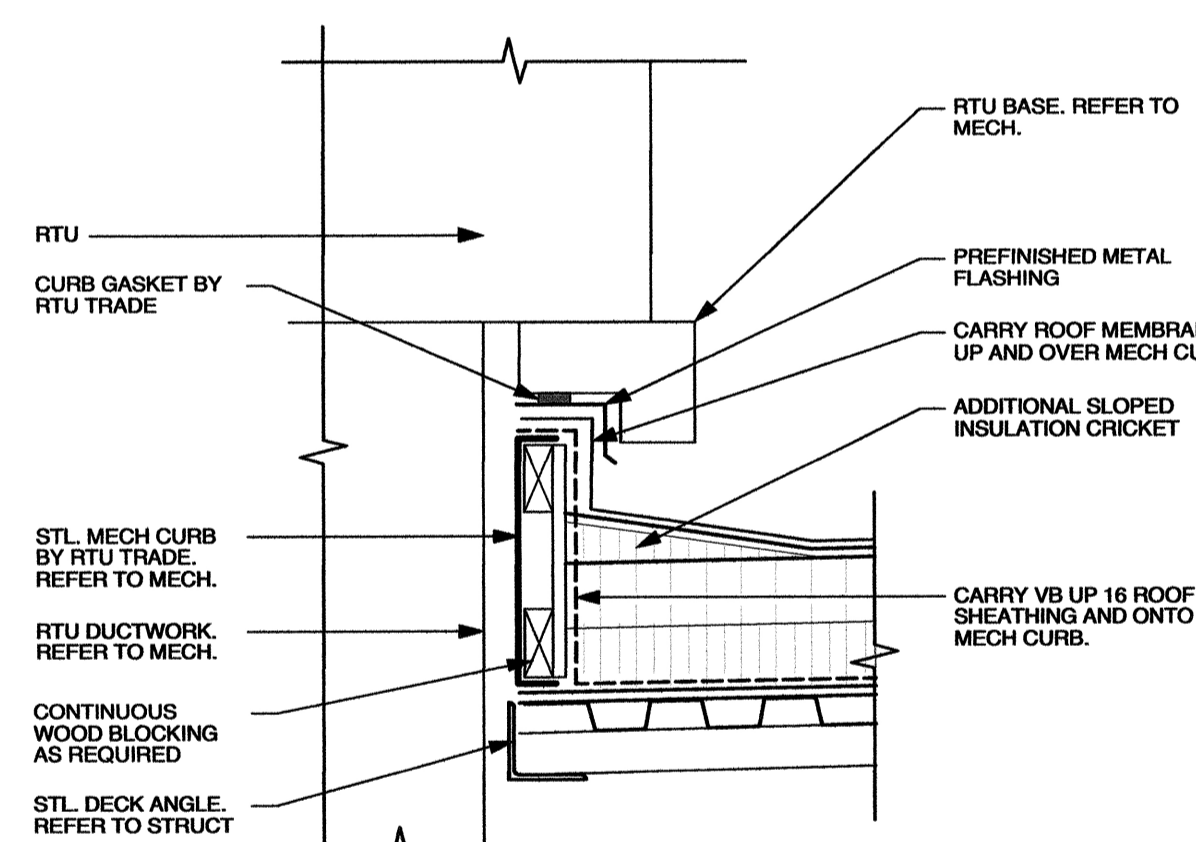

3 TYP. MECH. UNIT CURB DETAIL
1:10

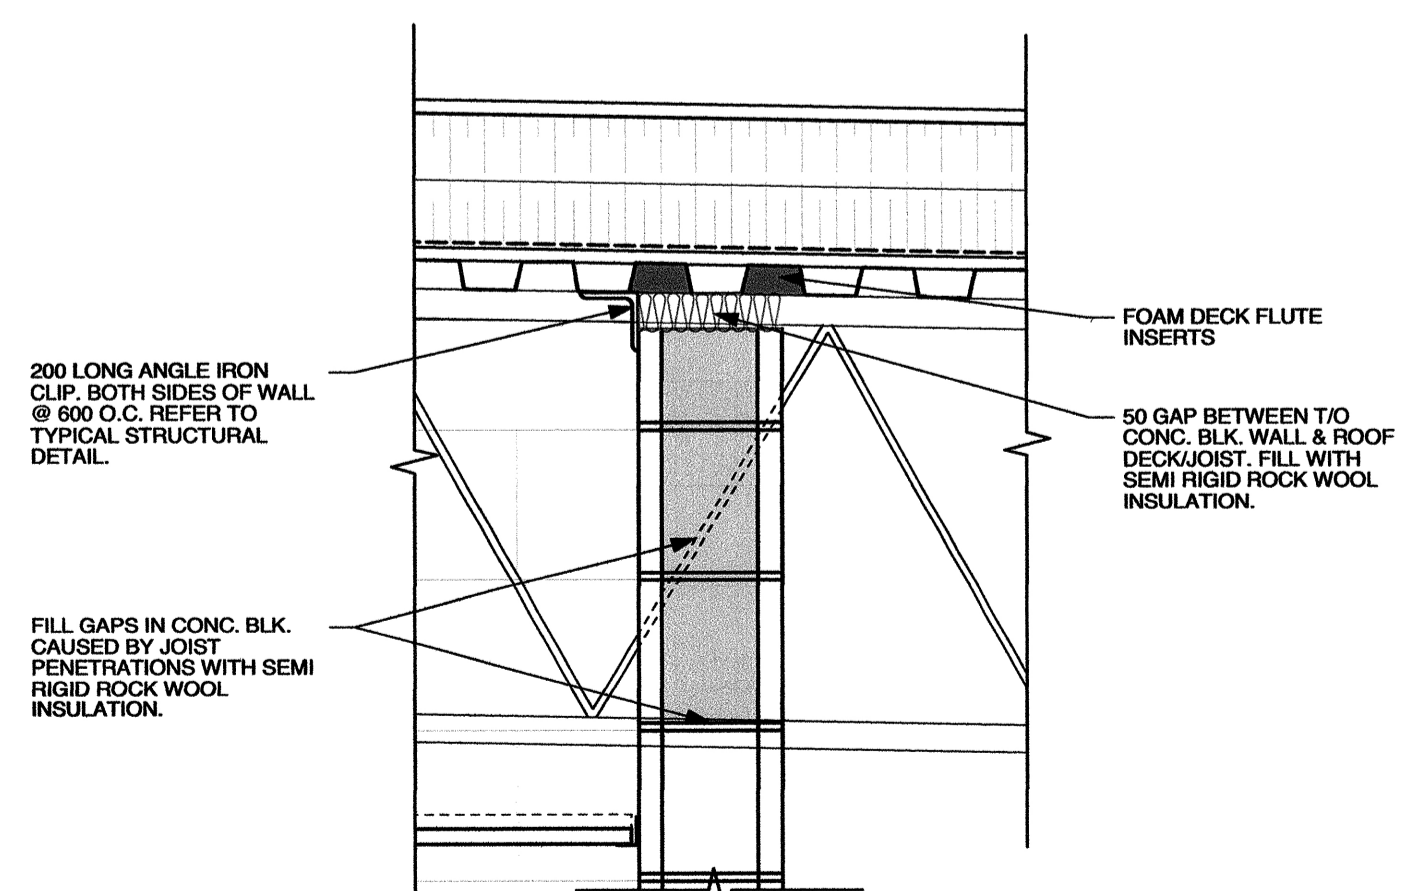

4 TYP. BLOCK WALL HEAD SUPPORT
1:10

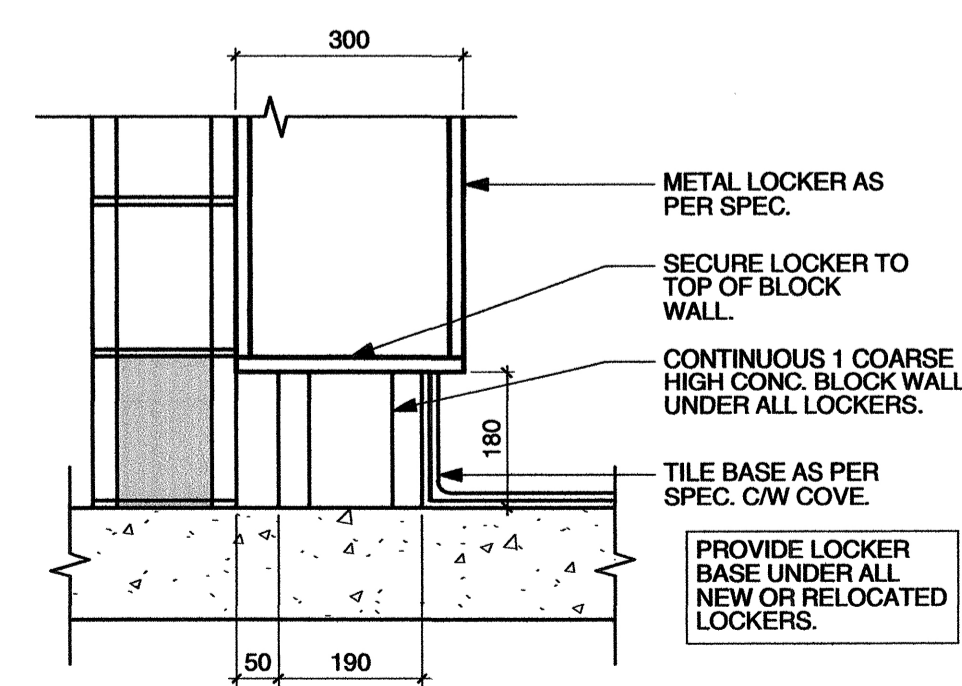

7 LOCKER BASE DETAIL
1:10

Issue / rev.

Issue / rev.	date	issue notes
0	2016.12.08	ISSUED FOR CONSTRUCTION
#		

professional seals



project information

**SEVEN OAKS POOL
RENOVATION
& ADDITION**

444 ADSUM DRIVE
WINNIPEG, MB
CANADA

client

CITY OF WINNIPEG
4TH FLOOR - 85 KING ST.
WINNIPEG, MB

drawing information

SECTION
DETAILS

drawn by: **JDB**

approved by: **DF**

scale: **1:10**

date issued: **2016.12.08**

proj. #: **2014.66**

rev. #: **R-0**

**SEVEN OAKS POOL
RENOVATION & ADDITION**
BID OPPORTUNITY NO. 1044-2016

**A5
04**