




RECEP. DESK FINISH SCHEDULE:

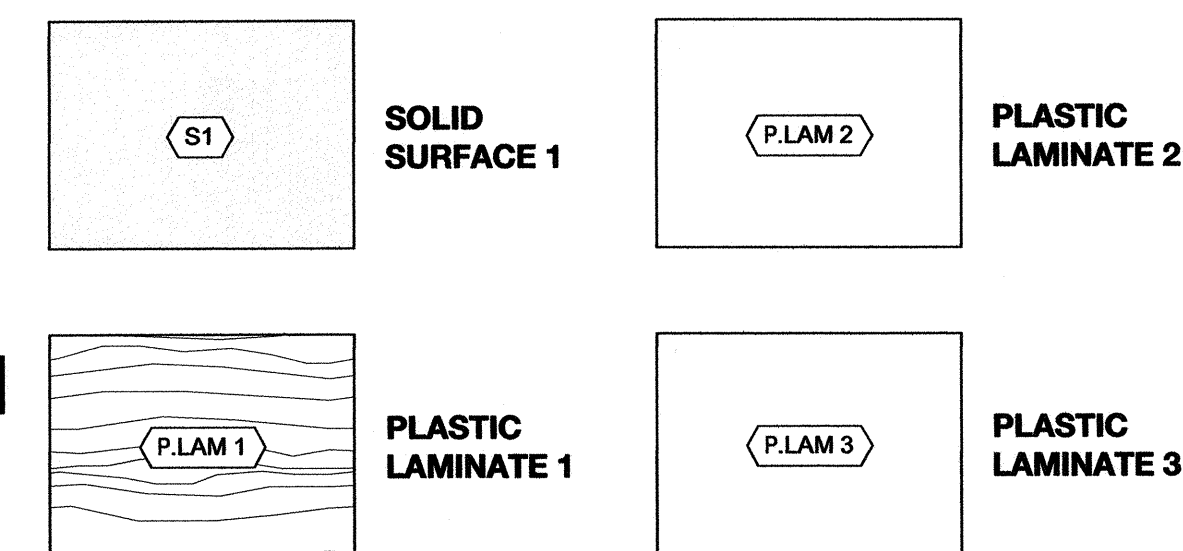


GENERAL NOTES:
1) 13 G1S FIR PLY. WD. ON ALL VERT. SURFACES, TYP.
2) BOTTOM PLATE OF PONY WALL ANCHORED TO FLOOR STRUCT. W/ POWER ACTUATED HILTI ANCHORS AT 600 O.C., TYP.

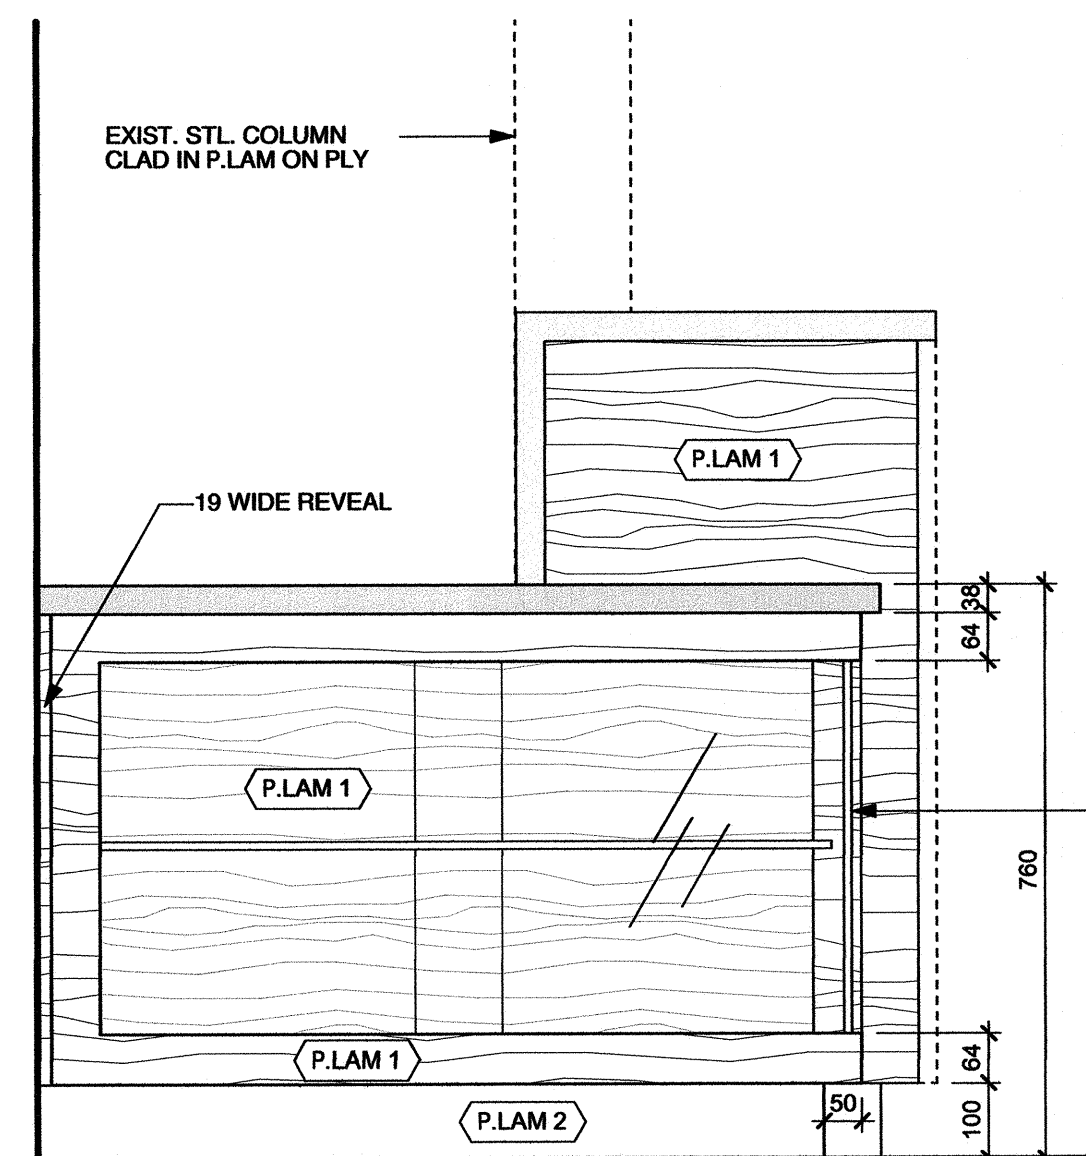


1 ELEVATION - RECEPTION DESK AT DISPLAY CASE
Scale: 1:10

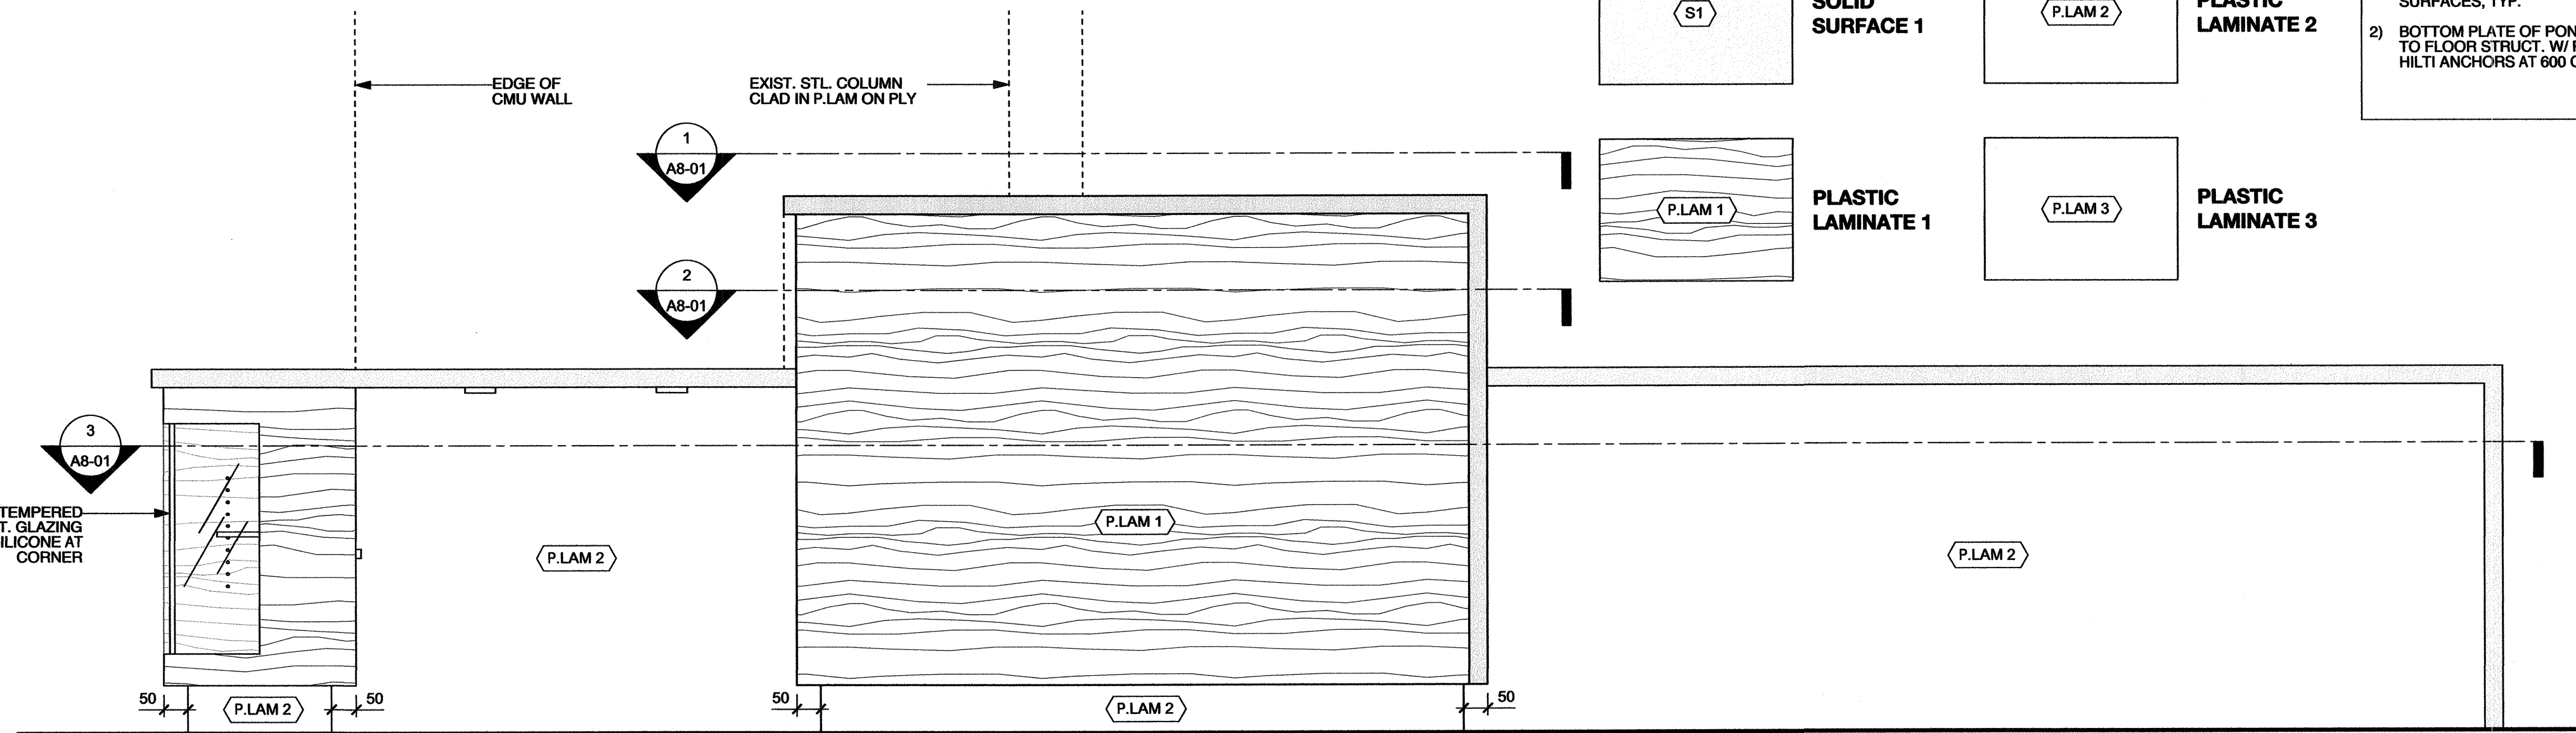


2 ELEVATION - RECEPTION DESK FRONT
Scale: 1:10

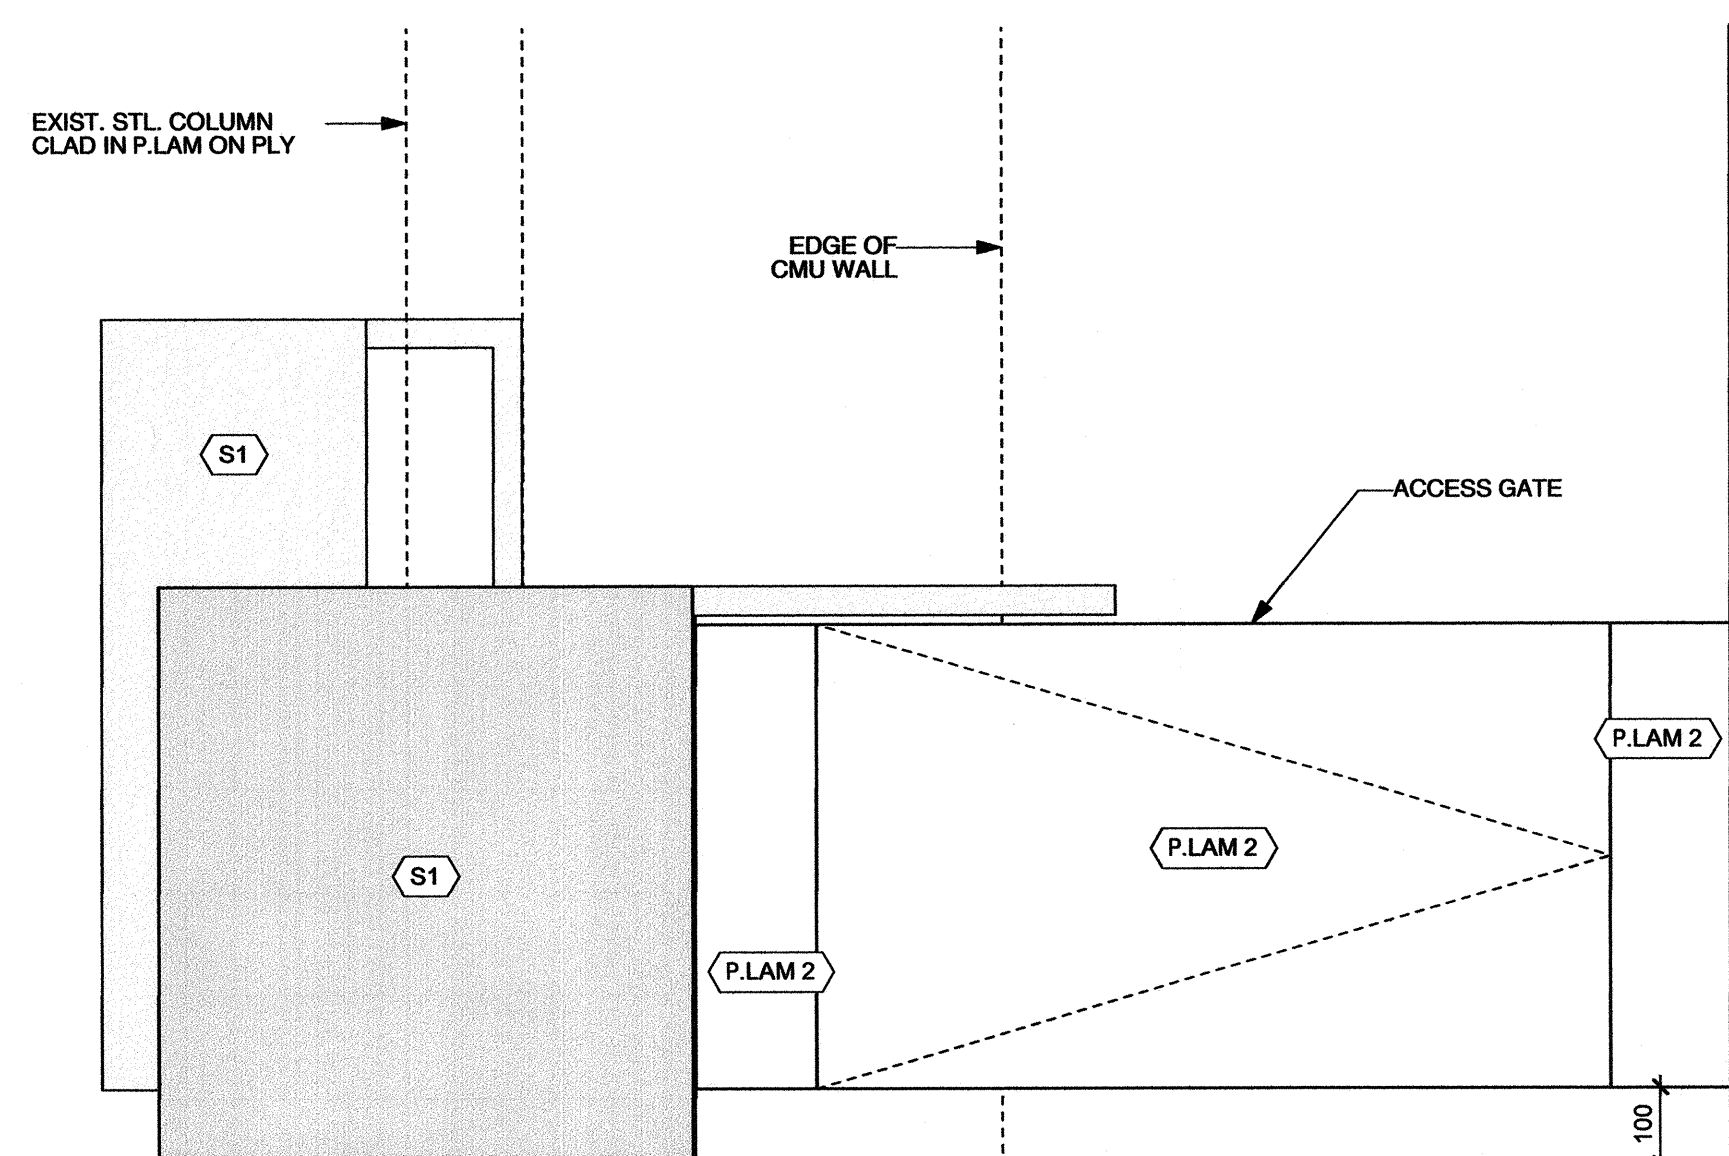


3 ELEVATION - RECEPTION DESK AT ACCESS GATE
Scale: 1:10

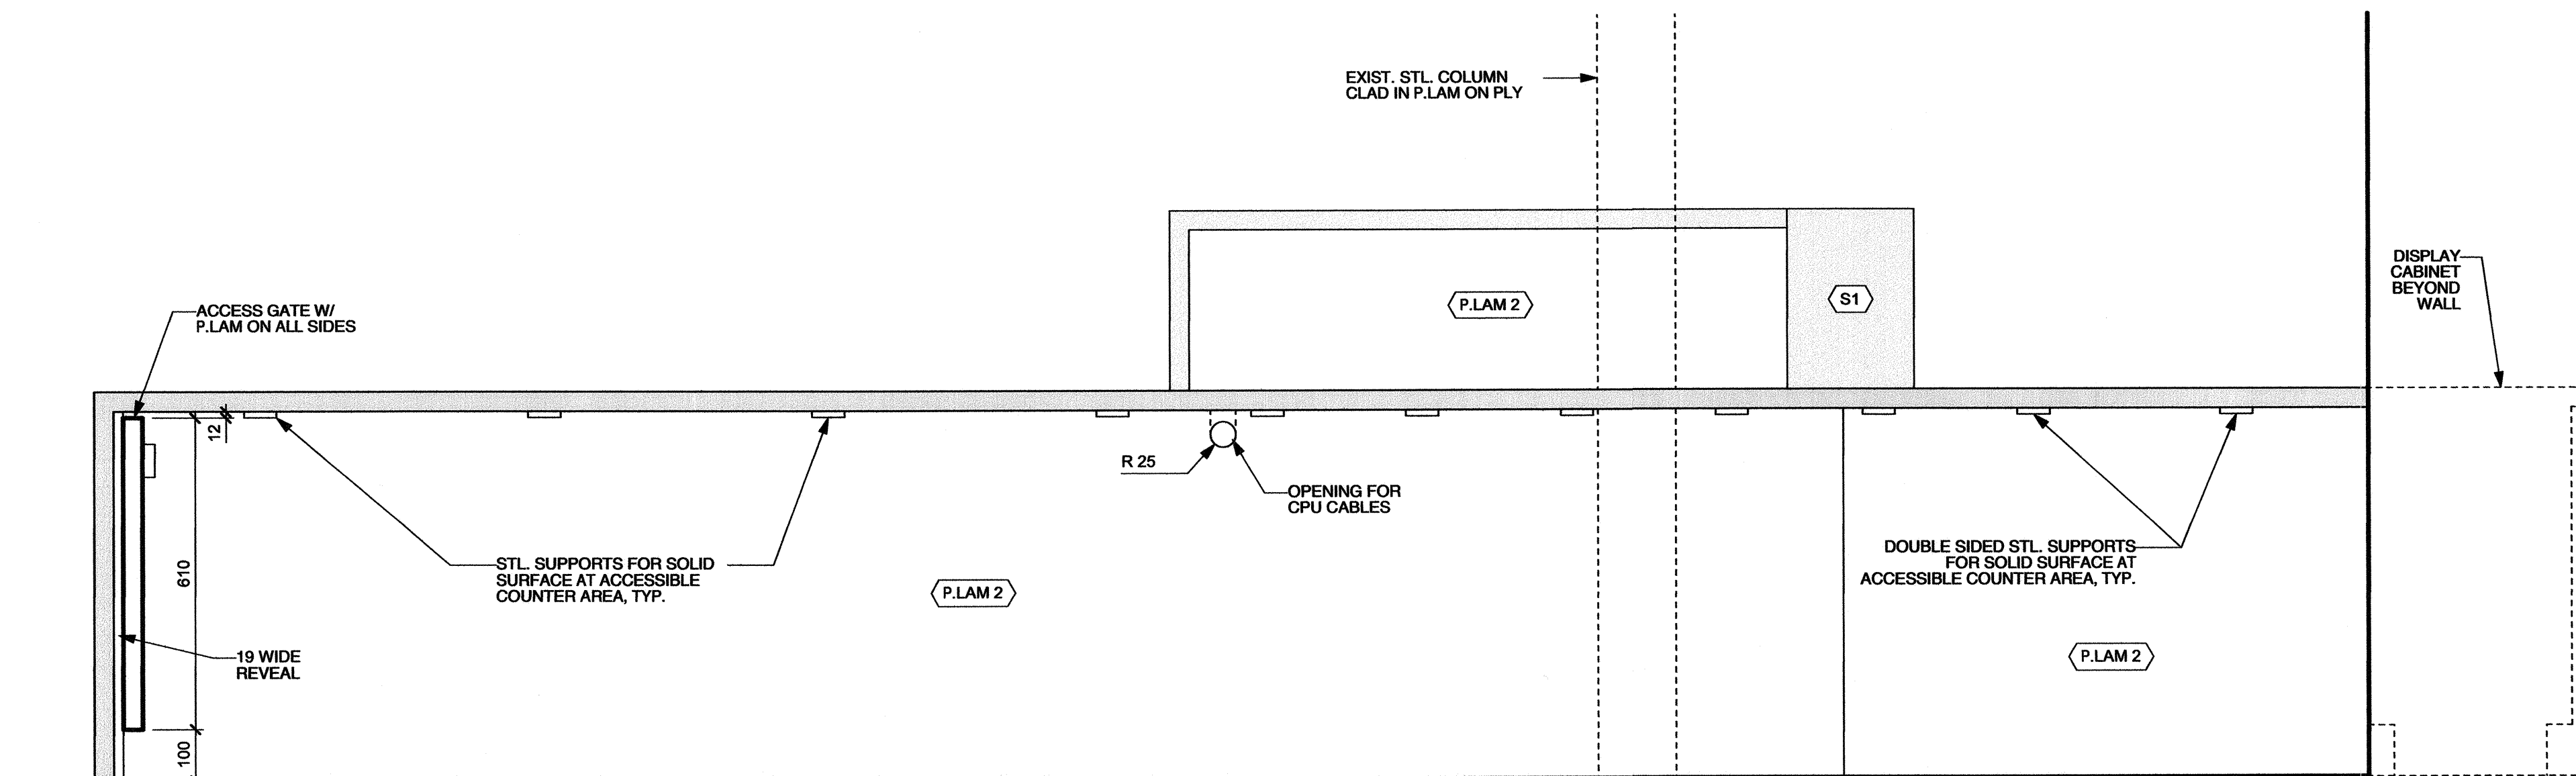


4 ELEVATION - RECEPTION DESK BACK
Scale: 1:10

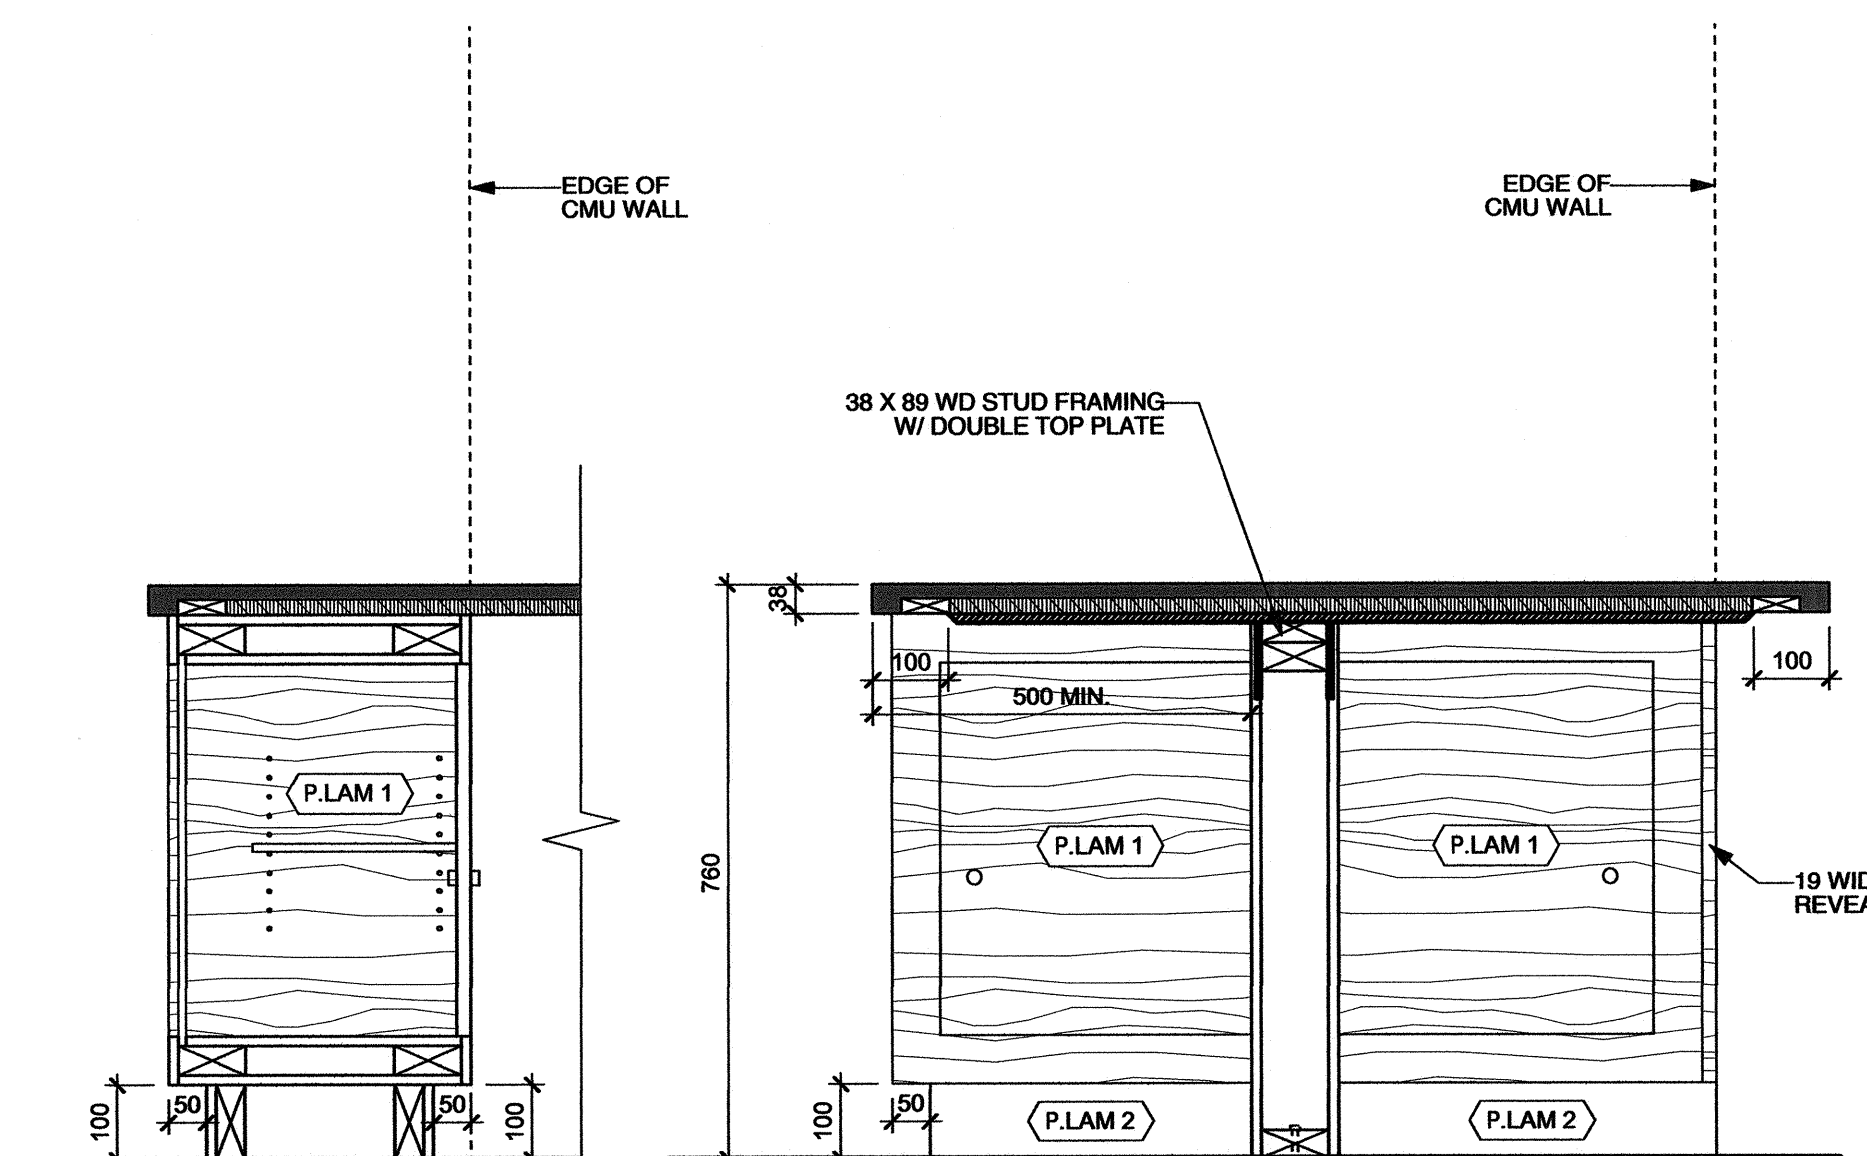


5 SECTION - RECEPTION DESK AT DISPLAY CABINET
Scale: 1:10

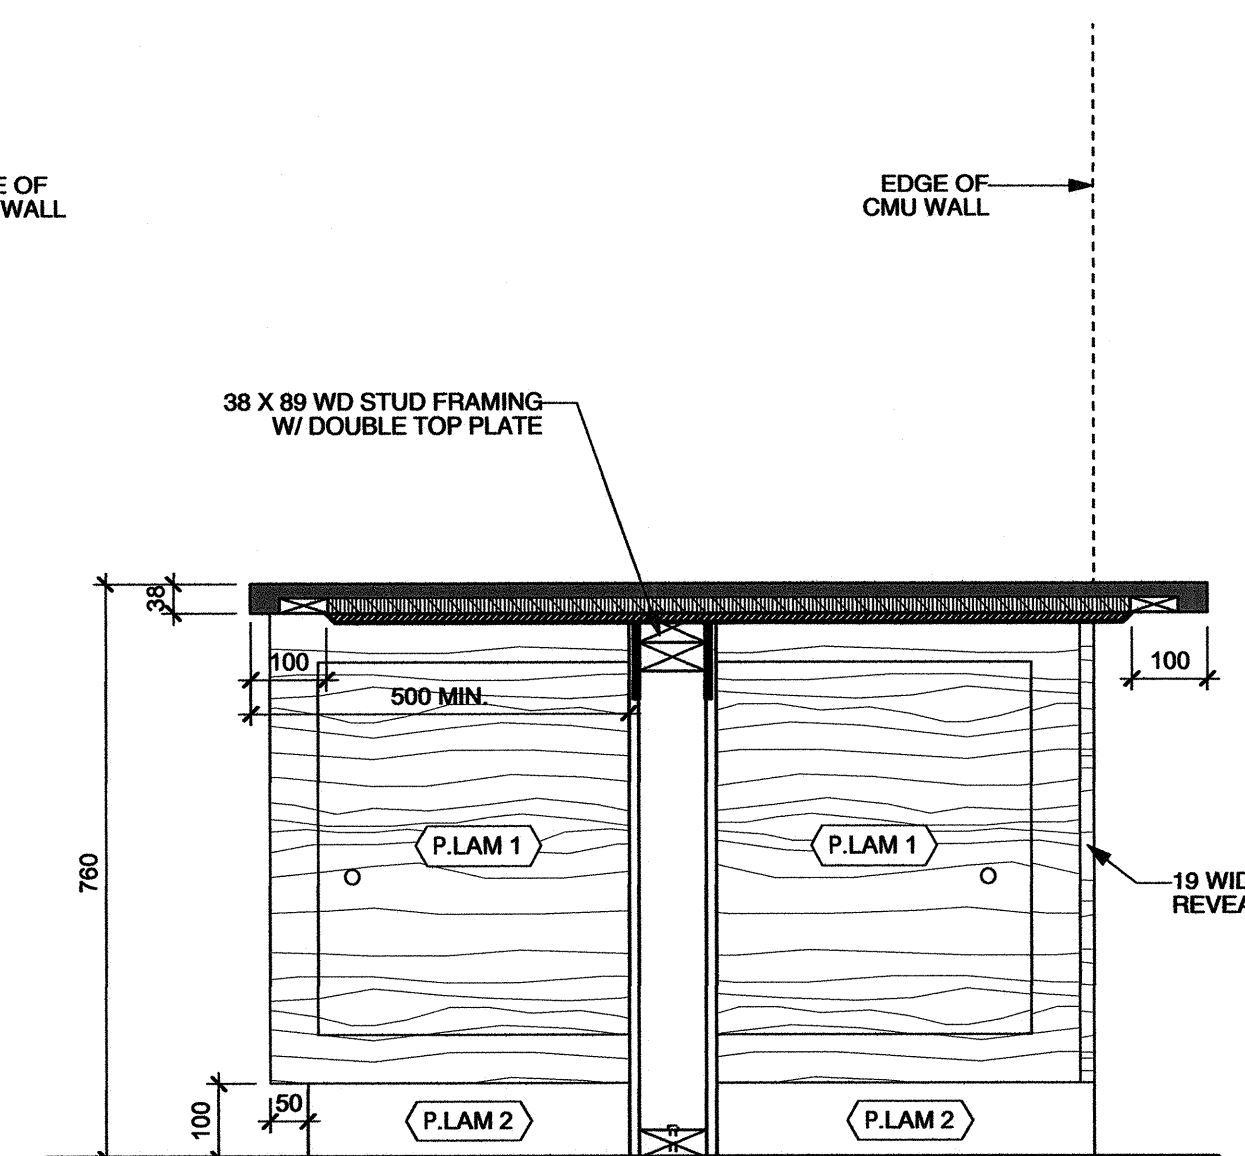


6 SECTION - RECEPTION DESK AT ACCESSIBLE COUNTER
Scale: 1:10

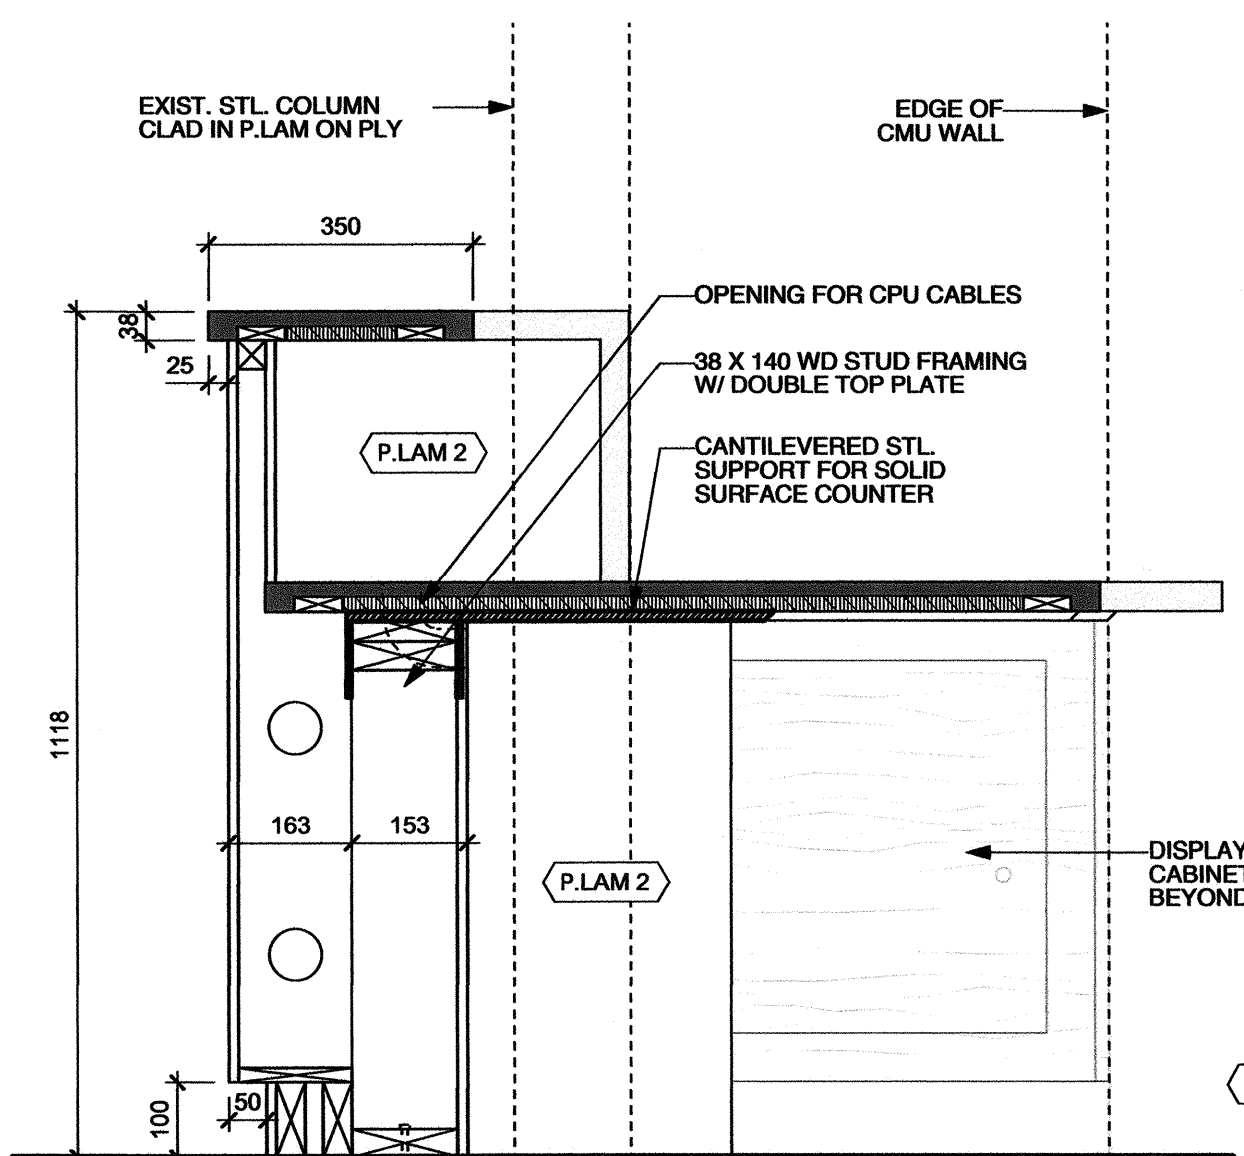

7 SECTION - RECEPTION DESK AT TRANSACTION COUNTER
Scale: 1:10

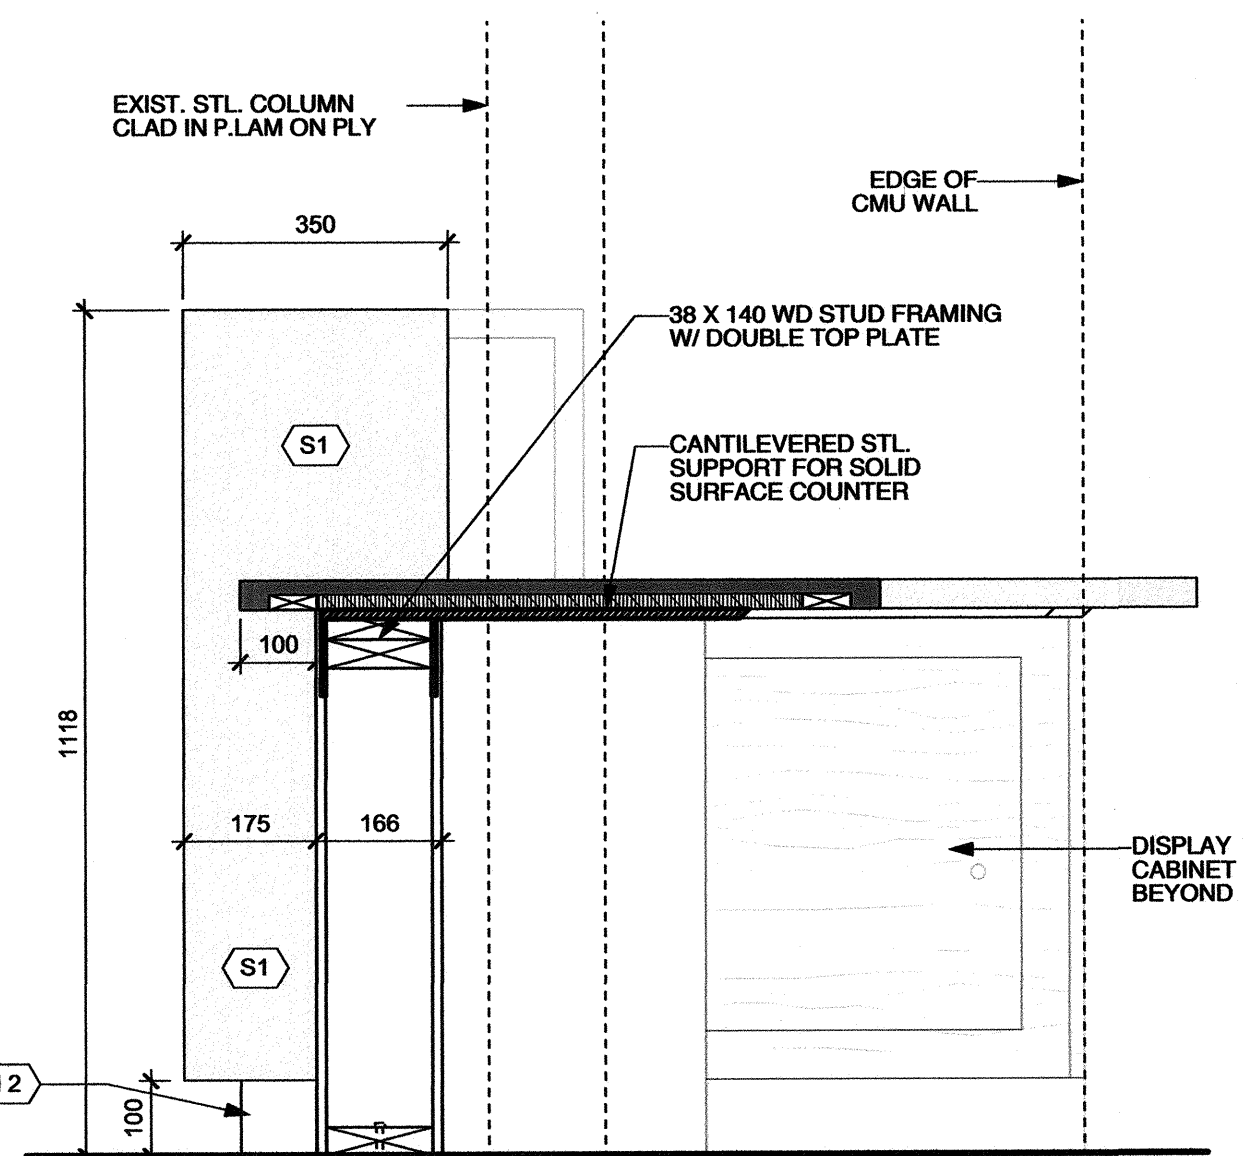


8 SECTION - RECEPTION DESK AT WORK STATION 02
Scale: 1:10

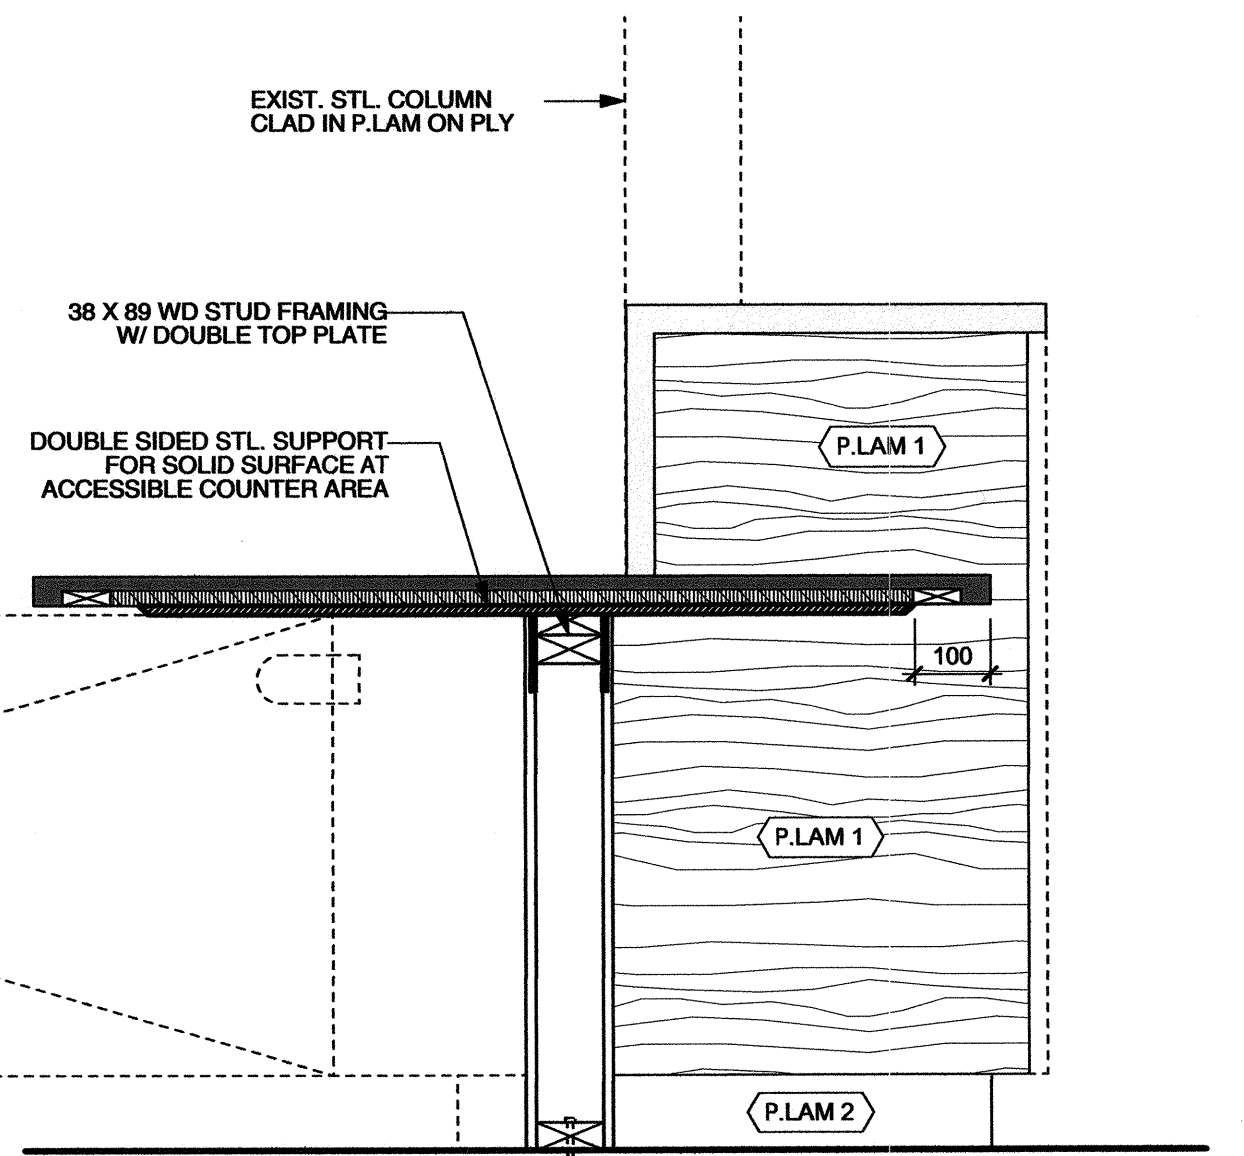

9 SECTION - RECEPTION DESK AT ACCESSIBLE COUNTER
Scale: 1:10

Issue / rev.	date	issue notes
0	2016.12.08	ISSUED FOR CONSTRUCTION

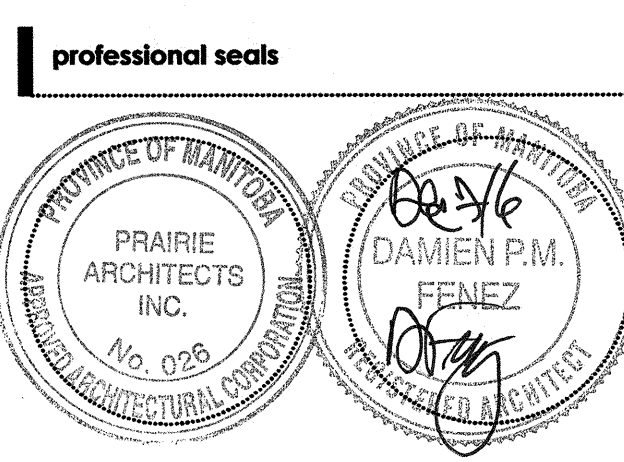

project information

SEVEN OAKS POOL RENOVATION & ADDITION

444 ADSUM DRIVE
WINNIPEG, MB
CANADA

client

CITY OF WINNIPEG
4TH FLOOR - 185 KING ST.
WINNIPEG, MB

drawing information

MILLWORK DETAILS RECEPTION DESK

drawn by: **DFI**
approved by: **DF**

scale: **1:10**
date issued: **2016.12.08**
proj. #: **2014.66**
rev. #: **R-0**

SEVEN OAKS POOL RENOVATION & ADDITION
BID OPPORTUNITY NO. 1044-2016

A8 02