

APPENDIX C – WATERMAIN RENEWAL LOCATION SKETCHES

Sketch: McDermot Ave. Lydia St. to Harriet St and Sherbrook St Notre Dame Ave to William, Ave.




	REPAIR 5 - 15 YRS - ABANDON		
	REPAIR > 15 YRS		
	REPAIR > 15 YRS - ABANDON		
	VALVES		
	SH & FROZEN SERVICES		
	HYDRANT		
	HYDRANT BRANCH		

Additional Notes:
 -Proximity to Ecole Sacre Coeur

Printed: 12/5/2016

**CITY OF WINNIPEG
 WATER AND WASTE DEPARTMENT
 2017 WATER MAIN RENEWAL PROGRAM**

Location ID: 23/24	Street: SHERBROOK ST/ MCDERMOT AVE
Location Description: NOTRE DAME AVE TO WILLIAM AVE/LYDIA ST TO HARRIET ST/DAGMAR ST TO HARGRAVE ST	
Scale: 1:2000	Renewal Type: REPAIR COUNT

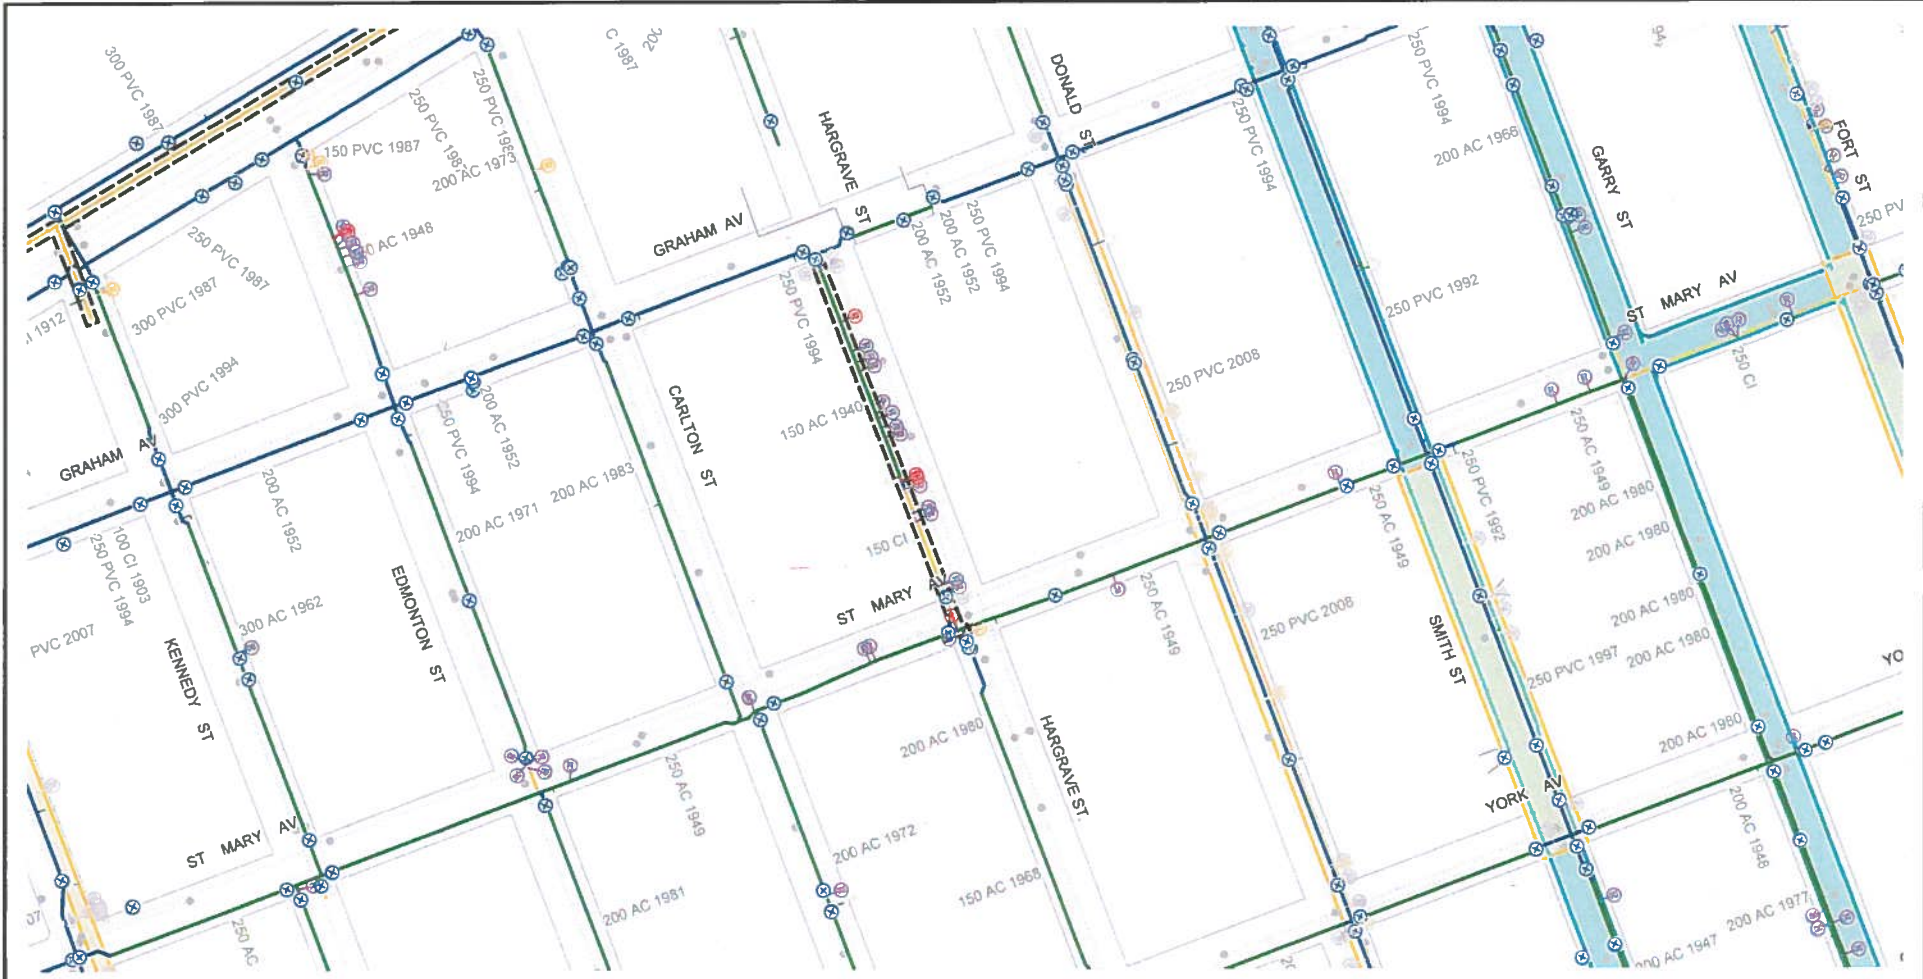

CI W/L	REPAIR < 5 YRS - ABANDON	FEEDER MAIN	PROJECTS
PVC W/L	REPAIR > 15 YRS	ADJUDUCT	HISTORICAL PROJECTS
AC W/L	REPAIR > 15 YRS - ABANDON	MANHOLE	PWD PROJECT
UNKNOWN MATERIAL	VALVES	SEWERS	OATHOOD PROTECTION
REPAIR < 5 YRS	SH + FROZEN SERVICES	RAILWAY	FIRE PROTECTION UPGRADE
REPAIR < 5 YRS - ABANDON	HYDRANT	SCHOOL PARCELS	
REPAIR > 15 YRS	HYDRANT BRANCH		

Additional Notes:

↑
N

Printed: 12/5/2016

CITY OF WINNIPEG
WATER AND WASTE DEPARTMENT
2017 WATER MAIN RENEWAL PROGRAM

Location ID: 6 Street: HARGRAVE ST

Location Description: GRAHAM AVE TO ST MARY AVE

Scale: 1:2000 Renewal Type: REPAIR COUNT