

TRAFFIC CONTROL DURING CONSTRUCTION SHALL BE AS FOLLOWS:

REVISIONS

- (I) MAINTAIN A MINIMUM OF TWO LANES NORTHBOUND AND ONE LANE SOUTHBOUND FROM 07:00 TO 09:00 HOURS, MONDAY TO FRIDAY. MAINTAIN A MINIMUM OF ONE LANE NORTHBOUND AND TWO LANES SOUTHBOUND FROM 15:30 TO 17:30 HOURS MONDAY TO FRIDAY. DAILY REVERSING OF LANE DIRECTIONS WITH APPROPRIATE SIGNAGE WILL BE REQUIRED IF ANY LANES ARE CLOSED DURING THOSE PERIODS. (II) CITY OF WINNIPEG TRAFFIC SERVICES WILL BE RESPONSIBLE FOR TEMPORARY TRAFFIC CONTROL DEVICES AS OUTLINED IN (I).
- (III) CONSTRUCTION ACTIVITIES ON REGIONAL STREETS SHALL BE RESTRICTED TO THE CLOSED LANES BETWEEN 07:00 TO 09:00 HOURS AND 15:30 TO 17:30 HOURS MONDAY TO FRIDAY AND OTHER HOURS AS DIRECTED BY THE CONTRACT ADMINISTRATOR.
- (IV) THE CONTRACTOR WILL HAVE ACCESS TO THE OPEN LANES OF TRAFFIC DURING NON-RESTRICTED HOURS PROVIDED FLAG PERSONS ARE USED IN ACCORDANCE WITH SECTION 3.12 OF THE CITY OF WINNIPEG, "MANUAL OF TEMPORARY TRAFFIC CONTROL IN WORK AREAS ON CITY STREETS" TO MAINTAIN TRAFFIC SAFETY.

DATE


BY

(V) A MINIMUM OF 1.5m SIDEWALK WIDTH SHALL BE MAINTAINED FOR PEDESTRIAN TRAFFIC. NO COMPLETE CLOSURE OR BLOCKAGE OF SIDEWALK SHALL BE PERMITTED AT ANYTIME.

(VI) IF WORK IS TO BE COMPLETED OVER A WEEKEND, WORK SHALL START FRIDAY AFTER 17:30 WITH THE LANE REOPENED BY MONDAY AT 15:30. (VII) CONTRACTOR MUST NOT RESTRICT ACCESS THE PARKING LOT FOR SAFEWAY DURING CONSTRUCTION.

NOTE: THIS PROJECT MAY BE SUBJECT TO CANADA SUMMER GAMES CONSTRUCTION RESTRICTIONS. THIS PROJECT IS FRONTING A MAJOR GAMES ROUTE AND IMMEDIATELY ADJACENT TO A GAMES VOLUNTEER HUB. THE RESTRICTION PERIOD HAS BEEN IDENTIFIED AS THURSDAY JULY 27 TO SUNDAY AUGUST 13, 2017 INCLUSIVE.

C-702

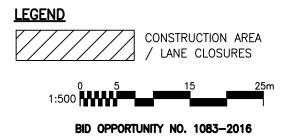

SHEET

MH AT WALKER AVENUE

OF

CAD FILE DRAWING NUMBER

16320c-702-894.dwg

SK-I.O

CITY DRAWING NUMBER


15

B.M. ENGINEER'S SEAL LOCATION APPROVED THE CITY OF WINNIPEG ELEV. UNDERGROUND STRUCTURES 905 Waverley Street, Winnipeg, Manitoba WATER AND WASTE DEPARTMENT SUPV. U/G STRUCTURES COMMITTEE Tel 204-489-5900 Fax 204-453-9012 DESIGNED CHECKED 2016 SEWER RENEWALS BY CIPP LINING CONTRACT 2 CD JH LOCATION OF UNDERGROUND STRUCTURES AS TRAFFIC MANAGEMENT PLAN DRAWN APPROVED SHOWN ARE BASED ON THE BEST INFORMATION AVAILABLE BUT NO GUARANTEE IS GIVEN RS SC **OSBORNE STREET** THAT ALL EXISTING UTILITIES ARE SHOWN OR THAT THE GIVEN LOCATIONS ARE EXACT. RELEASED FOR HOR. SCALE: 1:500 CONFIRMATION OF EXISTENCE AND EXACT MH AT KYLEMORE STREET TO CONSTRUCTION: LOCATION OF ALL SERVICES MUST BE VERTICAL: CONSULTANT DRAWING NO. OBTAINED FROM THE INDIVIDUAL UTILITIES BEFORE PROCEEDING WITH CONSTRUCTION.

DATE


DATE 2016.11.11

CARRIERE AVENUE

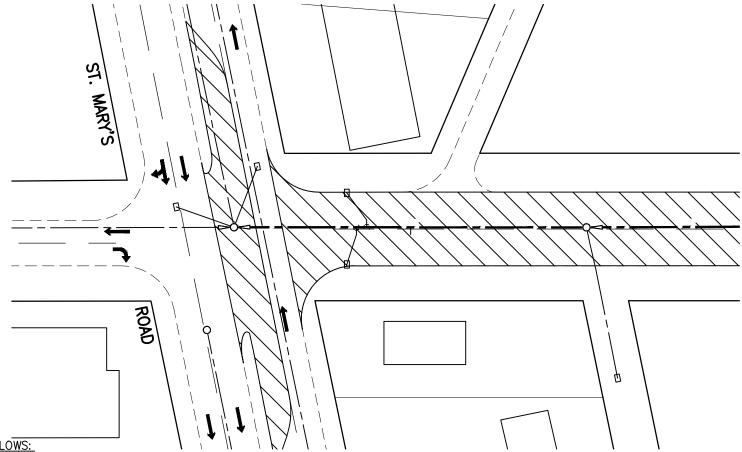

TRAFFIC CONTROL DURING CONSTRUCTION SHALL BE AS FOLLOWS:

- (I) 2 NORTHBOUND LANES ARE TO BE OPEN BETWEEN 07:00 TO 09:00 HOURS AND 2 SOUTHBOUND LANES ARE TO BE OPEN BETWEEN 15:30 AND 17:30 HOURS MONDAY TO FRIDAY.
- (II) ON JUNE 18, 2017 THE MB MARATHON UTILIZES THE SOUTHBOUND CURB LANE OF ST. MARY'S RD. NO SOUTHBOUND ST. MARY'S RD LANE CLOSURES PERMITTED ON
- (III) CONSTRUCTION ACTIVITIES ON REGIONAL STREETS SHALL BE RESTRICTED TO THE CLOSED LANES BETWEEN 07:00 TO 09:00 HOURS AND 15:30 TO 17:30 HOURS MONDAY TO FRIDAY AND OTHER HOURS AS DIRECTED BY THE CONTRACT ADMINISTRATOR.
- (IV) A MINIMUM OF 1.5M SIDEWALK WIDTH SHALL BE MAINTAINED FOR PEDESTRIAN TRÁFFIC. NO COMPLETE CLOSURE OR BLOCKAGE OF ANY SIDEWALK SHALL BE PERMITTED AT ANY TIME.

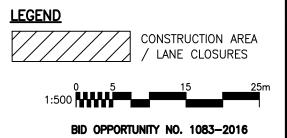

LOCATION APPROVED UNDERGROUND STRUCTURES SUPV. U/G STRUCTURES COMMITTEE DATE NOTE: LOCATION OF UNDERGROUND STRUCTURES AS

SHOWN ARE BASED ON THE BEST INFORMATION AVAILABLE BUT NO GUARANTEE IS GIVEN THAT ALL EXISTING UTILITIES ARE SHOWN OR THAT THE GIVEN LOCATIONS ARE EXACT. CONFIRMATION OF EXISTENCE AND EXACT LOCATION OF ALL SERVICES MUST BE OBTAINED FROM THE INDIVIDUAL UTILITIES BEFORE PROCEEDING WITH CONSTRUCTION.

ng\0301_sketches\traffic_control\16320c-703- 894.dwg

	B.M ELE						Stantec 905 Waverley Street, Winnipeg, Manitoba Tel 204-489-5900 Fax 204-453-9012				
					DESIGNED BY	JH	CHECKED BY	CD			
N					DRAWN BY	SC	APPROVED BY	RS			
					HOR. SCALE: VERTICAL:	1:500	RELEASED FOR CONSTRUCTION:		CONSULTANT DRAW		
	NO.	REVISIONS	DATE	BY	DATE 2016.1	.11	DATE		C-703		
ON	NO.	REVISIONS	DATE	BY	BY HOR. SCALE: VERTICAL:	1:500	RELEASED FOR CONSTRUCTION:	RS			

CONSULTANT DRAWING NO.

THE CITY OF WINNIPEG WATER AND WASTE DEPARTMENT

2016 SEWER RENEWALS BY CIPP LINING CONTRACT 2 TRAFFIC MANAGEMENT PLAN

CARRIERE AVENUE


MH AT BRAEMAR AV TO MH AT ST. MARY'S RD (CL) SHEET OF 2 15

CAD FILE DRAWING NUMBER 16320c-703-894.dwg

CITY DRAWING NUMBER

SK-2.0



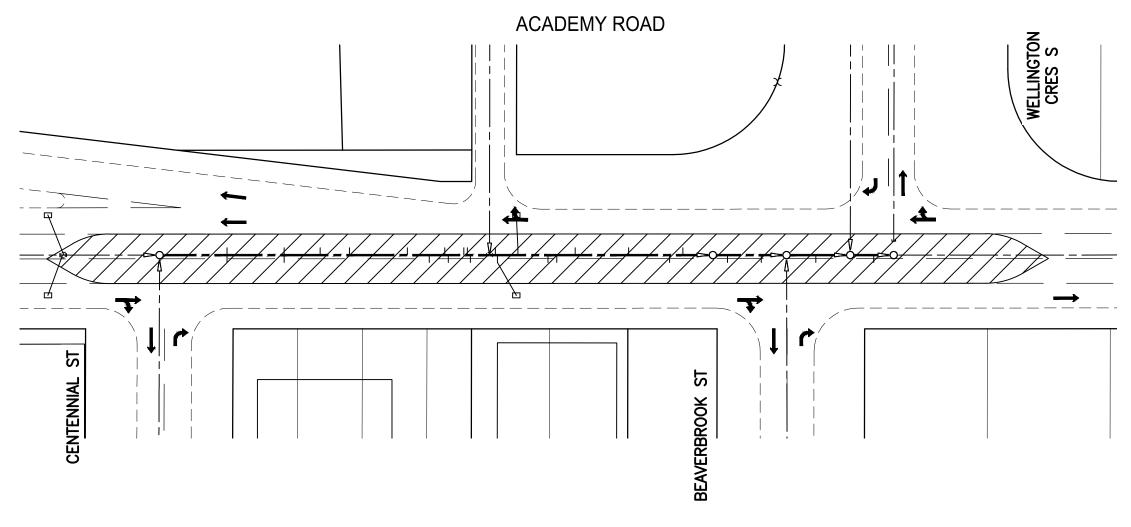


NOTE

MAINTAIN A MINIMUM OF 1 LANE IN EACH DIRECTION ALONG ACADEMY RD. AT ALL TIMES.

NO LEFT TURNS FROM SIDE STREETS SHALL BE PERMITTED WHILE LANES ARE CLOSED ON ACADEMY RD.

A MINIMUM OF 1.5m SIDEWALK WIDTH SHALL BE MAINTAINED FOR PEDESTRIAN TRAFFIC. NO COMPLETE CLOSURE OR BLOCKAGE OF ANY SIDEWALK SHALL BE PERMITTED AT ANY TIME.

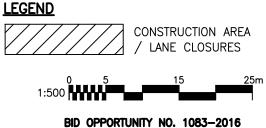

LOCATION APPROVED UNDERGROUND STRUCTURES

SUPV. U/G STRUCTURES DATE COMMITTEE

NOTE:

ng\0301_sketches\traffic_control\16320c-705- 894.dwg

LOCATION OF UNDERGROUND STRUCTURES AS SHOWN ARE BASED ON THE BEST INFORMATION AVAILABLE BUT NO GUARANTEE IS GIVEN THAT ALL EXISTING UTILITIES ARE SHOWN OR THAT THE GIVEN LOCATIONS ARE EXACT. CONFIRMATION OF EXISTENCE AND EXACT LOCATION OF ALL SERVICES MUST BE OBTAINED FROM THE INDIVIDUAL UTILITIES BEFORE PROCEEDING WITH CONSTRUCTION.

O S	B.M. ELE				S	905 Waverley	ntec Street, Winnipeg, 200 Fax 204-453-90	Manitoba	ENGINEER'S SEAL
					DESIGNED BY	JH	CHECKED BY	CD	
N					DRAWN BY	sc	APPROVED BY	RS	
					HOR. SCALE:	1:500	RELEASED FOR		
					VERTICAL:		CONSTRUCTION:		CONSULTANT DRAWING NO.
	NO.	REVISIONS	DATE	BY	DATE 2016.1	1.11	DATE	_	C-705

Winnipeg

THE CITY OF WINNIPEG WATER AND WASTE DEPARTMENT

2016 SEWER RENEWALS BY CIPP LINING CONTRACT 2
TRAFFIC MANAGEMENT PLAN

ACADEMY ROAD

MH AT CENTENNIAL ST TO


MH AT WELLINGTON CR S (CL)

SITEL	3	3	15	
CAD	FILE	DRAWING	NUMBER	

CITY DRAWING NUMBER

16320c-705-894.dwg

SK-3.0

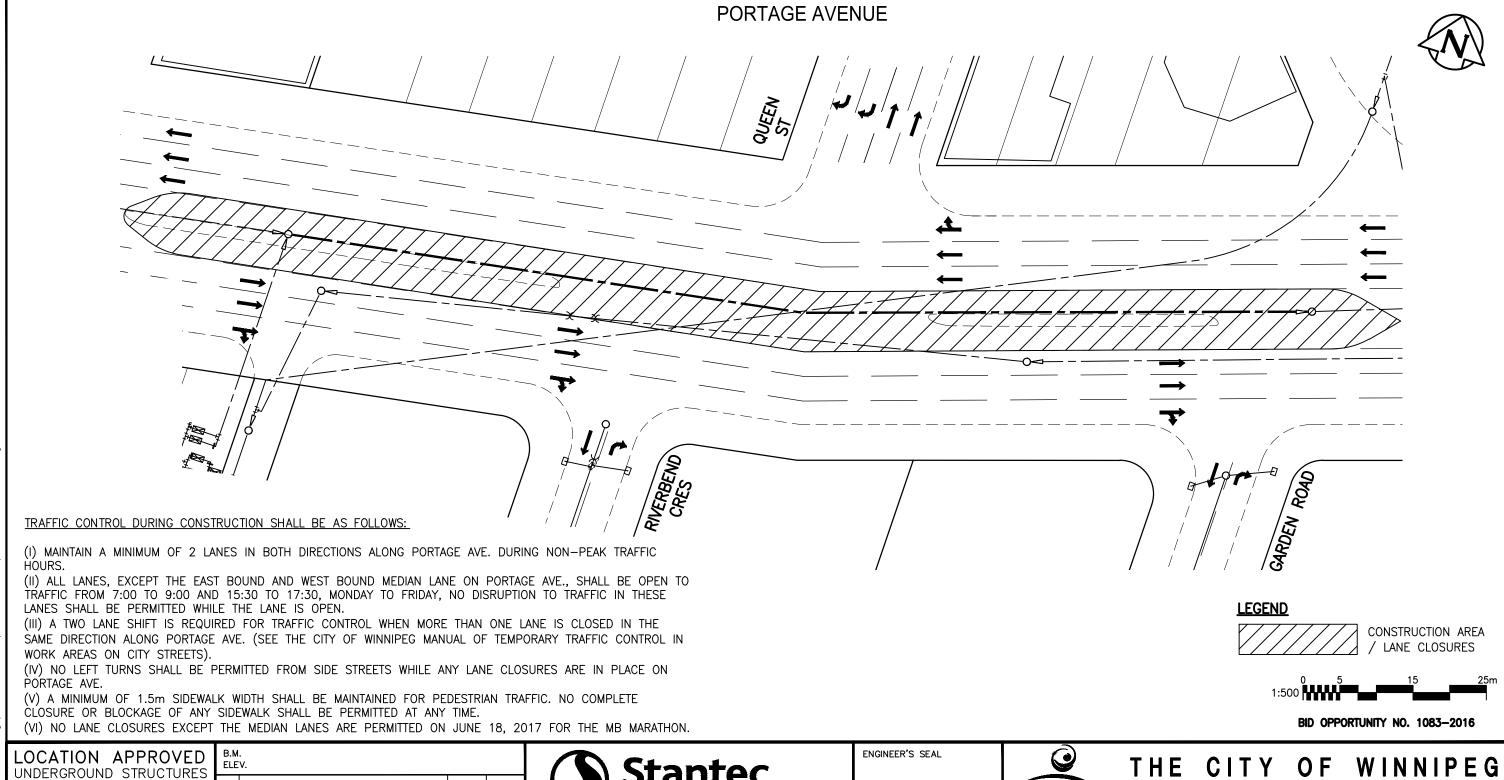



LOCATION OF UNDERGROUND STRUCTURES AS SHOWN ARE BASED ON THE BEST INFORMATION AVAILABLE BUT NO GUARANTEE IS GIVEN THAT ALL EXISTING UTILITIES ARE SHOWN OR THAT THE GIVEN LOCATIONS ARE EXACT. CONFIRMATION OF EXISTENCE AND EXACT LOCATION OF ALL SERVICES MUST BE OBTAINED FROM THE INDIVIDUAL UTILITIES BEFORE PROCEEDING WITH CONSTRUCTION.

) :S	B.M ELE					905 Waverley	ntec Street, Winnipeg, 00 Fax 204-453-90	Manitoba	ENGINEER'S SEAL	
					DESIGNED BY	JH	CHECKED BY	CD		
ON					DRAWN BY	sc	APPROVED BY	RS		
					HOR. SCALE:	1:500	RELEASED FOR CONSTRUCTION:			
	NO.	REVISIONS	DATE	DV	VERTICAL:				CONSULTANT DRAWING NO. C-706	
	NO.	REVISIONS	DATE	BY	DATE 2016.1	1.11	DATE			

Winniped

THE CITY OF WINNIPEG WATER AND WASTE DEPARTMENT

2016 SEWER RENEWALS BY CIPP LINING CONTRACT 2
TRAFFIC MANAGEMENT PLAN
PORTAGE AVENUE CL


IST MH AT RIVERBEND CR (W LEG) TO

MH AT GARDEN RD


SHEET	OF	
4	1	15
CAD FILE	DRAWING	NUMBE
16320	-706-89	94.dwg

CITY DRAWING NUMBER

SK-4.0

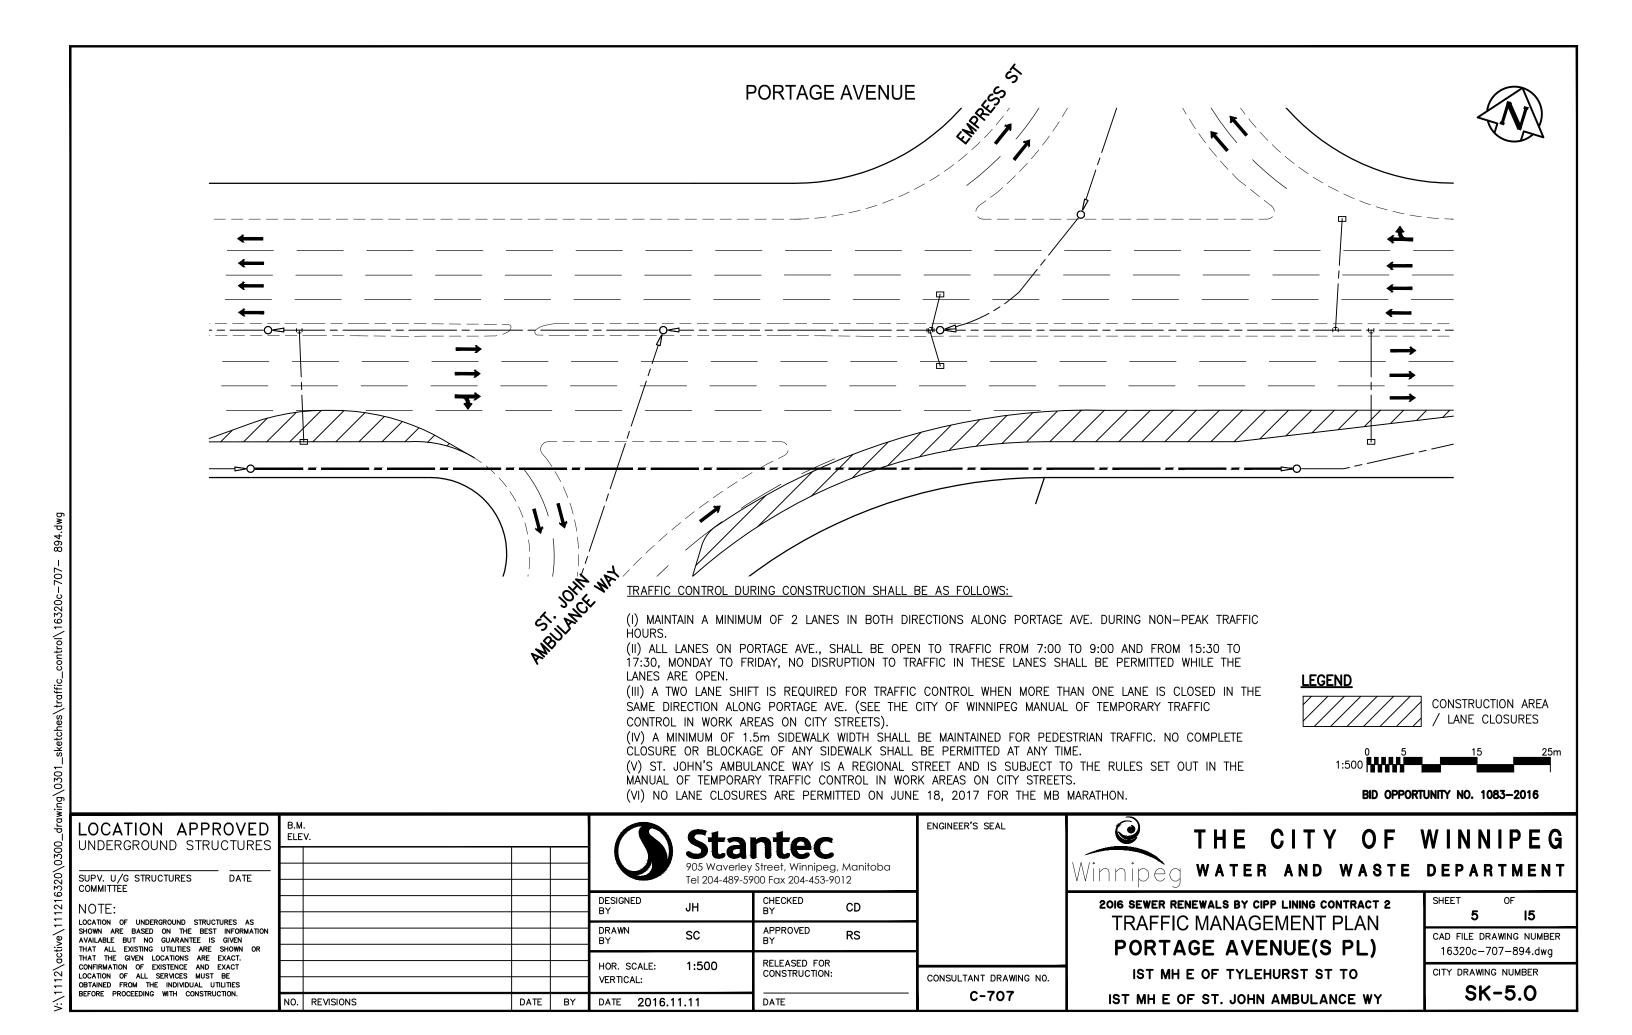



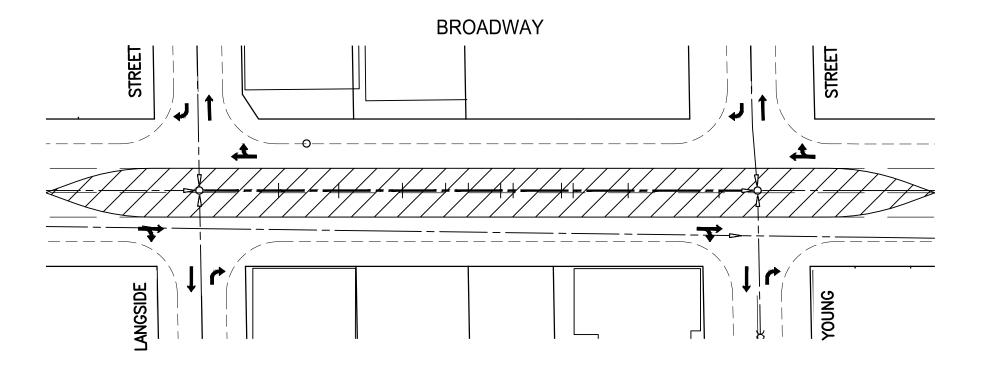


NOTF.

MAINTAIN A MINIMUM OF 1 LANE IN BOTH DIRECTIONS ALONG BROADWAY AT ALL TIMES.

NO LEFT TURNS OFF SIDE STREETS SHALL BE PERMITTED WHILE LANES ARE CLOSED ON BROADWAY.

A MINIMUM OF 1.5m SIDEWALK WIDTH SHALL BE MAINTAINED FOR PEDESTRIAN TRAFFIC. NO COMPLETE CLOSURE OR BLOCKAGE OF ANY SIDEWALK SHALL BE PERMITTED AT ANY TIME.

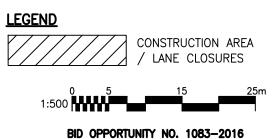

LOCATION APPROVED UNDERGROUND STRUCTURES

SUPV. U/G STRUCTURES DATE COMMITTEE

NOTE:

ng\0301_sketches\traffic_control\16320c-709- 894.dwg

LOCATION OF UNDERGROUND STRUCTURES AS SHOWN ARE BASED ON THE BEST INFORMATION AVAILABLE BUT NO GUARANTEE IS GIVEN THAT ALL EXISTING UTILITIES ARE SHOWN OR THAT THE GIVEN LOCATIONS ARE EXACT. CONFIRMATION OF EXISTENCE AND EXACT LOCATION OF ALL SERVICES MUST BE OBTAINED FROM THE INDIVIDUAL UTILITIES BEFORE PROCEEDING WITH CONSTRUCTION.

) S	B.M ELE					Sta	ntec		ENGINEER'S SEAL	
_						905 Waverley	Street, Winnipeg, 100 Fax 204-453-90	Manitoba		
					DESIGNED BY	JH	CHECKED BY	CD		
N					DRAWN BY	sc	APPROVED BY	RS		
					HOR. SCALE:	1:500	RELEASED FOR			
					VERTICAL:		CONSTRUCTION:		CONSULTANT DRAWING NO.	
	NO.	REVISIONS	DATE	BY	DATE 2016.1	1.11	DATE		C-709	

Winnipeg

THE CITY OF WINNIPEG WATER AND WASTE DEPARTMENT

2016 SEWER RENEWALS BY CIPP LINING CONTRACT 2
TRAFFIC MANAGEMENT PLAN

BROADWAY (CL)

MH AT LANGSIDE ST (CL) TO
MH AT YOUNG ST (CL)

SHEET		OF	
	6		15


CAD FILE DRAWING NUMBER 16320c-709-894.dwg

CITY DRAWING NUMBER

SK-6.0

ELLICE AVENUE




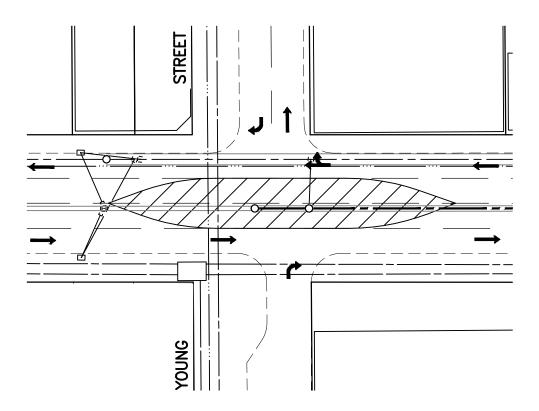

TRAFFIC CONTROL DURING CONSTRUCTION SHALL BE AS FOLLOWS:

- (I) MAINTAIN A MINIMUM OF 1 LANE IN BOTH DIRECTIONS ALONG ELLICE AVE. AT ALL TIMES.
- (II) NO LEFT TURNS OFF YOUNG ST. SHALL BE PERMITTED WHILE LANES ARE CLOSED ON ELLICE AVE.
- (III) A MINIMUM OF 1.5m SIDEWALK WIDTH SHALL BE MAINTAINED FOR PEDESTRIAN TRAFFIC. NO COMPLETE CLOSURE OR BLOCKAGE OF ANY SIDEWALK SHALL BE PERMITTED AT ANY TIME.

NOTE: THIS PROJECT MAY BE SUBJECT TO CANADA SUMMER GAMES CONSTRUCTION RESTRICTIONS. THIS PROJECT IS FRONTING A MAJOR GAMES VENUE. THE RESTRICTION PERIOD HAS BEEN IDENTIFIED AS THURSDAY JULY 27 TO SUNDAY AUGUST 13, 2017 INCLUSIVE.

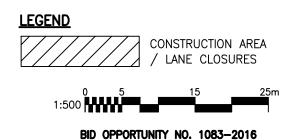

LOCATION APPROVED UNDERGROUND STRUCTURES

SUPV. U/G STRUCTURES COMMITTEE DATE

NOTE:

LOCATION OF UNDERGROUND STRUCTURES AS SHOWN ARE BASED ON THE BEST INFORMATION AVAILABLE BUT NO GUARANTEE IS GIVEN THAT ALL EXISTING UTILITIES ARE SHOWN OR THAT THE GIVEN LOCATIONS ARE EXACT. CONFIRMATION OF EXISTENCE AND EXACT LOCATION OF ALL SERVICES MUST BE OBTAINED FROM THE INDIVIDUAL UTILITIES BEFORE PROCEEDING WITH CONSTRUCTION.

D S	B.M ELE					Stai	ntec		ENGINEER'S SEAL
_						905 Waverley	Street, Winnipeg, 00 Fax 204-453-90	. Manitoba	
					DESIGNED BY	JH	CHECKED BY	CD	
ON					DRAWN BY	sc	APPROVED BY	RS	
					HOR. SCALE:	1:500	RELEASED FOR		
					VERTICAL:	1.000	CONSTRUCTION:		CONSULTANT DRAWING NO.
	NO.	REVISIONS	DATE	BY	DATE 2016.1	1.11	DATE		C-7IO

NGINEER'S SEAL

THE CITY OF WINNIPEG WATER AND WASTE DEPARTMENT

2016 SEWER RENEWALS BY CIPP LINING CONTRACT 2 TRAFFIC MANAGEMENT PLAN

ELLICE AVENUE

MH AT YOUNG ST (CL) TO MH AT YOUNG ST (E PL)


SHEET		OF	
	7		15

CAD FILE DRAWING NUMBER 16320c-710-894.dwg

CITY DRAWING NUMBER

SK-7.0




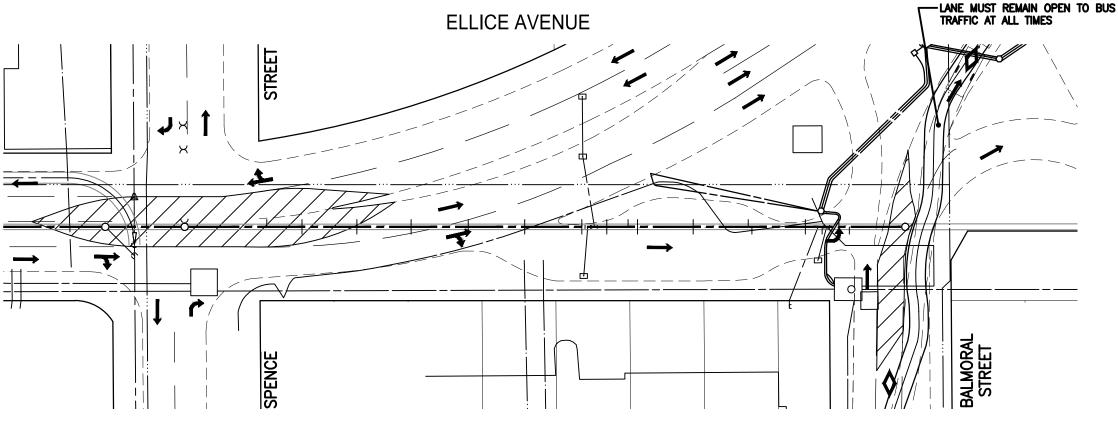

TRAFFIC CONTROL DURING CONSTRUCTION SHALL BE AS FOLLOWS:

- (I) MAINTAIN A MINIMUM OF 1 LANE IN BOTH DIRECTIONS ALONG ELLICE AVE. AT ALL TIMES.
- (II) NO LEFT TURNS OFF SPENCE ST. SHALL BE PERMITTED WHILE LANES ARE CLOSED ÒŃ ELLICE AVE.
- (III) A MINIMUM OF 1.5m SIDEWALK WIDTH SHALL BE MAINTAINED FOR PEDESTRIAN TRAFFIC. NO COMPLETE CLOSURE OR BLOCKAGE OF ANY SIDEWALK SHALL BE PERMITTED AT ANY TIME.
- (IV) NO CLOSURE OF DIAMOND BUS LANE ON BALMORAL ST. WILL BE PERMITTED AT ANY TIME, SIGNAGE TO BE ERECT AS TO ALLOW BUSES TO MANEUVER AROUND THE MANHOLE IN THE DIAMOND LANE.

NOTE: THIS PROJECT MAY BE SUBJECT TO CANADA SUMMER GAMES CONSTRUCTION RESTRICTIONS. THIS PROJECT IS FRONTING A MAJOR GAMES VENUE. THE RESTRICTION PERIOD HAS BEEN IDENTIFIED AS THURSDAY JULY 27 TO SUNDAY AUGUST 13, 2017 INCLUSIVE. A FINAL DECISION IS PENDING.

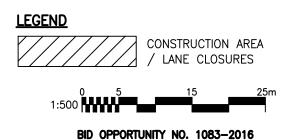

LOCATION APPROVED UNDERGROUND STRUCTURES

SUPV. U/G STRUCTURES COMMITTEE DATE

NOTE:

1g\0301_sketches\traffic_control\16320c-710- 894.dwg

LOCATION OF UNDERGROUND STRUCTURES AS SHOWN ARE BASED ON THE BEST INFORMATION
AVAILABLE BUT NO GUARANTEE IS GIVEN
THAT ALL EXISTING UTILITIES ARE SHOWN OR
THAT THE GIVEN LOCATIONS ARE EXACT. CONFIRMATION OF EXISTENCE AND EXACT LOCATION OF ALL SERVICES MUST BE OBTAINED FROM THE INDIVIDUAL UTILITIES BEFORE PROCEEDING WITH CONSTRUCTION.

D S	B.M ELE					Sta	ntec		ENGINEER'S SEAL
_						905 Waverley	Street, Winnipeg, 200 Fax 204-453-90		
					DESIGNED BY	JH	CHECKED BY	CD	
ON					DRAWN BY	sc	APPROVED BY	RS	
					HOR. SCALE:	1:500	RELEASED FOR CONSTRUCTION:		
					VERTICAL:				CONSULTANT DRAWING NO. C-711
	NO.	REVISIONS	DATE	BY	DATE 2016.1	1.11	DATE		5 1

GINEER'S SEAL

THE CITY OF WINNIPEG WATER AND WASTE DEPARTMENT

2016 SEWER RENEWALS BY CIPP LINING CONTRACT 2 TRAFFIC MANAGEMENT PLAN

ELLICE AVENUE

IST MH W OF SPENCE ST (W PL) TO MH AT BALMORAL (CL)

SHEET		OF	
	8		15


CAD FILE DRAWING NUMBER 16320c-710-894.dwg

CITY DRAWING NUMBER

SK-8.0




NAIRN AVE

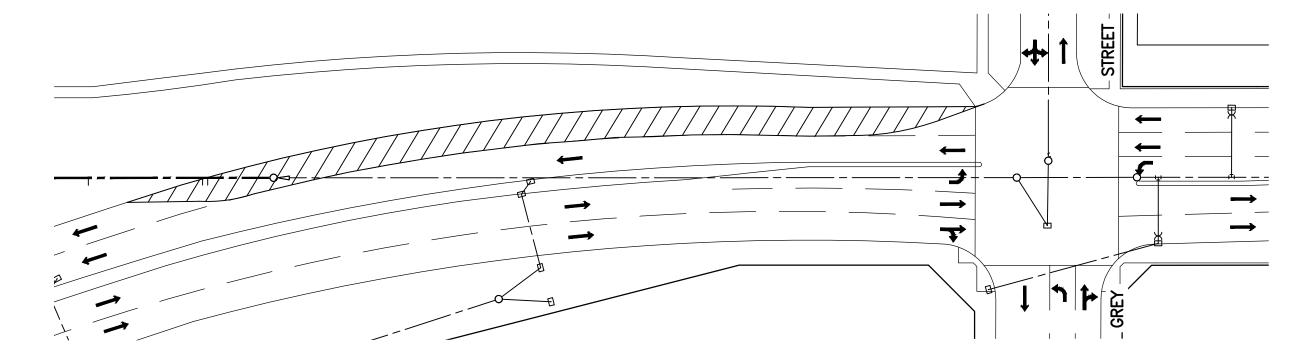

TRAFFIC CONTROL DURING CONSTRUCTION SHALL BE AS FOLLOWS:

- (I) ALL LANES ON NARIN AVE TO BE OPEN FROM 07:00 TO 09:00 HOURS, AND FROM 15:30 TO 17:30 HOURS MONDAY TO FRIDAY.
- (II) A MINIMUM OF 1.5m SIDEWALK WIDTH SHALL BE MAINTAINED FOR PEDESTRIAN TRAFFIC. NO COMPLETE CLOSURE OR BLOCKAGE OF SIDEWALK SHALL BE PERMITTED AT ANYTIME.

 (III) IF WORK IS TO BE COMPLETED OVER A WEEKEND, WORK SHALL START FRIDAY AFTER 17:30 WITH THE LANES REOPENED BY MONDAY AT 15:30.

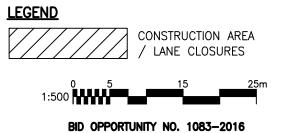

LOCATION APPROVED UNDERGROUND STRUCTURES

SUPV. U/G STRUCTURES DATE COMMITTEE

NOTE:

LOCATION OF UNDERGROUND STRUCTURES AS SHOWN ARE BASED ON THE BEST INFORMATION AVAILABLE BUT NO GUARANTEE IS GIVEN THAT ALL EXISTING UTILITIES ARE SHOWN OR THAT THE GIVEN LOCATIONS ARE EXACT. CONFIRMATION OF EXISTENCE AND EXACT LOCATION OF ALL SERVICES MUST BE OBTAINED FROM THE INDIVIDUAL UTILITIES BEFORE PROCEEDING WITH CONSTRUCTION.

)	B.M. ELEV.					Sta		ENGINEER'S SEAL	
-						905 Waverley	Street, Winnipeg, 200 Fax 204-453-90	Manitoba	
					DESIGNED BY	JH	CHECKED BY	CD	
N					DRAWN BY	sc	APPROVED BY	RS	
					HOR. SCALE:	1:500	RELEASED FOR		
					VERTICAL:	1.500	CONSTRUCTION:		CONSULTANT DRAWING NO.
	NO.	REVISIONS	DATE	BY	DATE 2016.1	1.11	DATE		C-715

Winnipeg

THE CITY OF WINNIPEG WATER AND WASTE DEPARTMENT

2016 SEWER RENEWALS BY CIPP LINING CONTRACT 2
TRAFFIC MANAGEMENT PLAN

NAIRN AVENUE

IST MH W OF GREY ST TO 2ND MH W OF GREY ST

SHEET OF
9 I5

CAD FILE DRAWING NUMBER


CITY DRAWING NUMBER

SK-9.0

16320c-715-894.dwg


NOTRE DAME AVENUE



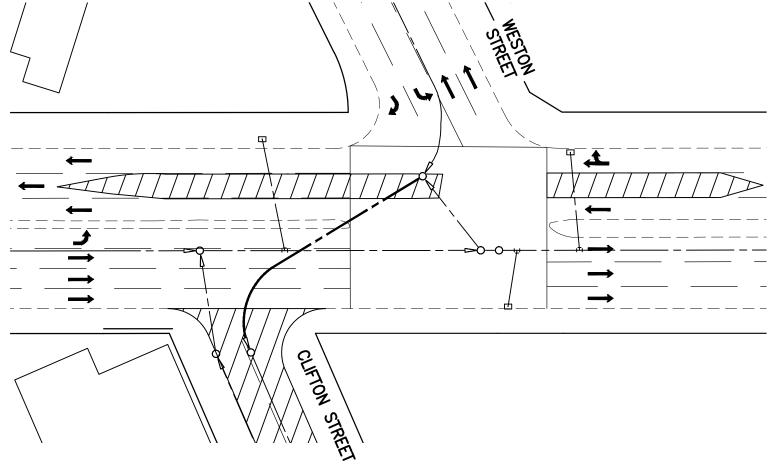

TRAFFIC CONTROL DURING CONSTRUCTION SHALL BE AS FOLLOWS:

- (I) ALL LANES ON NOTRE DAME AVE TO BE OPEN FROM 07:00 TO 09:00 HOURS, AND FROM 15:30 TO 17:30 HOURS MONDAY TO FRIDAY.
- (II) MAINTAIN A MINIMUM OF 2 LANES IN BOTH DIRECTIONS ALONG NOTRE DAME AVE. AT ALL TIMES.
- (III) CLOSE CLIFTON ST. WHILE WORK IS BEING PERFORMED ON NOTRE DAME AVE.
- (IV) A MINIMUM OF 1.5m SIDEWALK WIDTH SHALL BE MAINTAINED FOR PEDESTRIAN TRAFFIC. NO COMPLETE CLOSURE OR BLOCKAGE OF SIDEWALK SHALL BE PERMITTED AT ANYTIME.
- (V) IF WORK IS TO BE COMPLETED OVER A WEEKEND, WORK SHALL START FRIDAY AFTER 17:30 WITH THE LANES REOPENED BY MONDAY AT 7:00 HOURS.

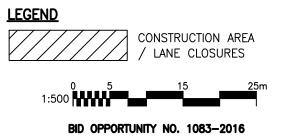

LOCATION APPROVED UNDERGROUND STRUCTURES

JNDERGROUND STRUCTURES

SUPV. U/G STRUCTURES DATE COMMITTEE

NOTE:

LOCATION OF UNDERGROUND STRUCTURES AS SHOWN ARE BASED ON THE BEST INFORMATION AVAILABLE BUT NO GUARANTEE IS GIVEN THAT ALL EXISTING UTILITIES ARE SHOWN OR THAT THE GIVEN LOCATIONS ARE EXACT. CONFIRMATION OF EXISTENCE AND EXACT LOCATION OF ALL SERVICES MUST BE OBTAINED FROM THE INDIVIDUAL UTILITIES BEFORE PROCEEDING WITH CONSTRUCTION.

B.M. ELEV.				Stantec			ENGINEER'S SEAL		
_						905 Waverley	Street, Winnipeg 200 Fax 204-453-9	ı, Manitoba	
					DESIGNED BY	JH	CHECKED BY	CD	
١					DRAWN BY	SC	APPROVED BY	RS	
					HOR. SCALE:	1:500	RELEASED FOR		
					VERTICAL:		CONSTRUCTION:		CONSULTANT DRAWING NO.
	NO.	REVISIONS [DATE	BY	DATE 2016.11.11 DATE			C-716	

Winnipeg

THE CITY OF WINNIPEG WATER AND WASTE DEPARTMENT

2016 SEWER RENEWALS BY CIPP LINING CONTRACT 2
TRAFFIC MANAGEMENT PLAN
CLIFTON STREET


MH AT NOTRE DAME AV (N OF CL) TO MH AT NOTRE DAME AV (S PL)

16320c-716-894.dwg

CITY DRAWING NUMBER

SK-10.0

216320\0300_drawing\0301_sketches\traffic_control\16320c-716- 894.dwg

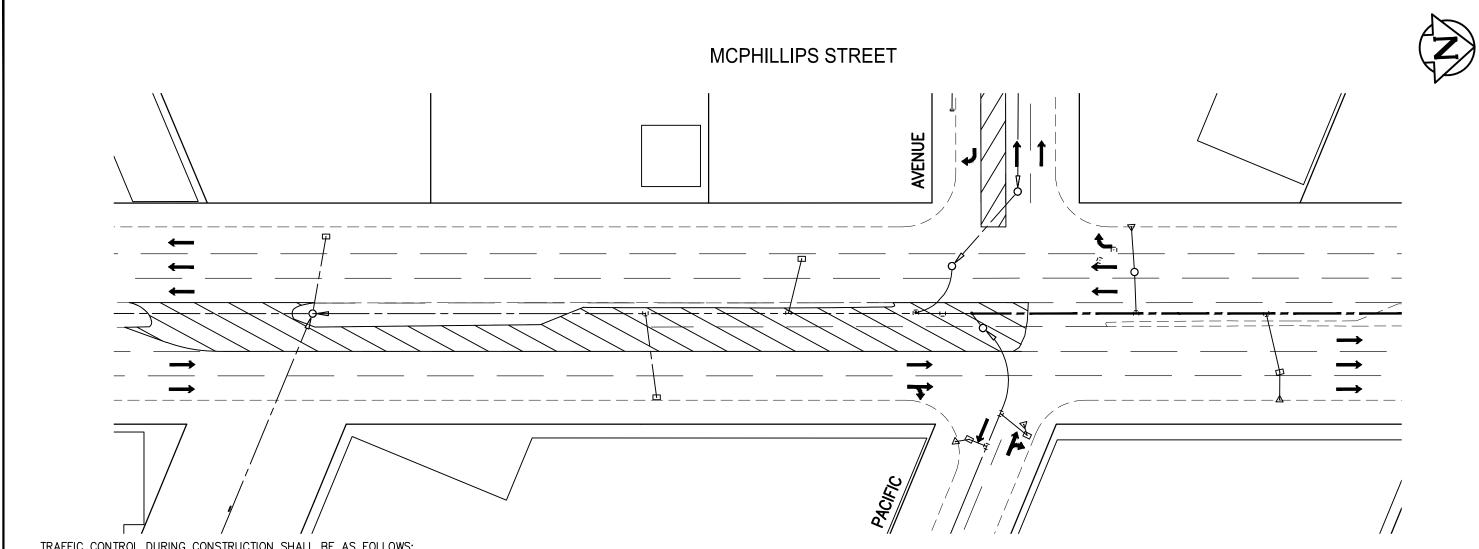


TRAFFIC CONTROL DURING CONSTRUCTION SHALL BE AS FOLLOWS:

- (I) ALL 3 LANES ON SOUTHBOUND MCPHILLIPS TO BE OPEN FROM 07:00 TO 09:00 HOURS MONDAY TO ÈŔIDAY.
- (II) CLOSE MIDDLE EASTBOUND LANE ON PACIFIC AVE WHILE WORK IS BEING PERFORMED ON MCPHILLIPS
- (III) SIMULTANEOUS RESTRICTIONS OF LEFT TURNS ONTO PACIFIC AVE. AND LOGAN AVE. FROM NORTHBOUND MCPHILLIPS WILL NOT BE PERMITTED.
- (IV) USE A TWO LANE SHIFT AT THE SOUTH END OF THE WORK AREA.

REVISIONS

- (V) A MINIMUM OF 1.5m SIDEWALK WIDTH SHALL BE MAINTAINED FOR PEDESTRIAN TRAFFIC. NO COMPLETE CLOSURE OR BLOCKAGE OF SIDEWALK SHALL BE PERMITTED AT ANYTIME.
- (VI) IF WORK IS TO BE COMPLETED OVER A WEEKEND, WORK SHALL START FRIDAY AFTER 17:30 WITH THÉ LANES REOPENED BY MONDAY AT 15:30 HOURS.

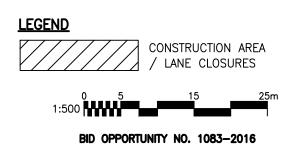

B.M. ELEV. ENGINEER'S SEAL LOCATION APPROVED UNDERGROUND STRUCTURES 905 Waverley Street, Winnipeg, Manitoba SUPV. U/G STRUCTURES COMMITTEE Tel 204-489-5900 Fax 204-453-9012 DESIGNED BY CHECKED BY CD NOTE: JH SHOWN ARE BASED ON THE BEST INFORMATION AVAILABLE BUT NO GUARANTEE IS GIVEN THAT ALL EXISTING UTILITIES ARE SHOWN OR THAT THE GIVEN LOCATIONS ARE EXACT. DRAWN APPROVED SC RS RELEASED FOR 1:500 HOR. SCALE: CONSTRUCTION: VERTICAL: C-718

BY

DATE 2016.11.11

DATE

THE CITY OF WINNIPEG WATER AND WASTE DEPARTMENT

2016 SEWER RENEWALS BY CIPP LINING CONTRACT 2 TRAFFIC MANAGEMENT PLAN

MCPHILLIPS STREET

MH AT ALEXANDER AV W TO MH AT ROSS AV (SOUTH PORTION)

SHEET	OF	
	II	15
	E DRAWING	

ng\0301_sketches\traffic_control\16320c-718- 894.dwg

LOCATION OF UNDERGROUND STRUCTURES AS CONFIRMATION OF EXISTENCE AND EXACT LOCATION OF ALL SERVICES MUST BE OBTAINED FROM THE INDIVIDUAL UTILITIES BEFORE PROCEEDING WITH CONSTRUCTION.


CONSULTANT DRAWING NO.

DATE

CITY DRAWING NUMBER SK-II.O

MCPHILLIPS STREET



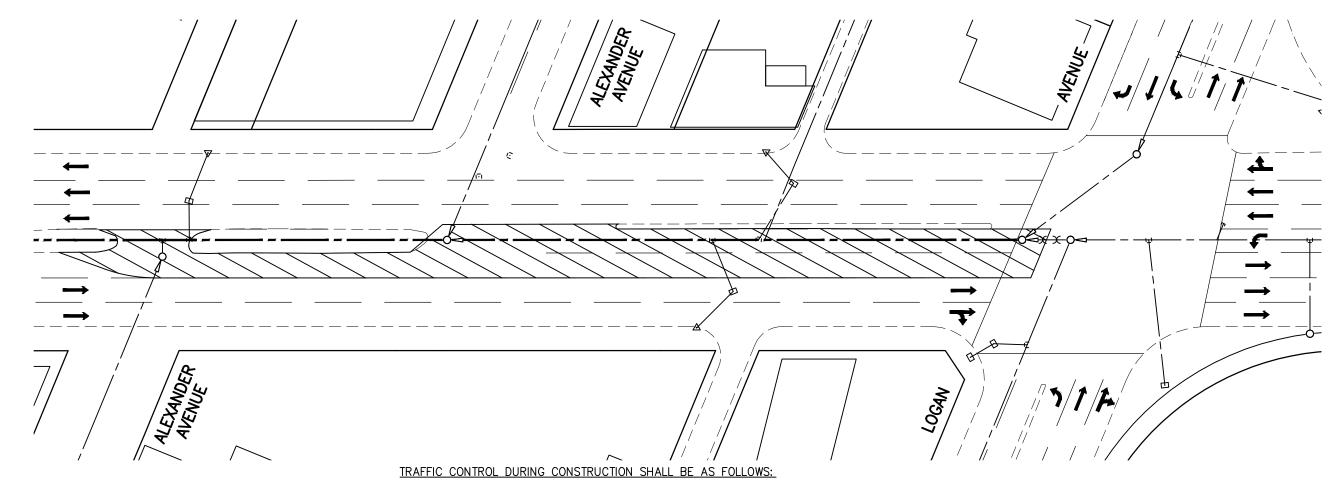

- (I) ALL 3 LANES ON SOUTHBOUND MCPHILLIPS TO BE OPEN FROM 07:00 TO 09:00 HOURS MONDAY TO FRIDAY.
- (II) NORTHBOUND LEFT TURN BAY MUST BE PROVIDED IN MEDIAN LANE ON MCPHILLIPS ST. AT LOGAN AVE. FROM 15:30 TO 17:30 HOURS.
- (III) SIMULTANEOUS RESTRICTIONS OF LEFT TURNS ONTO PACIFIC AVE. AND LOGAN AVE. FROM NORTHBOUND MCPHILLIPS WILL NOT BE PERMITTED.
- (IV) CONTRACT TRAFFIC SERVICES TO REMOVE MUST TURN RIGHT RESTRICTIONS IN CURB LANE OF NORTHBOUND MCPHILLIPS ST. AT LOGAN AVE.
- (V) USE A TWO LANE SHIFT NORTH OF LOGAN AVE. ON MCPHILLIPS TO RETURN TRAFFIC TO APPROPRIATE LANES.
- (VI) A MINIMUM OF 1.5m SIDEWALK WIDTH SHALL BE MAINTAINED FOR PEDESTRIAN TRAFFIC. NO COMPLETE CLÓSURE OR BLOCKAGE OF SIDEWALK SHALL BE PERMITTED AT ANYTIME.
- (VII) IF WORK IS TO BE COMPLETED OVER A WEEKEND, WORK SHALL START FRIDAY AFTER 17:30 WITH THE LANES REOPENED BY MONDAY AT 15:30 HOURS.

<u>LEGEND</u>	CONSTRUCTION / LANE CLOSU	i area
2 5		
1:500	15	25n
BID OPPORT	UNITY NO. 1083-	2016

LOCATION APPROVED UNDERGROUND STRUCTURES

SUPV. U/G STRUCTURES COMMITTEE DATE

NOTE:

1g\0301_sketches\traffic_control\16320c-718- 894.dwg

LOCATION OF UNDERGROUND STRUCTURES AS SHOWN ARE BASED ON THE BEST INFORMATION AVAILABLE BUT NO GUARANTEE IS GIVEN THAT ALL EXISTING UTILITIES ARE SHOWN OR THAT THE GIVEN LOCATIONS ARE EXACT.

CONFIRMATION OF EXISTENCE AND EXACT LOCATION OF ALL SERVICES MUST BE OBTAINED FROM THE INDIVIDUAL UTILITIES BEFORE PROCEEDING WITH CONSTRUCTION.

) S -	B.M ELE				(905 Waverley	ntec Street, Winnipeg,	Manitoba	ENGINEER'S SEAL
					DESIGNED BY	JH	CHECKED BY	CD	
N					DRAWN BY	SC	APPROVED BY	RS	
					HOR. SCALE: VERTICAL:	1:500	RELEASED FOR CONSTRUCTION:		CONSULTANT DRAWING NO.
	NO.	REVISIONS	DATE	BY	DATE 2016.1	1.11	DATE		C-7I9
	NO.	REVISIONS	DATE	BY	DATE 2016.1	1.11	DATE		C-719

ENGINEER'S SEAL

THE CITY OF WINNIPEG WATER AND WASTE DEPARTMENT

2016 SEWER RENEWALS BY CIPP LINING CONTRACT 2 TRAFFIC MANAGEMENT PLAN

MCPHILLIPS STREET

MH AT LOGAN TO AV TO MH AT ALEXANDER AV W


	••	
	12	15
CAD FIL	E DRAWING	NUMBER
16320	Oc-718-8	94.dwg

CITY DRAWING NUMBER

SK-12.0


SELKIRK AVENUE



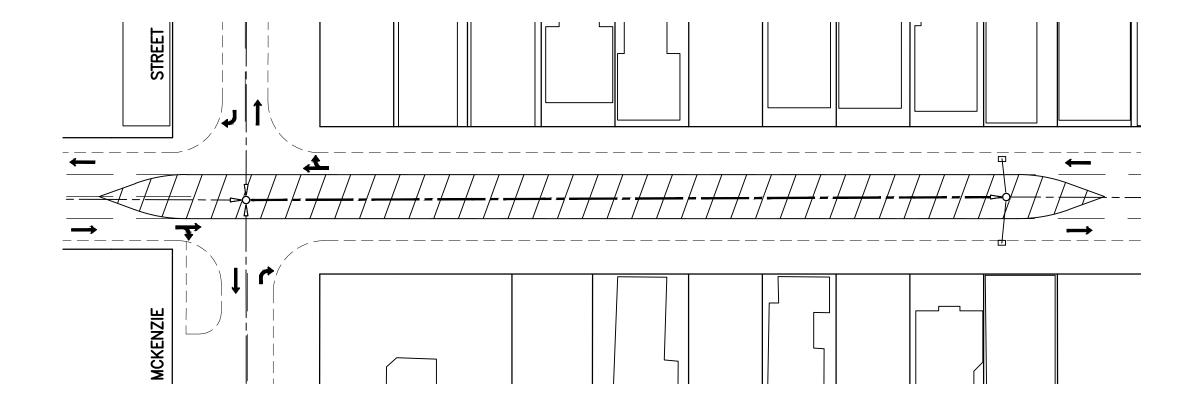

NOTE:

MAINTAIN A MINIMUM OF 1 LANE IN BOTH DIRECTIONS ALONG SELKIRK AVE. AT ALL TIMES. NO LEFT TURNS PERMITTED OFF SELKIRK AVE. ONTO MCKENZIE ST. WHILE LANES ARE CLOSED ON SELKIRK AVE. A MINIMUM OF 1.5m SIDEWALK WIDTH SHALL BE MAINTAINED FOR PEDESTRIAN TRAFFIC. NO COMPLETE CLOSURE OR BLOCKAGE OF ANY SIDEWALK SHALL BE PERMITTED AT ANY TIME.

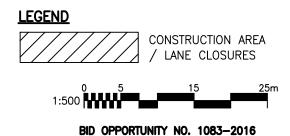

LOCATION APPROVED UNDERGROUND STRUCTURE

SUPV. U/G STRUCTURES COMMITTEE DATE

NOTE:

LOCATION OF UNDERGROUND STRUCTURES AS SHOWN ARE BASED ON THE BEST INFORMATION AVAILABLE BUT NO GUARANTEE IS GIVEN THAT ALL EXISTING UTILITIES ARE SHOWN OR THAT THE GIVEN LOCATIONS ARE EXACT. CONFIRMATION OF EXISTENCE AND EXACT LOCATION OF ALL SERVICES MUST BE OBTAINED FROM THE INDIVIDUAL UTILITIES
BEFORE PROCEEDING WITH CONSTRUCTION.

D ES	B.M. ELEV.				Stantec			ENGINEER'S SEAL	
_						905 Waverley	Street, Winnipeg, 200 Fax 204-453-90		
					DESIGNED BY	JH	CHECKED BY	CD	
10N R					DRAWN BY	SC	APPROVED BY	RS	
`					HOR. SCALE:	1:500	RELEASED FOR		
					VERTICAL:		CONSTRUCTION:		CONSULTANT DRAWING NO.
	NO.	REVISIONS	DATE	BY	DATE 2016.1	1.11	DATE		C-72I
			'						

THE CITY OF WINNIPEG WATER AND WASTE DEPARTMENT

2016 SEWER RENEWALS BY CIPP LINING CONTRACT 2 TRAFFIC MANAGEMENT PLAN

SELKIRK AVENUE

MH AT MCKENZIE ST TO IST MH E OF MCKENZIE ST

13 15 CAD FILE DRAWING NUMBER 16320c-721-894.dwg


CITY DRAWING NUMBER

SHEET

SK-13.0

OF




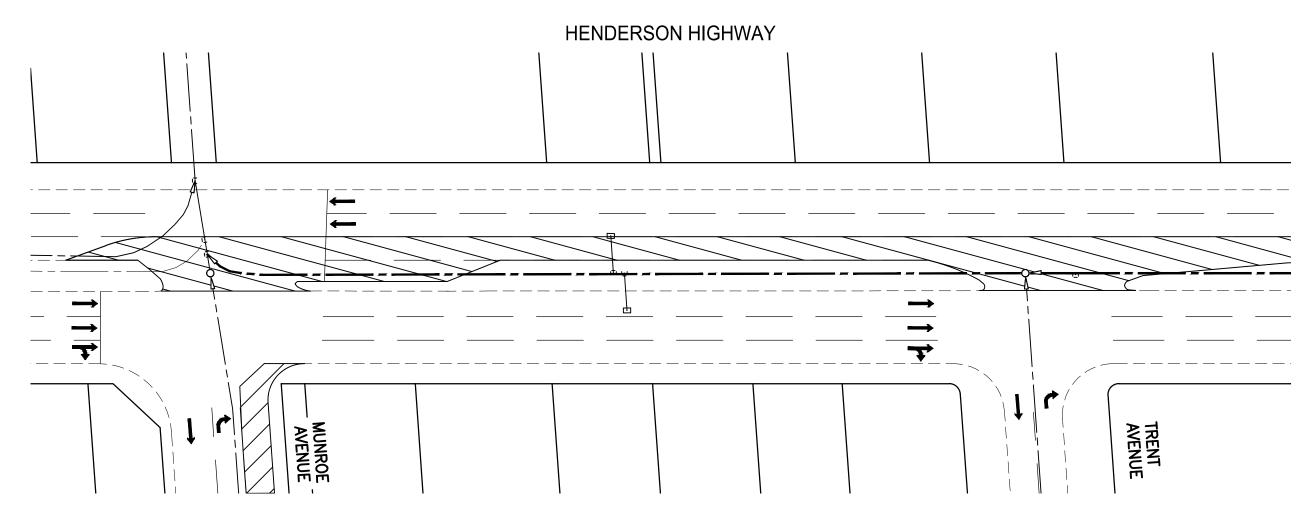

NOTE:
MAINTAIN A MINIMUM OF 2 LANES IN BOTH DIRECTIONS ALONG HENDERSON HWY. AT ALL TIMES. NO LEFT TURNS PERMITTED OFF HENDERSON HWY. ONTO SIDE STREETS WHILE LANES ARE CLOSED ON HENDERSON HWY.

CLOSE THE CURB LANE ON WESTBOUND MUNROE AVE. WHILE MEDIAN OPENING IS CLOSED.

A MINIMUM OF 1.5m SIDEWALK WIDTH SHALL BE MAINTAINED FOR PEDESTRIAN TRAFFIC. NO COMPLETE CLOSURE OR BLOCKAGE OF ANY SIDEWALK SHALL BE PERMITTED AT ANY TIME.

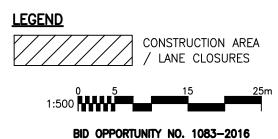

LOCATION	APPROVED
UNDERGROUND	STRUCTURES

SUPV. U/G STRUCTURES COMMITTEE DATE

NOTE:

ing\0301_sketches\traffic_control\16320c-723-894.dwg

LOCATION OF UNDERGROUND STRUCTURES AS SHOWN ARE BASED ON THE BEST INFORMATION AVAILABLE BUT NO GUARANTEE IS GIVEN THAT ALL EXISTING UTILITIES ARE SHOWN OR THAT THE GIVEN LOCATIONS ARE EXACT.

CONFIRMATION OF EXISTENCE AND EXACT LOCATION OF ALL SERVICES MUST BE OBTAINED FROM THE INDIVIDUAL UTILITIES BEFORE PROCEEDING WITH CONSTRUCTION.

) :S	B.M ELE				(905 Waverley	ntec Street, Winnipeg, 200 Fax 204-453-90	Manitoba	ENGINEER'S SEAL
					DESIGNED BY	JH	CHECKED BY	CD	
N					DRAWN BY	sc	APPROVED BY	RS	
					HOR. SCALE: VERTICAL:	1:500	RELEASED FOR CONSTRUCTION:		CONSULTANT DRAWING NO.
	NO.	REVISIONS	DATE	BY	DATE 2016.11.11		DATE		C-723

THE CITY OF WINNIPEG WATER AND WASTE DEPARTMENT

2016 SEWER RENEWALS BY CIPP LINING CONTRACT 2 TRAFFIC MANAGEMENT PLAN

HENDERSON HIGHWAY

MH AT DONALDA AV TO TEE AT MUNROE AV


166	. 1)F
	14	15
٩D	FILE DRAW	NG NUM

16320c-723-894.dwg


CITY DRAWING NUMBER

SK-14.0



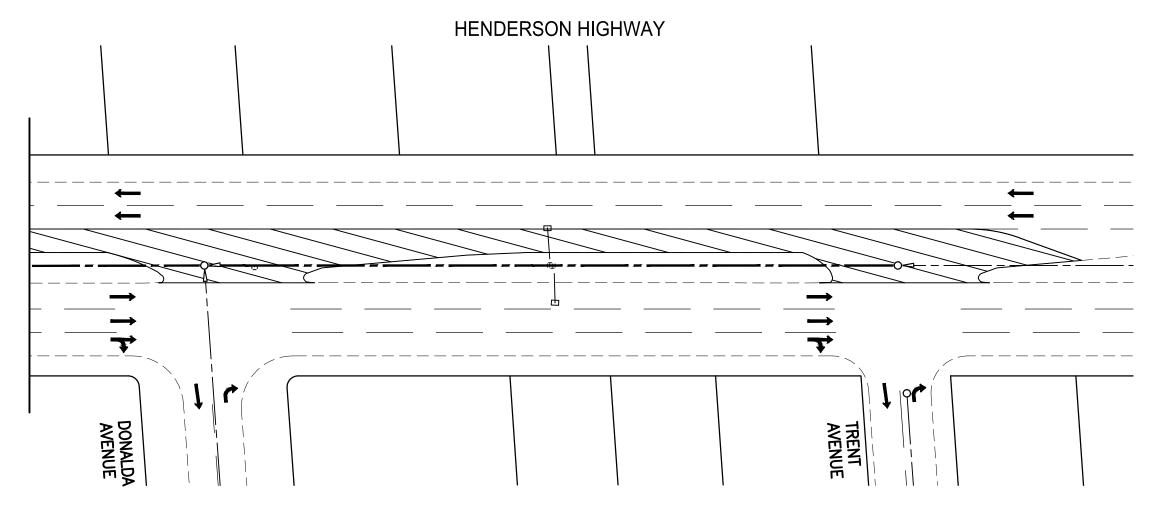

MAINTAIN A MINIMUM OF 2 LANES IN BOTH DIRECTIONS ALONG HENDERSON HWY. AT ALL TIMES. NO LEFT TURNS PERMITTED OFF HENDERSON HWY. ONTO SIDE STREETS WHILE LANES ARE CLOSED ON HENDERSON HWY. A MINIMUM OF 1.5m SIDEWALK WIDTH SHALL BE MAINTAINED FOR PEDESTRIAN TRAFFIC. NO COMPLETE CLOSURE OR BLOCKAGE OF ANY SIDEWALK SHALL BE PERMITTED AT ANY TIME.

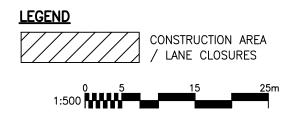

BID OPPORTUNITY NO. 1083-2016

LOCATION APPROVED UNDERGROUND STRUCTURES

SUPV. U/G STRUCTURES DATE COMMITTEE

NOTE:

ng\0301_sketches\traffic_control\16320c-723-894.dwg

LOCATION OF UNDERGROUND STRUCTURES AS SHOWN ARE BASED ON THE BEST INFORMATION AVAILABLE BUT NO GUARANTEE IS GIVEN THAT ALL EXISTING UTILITIES ARE SHOWN OR THAT THE GIVEN LOCATIONS ARE EXACT. CONFIRMATION OF EXISTENCE AND EXACT LOCATION OF ALL SERVICES MUST BE OBTAINED FROM THE INDIVIDUAL UTILITIES BEFORE PROCEEDING WITH CONSTRUCTION.

D ES	B.M ELE					Sta	ntec		ENGINEER'S SEAL
_						905 Waverley	Street, Winnipeg, 200 Fax 204-453-90	Manitoba	
					DESIGNED BY	JH	CHECKED BY	CD	
ON					DRAWN BY	SC	APPROVED BY	RS	
•					HOR. SCALE:	1:500	RELEASED FOR		
					VERTICAL:		CONSTRUCTION:		CONSULTANT DRAWING NO.
	NO.	REVISIONS	DATE	BY	DATE 2016.1	.11.11 DATE		C-724	

THE CITY OF WINNIPEG WATER AND WASTE DEPARTMENT

2016 SEWER RENEWALS BY CIPP LINING CONTRACT 2 TRAFFIC MANAGEMENT PLAN

HENDERSON HIGHWAY

MH AT TRENT AV TO MH AT DONALDA AV

	15		15		
SHEET		OF			

CAD FILE DRAWING NUMBER 16320c-723-894.dwg

CITY DRAWING NUMBER

SK-15.0