




COSMO PLACE

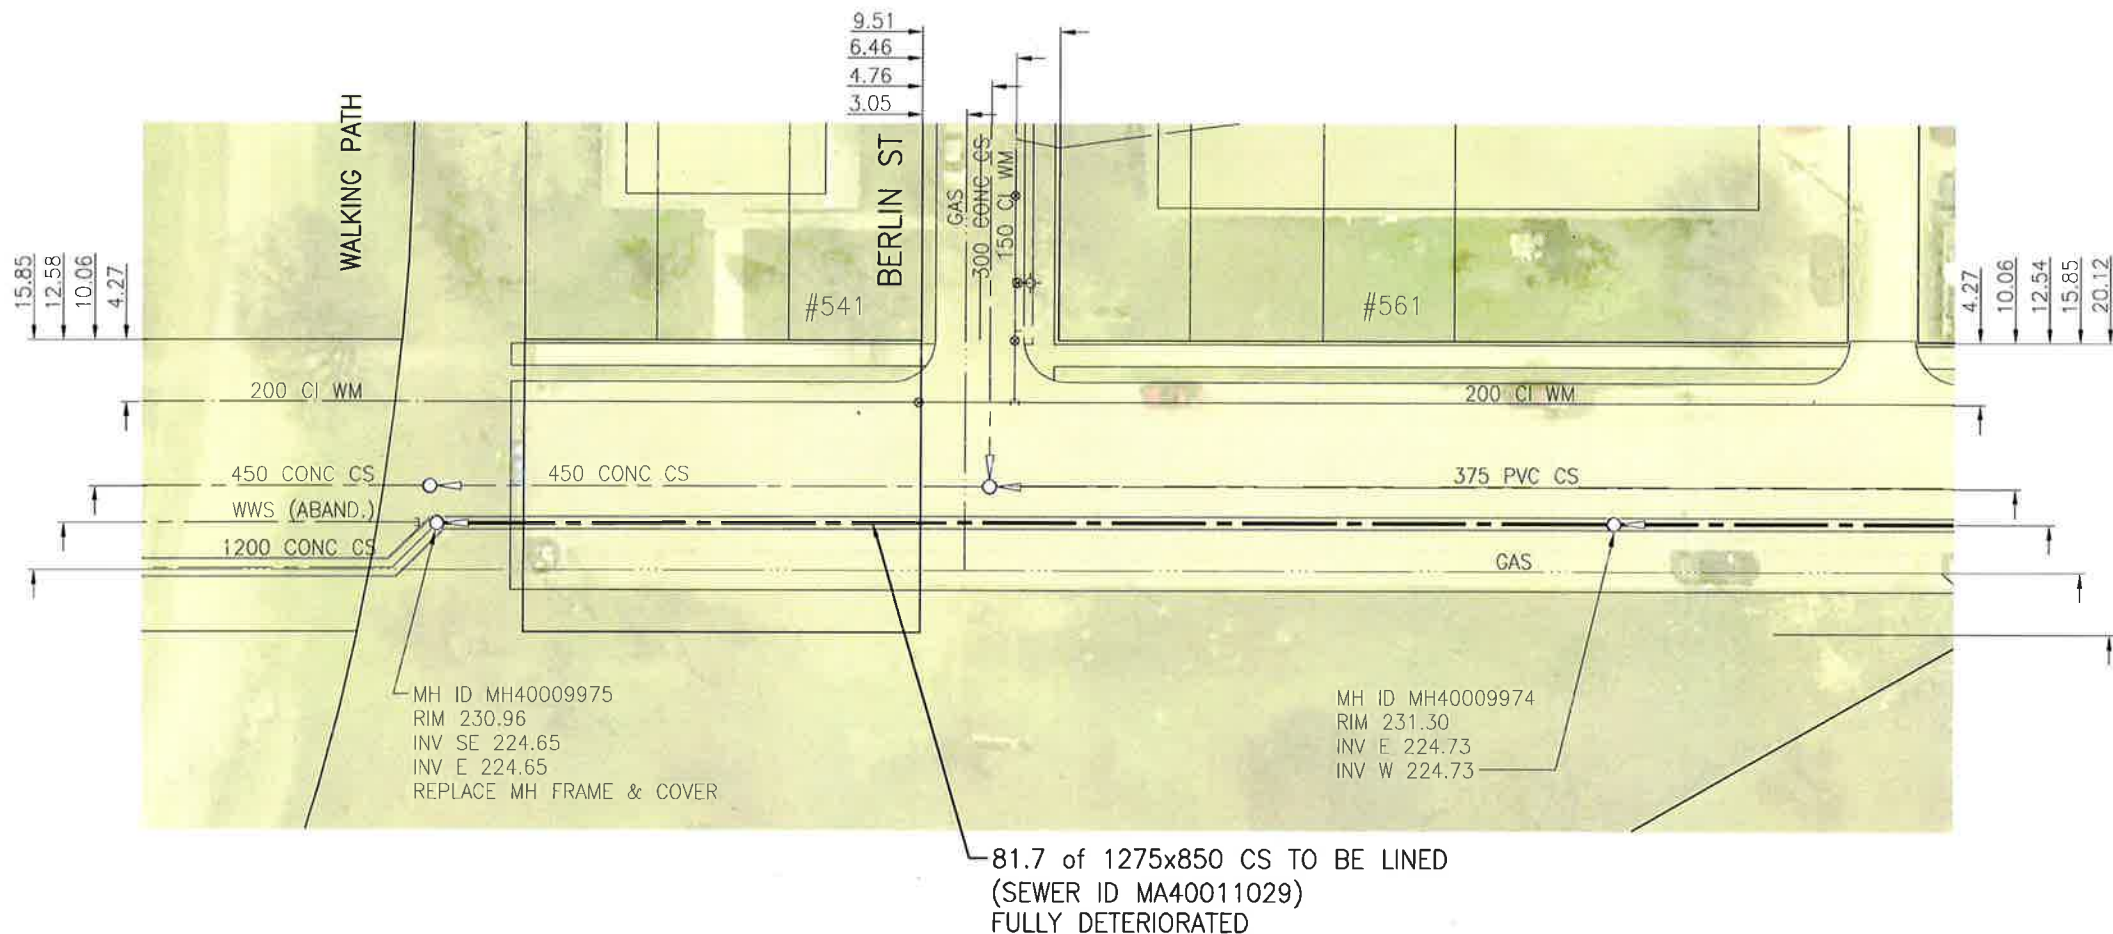

CONTINUED ON
DWG C-114

SEWER JUNCTION INFORMATION FROM SEWER VIDEO INSPECTION		
SEWER ID S-MA40011029		
DISTANCE FROM MH40009974		
DISTANCE	DIAMETER	CLOCK
NO SERVICE JUNCTIONS		

WARNING

IF POWER EQUIPMENT OR EXPLOSIVES ARE TO BE USED FOR EXCAVATION ON THIS PROJECT THE CONTRACTOR MUST:
 1) NOTIFY THE GAS COMPANY OF THE PROPOSED LOCATION OF EXCAVATION.
 2) TAKE PRECAUTION TO AVOID DAMAGE TO GAS COMPANY INSTALLATIONS.
 SEE PROVINCIAL REGULATION 140/92 FOR DETAILS

APEGM
 Certificate of Authorization
 Stantec Consulting Ltd.
 No. 1301

METRIC
 WHOLE NUMBERS INDICATE MILLIMETRES
 DECIMALIZED NUMBERS INDICATE METRES
 1:500
 0 5 15 25m
 BID OPPORTUNITY NO. 1083-2016

LOCATION APPROVED UNDERGROUND STRUCTURES

SUPV. U/G STRUCTURES COMMITTEE DATE

NOTE:
 LOCATION OF UNDERGROUND STRUCTURES AS SHOWN ARE BASED ON THE BEST INFORMATION AVAILABLE BUT NO GUARANTEE IS GIVEN THAT ALL EXISTING UTILITIES ARE SHOWN OR THAT THE GIVEN LOCATIONS ARE EXACT. CONFIRMATION OF EXISTENCE AND EXACT LOCATION OF ALL SERVICES MUST BE OBTAINED FROM THE INDIVIDUAL UTILITIES BEFORE PROCEEDING WITH CONSTRUCTION.

NO.	REVISIONS	DATE	BY

Stantec
 905 Waverley Street, Winnipeg, Manitoba
 Tel 204-489-5900 Fax 204-453-9012

DESIGNED BY	JH	CHECKED BY	CD
DRAWN BY	SC	APPROVED BY	RS
HOR. SCALE:	1:500	RELEASED FOR CONSTRUCTION:	DATE Feb. 28/17
VERTICAL:		CONSULTANT DRAWING NO.	C-113

ENGINEER'S SEAL

 CONSULTANT DRAWING NO. C-113

THE CITY OF WINNIPEG
 WATER AND WASTE DEPARTMENT

2016 SEWER RENEWALS BY CIPP LINING CONTRACT 2 COSMO PLACE 1ST MH W OF EATON ST TO 1ST MH W OF BERLIN ST (SOUTH SEWER)	SHEET 14 OF 25 CAD FILE DRAWING NUMBER 16320c-113-894.DWG CITY DRAWING NUMBER 11368
--	---

V:\112\active\11216320\0300_drawing\0302_sheet_files\02_civil\16320c-113-894.dwg