




NOTRE DAME AVENUE

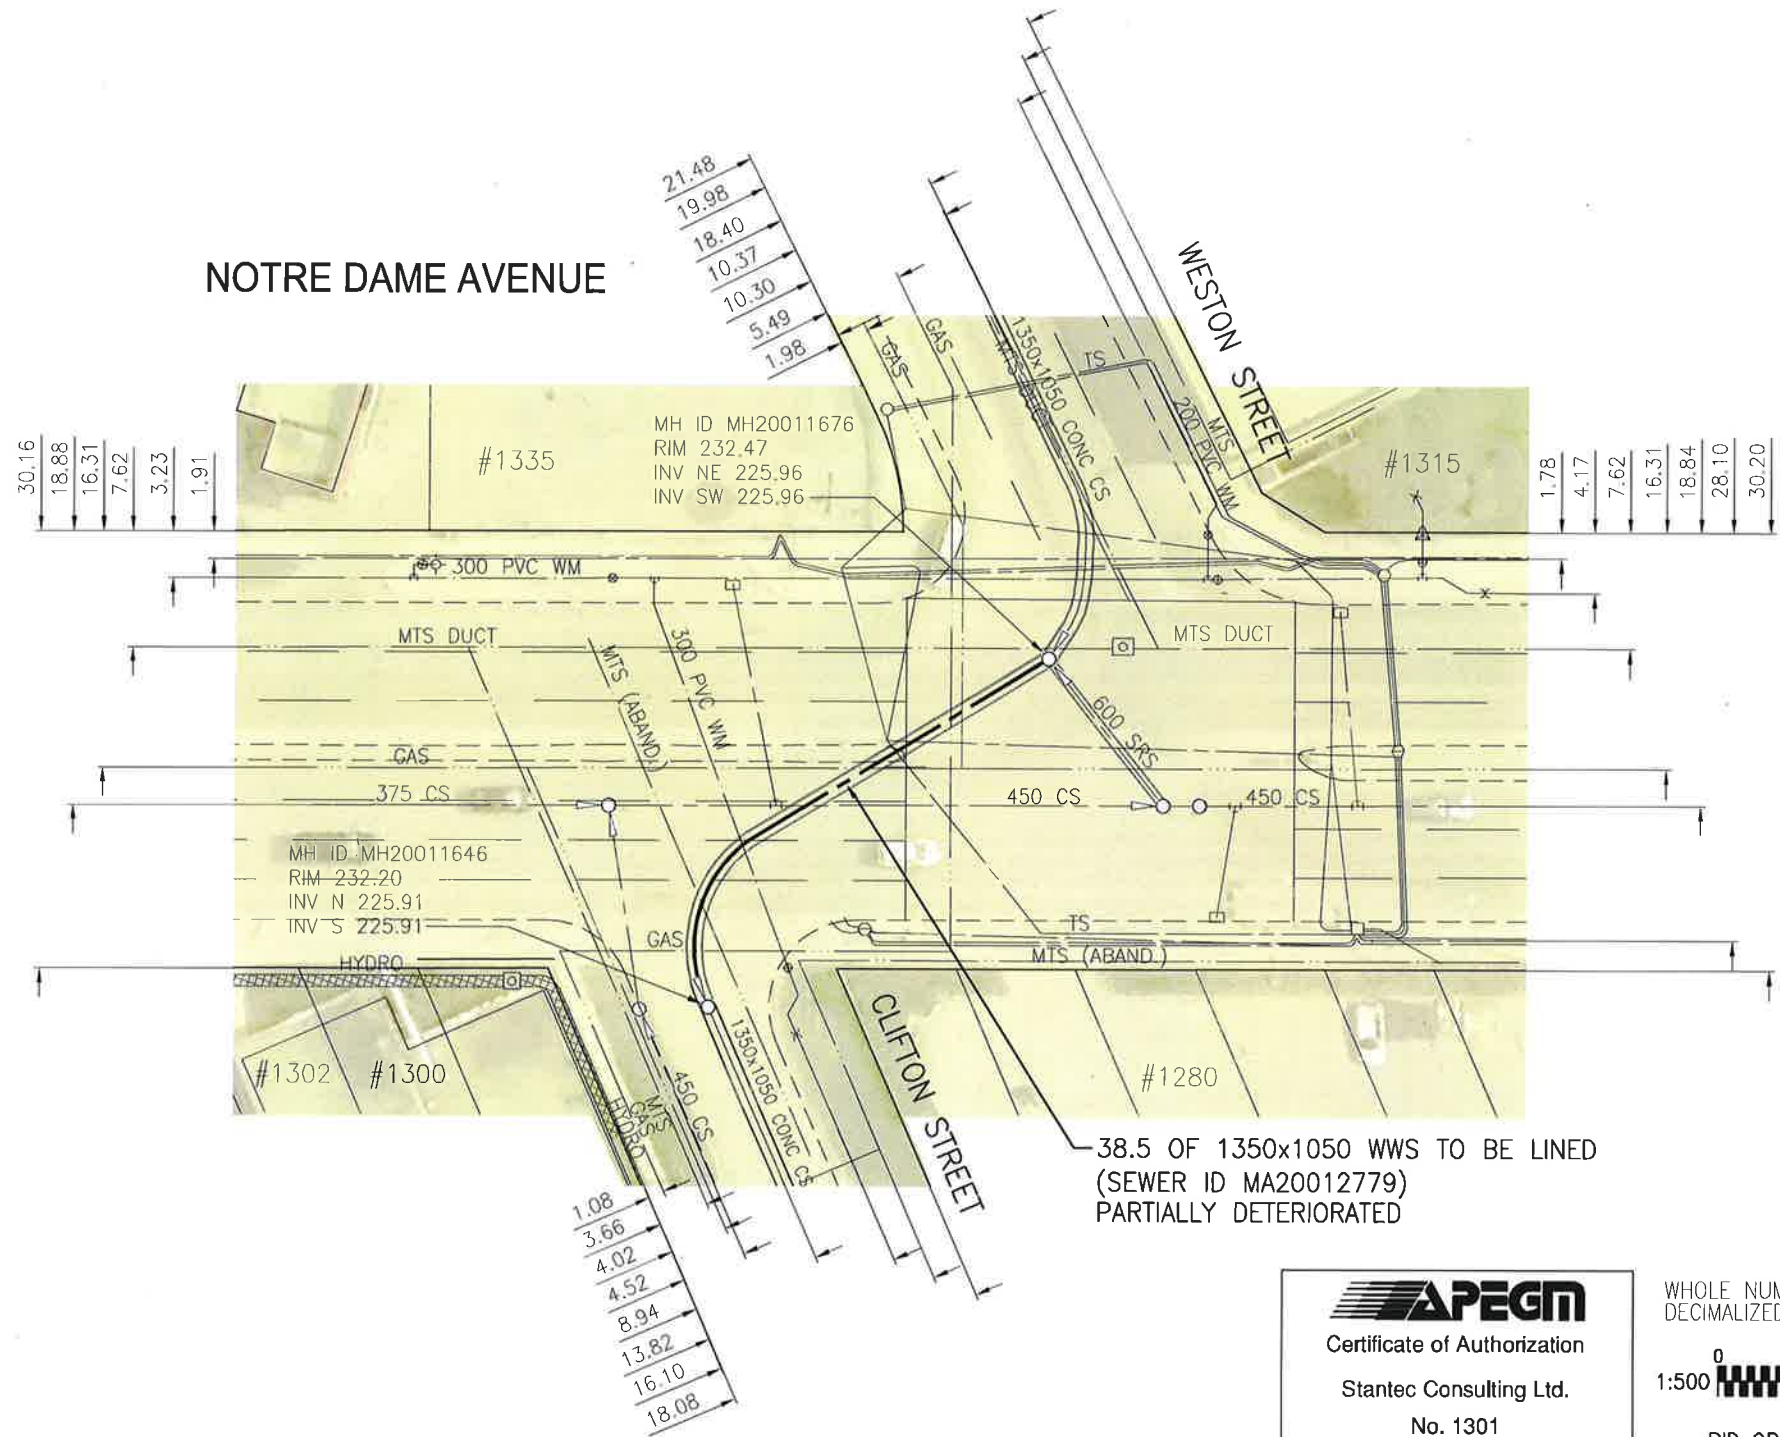

SEWER JUNCTION INFORMATION FROM SEWER VIDEO INSPECTION		
SEWER ID S-MA20012779		
DISTANCE FROM MH20011676		
DISTANCE	DIAMETER	CLOCK
0.1	600	10

38.5 OF 1350x1050 WWS TO BE LINED  
(SEWER ID MA20012779)  
PARTIALLY DETERIORATED

**WARNING**

IF POWER EQUIPMENT OR EXPLOSIVES ARE TO BE USED FOR EXCAVATION ON THIS PROJECT THE CONTRACTOR MUST:  
 1) NOTIFY THE GAS COMPANY OF THE PROPOSED LOCATION OF EXCAVATION.  
 2) TAKE PRECAUTION TO AVOID DAMAGE TO GAS COMPANY INSTALLATIONS.  
 SEE PROVINCIAL REGULATION 140/92 FOR DETAILS

**APEGM**  
 Certificate of Authorization  
 Stantec Consulting Ltd.  
 No. 1301

**METRIC**  
 WHOLE NUMBERS INDICATE MILLIMETRES  
 DECIMALIZED NUMBERS INDICATE METRES

1:500

BID OPPORTUNITY NO. 1083-2016

**LOCATION APPROVED  
UNDERGROUND STRUCTURES**

SUPV. U/G STRUCTURES COMMITTEE	DATE

NOTE:  
 LOCATION OF UNDERGROUND STRUCTURES AS SHOWN ARE BASED ON THE BEST INFORMATION AVAILABLE BUT NO GUARANTEE IS GIVEN THAT ALL EXISTING UTILITIES ARE SHOWN OR THAT THE GIVEN LOCATIONS ARE EXACT. CONFIRMATION OF EXISTENCE AND EXACT LOCATION OF ALL SERVICES MUST BE OBTAINED FROM THE INDIVIDUAL UTILITIES BEFORE PROCEEDING WITH CONSTRUCTION.

B.M.	ELEV.		
NO.	REVISIONS	DATE	BY

**Stantec**  
 905 Waverley Street, Winnipeg, Manitoba  
 Tel 204-489-5900 Fax 204-453-9012

DESIGNED BY	JH	CHECKED BY	CD
DRAWN BY	SC	APPROVED BY	RS
HOR. SCALE:	1:500	RELEASED FOR CONSTRUCTION:	
VERTICAL:		DATE	Feb. 28/17

ENGINEER'S SEAL

CONSULTANT DRAWING NO. C-116

**THE CITY OF WINNIPEG**  
**WATER AND WASTE DEPARTMENT**

2016 SEWER RENEWALS BY CIPP LINING  
 CONTRACT 2  
**CLIFTON STREET**  
 MH AT NOTRE DAME AV (N OF CL) TO  
 MH AT NOTRE DAME AV (S PL)

SHEET	17	OF	25
CAD FILE DRAWING NUMBER 16320c-116-894.DWG			
CITY DRAWING NUMBER 11371			

V:\112\active\11216320\0300\_drawing\0302\_sheet\_files\02\_civil\16320c-116-894.dwg