


HENDERSON HIGHWAY

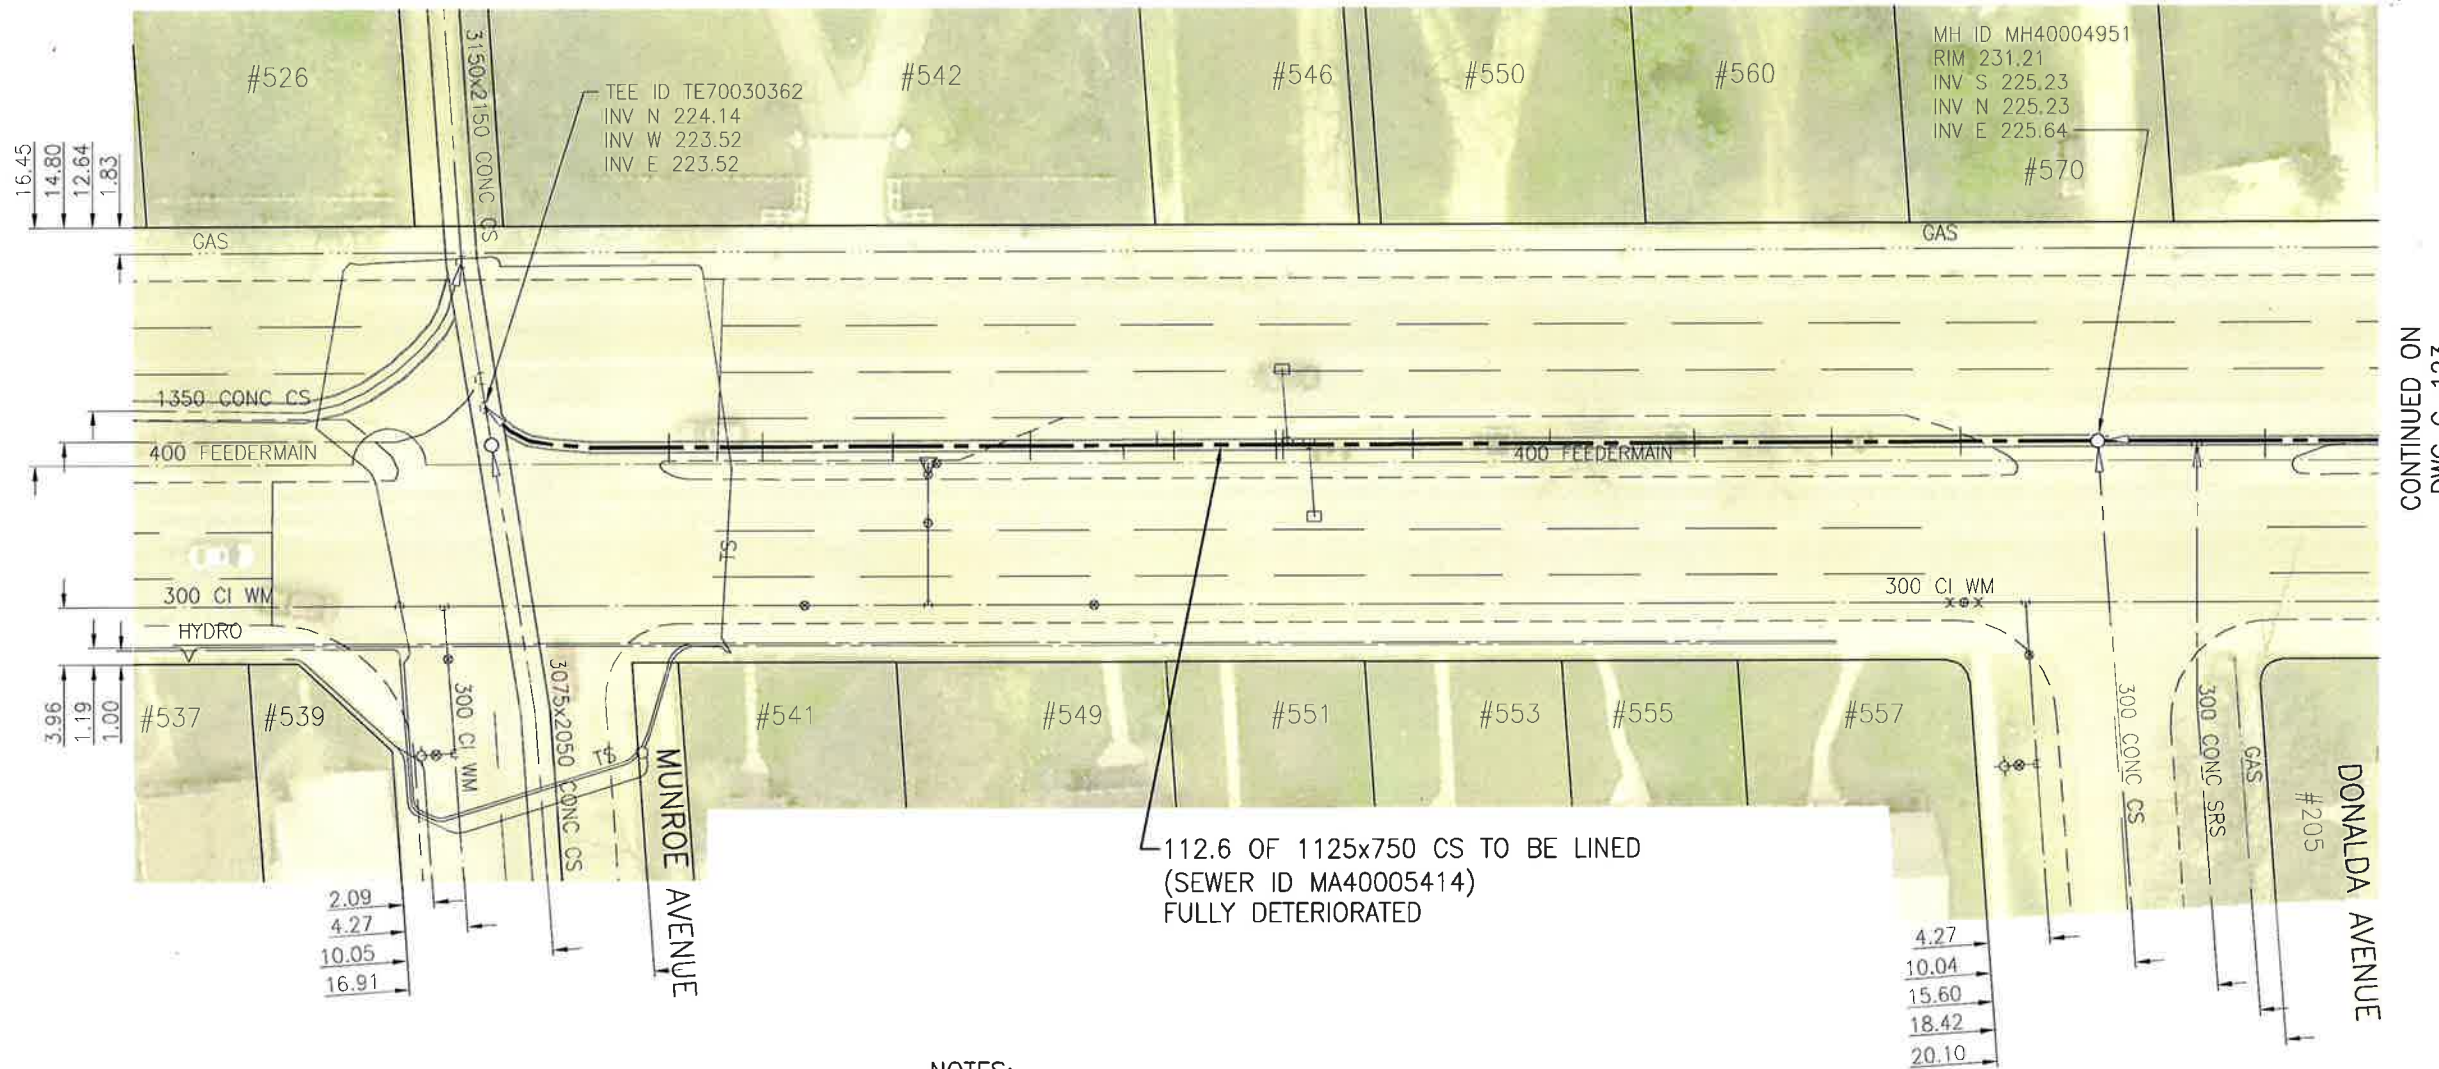

SEWER JUNCTION INFORMATION FROM SEWER VIDEO INSPECTION		
SEWER ID S-MA40005414		
DISTANCE FROM MH40004951		
DISTANCE	DIAMETER	CLOCK
9.5	150	02
9.5	150	10
18.5	150	11
18.5	150	01
28.0	150	01
28.0	150	11
38.0	150	02
47.5	150	11
47.5	150	01
56.5	150	11
56.5	150	01
57.0	150	02
57.0	150	10
64.0	150	10
64.0	150	02
65.2	150	02
67.5	150	10
74.0	150	11
74.0	150	01
83.5	150	11
83.5	150	01
92.5	150	11
92.5	150	01
99.0	150	11
99.0	150	01



CONTINUED ON
DWG C-123

WARNING

IF POWER EQUIPMENT OR EXPLOSIVES ARE TO BE USED FOR EXCAVATION ON THIS PROJECT THE CONTRACTOR MUST:
 1) NOTIFY THE GAS COMPANY OF THE PROPOSED LOCATION OF EXCAVATION.
 2) TAKE PRECAUTION TO AVOID DAMAGE TO GAS COMPANY INSTALLATIONS.
 SEE PROVINCIAL REGULATION 140/92 FOR DETAILS

NOTES:

- REFER TO SECTIONS E13 AND E14 IN THE SPECIFICATION FOR WORK IN CLOSE PROXIMITY TO THE FEEDERMAIN.



Certificate of Authorization

Stantec Consulting Ltd.

No. 1301

METRIC

WHOLE NUMBERS INDICATE MILLIMETRES
 DECIMALIZED NUMBERS INDICATE METRES



BID OPPORTUNITY NO. 1083-2016

LOCATION APPROVED UNDERGROUND STRUCTURES

SUPV. U/G STRUCTURES COMMITTEE DATE

NOTE:

LOCATION OF UNDERGROUND STRUCTURES AS SHOWN ARE BASED ON THE BEST INFORMATION AVAILABLE BUT NO GUARANTEE IS GIVEN THAT ALL EXISTING UTILITIES ARE SHOWN OR THAT THE GIVEN LOCATIONS ARE EXACT. CONFIRMATION OF EXISTENCE AND EXACT LOCATION OF ALL SERVICES MUST BE OBTAINED FROM THE INDIVIDUAL UTILITIES BEFORE PROCEEDING WITH CONSTRUCTION.


B.M. ELEV.

NO.	REVISIONS	DATE	BY

Stantec
 905 Waverley Street, Winnipeg, Manitoba
 Tel 204-489-5900 Fax 204-453-9012

DESIGNED BY	JH	CHECKED BY	CD
DRAWN BY	SC	APPROVED BY	RS
HOR. SCALE:	1:500	RELEASED FOR CONSTRUCTION:	
VERTICAL:		DATE	Feb. 28/17
DATE	2016.11.11	CONSULTANT DRAWING NO.	C-123

ENGINEER'S SEAL

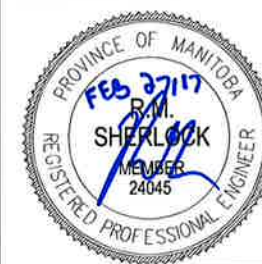

CONSULTANT DRAWING NO.

C-123

THE CITY OF WINNIPEG
WATER AND WASTE DEPARTMENT

2016 SEWER RENEWALS BY CIPP LINING
 CONTRACT 2

HENDERSON HIGHWAY

MH AT DONALDA AV TO
 TEE AT MUNROE AV

SHEET	24	OF	25
CAD FILE DRAWING NUMBER	16320c-123-894.DWG		
CITY DRAWING NUMBER	11378		