


APPENDIX C – WATERMAIN RENEWAL LOCATION SKETCHES

Sketches for Garry St, Broadway, Princess/Donald/Smith, Albert St

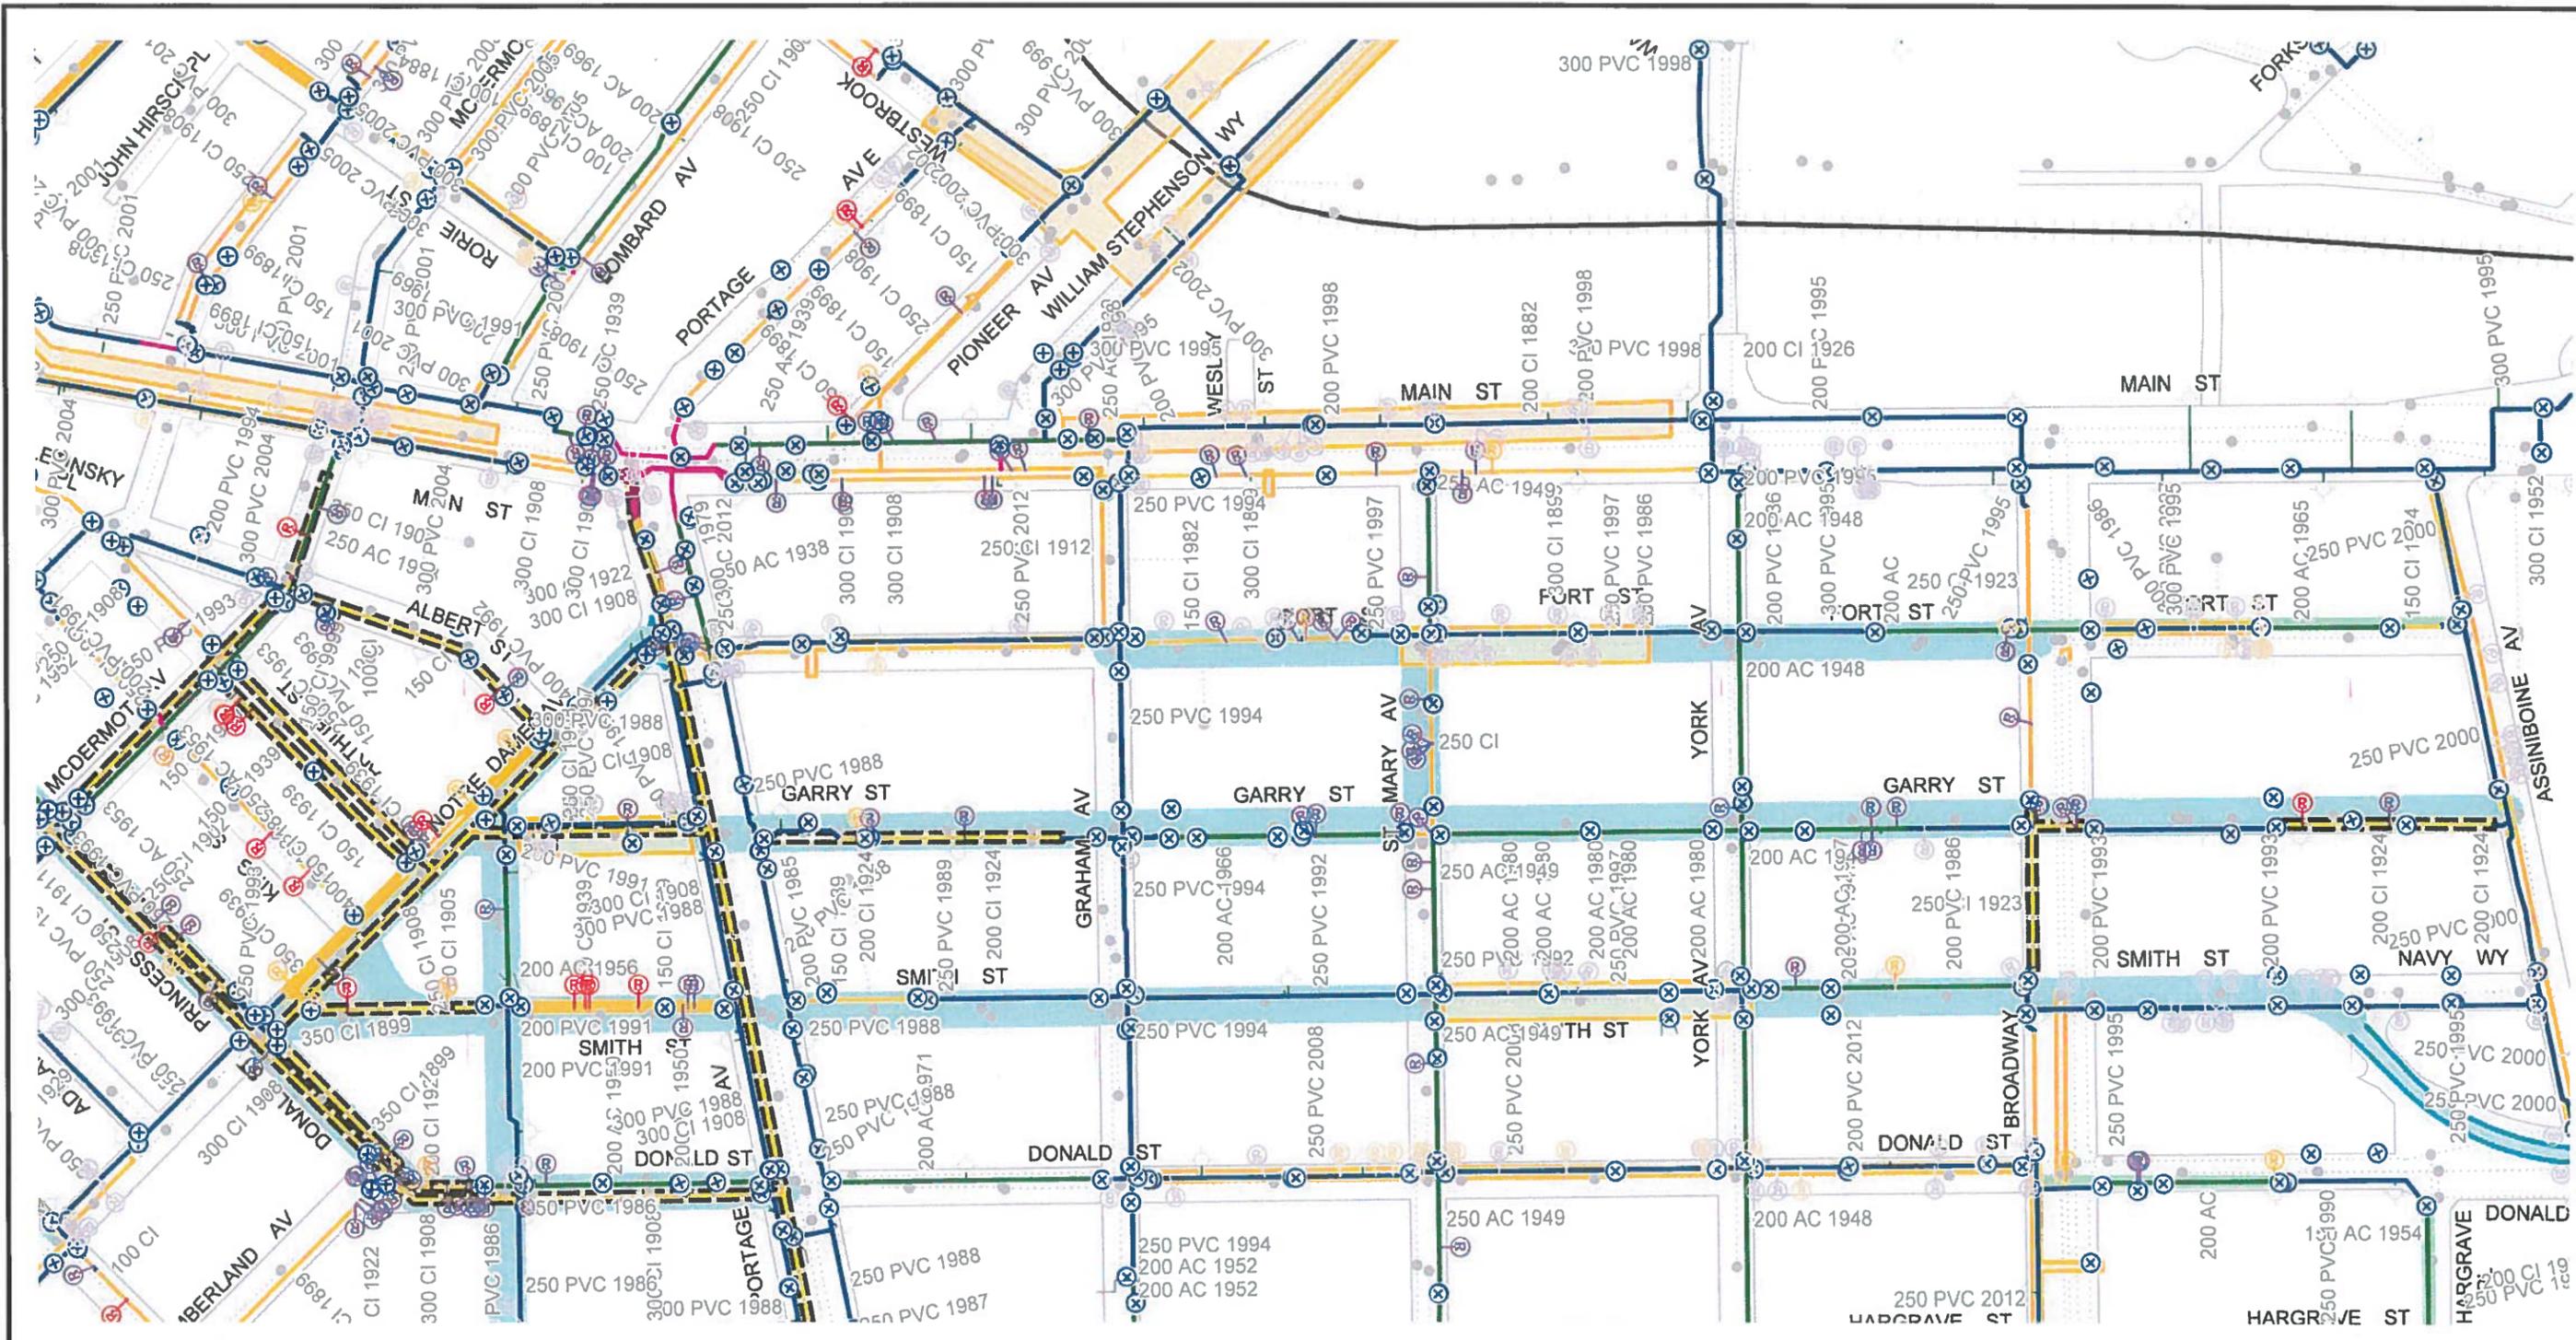

CI WM	REPAIR < 5 YRS - ABANDON	FEEDER MAIN	PROJECTS
PVC WM	REPAIR > 15 YRS	AQUEDUCT	HISTORICAL PROJECTS
AC WM	REPAIR > 15 YRS - ABANDON	MANHOLE	PWD PROJECT
UNKNOWN MATERIAL	VALVES	SEWERS	CATHODIC PROTECTION
REPAIR < 5 YRS	2014 FROZEN SERVICES	RAILWAY	FIRE PROTECTION UPGRADE
REPAIR < 5 YRS - ABANDON	HYDRANT	SCHOOL PARCELS	
REPAIR > 15 YRS	HYDRANT BRANCH		

Additional Notes:



Printed: 12/5/2016

CITY OF WINNIPEG WATER AND WASTE DEPARTMENT 2017 WATER MAIN RENEWAL PROGRAM

Location ID: 25/26/27/ 28/29/30	Street: GARRY ST/PRINCESS ST/DONALD/ ALBERT ST/ARTHUR ST
Location Description: DOWNTOWN AREA	
Scale: 1:3500	Renewal Type: PWD-ACTIVE TRANSPORTATION, PWD-REGIONAL, WATER PLANNING-FPU AND HP WM