
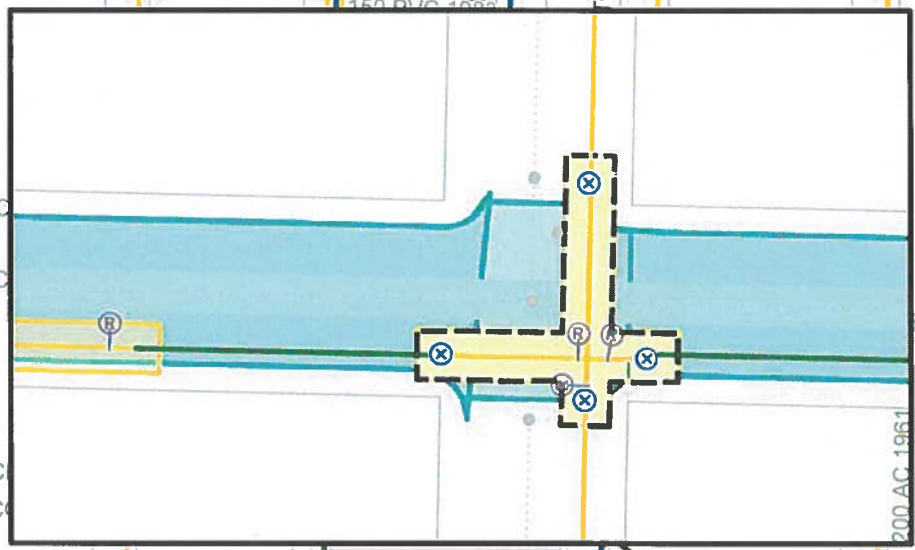


## **APPENDIX C – WATERMAIN RENEWAL LOCATION SKETCHES**

Sketches for

St. Matthews Ave., Ellice Ave, Minto St

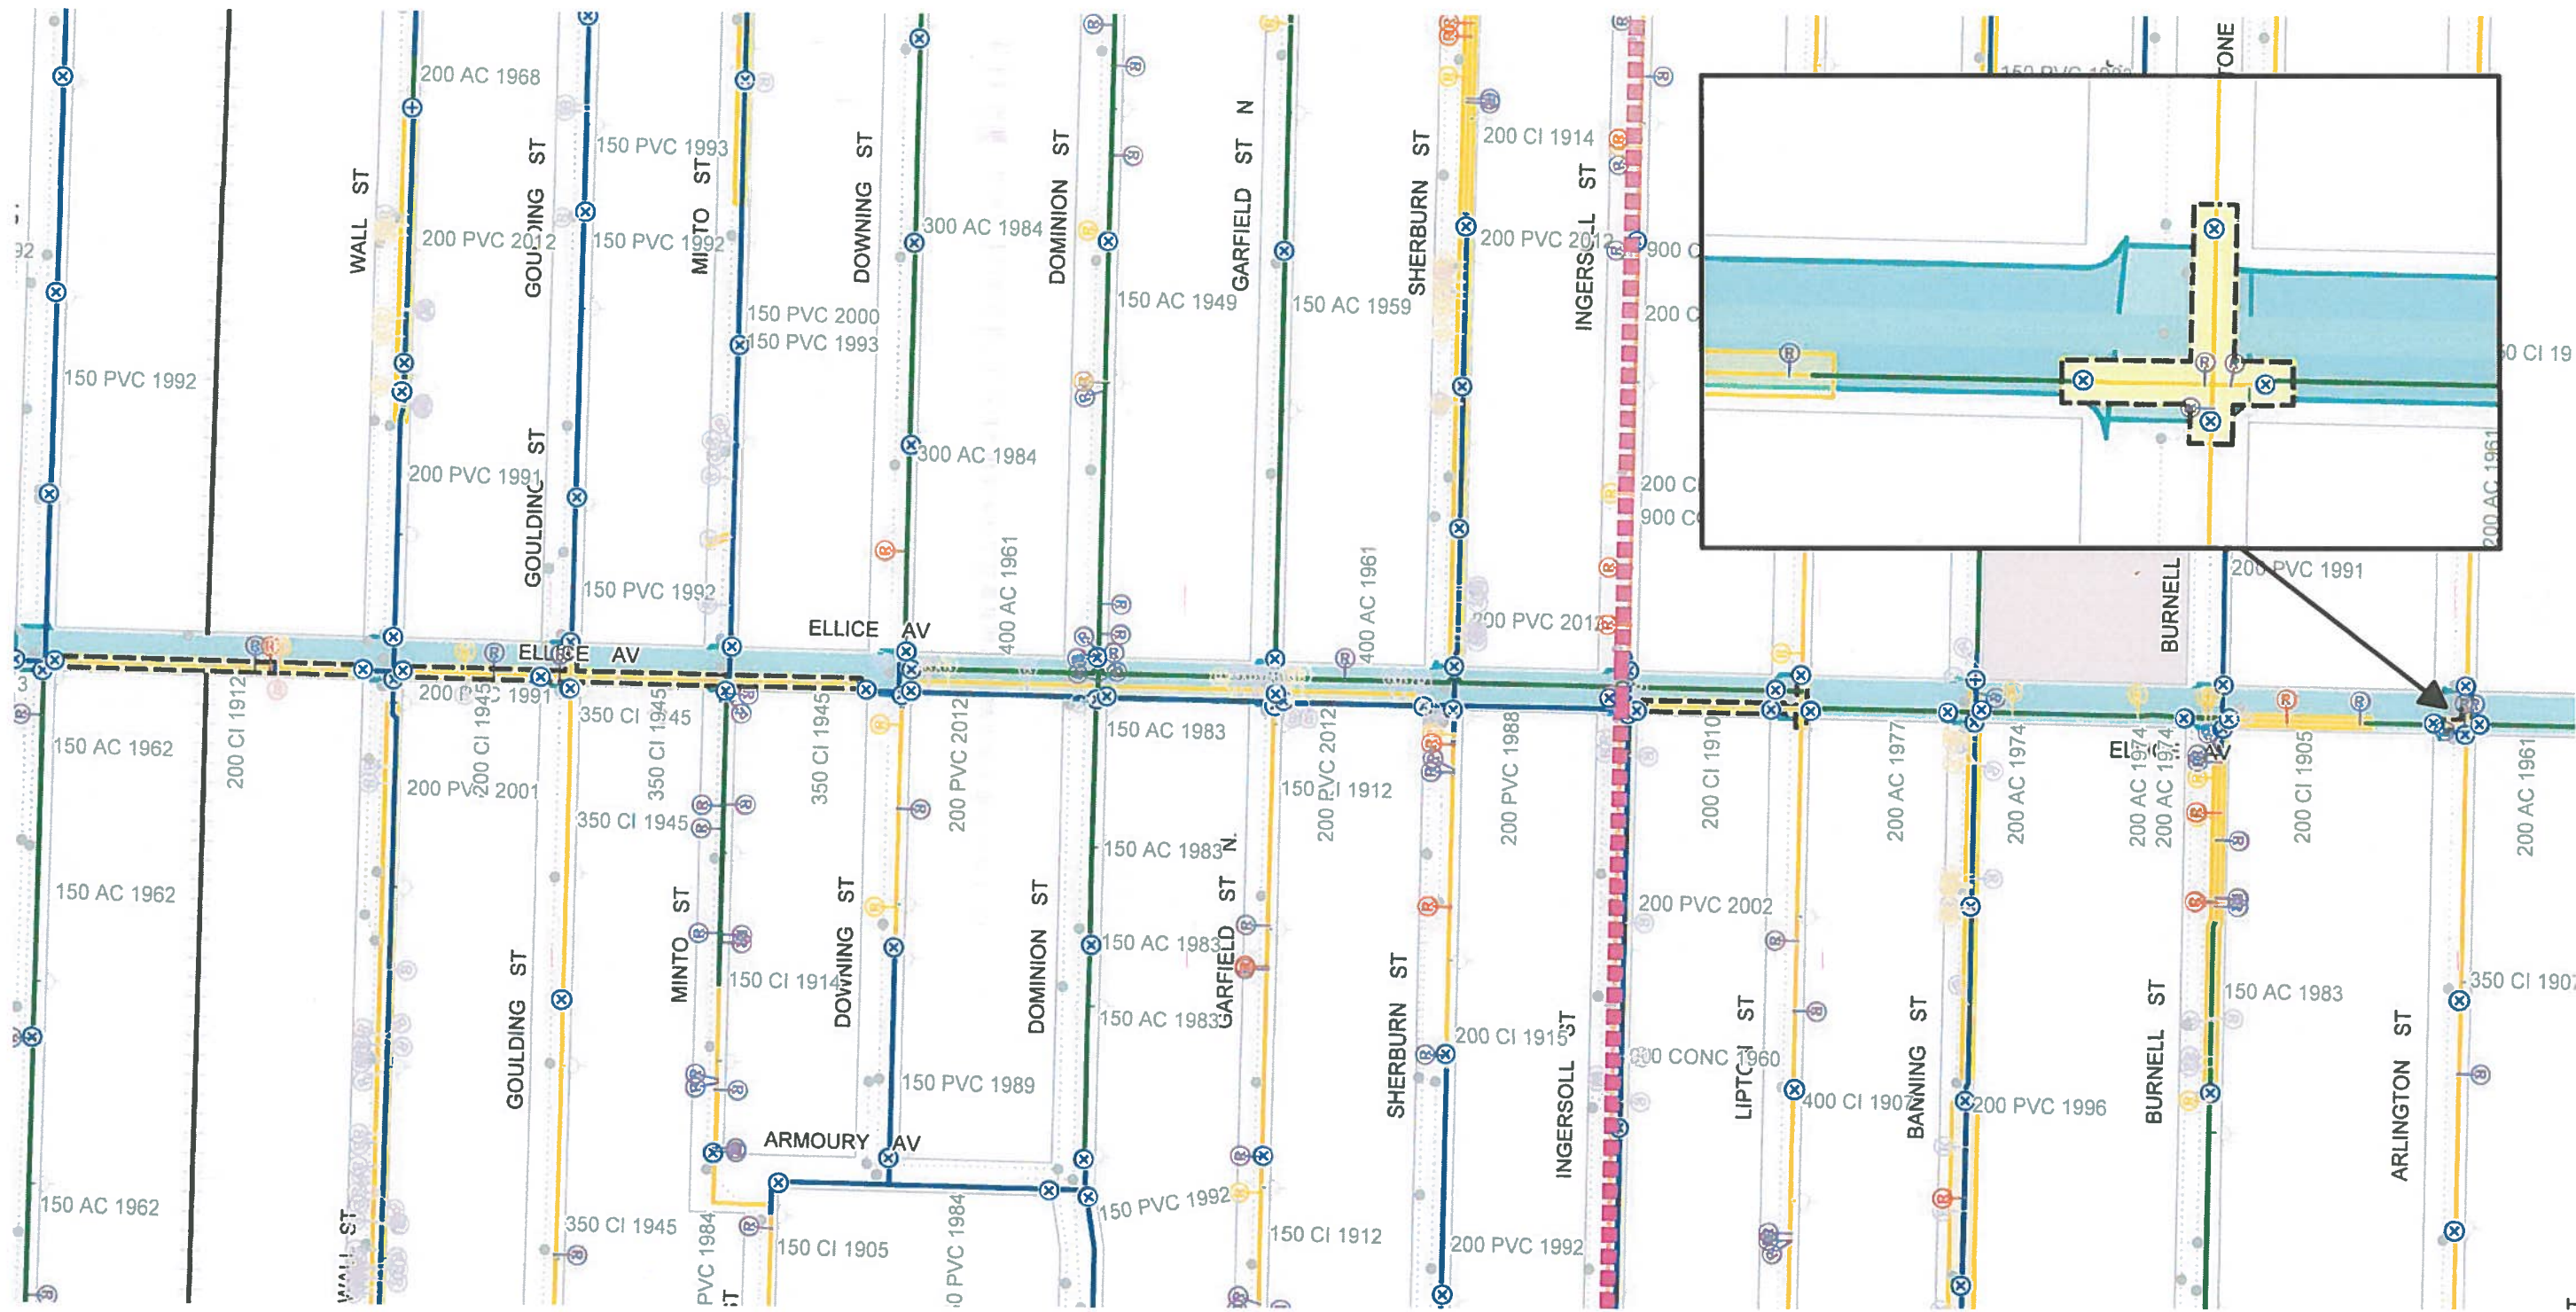

CI WM	REPAIR 5 - 15 YRS - ABANDON	FEEDER MAIN	PROJECTS
PVC WM	REPAIR > 15 YRS	AQUEDUCT	HISTORICAL PROJECTS
AC WM	REPAIR > 15 YRS - ABANDON	MANHOLE	PWD PROJECT
UNKNOWN MATERIAL	VALVES	SEWERS	CATHODIC PROTECTION
REPAIR < 5 YRS	2014 FROZEN SERVICES	RAILWAY	FIRE PROTECTION UPGRADE
REPAIR < 5 YRS - ABANDON	HYDRANT	SCHOOL PARCELS	
REPAIR 5 - 15 YRS	HYDRANT BRANCH		

Additional Notes:



Printed: 12/12/2016




**CITY OF WINNIPEG  
WATER AND WASTE DEPARTMENT  
2017 WATER MAIN RENEWAL PROGRAM**

Location ID: 31 Street: ELLICE AVE

Location Description: ERIN ST TO DOWNING ST/ INGERSOLL ST TO LIPTON ST/ARLINGTON INTERSECTION

Scale: 1:3000 Renewal Type: PWD-REGIONAL



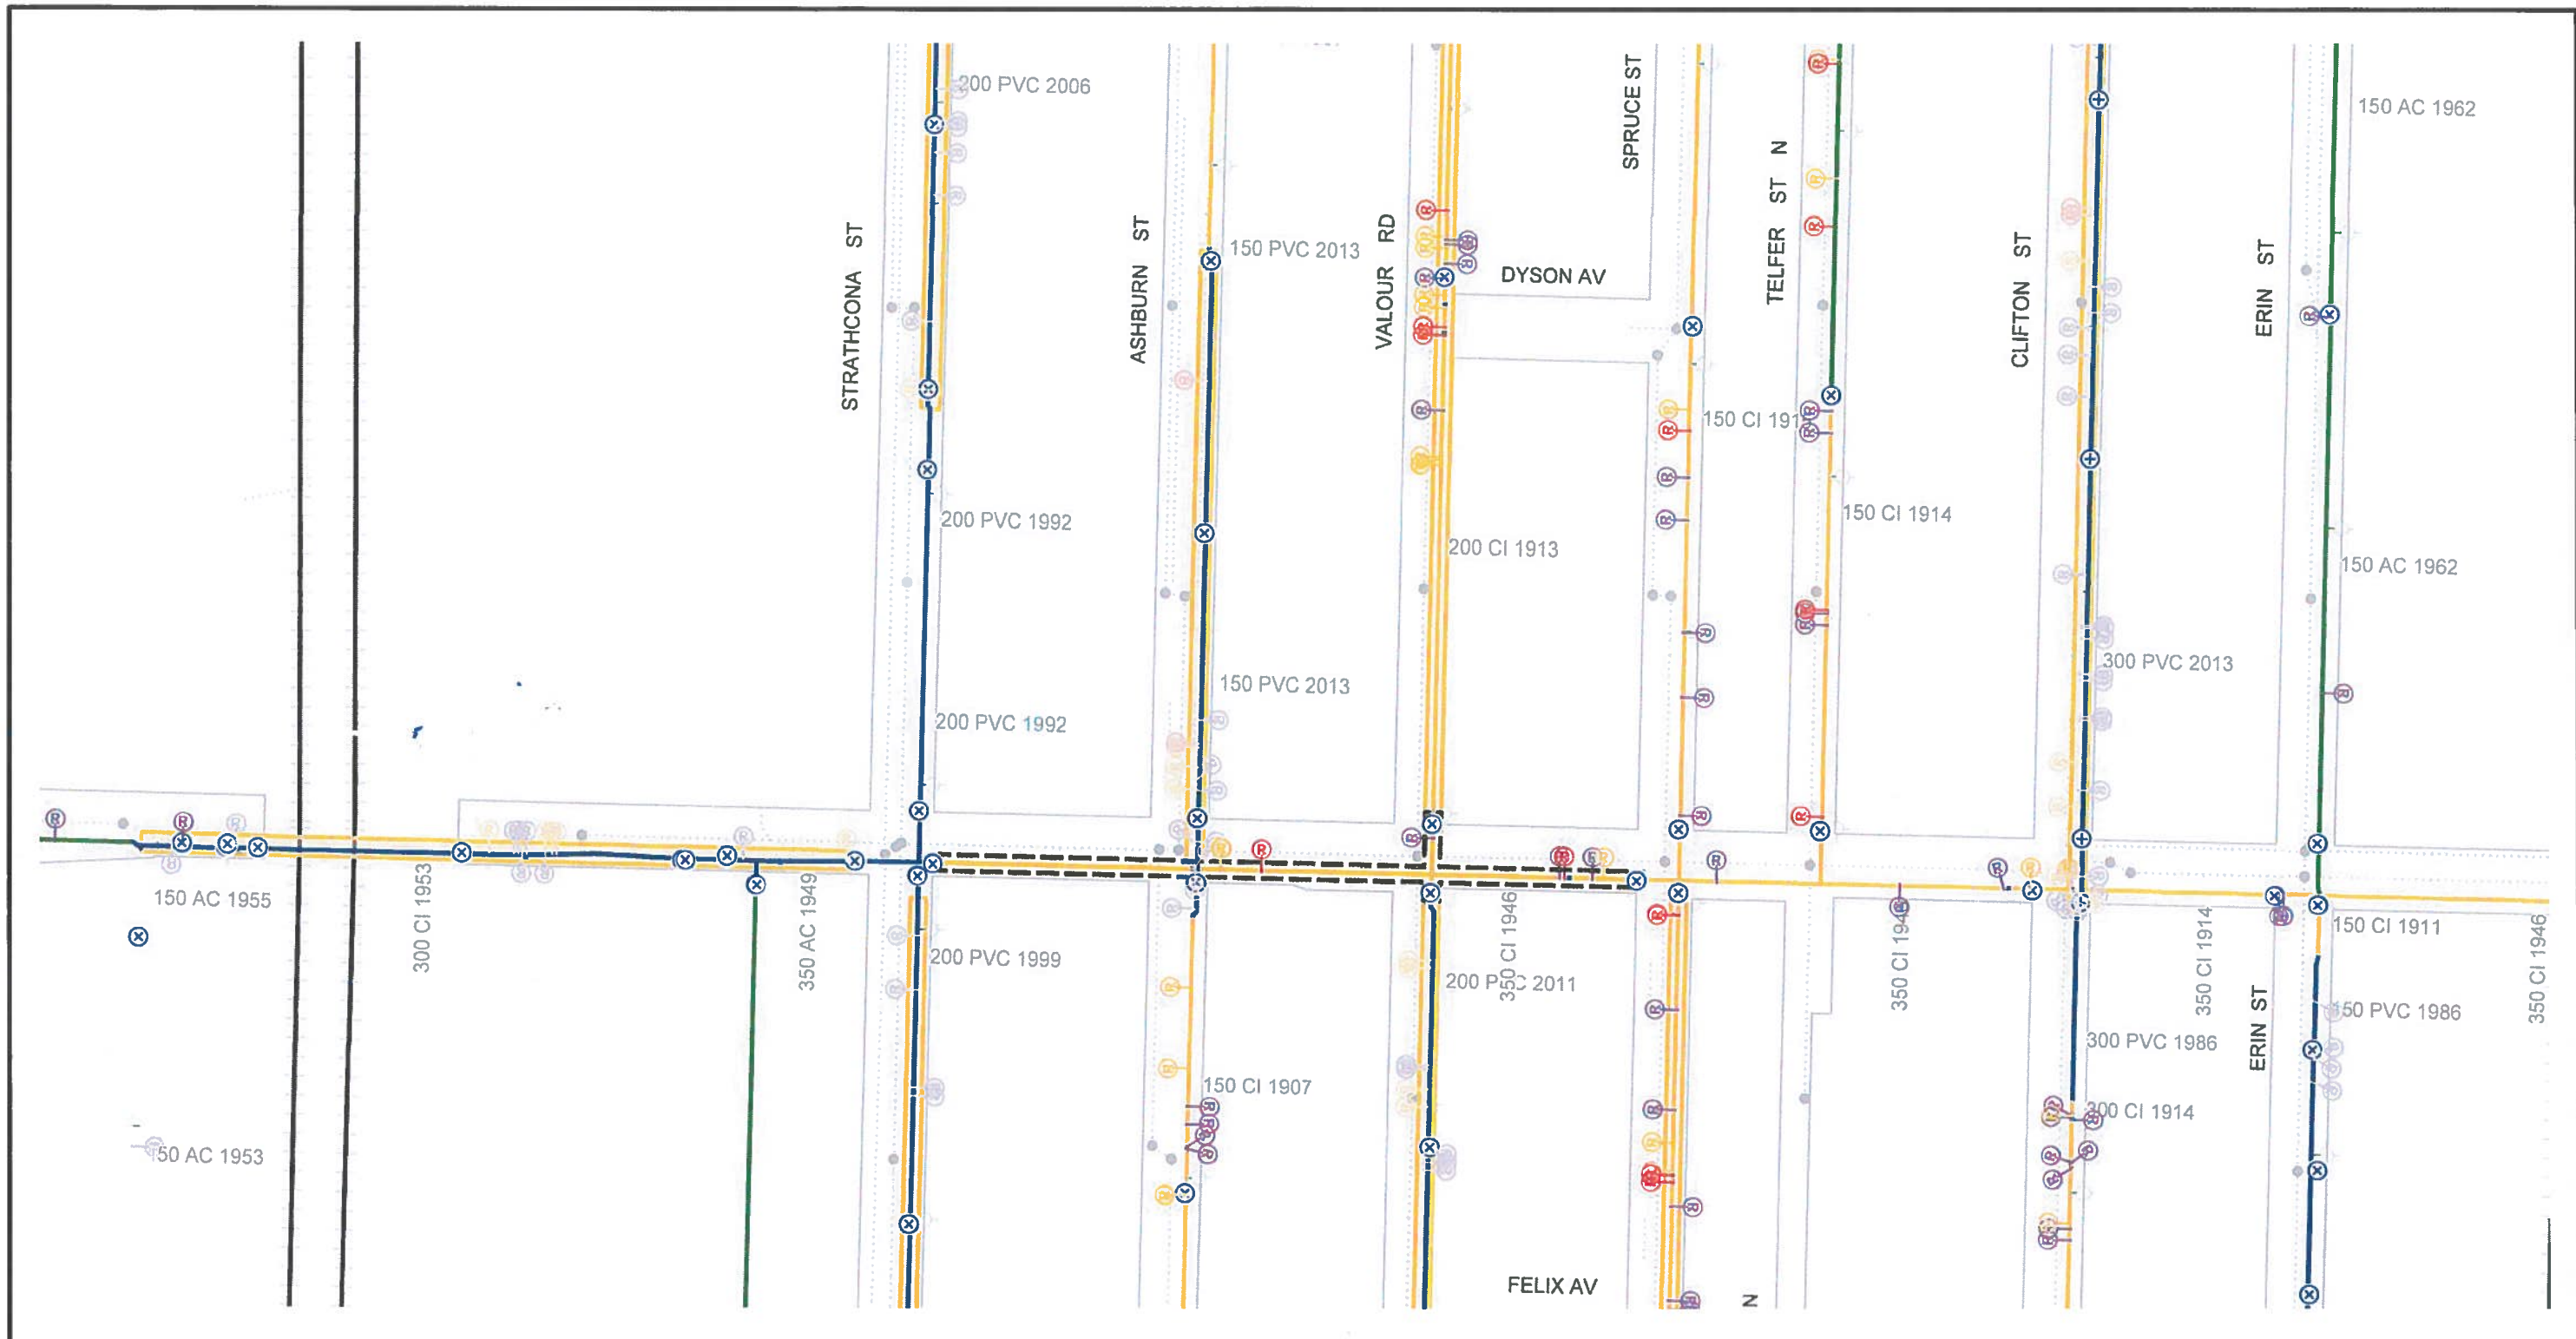

CI WM	REPAIR 5 - 15 YRS - ABANDON	FEEDER/MAIN	PROJECTS - 2015
PVC WM	REPAIR > 15 YRS	AQUEDUCT	HISTORICAL PROJECTS
AC WM	REPAIR > 15 YRS - ABANDON	MANHOLE	2015 PWD PROJECT - LOCAL
UNKNOWN MATERIAL	VALVES	SEWERS	2015 PWD PROJECT - REGION
REPAIR < 5 YRS	2014 FROZEN SERVICES	RAILWAY	CATHODIC PROTECTION
REPAIR < 5 YRS - ABANDON	HYDRANT	SCHOOL PARCELS	FIRE PROTECTION UPGRADE
REPAIR 5 - 15 YRS	HYDRANT BRANCH		

Additional Notes:

N

Printed: 11/8/2016

**CITY OF WINNIPEG  
WATER AND WASTE DEPARTMENT  
2017 WATER MAIN RENEWAL PROGRAM**

Location ID: 19	Street: ST MATTHEWS AVE
Location Description: STRATHCONA ST TO SPRUCE ST	
Scale: 1:2000	Renewal Type: REPAIR COUNT

