




1 SECTION AT GRID 'C'
S-4 3/4" = 1'-0"

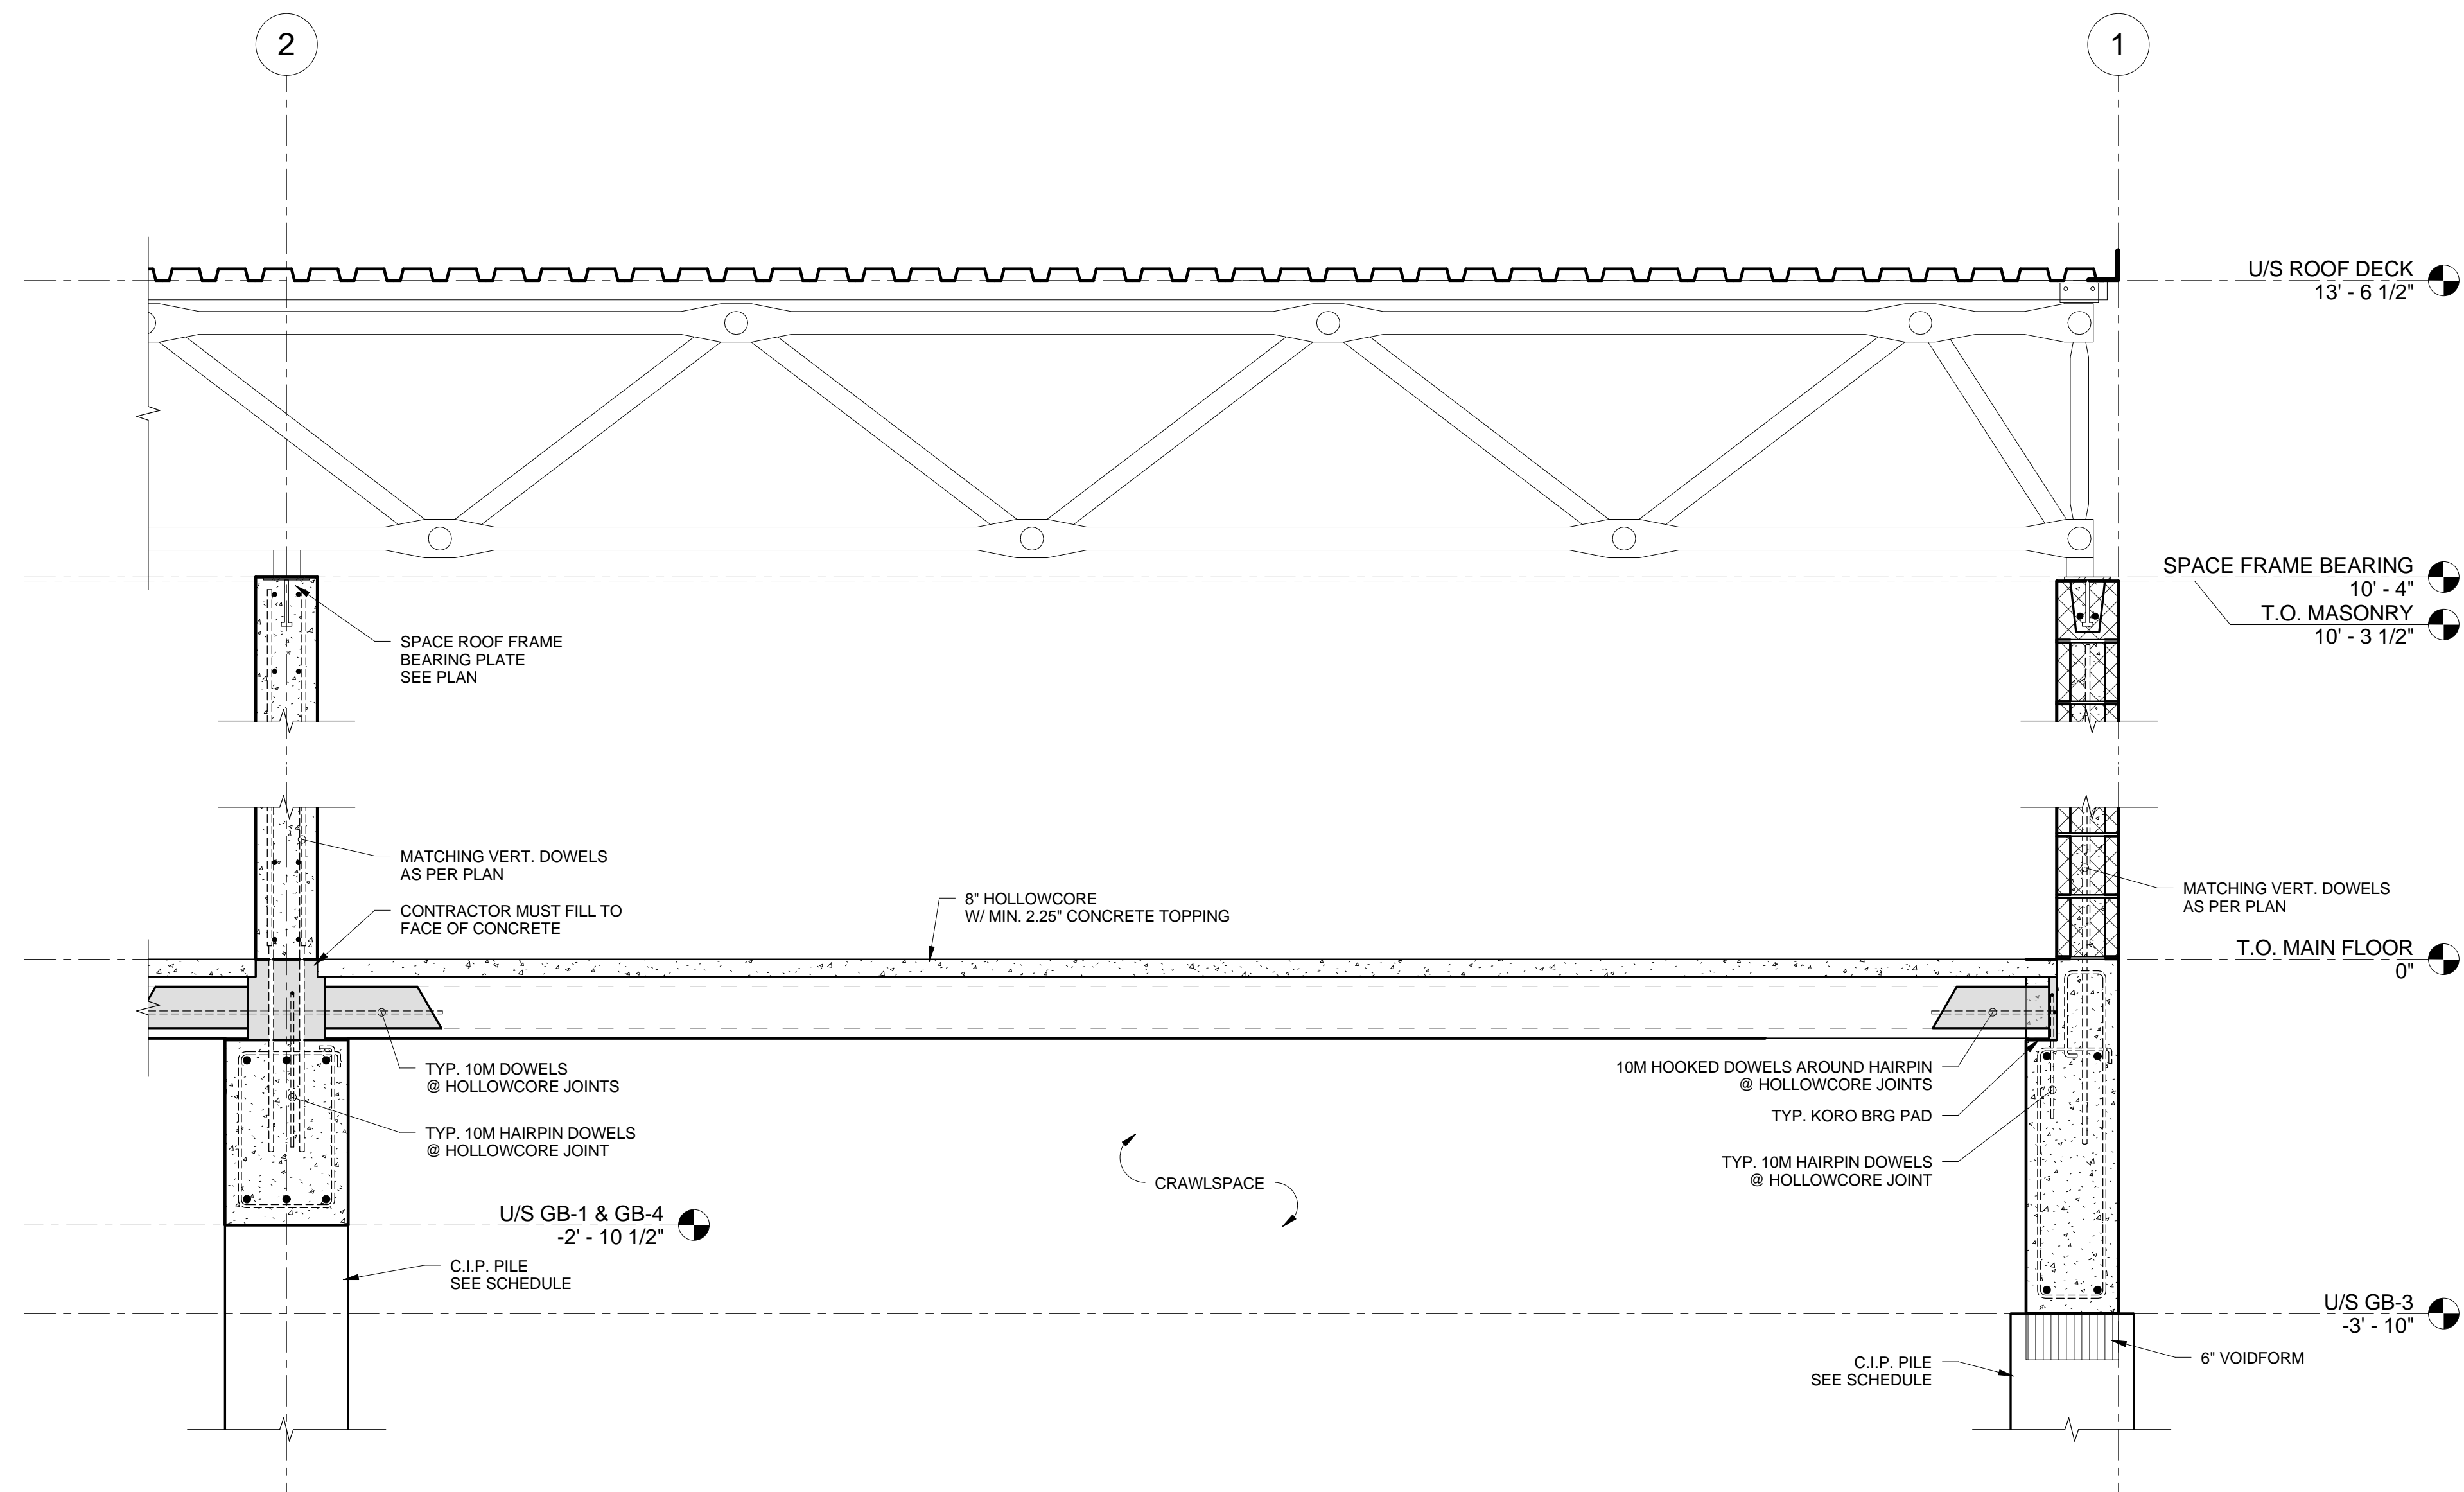


3 SECTION @ EXT. MASONRY WALL
S-4 3/4" = 1'-0"

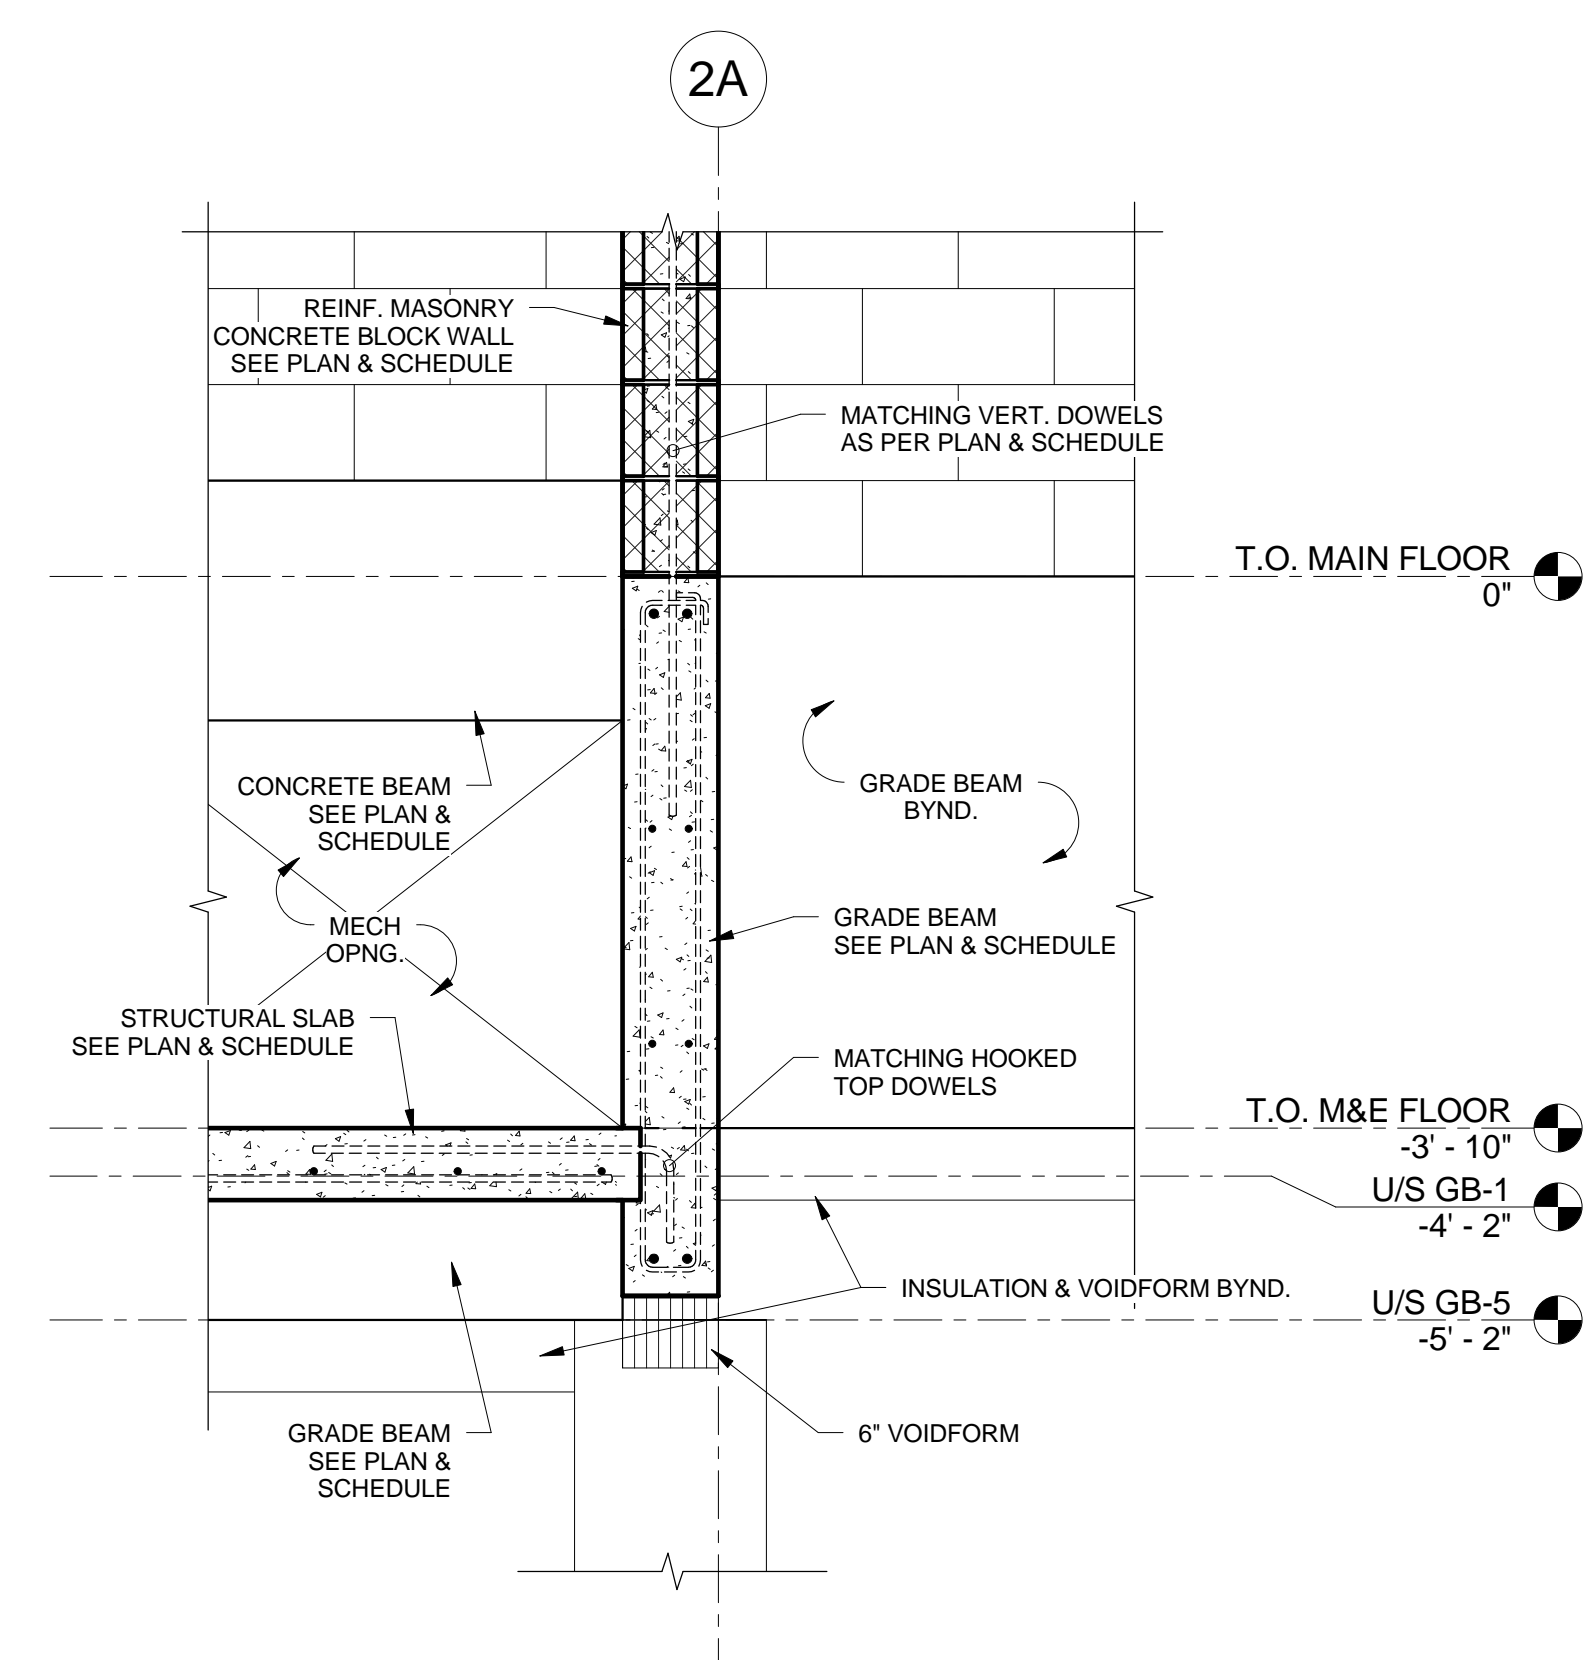

5 SECTION @ GRID '2A'
S-4 3/4" = 1'-0"

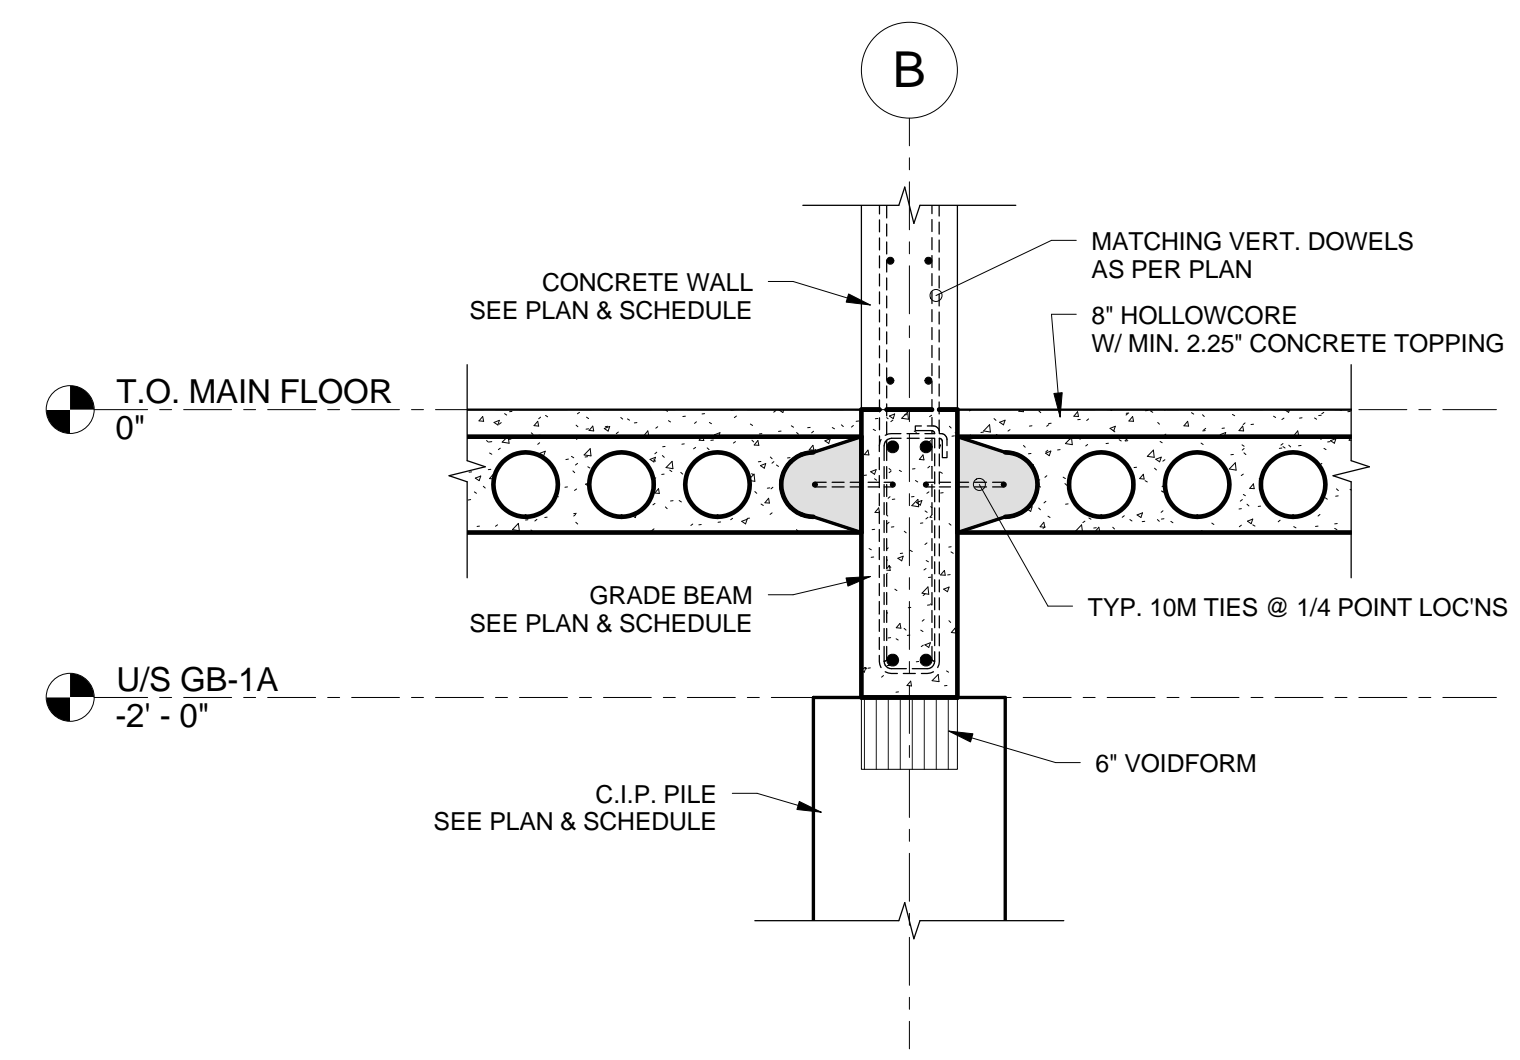

2 SECTION @ INT. GRADE BEAM
S-4 3/4" = 1'-0"

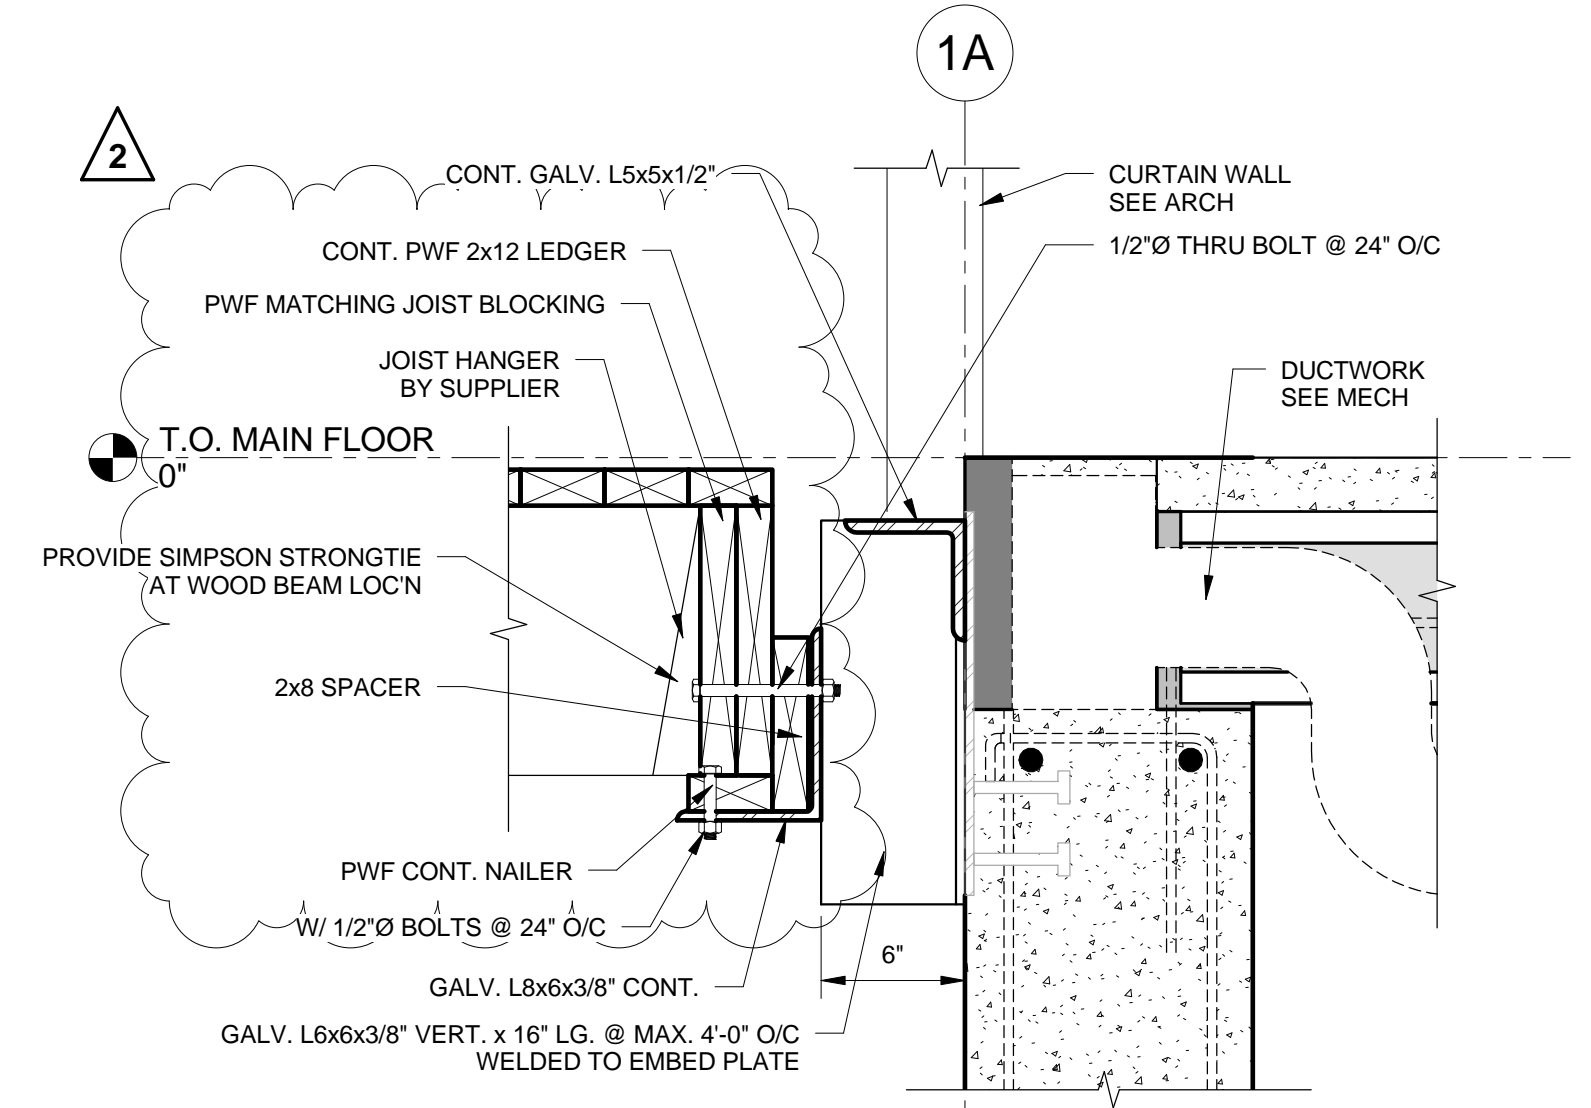

4 SECTION @ EXT. WOOD DECK LEDGER
S-4 1 1/2" = 1'-0"

REVISION	DATE	BY
2	ISSUED FOR ADDENDUM 3	2016.04.27 JCR
1	ISSUED FOR ADDENDUM 2	2016.04.27 JCR
0	ISSUED FOR CONSTRUCTION	2016.03.28 JCR

WOLFROM ENGINEERING LTD
CONSULTING ENGINEERS
345 WARDLAW AVENUE
WINNIPEG, CANADA R3L 0L5
(204) 452-0041 FAX: 294-8880
E-Mail: info@wolfromeng.com



JOB TITLE
WINDSOR PARK LIBRARY

DRAWING TITLE
SECTIONS & DETAILS

DRAWN BY	SCALE	DRAWING NO.
MNF	As indicated	S-4
FILE NO.	DATE	REVISION NO.
W15033	APRIL 27, 2016	2