


TYPICAL SECTION
1:250H 1:125V

CONSTRUCTION NOTES:


- MILL EXISTING ASPHALT OVERLAY REQUIRED DEPTH FOR 60mm (AVERAGE) ASPHALT OVERLAY
- COMPLETE CONCRETE PAVEMENT REPAIRS TO A DEPTH OF 300mm BELOW FINAL GRADE
- COMPLETE GLASS GRID PLACEMENT AS PER "SUPPLY AND INSTALLATION OF PAVEMENT REPAIR FABRIC" SPECIFICATION
- COMPLETE CURB & SIDEWALK RENEWAL WORKS, AREAS TO BE VERIFIED BY CONTRACT ADMINISTRATOR (75mm MIN CURB REVEAL)
- PLACE DETECTABLE WARNING SURFACE TILES WHERE INDICATED, COMPLETE WITH NEW RAMP CURB
- COMPLETE DRAINAGE INLET WORKS AS NOTED
- COMPLETE ADJUSTMENTS OF PAVEMENT APPURTENANCES AS REQUIRED
- PLACE 60mm (AVERAGE) ASPHALT OVERLAY
- CURB RENEWAL WHERE NOTED ON ALL RADII TO BE MODIFIED BARRIER CURB OTHER THAN RAMP CURB
- INSTALL HOODS IN ALL CATCH BASINS

ACADEMY ROAD

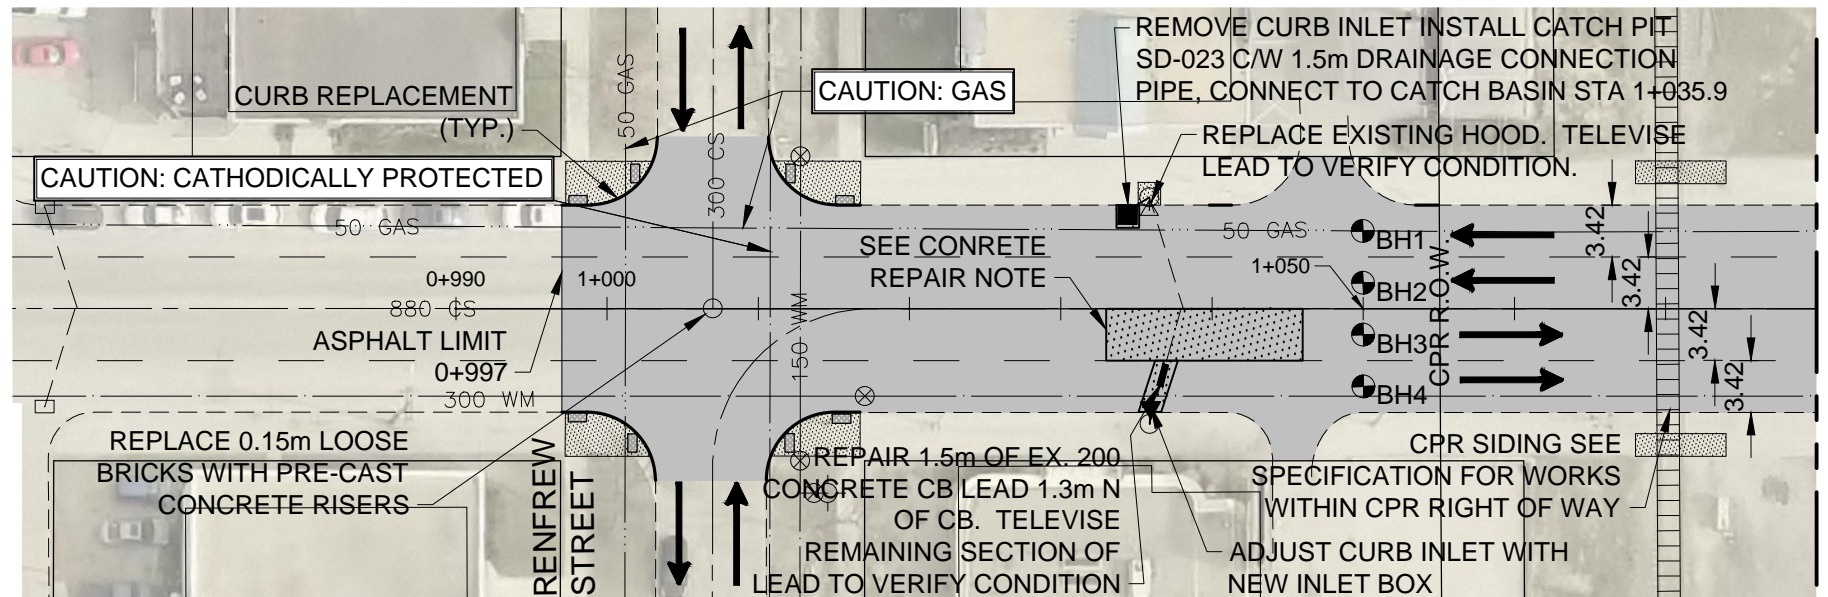

- NOTES:
- LOCATION OF EXISTING SERVICES TO BE VERIFIED IN FIELD BY CONTRACTOR
 - MAINTAIN TRAFFIC AS OUTLINED IN THE TRAFFIC MANAGEMENT SPECIFICATION AND STAGING DRAWINGS
 - NO CONCRETE PAVEMENT RENEWALS OVER WATERMAINS THAT ARE CATHODICALLY PROJECTED

ACADEMY ROAD

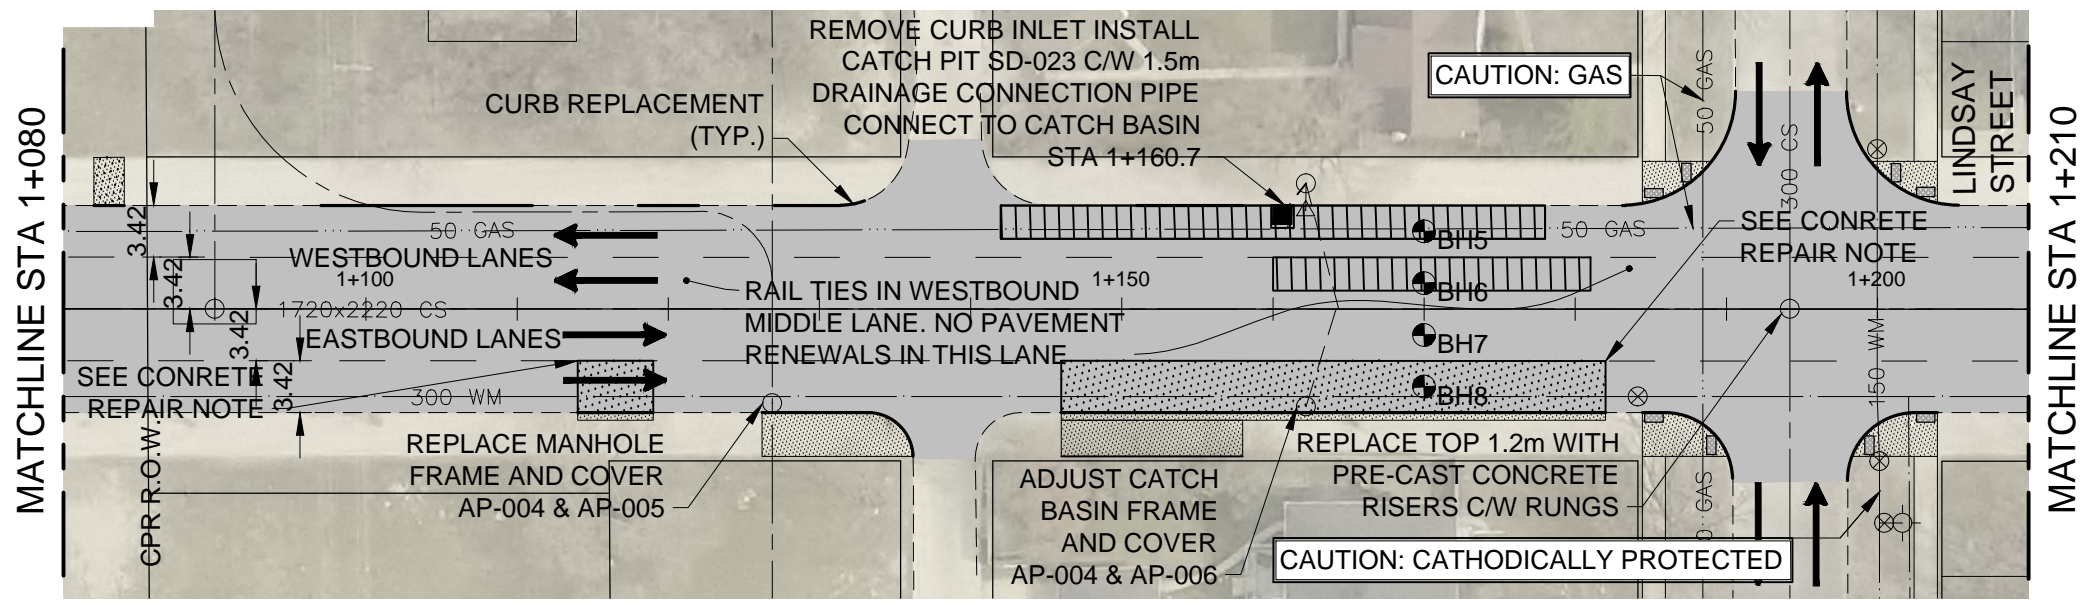

METRIC

WHOLE NUMBERS INDICATE MILLIMETRES
DECIMALIZED NUMBERS INDICATE METRES

ISSUED FOR TENDER 16.05.02

BOULEVARD SEEDING		MILL AND ASPHALT OVERLAY AREA	
GLASS GRID		SLAB / JOINT REPAIRS	
SIDEWALK RENEWAL		DETECTABLE TILES	

DATE	DRAWING NO.:
16.01.18	C101 SH02-R0
DRAWN BY:	SCALE:
G.P.	1:500

2016 REGIONAL STREET PROGRAM
ACADEMY ROAD
RENFREW STREET TO CAMPBELL STREET
MILL AND FILL

CADD NAME: \\1137\active\113706860\0300_drawing\0302_sheet_files\02_civil\06860c-101-xxx.dwg