



# THE CITY OF WINNIPEG

PUBLIC WORKS DEPARTMENT


## 2016 REGIONAL STREET RENEWAL PROGRAM ACADEMY ROAD MILL AND FILL AND REHABILITATION

BID OPPORTUNITY NO. 134-2016

### DRAWING INDEX

DWG No. DESCRIPTION

| DWG No. | DESCRIPTION   | SHEET    | OF | TOTAL |
|---------|---|----------|----|-------|
| G101    | COVER PAGE, DRAWING INDEX AND SITE LOCATION MAP                                 | 1        | OF | 11    |
| C101    | ACADEMY ROAD - RENFREW STREET TO CAMPBELL STREET - MILL AND FILL                | SHEET 2  | OF | 11    |
| C102    | ACADEMY ROAD - RENFREW STREET TO CAMPBELL STREET - MILL AND FILL                | SHEET 3  | OF | 11    |
| C103    | ACADEMY ROAD - STAFFORD STREET TO WELLINGTON CRESCENT - MILL AND FILL           | SHEET 4  | OF | 11    |
| C104    | ACADEMY ROAD - STAFFORD STREET TO WELLINGTON CRESCENT - MILL AND FILL           | SHEET 5  | OF | 11    |
| C201    | ACADEMY ROAD - HARROW STREET TO STAFFORD STREET - REHABILITATION                | SHEET 6  | OF | 11    |
| C202    | ACADEMY ROAD - HARROW STREET TO STAFFORD STREET - REHABILITATION                | SHEET 7  | OF | 11    |
| C105    | ACADEMY ROAD - RENFREW STREET TO CAMPBELL STREET - TRAFFIC CONTROL / STAGING    | SHEET 8  | OF | 11    |
| C106    | ACADEMY ROAD - HARROW STREET TO WELLINGTON CRESCENT - TRAFFIC CONTROL / STAGING | SHEET 9  | OF | 11    |
| C107    | ACADEMY ROAD - HARROW STREET TO WELLINGTON CRESCENT - TRAFFIC CONTROL / STAGING | SHEET 10 | OF | 11    |
| C108    | ACADEMY ROAD - HARROW STREET TO WELLINGTON CRESCENT - TRAFFIC CONTROL / STAGING | SHEET 11 | OF | 11    |

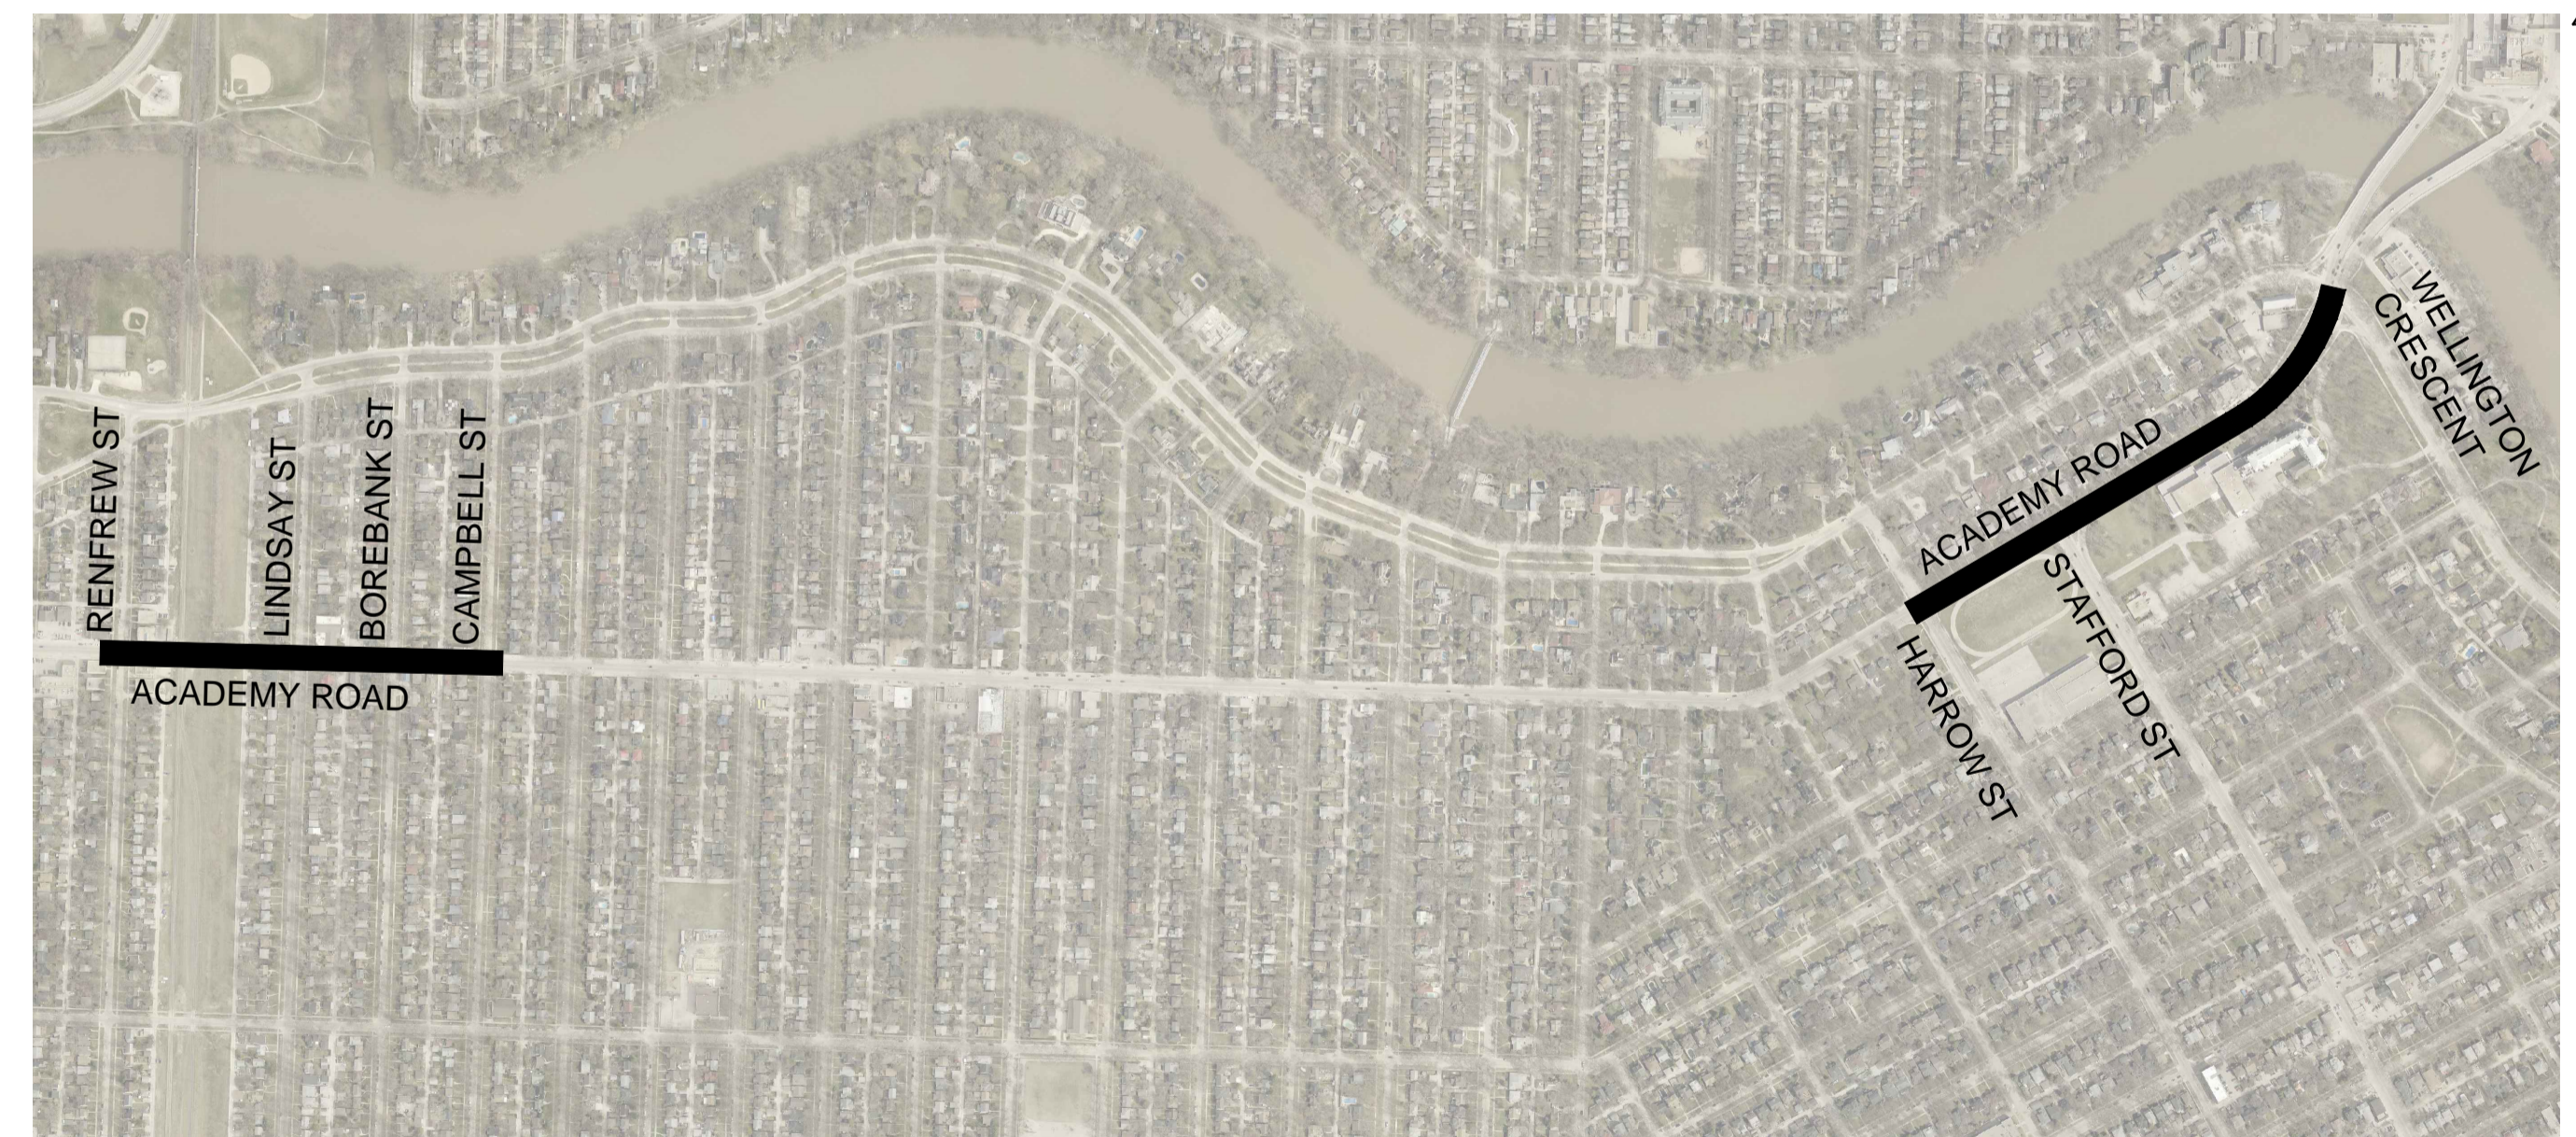

V:\1137\winnipeg\113706660\drawings\04\_urban\sheet\_04\_01\06660-101-xxx.dwg  
2015 Aug 28 2:13 pm

RELEASED FOR CONSTRUCTION BY:

SHIMA REZAZADEH, P.ENG. DATE



CONSULTANT DRAWING No. SHEET OF SHEET

G-001 1 11  
SH01-R0