



NOTE: CHAINAGES SHOWN ARE ALONG N. P. OF GALT AVE.

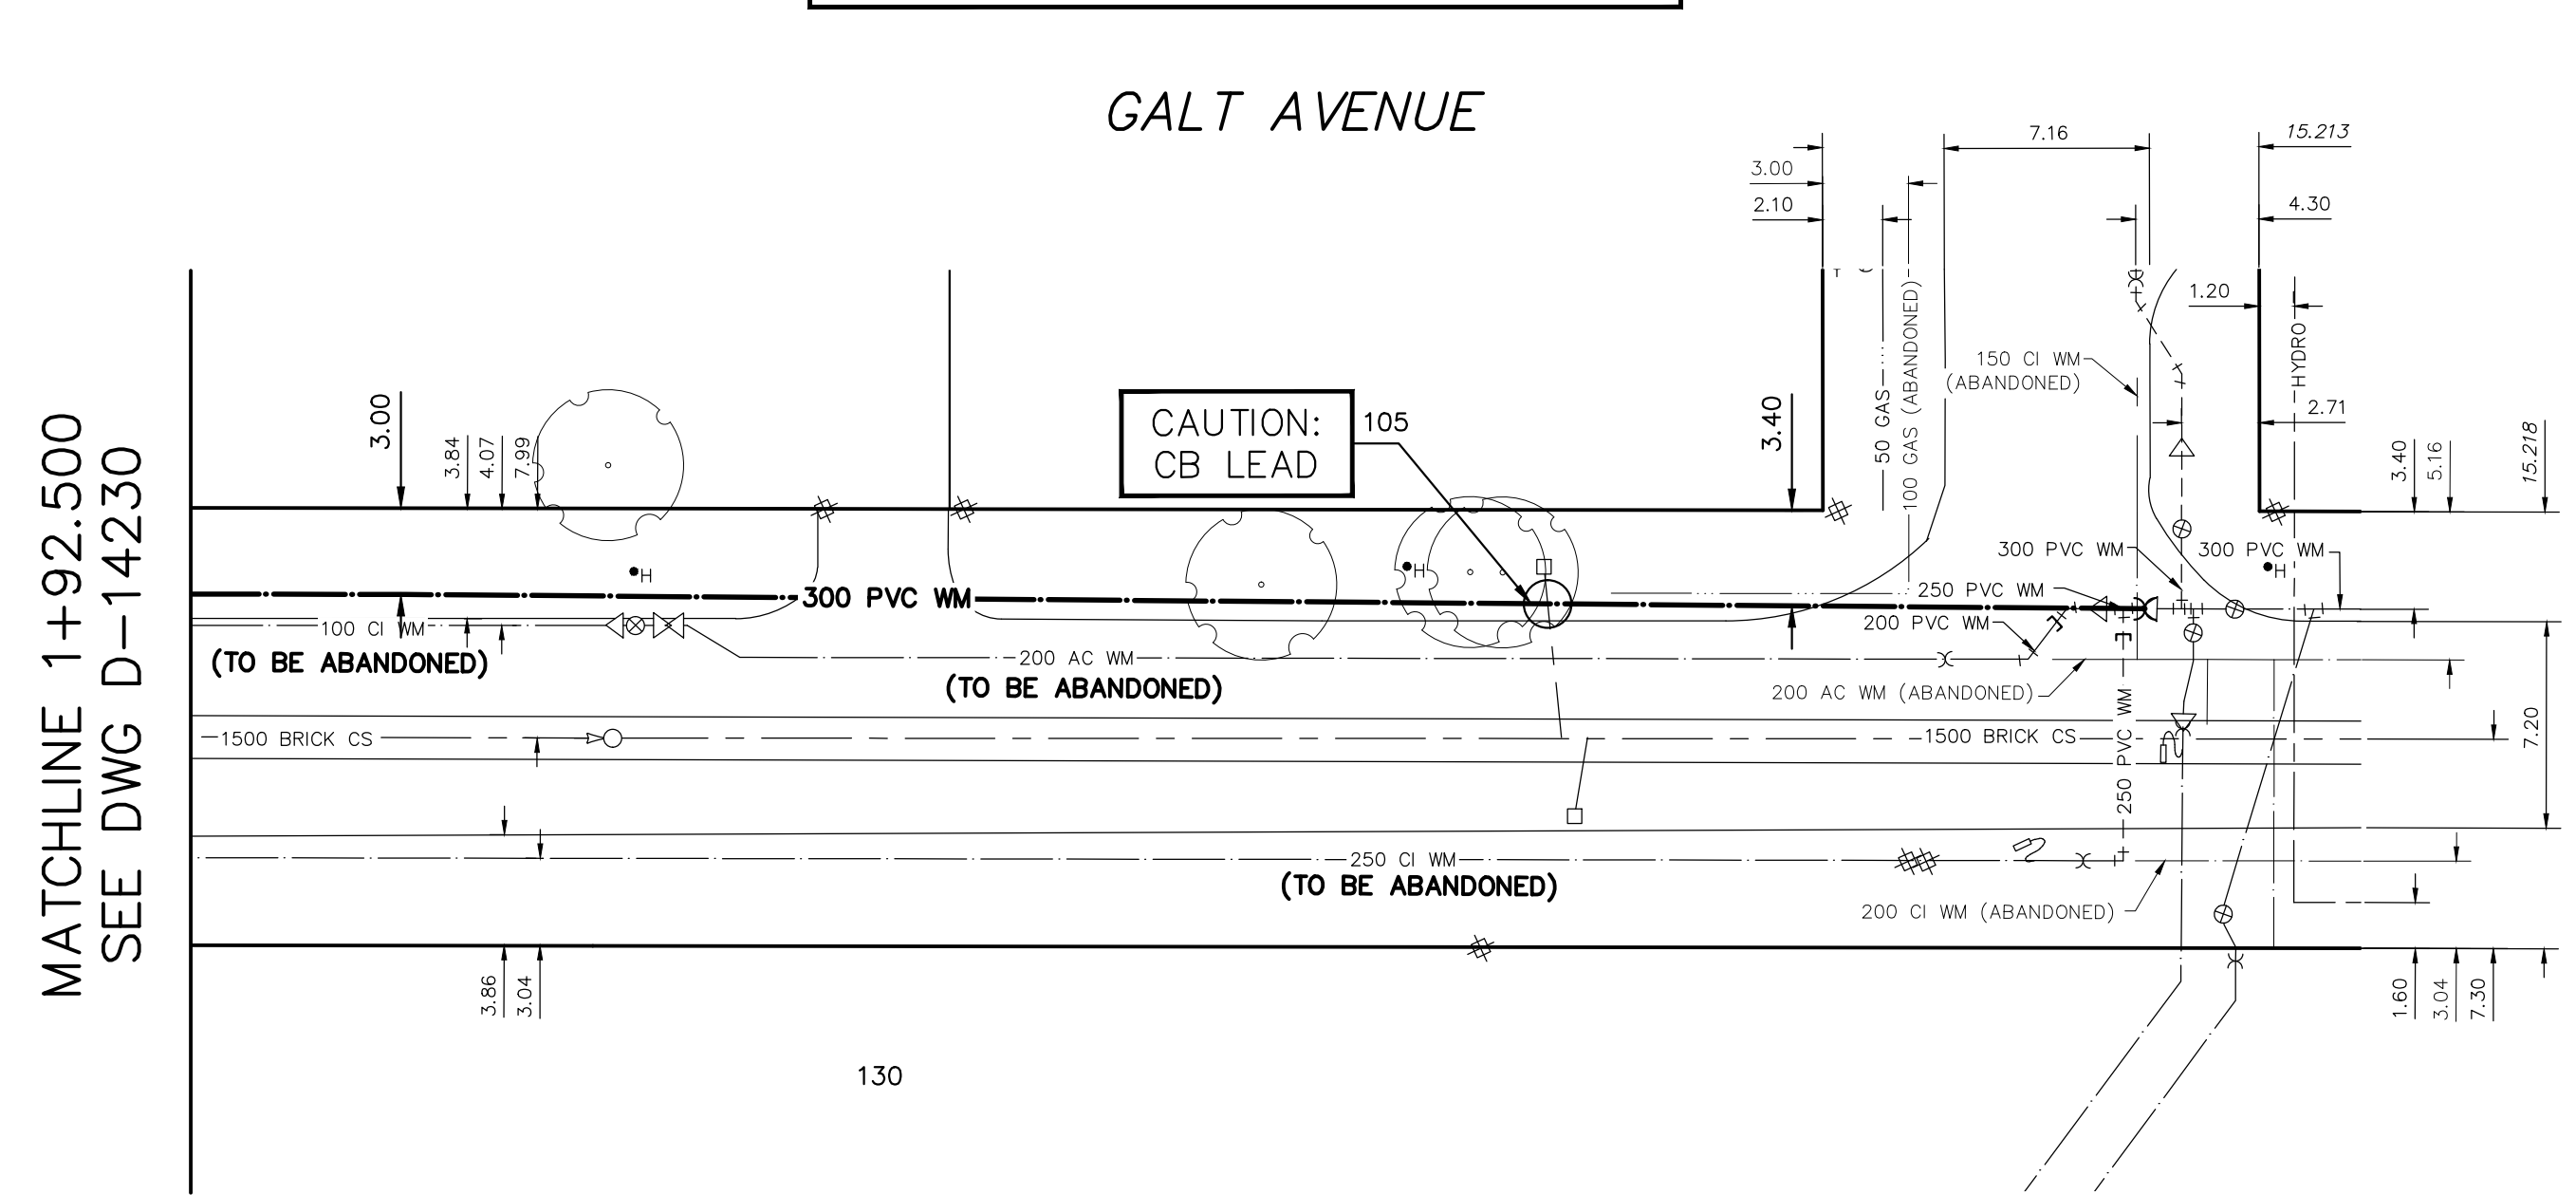

**WATER SERVICE INFORMATION**

ADDRESS	SIZE (mm)	SIZE (mm)	SHORT & LONG MEASUREMENT	CORP. LOCATION	REMARKS
	MATERIAL (STREET)	MATERIAL (PROP.)			
130 GALT AVE COMMERCIAL	100 CU/PVC	100 CU/PVC	14.91 WEL BLDG	3.2 E OF S/C	RECONNECT SERVICE
130 GALT AVE COMMERCIAL	150 PVC	100 CI	16.489 WEL BLDG	OPP OF S/C	-
105 GALT AVE RESIDENTIAL	-	-	2.420 WEL DUNCAN AVE	-	-

\*SERVICES TO BE RENEWED TO P. ALL OTHERS TO BE RECONNECTED

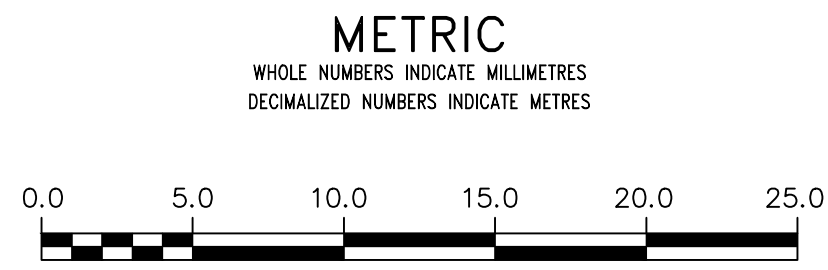

**WARNING**

IF POWER EQUIPMENT OR EXPLOSIVES ARE TO BE USED FOR EXCAVATION ON THIS PROJECT THE CONTRACTOR MUST:

- 1) NOTIFY THE GAS COMPANY OF THE PROPOSED LOCATION OF EXCAVATION.
- 2) TAKE PRECAUTION TO AVOID DAMAGE TO GAS COMPANY INSTALLATIONS.

SEE PROVINCIAL REGULATION 210/72 FOR DETAILS

**LOCATION APPROVED UNDERGROUND STRUCTURES**

SUPV. U/G STRUCTURES COMMITTEE DATE

NOTE:  
LOCATION OF UNDERGROUND STRUCTURES AS SHOWN ARE BASED ON THE BEST INFORMATION AVAILABLE BUT NO GUARANTEE IS GIVEN THAT ALL EXISTING UTILITIES ARE SHOWN OR THAT THE GIVEN LOCATIONS ARE EXACT. CONFIRMATION OF EXISTENCE AND EXACT LOCATION OF ALL SERVICES MUST BE OBTAINED FROM THE INDIVIDUAL UTILITIES BEFORE PROCEEDING WITH CONSTRUCTION.

B.M. ELEV.	NO.	REVISIONS	DATE	BY

DESIGNED BY	TS	CHECKED BY	SC
DRAWN BY	RS	APPROVED BY	KZ
SCALE:	RELEASED FOR CONSTRUCTION		
HORIZONTAL 1:250	KAZ ZUREK		
VERTICAL 1:50	DATE 2016 03 24		
DATE 2016 03 24	DATE 2016 03 24		
PLOT DATE: 2014 12 11			

ENGINEER'S SEAL

ORIGINAL SIGNED BY  
S.R.J. COURNOYER  
16-03-24

CONSULTANT DRAWING NUMBER

**THE CITY OF WINNIPEG**  
WATER AND WASTE DEPARTMENT  
ENGINEERING DIVISION

2016 WATER MAIN RENEWALS  
CONTRACT 7  
GALT AVENUE  
EDWIN STREET TO  
DUNCAN STREET

SHEET 5 OF 12  
CITY DRAWING NUMBER  
D-14231

FOR INDEX SEE D-14227

NOTE: ALL VALVES TO BE INSTALLED COUNTERCLOCKWISE TO CLOSE