
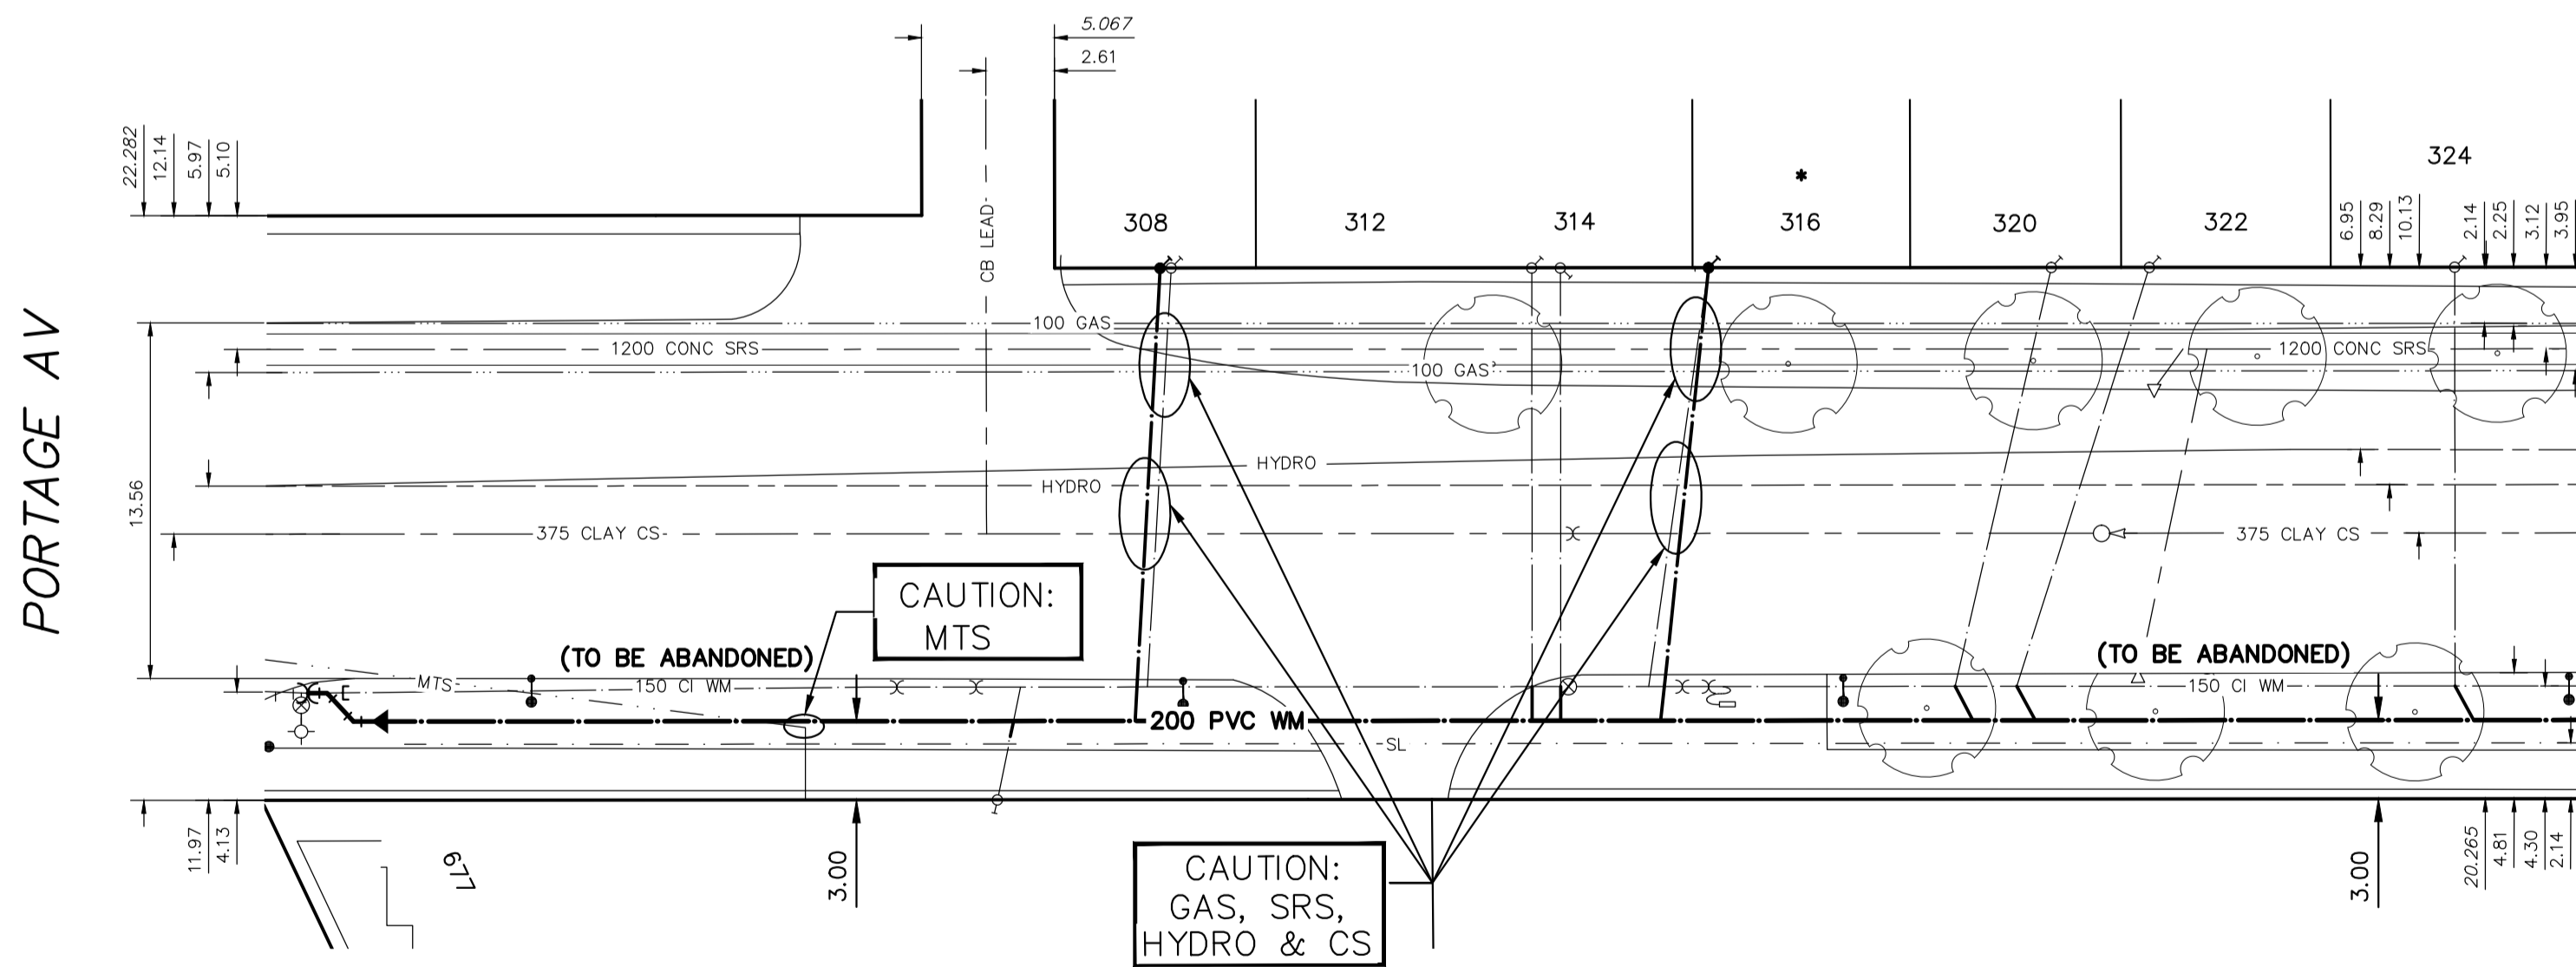


NOTE: CHAINAGES SHOWN ARE ALONG W. R. OF MARYLAND AVE.

MARYLAND STREET

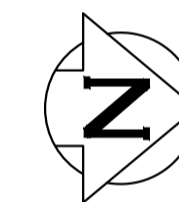

MATCHLINE 2+25.000
SEE DWG D-14236

WATER SERVICE INFORMATION

ADDRESS	SIZE (mm) MATERIAL (STREET)	SIZE (mm) MATERIAL (PROP.)	SHORT & LONG MEASUREMENT	CORP. LOCATION	REMARKS
308 MARYLAND ST RESIDENTIAL	12 LEAD	12 LEAD	-	0.9 S OF S/C	RENEW TO R W/20 CU
312 MARYLAND ST RESIDENTIAL	20 CU	12 LEAD	129.3 SSL ST MATTHEWS ST	OPP S/C	RECONNECT SERVICE
314 MARYLAND ST RESIDENTIAL	20 CU	12 LEAD	115.6 SSL ST MATTHEWS ST	OPP S/C	RECONNECT SERVICE
316 MARYLAND ST RESIDENTIAL	12 LEAD	20 CU	114.5 SSL ST MATTHEWS ST	OPP S/C	RENEW TO R W/ 20 CU
320 MARYLAND ST RESIDENTIAL	20 LEAD	20 CU	108.9 SSL ST MATTHEWS ST	2.3 S OF S/C	RECONNECT SERVICE
322 MARYLAND ST RESIDENTIAL	20 CU	20 CU	1.6 SNL HSE	3.7 S OF S/C	RECONNECT SERVICE
324 MARYLAND ST RESIDENTIAL	20 CU	12 LEAD	95.8 SSL ST MATTHEWS ST	5.1 S OF S/C	RECONNECT SERVICE
677 PORTAGE AVENUE COMMERCIAL	38 CU	38 CU	8.0 SNL BLOC	OPP S/C	RECONNECT SERVICE

* SERVICES TO BE RENEWED TO R. ALL OTHERS TO BE RECONNECTED

FOR INDEX SEE D-14227

NOTE: ALL VALVES TO BE INSTALLED COUNTERCLOCKWISE TO CLOSE

METRIC
WHOLE NUMBERS INDICATE MILLIMETRES
DECIMALIZED NUMBERS INDICATE METRES



LOCATION APPROVED UNDERGROUND STRUCTURES

SUPV. U/G STRUCTURES COMMITTEE DATE

NOTE:
LOCATION OF UNDERGROUND STRUCTURES AS SHOWN ARE BASED ON THE BEST INFORMATION AVAILABLE BUT NO GUARANTEE IS GIVEN THAT ALL EXISTING UTILITIES ARE SHOWN OR THAT THE GIVEN LOCATIONS ARE EXACT. CONFIRMATION OF EXISTENCE AND EXACT LOCATION OF ALL SERVICES MUST BE OBTAINED FROM THE INDIVIDUAL UTILITIES BEFORE PROCEEDING WITH CONSTRUCTION.

NO.	REVISIONS	DATE	BY

DESIGNED BY	TS	CHECKED BY	SC
DRAWN BY	RJ	APPROVED BY	KZ
SCALE:	RELEASED FOR CONSTRUCTION		
HORIZONTAL 1:250	KAZ ZUREK		
VERTICAL 1:50	DATE 2016 03 24		
DATE 2016 03 24	PLOT DATE: 2016 03 24		

ENGINEER'S SEAL
ORIGINAL SIGNED BY
S.R.J.
COURNOYER
16-03-24
CONSULTANT DRAWING NUMBER

THE CITY OF WINNIPEG
WATER AND WASTE DEPARTMENT
ENGINEERING DIVISION

2016 WATER MAIN RENEWALS
CONTRACT 7
MARYLAND STREET
PORTAGE AVENUE TO
73 S OF ST MATTHEWS AVENUE

SHEET 9 OF 12
CITY DRAWING NUMBER
D-14235