
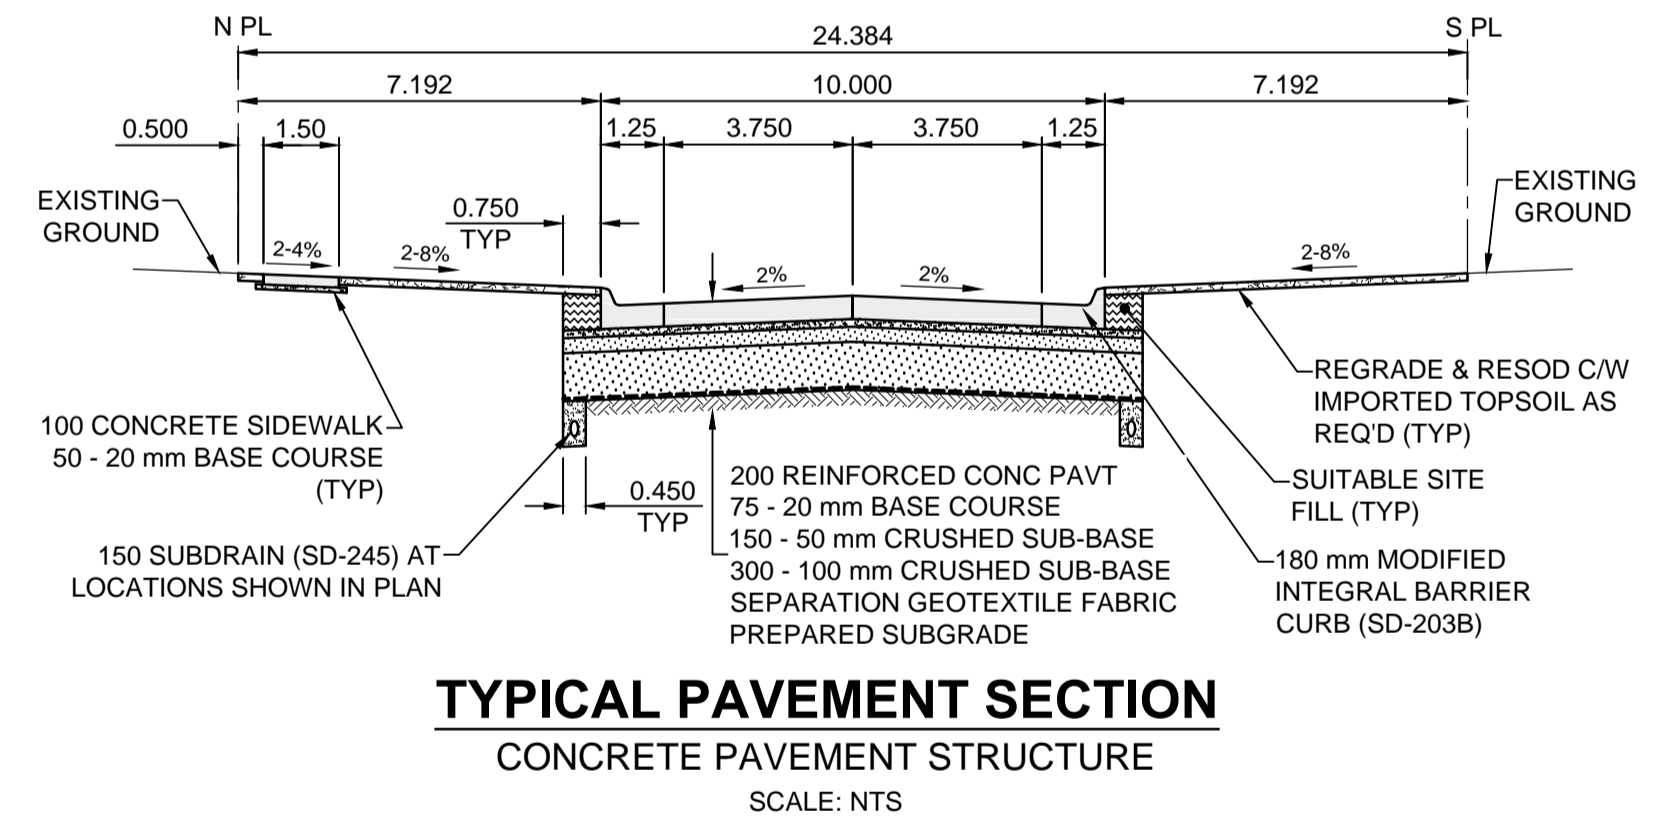


- NOTES**
- ADJUST MH AND CB RIMS TO NEW GRADES.
  - LAMP STANDARDS, HYDRO POLES, AND ANCHORS THAT REQUIRE TEMPORARY SUPPORT, REMOVAL OR REPLACEMENT, TO BE DONE SO AT THE EXPENSE OF THE CONTRACTOR AS NECESSARY.
  - CONTRACTOR TO REGRADE/RENEW EXISTING PRIVATE SIDEWALKS TO LIMITS AS SHOWN. SIDEWALKS TO BE RENEWED WITH CONCRETE UNLESS NOTED OTHERWISE.
  - CONTRACTOR TO TAKE PRECAUTIONARY STEPS TO PROTECT EXISTING TREES WITHIN THE LIMITS OF CONSTRUCTION FROM DAMAGE FROM CONSTRUCTION ACTIVITIES AS OUTLINED IN THE SPECIFICATIONS.
  - CONTRACTOR TO CONFIRM THE LOCATION OF ALL UTILITIES/SERVICES IN THE FIELD PRIOR TO CONSTRUCTION.
  - CB SD-023 & SD-024 OFFSETS ARE DIMENSIONED TO BOC. CB SD-025 OFFSETS ARE DIMENSIONED O/C.
  - IN GENERAL, PAVEMENT AND SIDEWALK AREAS TO BE REMOVED. MATCH RECONSTRUCTION LIMITS.
  - REFER TO BID OPPORTUNITY FOR DETAILS REGARDING TRAFFIC MANAGEMENT.
  - ALL EXISTING LONG WATER SERVICES TO BE INSULATED (SD-018). REFER TO BID OPPORTUNITY FOR FURTHER REQUIREMENTS.
  - ADD 200.000m TO ABBREVIATED ELEVATIONS TO OBTAIN GEODETIC ELEVATIONS.
  - MODIFIED BARRIER CURB & GUTTER INLET FRAME & COVER TF-122.


**SAULTEAUX CRESCENT**

BELLA GHITA FITNESS INC / INSAHYU TRAINING & THERAPY  
HORRILL CONSTRUCTION LTD  
#250

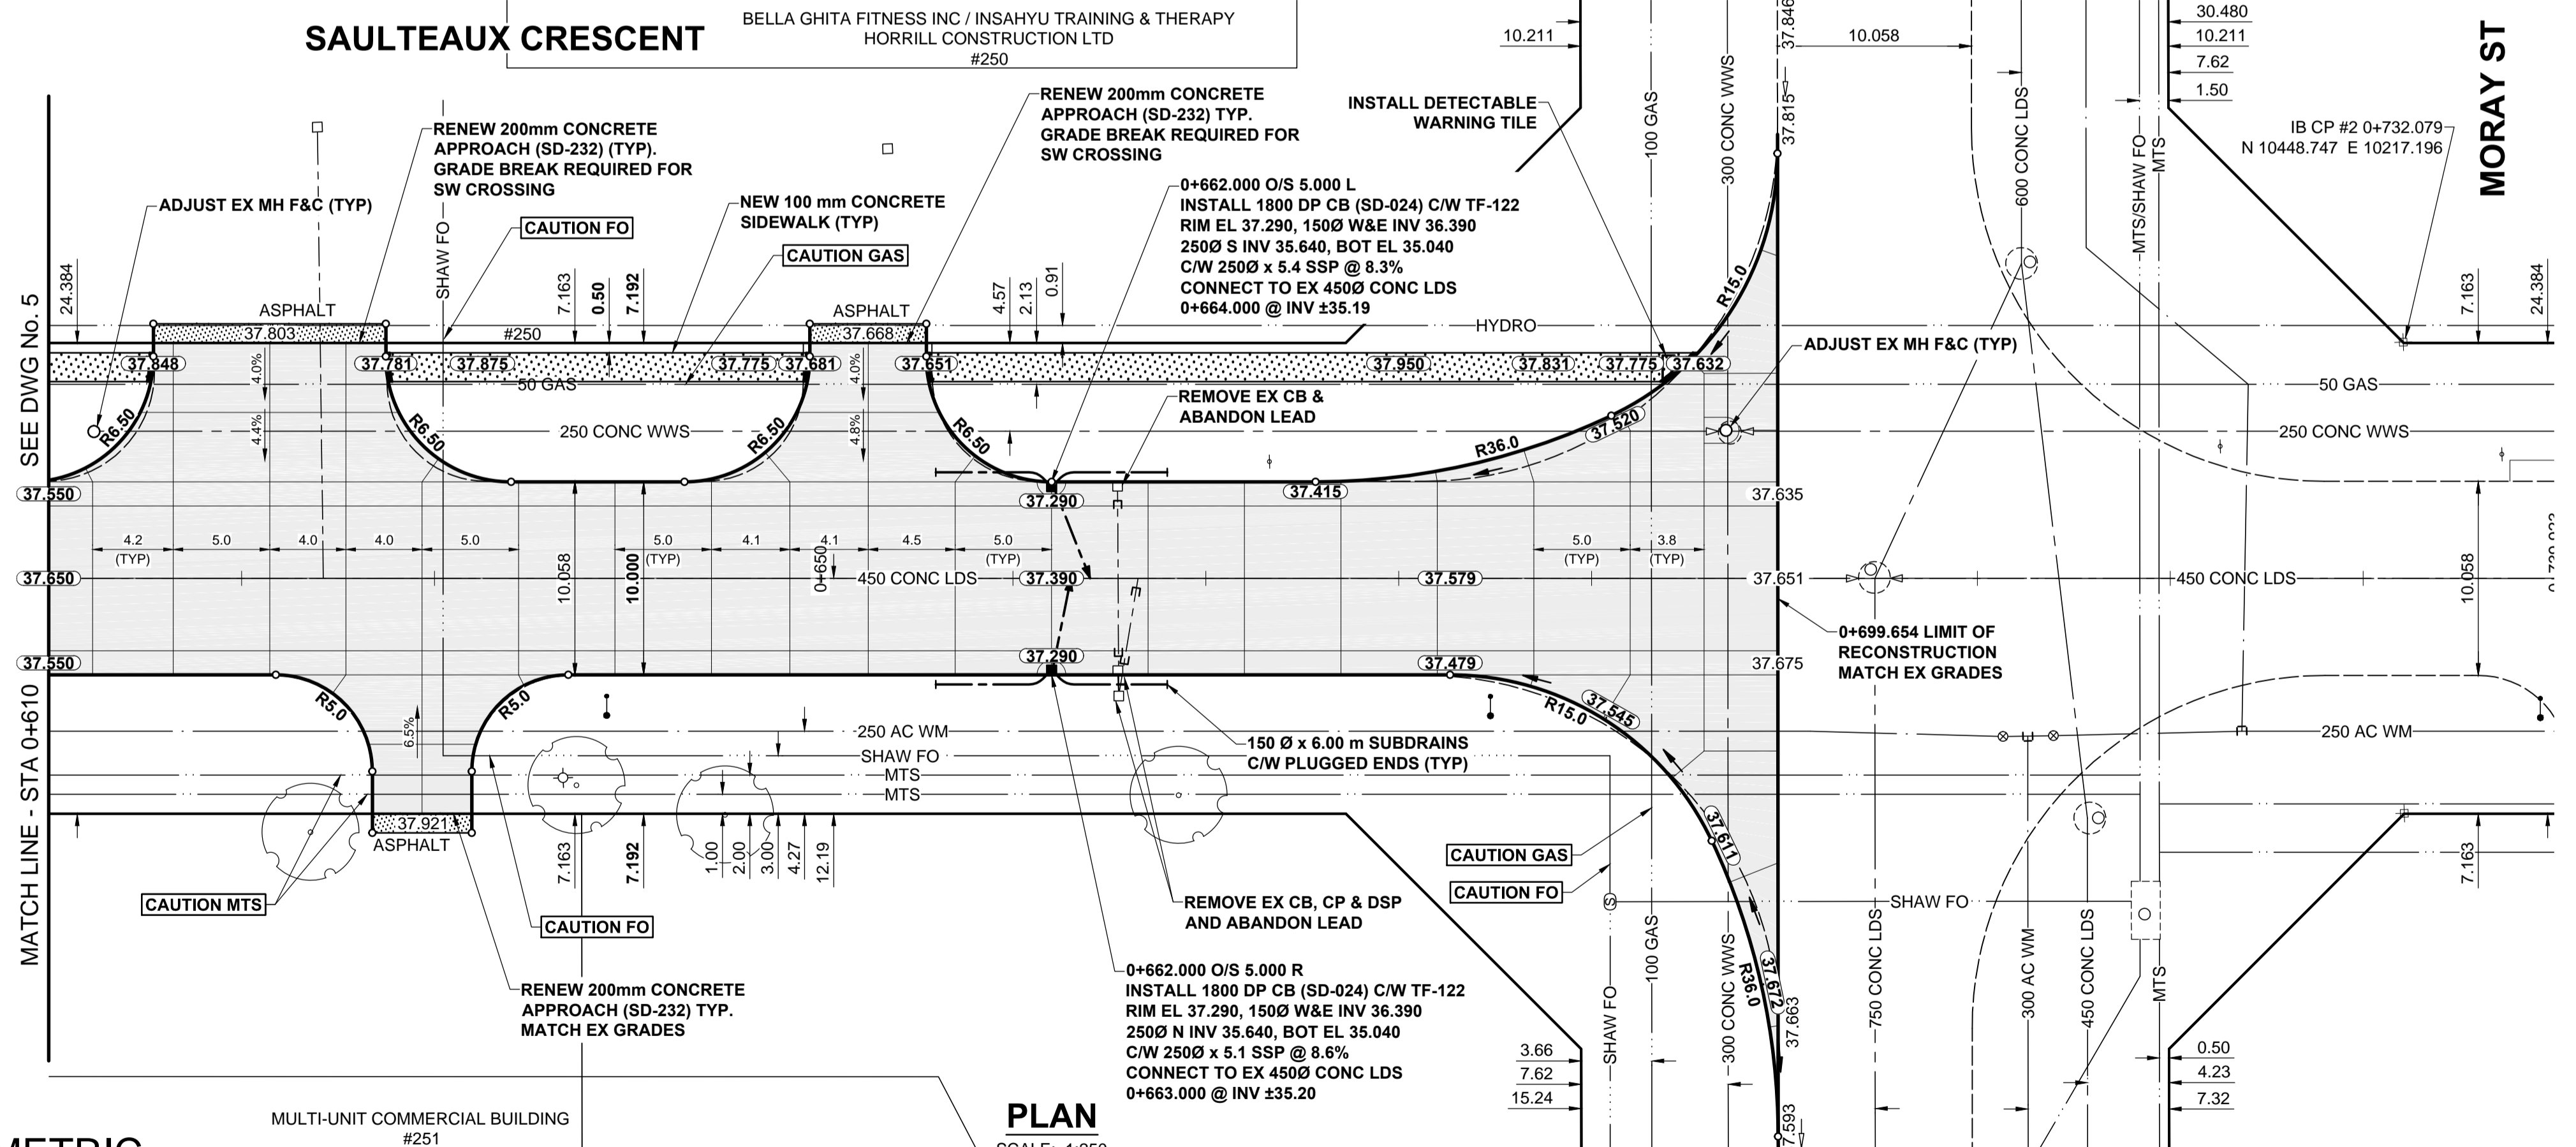

**TYPICAL PAVEMENT SECTION**  
CONCRETE PAVEMENT STRUCTURE  
SCALE: NTS


**METRIC**  
WHOLE NUMBERS INDICATE MILLIMETRES  
DECIMALIZED NUMBERS INDICATE METRES

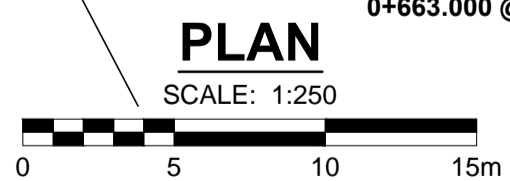

EXISTING	LEGEND - PLAN	NEW	EXISTING	LEGEND - PLAN	NEW	EXISTING	LEGEND - PLAN	NEW
---	GAS	○	MANHOLE	●	CONCRETE PAVEMENT	---	LOCATION APPROVED UNDERGROUND STRUCTURES	---
---	MTS / PEDESTAL	□	CATCH BASIN / CATCH PIT	■	CONC SIDEWALK / MEDIAN	---	DATE	---
---	HYDRO / CABINET	△	CURB INLET WITH BOX	▲	ASPHALT PAVEMENT	---	COMMITTEE	---
---	CATV / FIBRE OPTIC	○	TREE	○	PAVING STONE	---	NOTE:	---
---	TRAFFIC SIGNALS / PIT	⊕	TH-12 TEST HOLE	⊕	GRAVEL	---	LOCATION OF UNDERGROUND STRUCTURES AS SHOWN ARE BASED ON THE BEST INFORMATION AVAILABLE BUT NO GUARANTEE IS GIVEN THAT ALL EXISTING UTILITIES ARE SHOWN OR THAT THE GIVEN LOCATIONS ARE EXACT. CONFIRMATION OF EXISTENCE AND EXACT LOCATION OF ALL SERVICES MUST BE OBTAINED FROM THE INDIVIDUAL UTILITIES BEFORE PROCEEDING WITH CONSTRUCTION.	---
---	LAND DRAINAGE SEWER	---	PROPERTY LINE	---	RAMP CURB	---		---
---	SANITARY/COMBINED SEWER	---	SURVEY BAR	---	PLANING / REMOVAL	---		---
---	CB LEAD / SSP / DCP	---	FENCE	---		---		---
---	WATER MAIN	---	BOC / EDGE OF PAVEMENT	---		---		---
---	SUBDRAIN	---	ELEVATION	(33.333)		---		---
---	DITCH	---	TRAFFIC SIGN	---		---		---

No.	REVISIONS	DATE	BY
C	REVISED FOR ADDENDUM 1	16/04/15	RPB
B	ISSUED FOR TENDER	16/04/07	RPB
A	ISSUED FOR CLIENT REVIEW	16/03/01	RPB

DESIGNED BY	CHECKED BY	DRAWN BY	APPROVED BY	RELEASED FOR CONSTRUCTION
RPB	WRJ	KMB	BWB	
HOR SCALE: 1:250		VERT SCALE: 1:10		DATE: 16/01/27

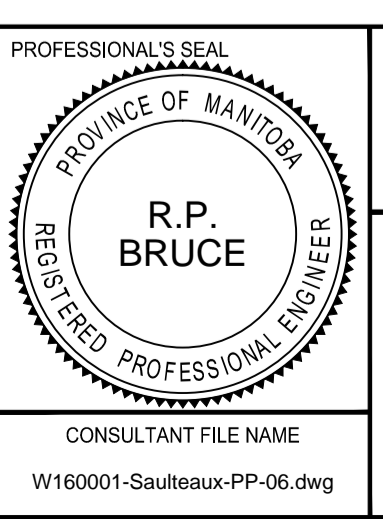

**THE CITY OF WINNIPEG**  
PUBLIC WORKS DEPARTMENT  
ENGINEERING DIVISION

**2016 LOCAL STREETS PACKAGE**  
SAULTEAUX CRESCENT  
MURRAY PARK RD TO MORAY ST  
CONCRETE RECONSTRUCTION  
HORIZONTAL AND VERTICAL ALIGNMENT  
0+610 TO MORAY ST

CITY DRAWING NUMBER: N/A  
SHEET 6 OF 13  
DRAWING No. REV: 6 C

BID OPPORTUNITY No. 163-2016

M:\Proj\W1600014\Design\1 Drawings\5 Sheets\W160001-Saulteaux-PP-06.dwg  
 Last Saved: 4/15/2016 1:56 PM by Diane  
 Plotted: 4/15/2016 2:02 PM by Dave Lane