


ANSI B SIZE 11" x 17" (279mm x 432mm)


PLOT: 2016-05-02 11:44:23 AM

FILE NAME: W160015-EPR Hector-01.dwg Saved By: dlane

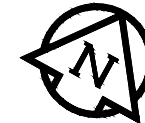

HECTOR AVENUE

GRANT PARK MALL
#1120 GRANT AV

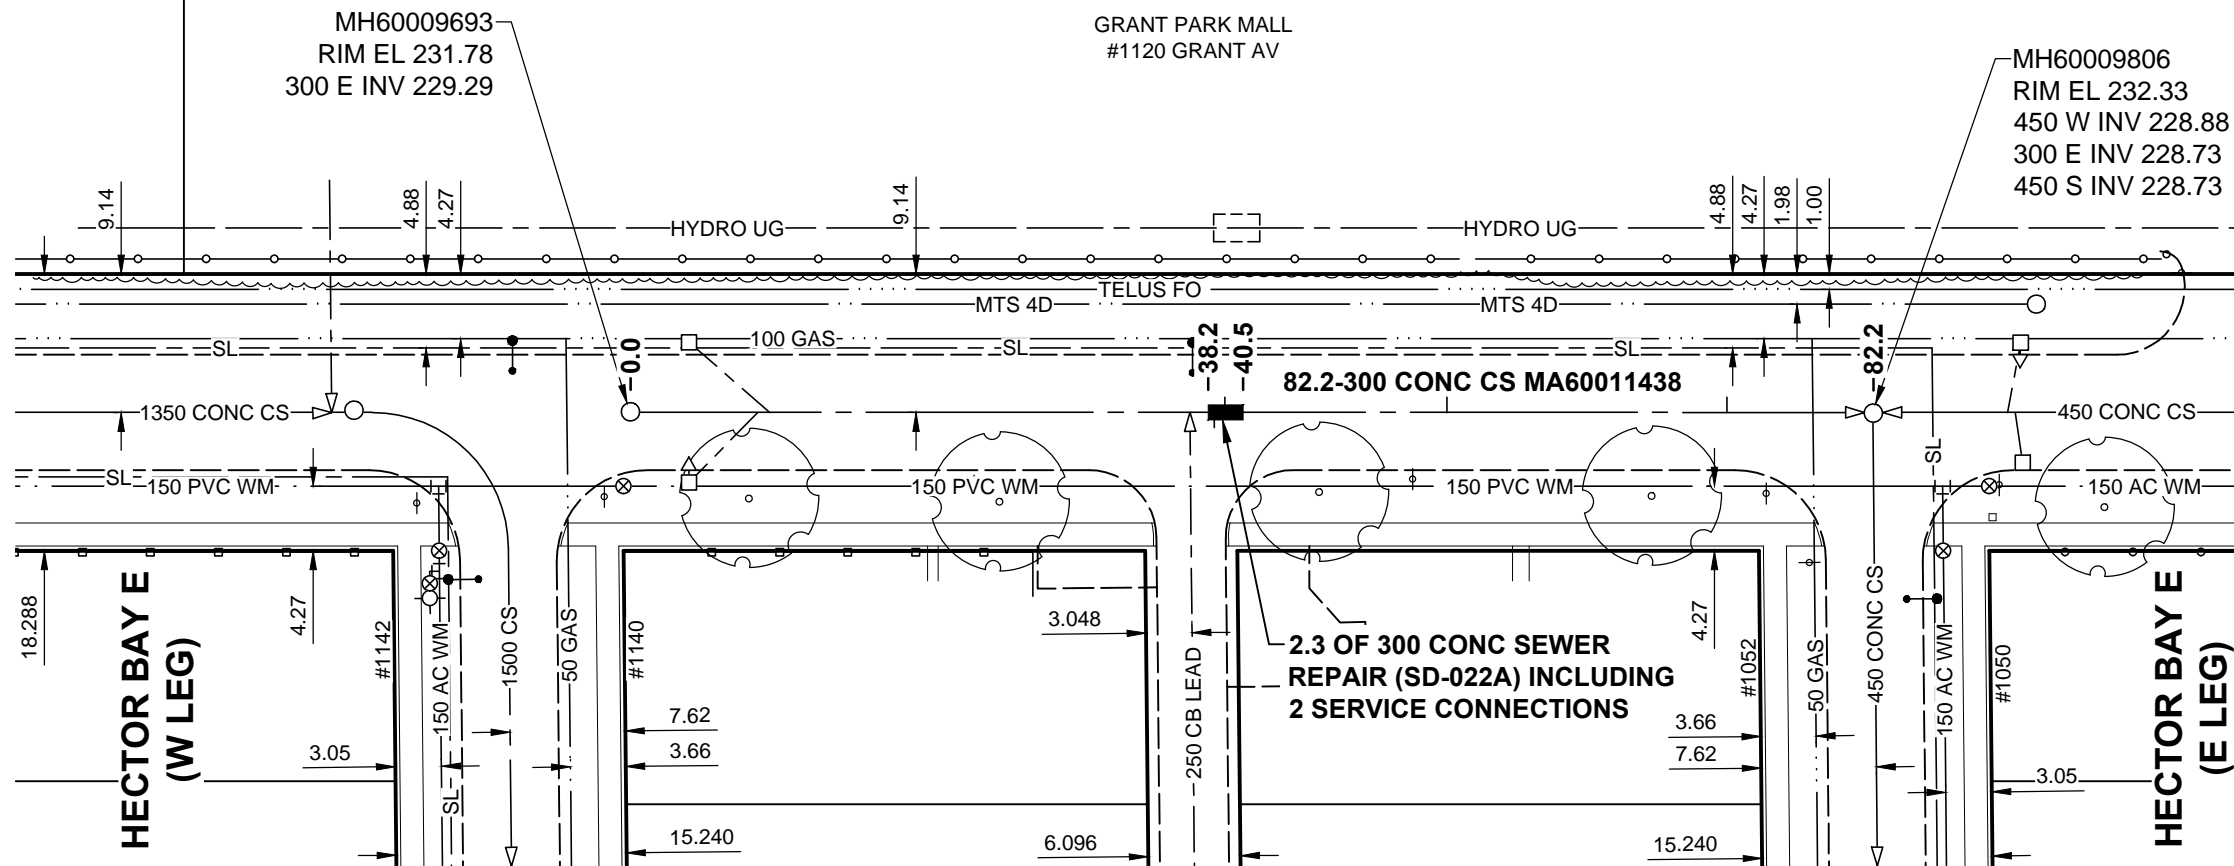

SEWER JUNCTION INFORMATION FROM SEWER VIDEO INSPECTION

SEWER ID MA60011438

DISTANCE FROM MH ID MH60009693		
DISTANCE	DIAMETER	CLOCK
8.4	100	2
9.2	100	10
38.6	100	2
39.3	100	10
54.0	100	10
72.5	100	10

PLAN

SCALE: 1:500



APEGM
Certificate of Authorization
MORRISON HERSHFIELD
No. 1736

METRIC

WHOLE NUMBERS INDICATE MILLIMETRES
DECIMALIZED NUMBERS INDICATE METRES

BID OPPORTUNITY No. 181-2016

LOCATION APPROVED UNDERGROUND STRUCTURES

SUPR. U/G STRUCTURES COMMITTEE DATE

NOTE:
LOCATION OF UNDERGROUND STRUCTURES AS SHOWN ARE BASED ON THE BEST INFORMATION AVAILABLE BUT NO GUARANTEE IS GIVEN THAT ALL EXISTING UTILITIES ARE SHOWN OR THAT THE GIVEN LOCATIONS ARE EXACT. CONFIRMATION OF EXISTENCE AND EXACT LOCATION OF ALL SERVICES MUST BE OBTAINED FROM THE INDIVIDUAL UTILITIES BEFORE PROCEEDING WITH CONSTRUCTION.

BM	52-040	N.W. Cor. Guelph St. & Ebby Ave., Brass plug in
ELEV	232.436 m	12.2 m Conc. pile, 2.2 m S. of W.L. Ebby Ave. & 0.3 m W. of W.L. Guelph St.
A	ISSUED FOR TENDER	16/05/03 HAK
No.	REVISIONS	YY/MM/DD BY



DESIGNED BY	MR	CHECKED BY	HAK
DRAWN BY	KMB	APPROVED BY	RPB
HOR. SCALE	1:500	RELEASED FOR CONSTRUCTION	
VERT. SCALE		DATE	
DATE	16/03/18	DATE	

PROFESSIONAL'S SEAL

H. A. KATZ
REGISTERED PROFESSIONAL ENGINEER

CONSULTANT DRAWING No.
W160015-EPR Hector-01.dwg

THE CITY OF WINNIPEG
WATER AND WASTE DEPARTMENT

2016 LOCAL STREETS PACKAGE
HECTOR AVENUE
300 CONC CS POINT REPAIR
MH AT HECTOR BAY E (W LEG) TO
MH AT HECTOR BAY E (E LEG)

SHEET	OF
1	4
CITY DRAWING NUMBER	
11298	