

THE CITY OF WINNIPEG PUBLIC WORKS DEPARTMENT Winnipeg Engineering division

CITY OF WINNIPEG 2016 LOCAL STREET RENEWAL PROGRAM:


PORTLAND AVENUE, TRAVERSE AVENUE AND VARIOUS OTHER LOCATIONS **BID OPPORTUNITY NO. 216 - 2016**



DRAWING NAME/TITLE DRAWING NO.

CT-00 COVER PAGE AND LOCATION PLAN CT-01 VIVIAN AVENUE - ST MARY'S ROAD TO STATION 0+200 CT-02 CT-03 CT-04 CT-05 CT-06 CT-07 CT-08 DUSSAULT AVENUE - COTTONWOOD ROAD TO STATION 0+100 DUSSAULT AVENUE - STATION 0+100 TO STATION 0+200 DUSSAULT AVENUE - STATION 0+200 TO BIBEAU BAY S. LEG

1-04707-DE-50000-0291 STREET LIGHTING PROJECT - VIVIAN AVENUE FROM RUE DES MEURONS TO ST. MARY'S ROAD 1-04707-DE-50000-0292 STREET LIGHTING PROJECT - PORTLAND AVENUE FROM ST. GEORGE ROAD TO NEEPAWA STREET

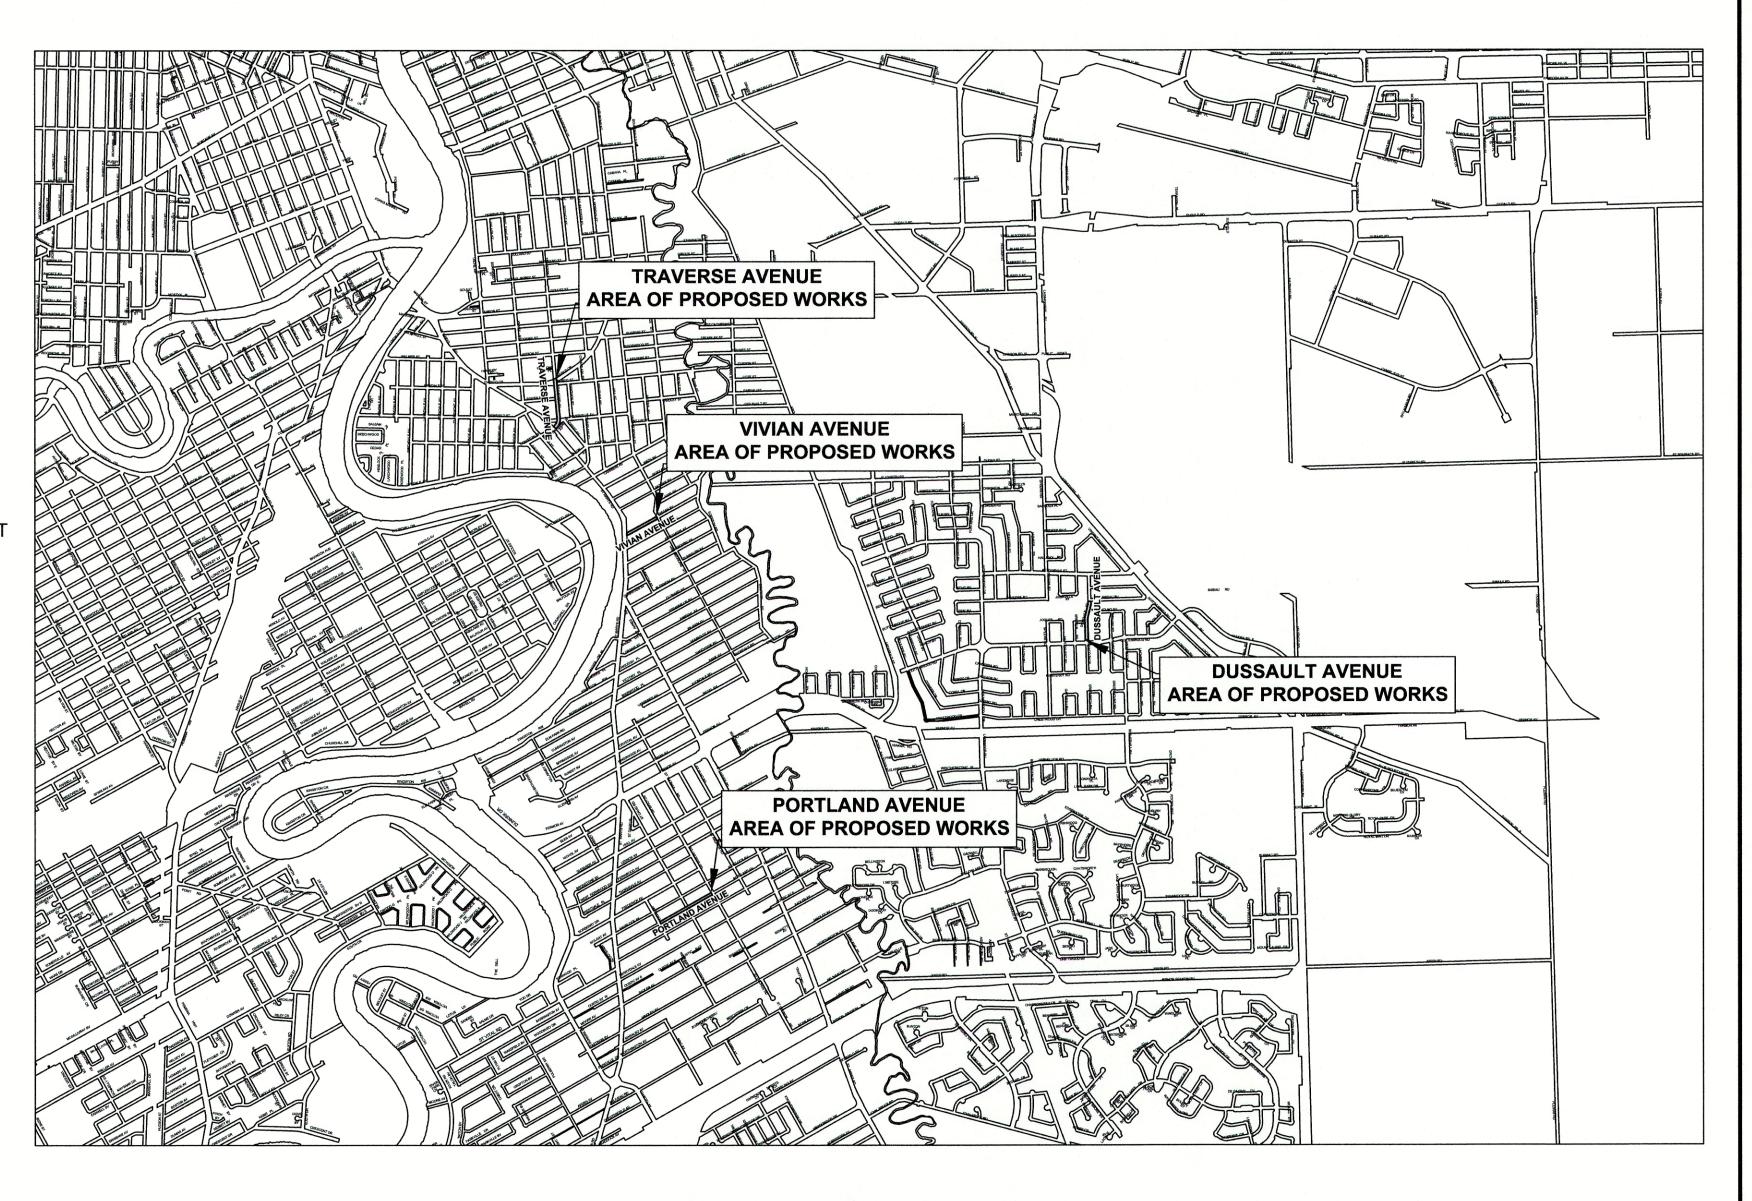










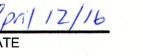

COVER SHEET AND LOCATION PLAN ITY DRAWING NO. CONSULTANT NO.