



THE CITY OF WINNIPEG
WATER AND WASTE DEPARTMENT

Bid Opportunity No. 232-2016
2016 SEWER INSPECTIONS
IDENTIFIERS AND SIZES

Legend


	WASTEWATER SEWER INSPECTIONS		SYNERGEN TROUBLE SEWER
	INSPECTIONS - Missing video		SEWER MAIN
	INSPECTIONS - No previous inspection		LDS SEWER MAIN
	INTERCEPTOR SEWER INSPECTIONS		WWS SEWER MAIN
	INTERCEPTOR SEWER - Siphon		SEWER MANHOLE
	REINSPECTIONS		WHITE CAPPED HYDRANTS
	SEWER MANHOLE (to be inspected)		POSSIBLE WEIR LOCATION
	WEIR MANHOLE (to be inspected)		SEWER PUMP STATION

ASSET TYPE IDENTIFIERS
 SEWERMAN: M-#####
 MANHOLE: M-#####
 TIE: T-#####
 PLUGS: P-#####

MAP SI-12

AECOM

REVISION 0
 18/03/2016

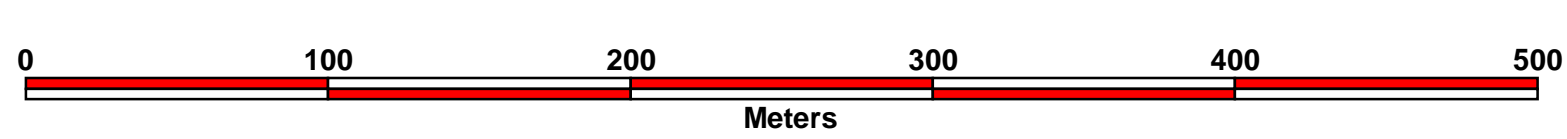

1:2500