




1 BASKETBALL COURT
L5.1 SCALE: 1:100

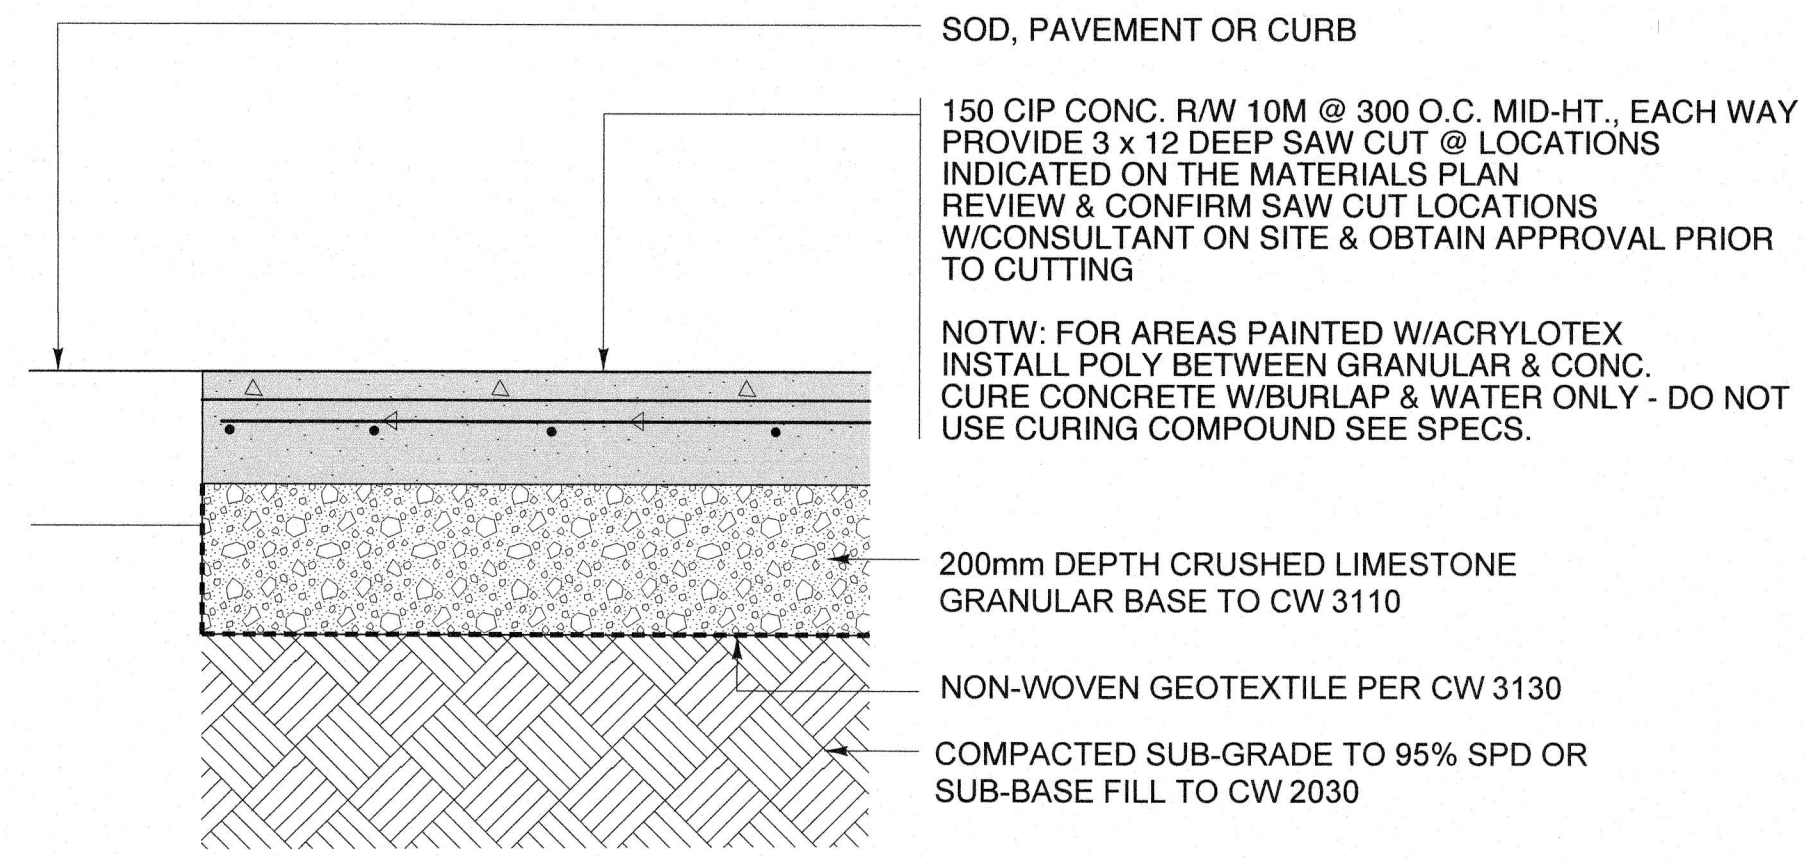


2 CIP CONC. SIDEWALK
L5.1 SCALE: 1:10

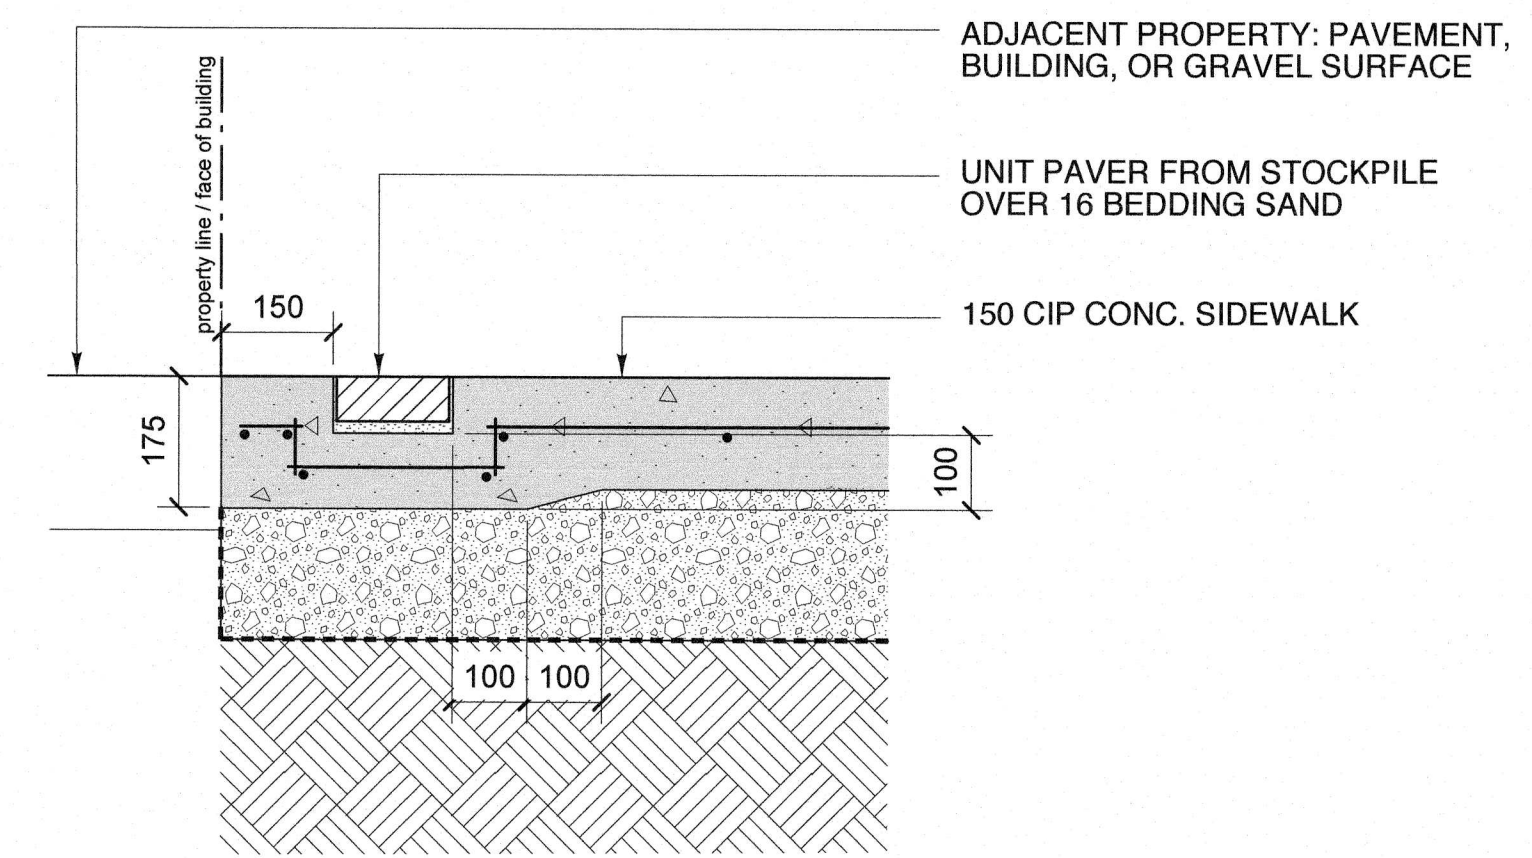


3 INDICATOR STRIP
L5.1 SCALE: 1:10

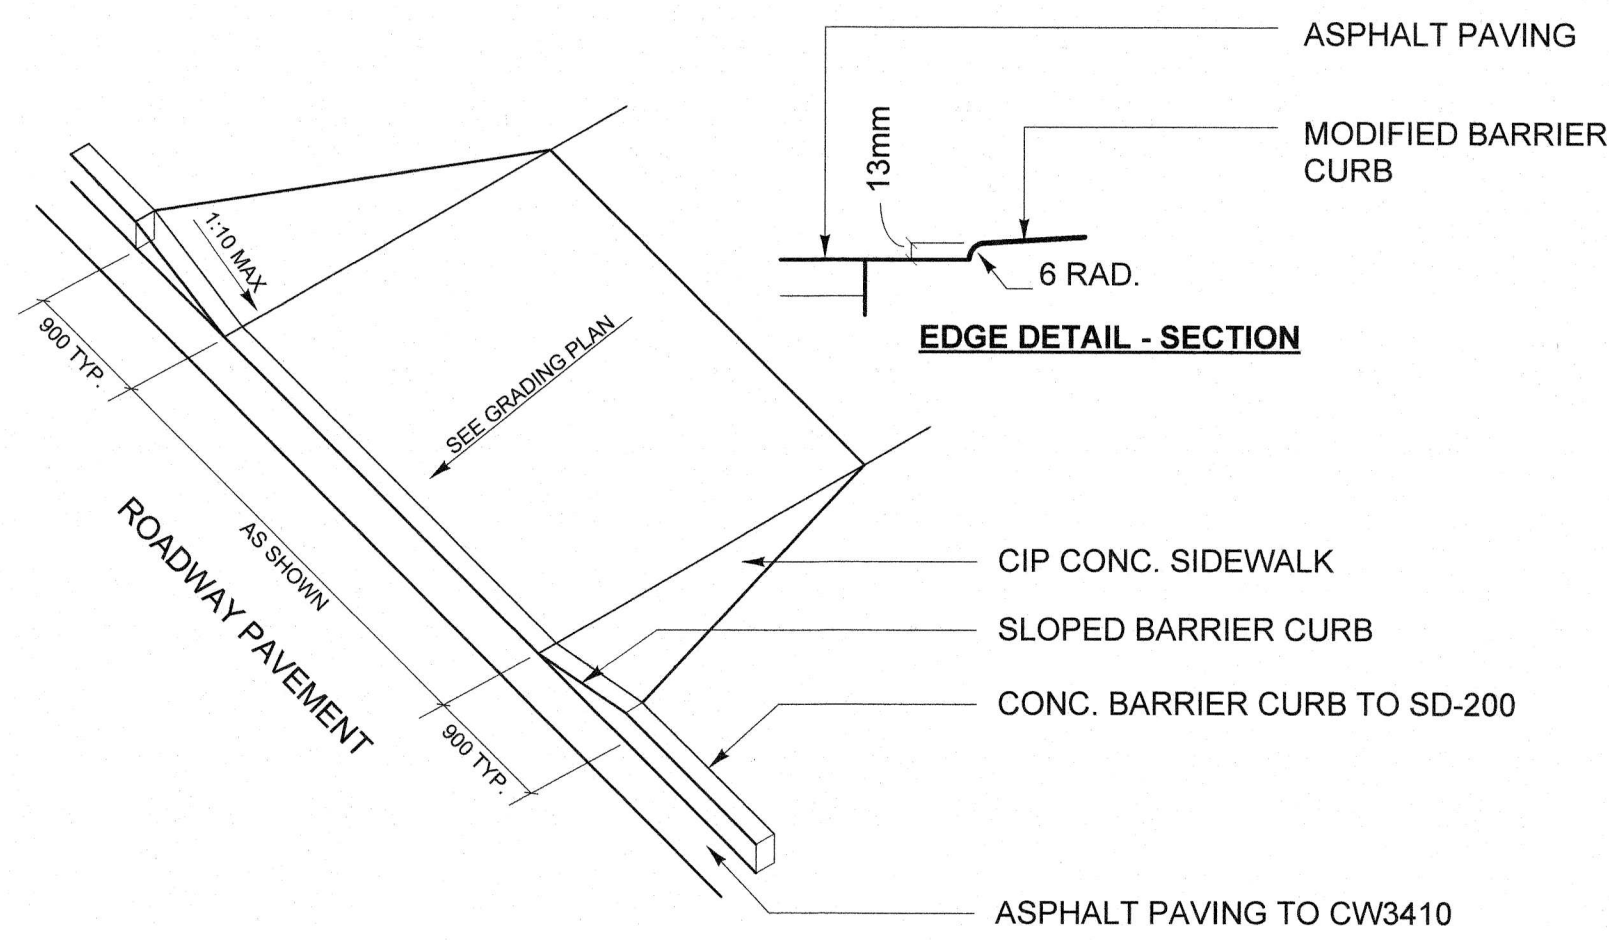


4 ACCESSIBLE RAMP
L5.1 SCALE: NTS

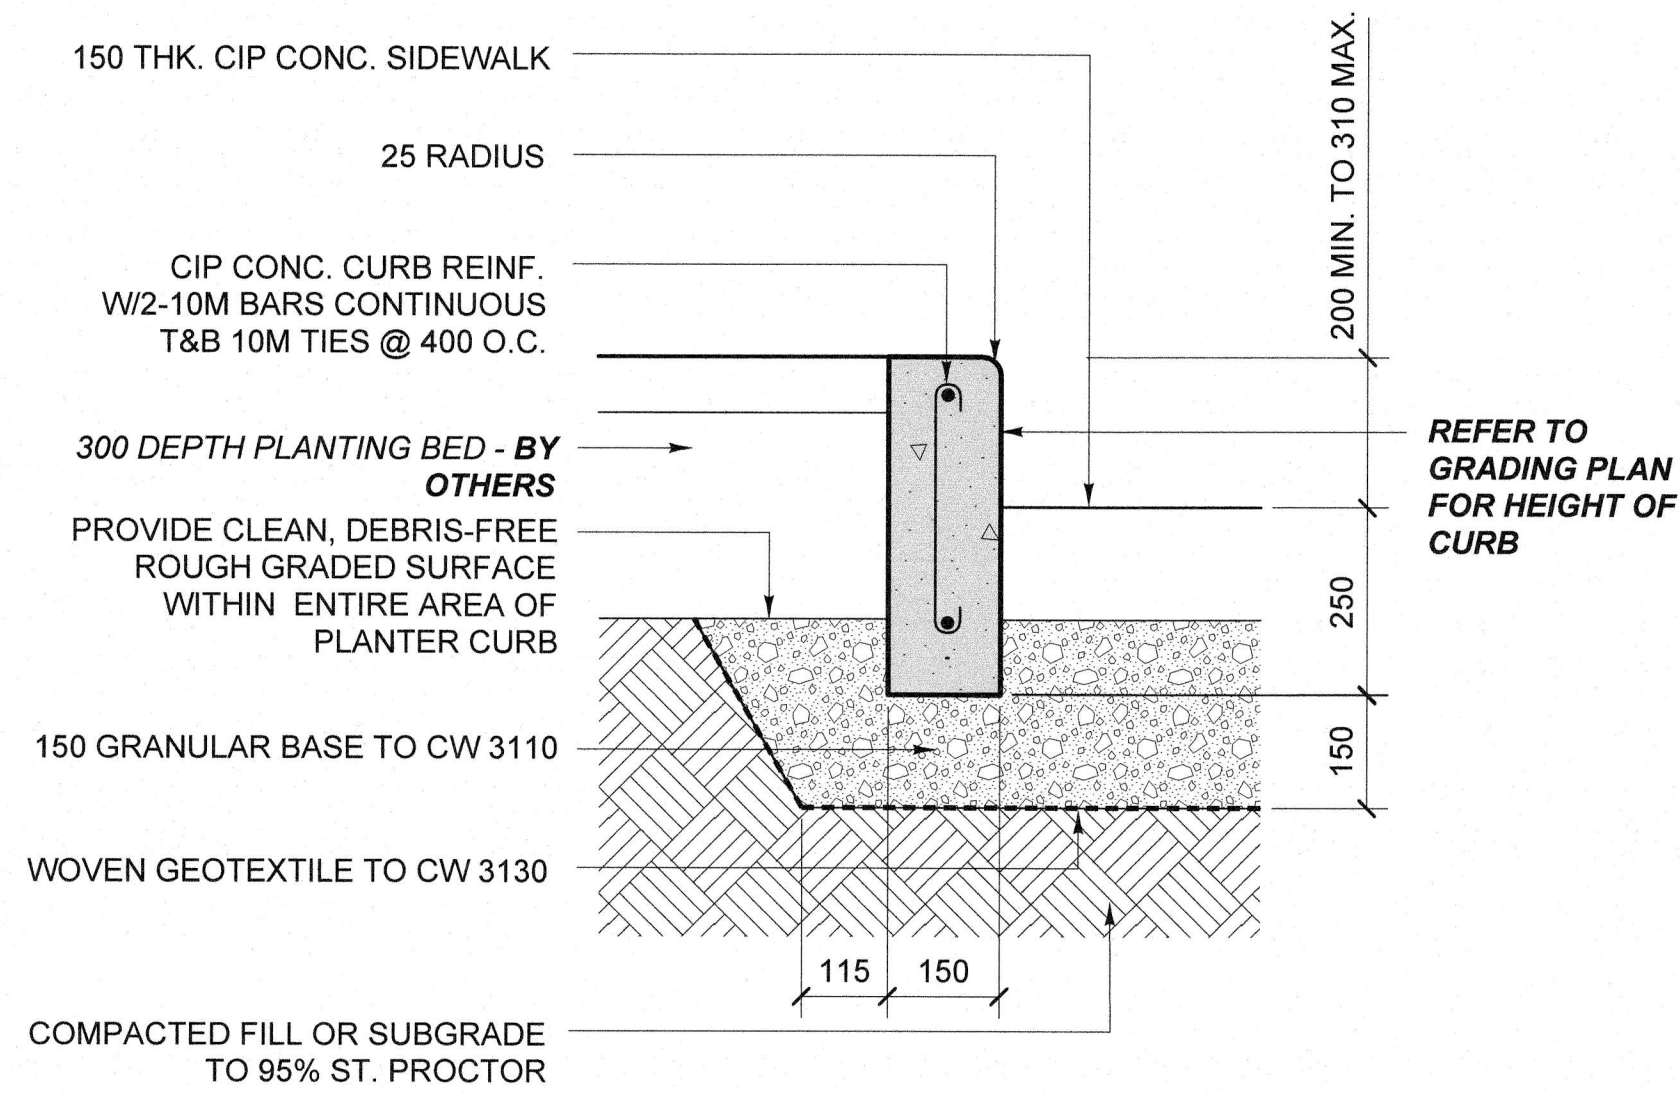


5 CIP CONC. CURB PLANTER
L5.1 SCALE: 1:10

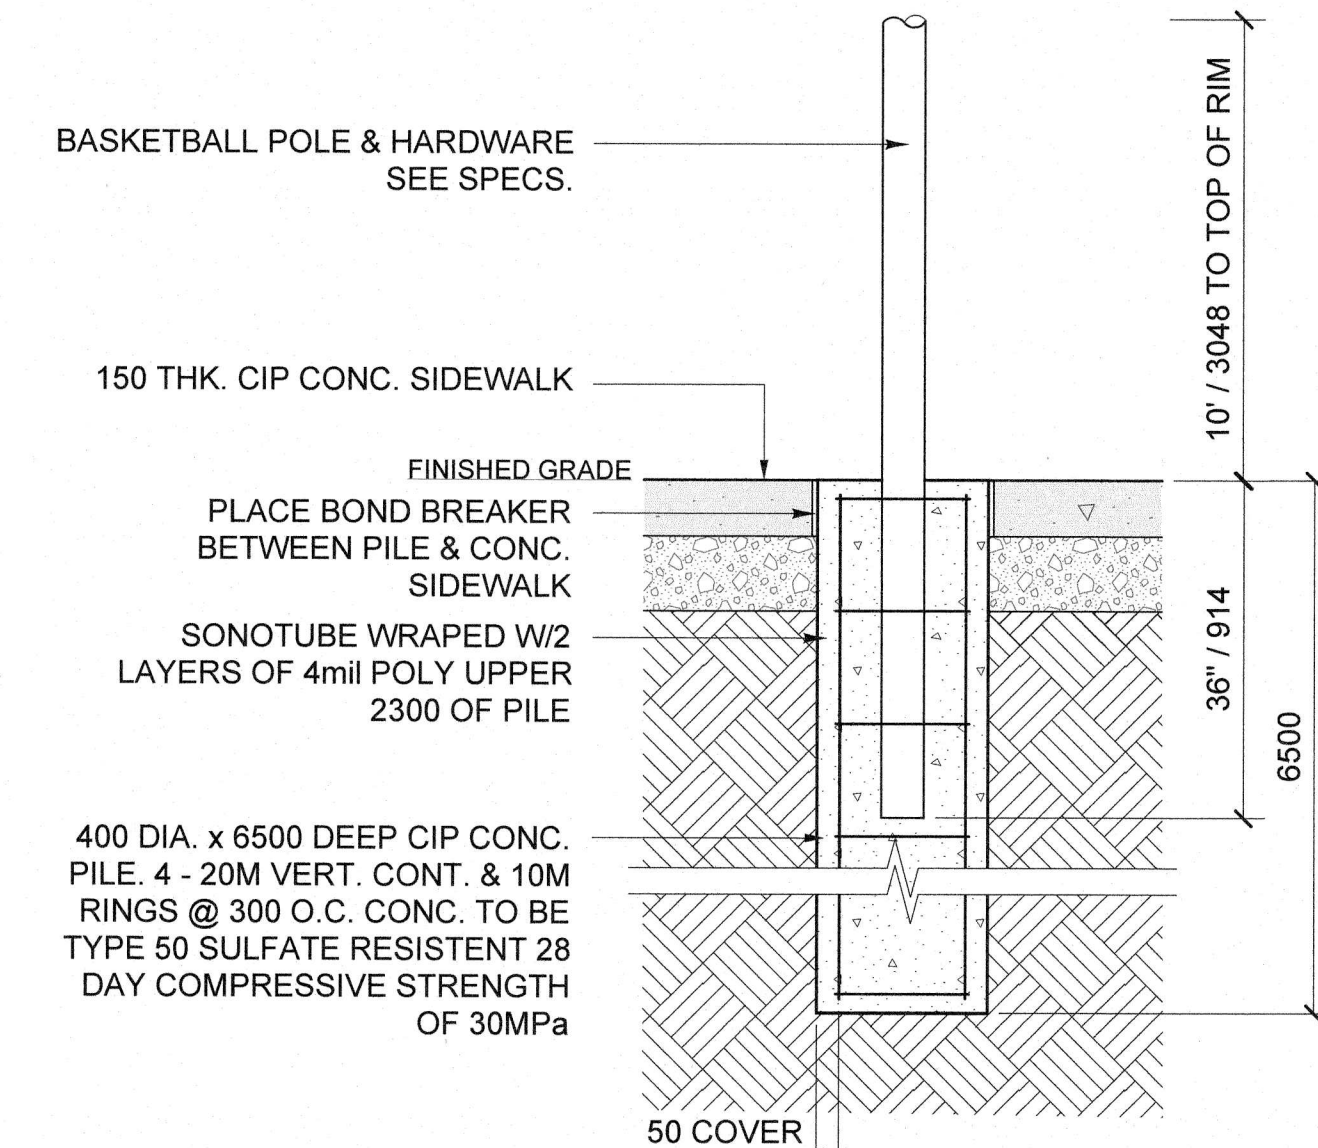

6 BASKETBALL POLE INSTALLATION
L5.1 SCALE: 1:20

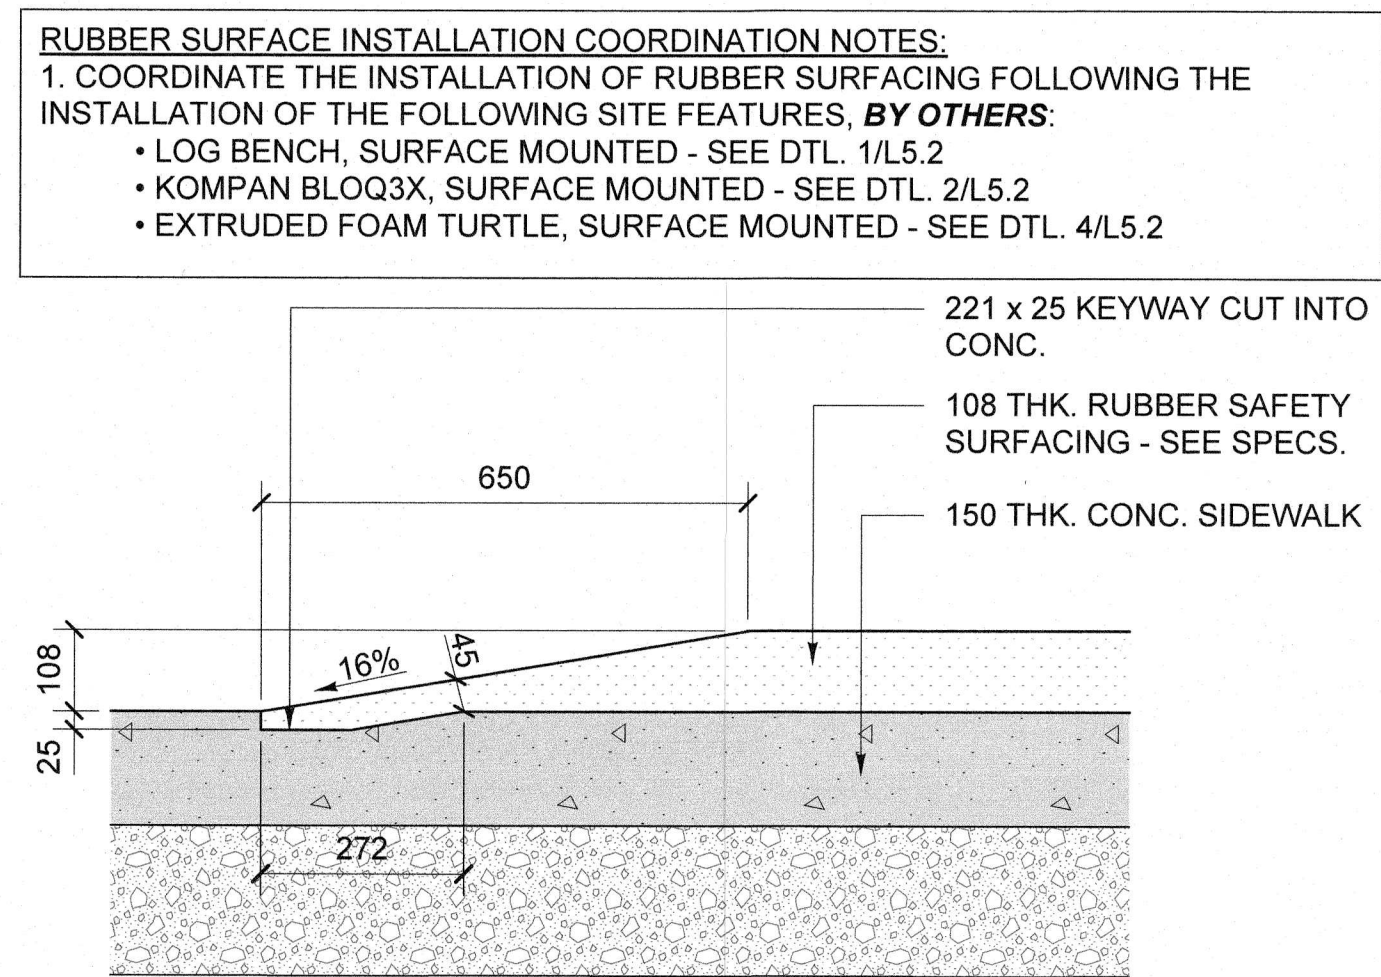

7 RUBBER SURFACE INCL. TYP. EDGE
L5.1 SCALE: 1:10

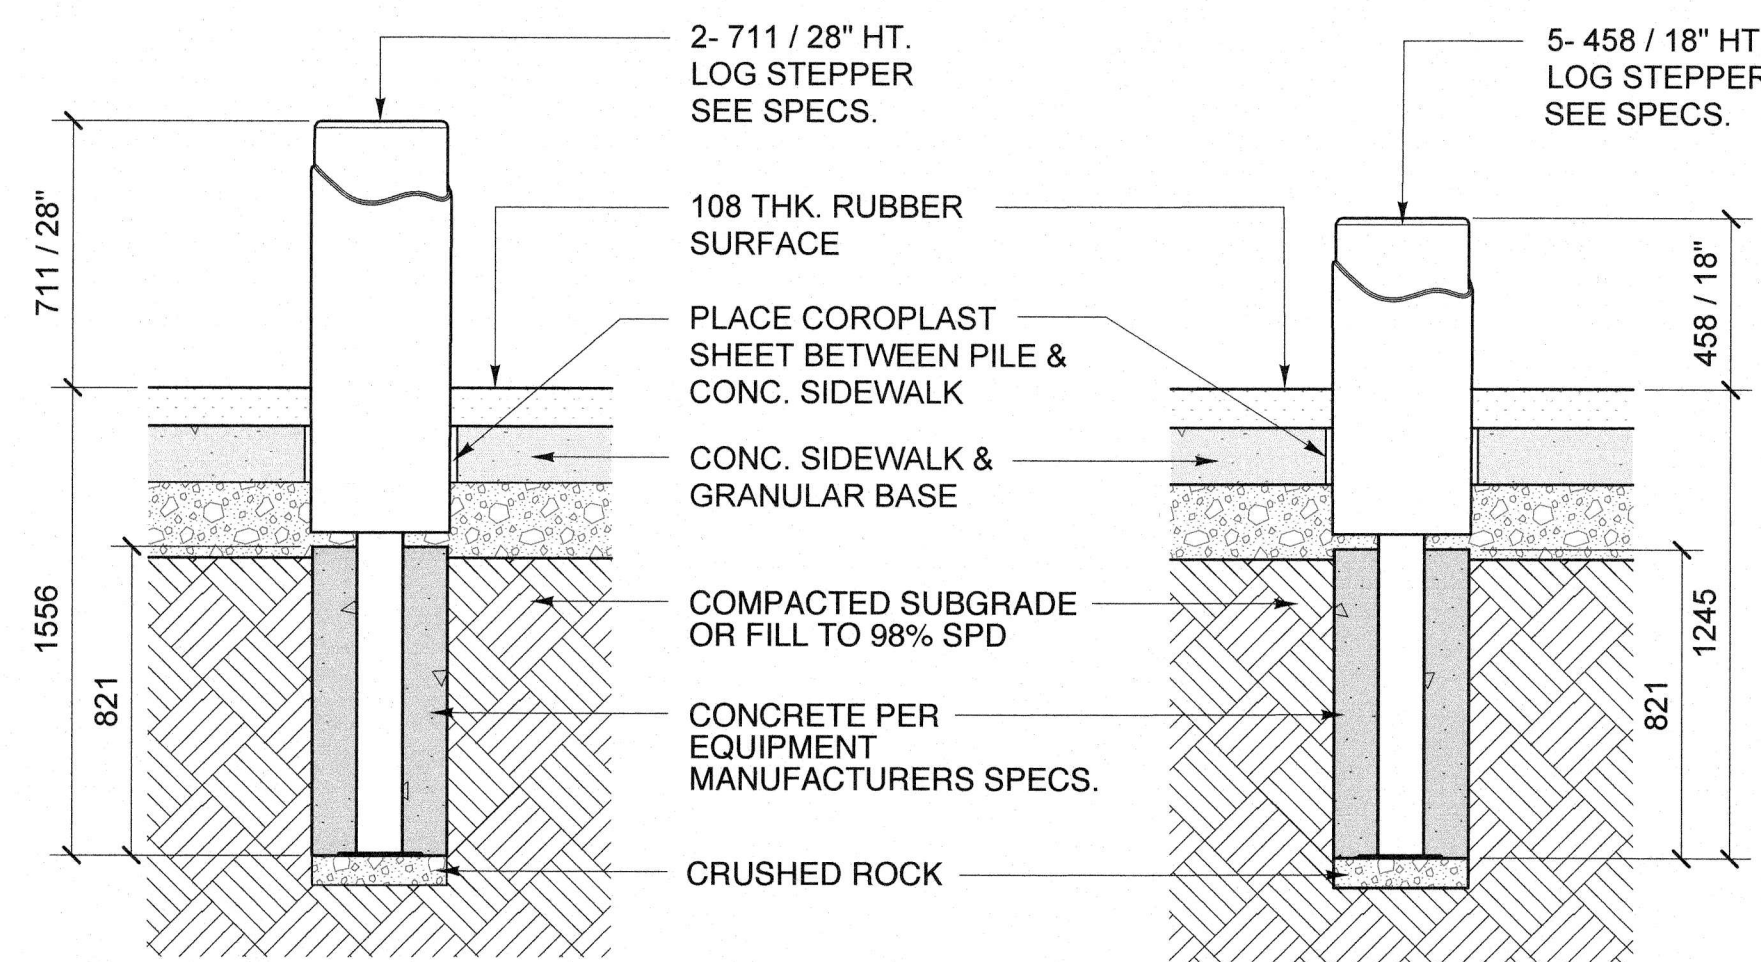

8 LOG STEPPERS
L5.1 SCALE: 1:20

RUBBER SURFACE INSTALLATION COORDINATION NOTES:
1. COORDINATE THE INSTALLATION OF RUBBER SURFACING FOLLOWING THE INSTALLATION OF THE FOLLOWING SITE FEATURES, **BY OTHERS:**
• LOG BENCH, SURFACE MOUNTED - SEE DTL. 1/L5.2
• KOMPAN BLOQ3X, SURFACE MOUNTED - SEE DTL. 2/L5.2
• EXTRUDED FOAM TURTLE, SURFACE MOUNTED - SEE DTL. 4/L5.2

LOCATION APPROVED UNDERGROUND STRUCTURES
Archie Reid 2/14/2017
DATE
NOTE:
LOCATION OF UNDERGROUND STRUCTURES AS SHOWN ARE BASED ON THE BEST INFORMATION AVAILABLE. BUT NO GUARANTEE IS GIVEN THAT ALL EXISTING UTILITIES ARE SHOWN OR THAT THE GIVEN LOCATIONS ARE EXACT. CONFIRMATION OF EXISTENCE AND EXACT LOCATION OF ALL SERVICES MUST BE OBTAINED FROM THE INDIVIDUAL UTILITIES BEFORE PROCEEDING WITH CONSTRUCTION.

B.M. ELEV.					
DESIGNED BY	HC	CHECKED BY	HC		
DRAWN BY	JH	APPROVED BY			
HOR. SCALE:	as shown	RELEASED FOR CONSTRUCTION BY:			
VERTICAL:	as shown	DATE	FEB. 26/2016	DATE	FEB. 26/2016
0 Issued for Tender	02/26/16	JH			
NO. REVISIONS	DATE	BY			

ENGINEER'S SEAL

 CONSULTANT DRAWING NO. L5.1

THE CITY OF WINNIPEG
PUBLIC WORKS DEPARTMENT
ENGINEERING DIVISION

SELKIRK AVENUE PAVEMENT RECONSTRUCTION
ARLINGTON STREET TO SALTER STREET

POWERS PLAZA UPGRADE
DETAILS

CITY DRAWING NUMBER P-3471-19
SHEET 19 OF 20
BID NO. 24-2016

EXISTING	LEGEND - PLAN	PROPOSED	EXISTING	LEGEND - PLAN	PROPOSED	EXISTING	LEGEND - PROFILE	PROPOSED

METRIC
WHOLE NUMBERS INDICATE MILLIMETRES
DECIMALIZED NUMBERS INDICATE METRES