



PRELIMINARY

NOT TO BE USED FOR
CONSTRUCTION

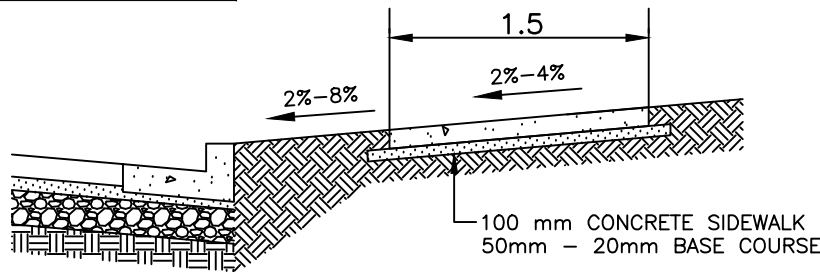

TYPICAL CROSS SECTION
N.T.S

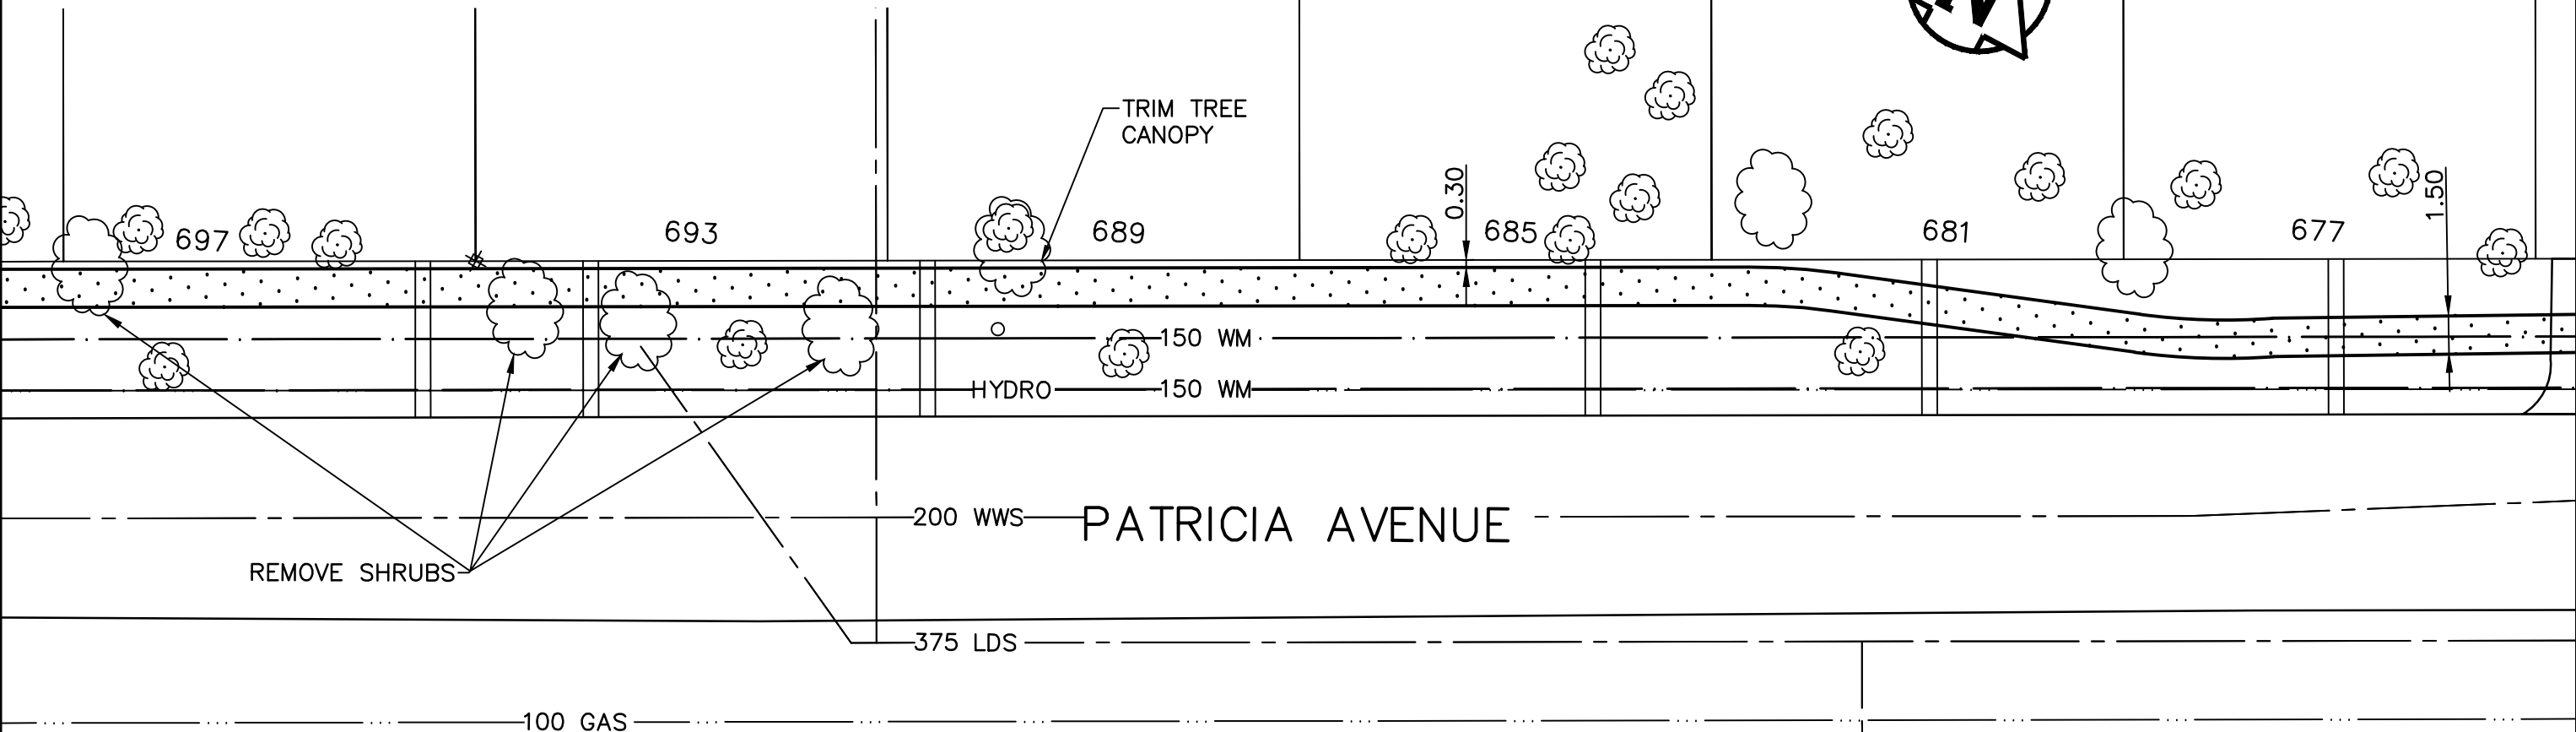

700

696

692

688

684

680

676



THE CITY OF WINNIPEG
PUBLIC WORKS DEPARTMENT
ENGINEERING DIVISION
TECHNOLOGY SERVICES BRANCH
106 - 1155 PACIFIC AVE

PATRICIA AVENUE

FROM KILKENNY DRIVE TO PUBLIC LANE
NEW SIDEWALK CONSTRUCTION

DATE:
JAN 11, 2016

DRAWING NO.
SE-16-20

DRAWN BY:
D.K.

SCALE:
1:250