



PRELIMINARY

NOT TO BE USED FOR  
CONSTRUCTION

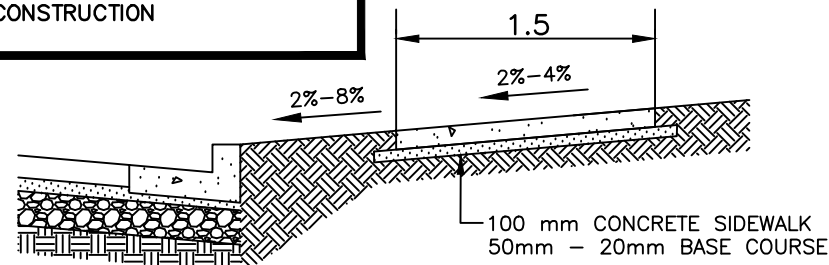

TYPICAL CROSS SECTION

N.T.S

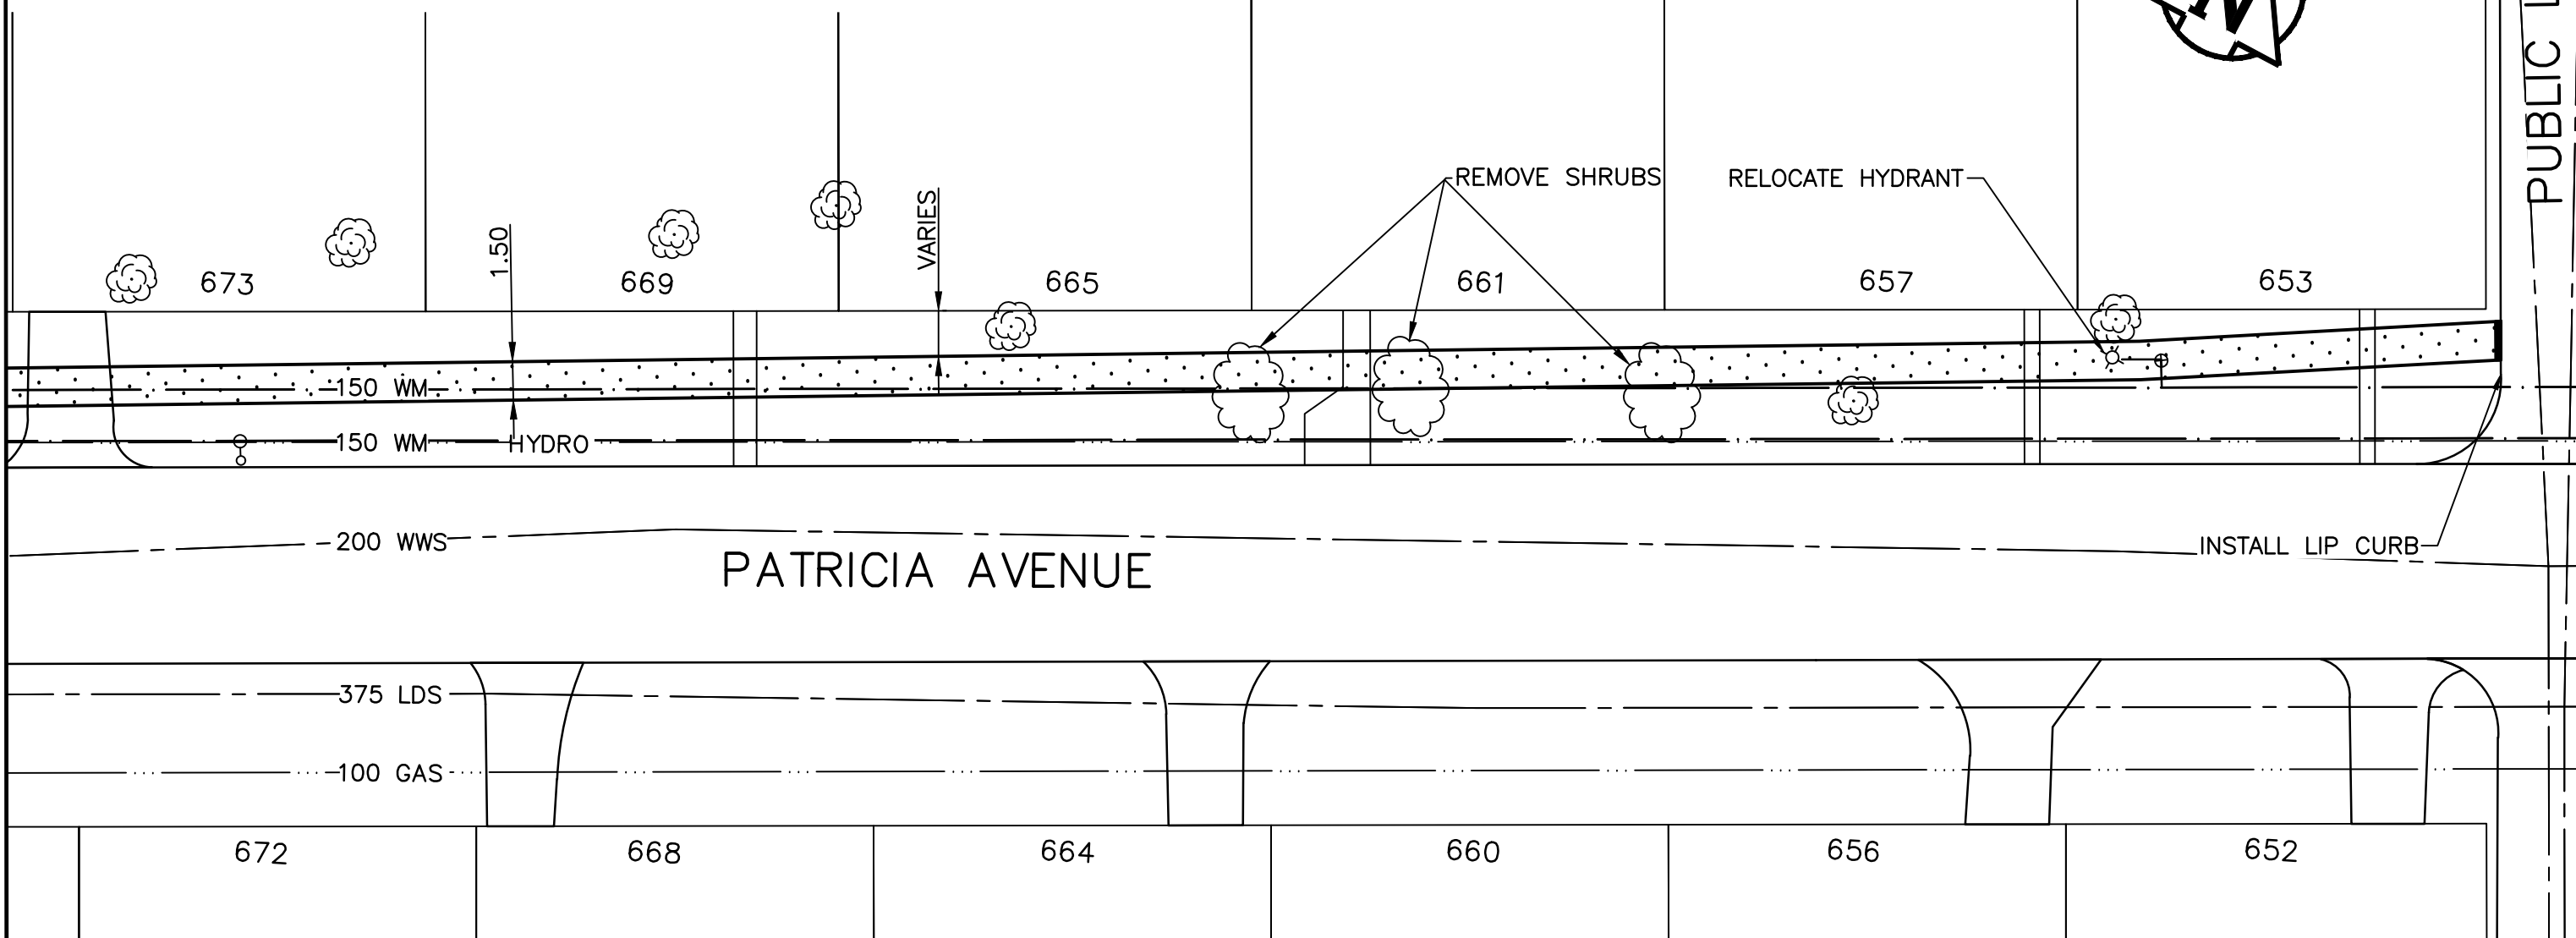

THE CITY OF WINNIPEG  
PUBLIC WORKS DEPARTMENT  
ENGINEERING DIVISION  
TECHNOLOGY SERVICES BRANCH  
106 - 1155 PACIFIC AVE

# PATRICIA AVENUE

FROM KILKENNY DRIVE TO PUBLIC LANE  
NEW SIDEWALK CONSTRUCTION

DATE:  
JAN 11, 2016

DRAWING NO.  
SE-16-21

DRAWN BY:  
D.K.

SCALE:  
1:250