


NOTE: CHAINAGES SHOWN ARE ALONG E. R. OF DOMINION ST.

DOMINION STREET

ST MATTHEWS AVE

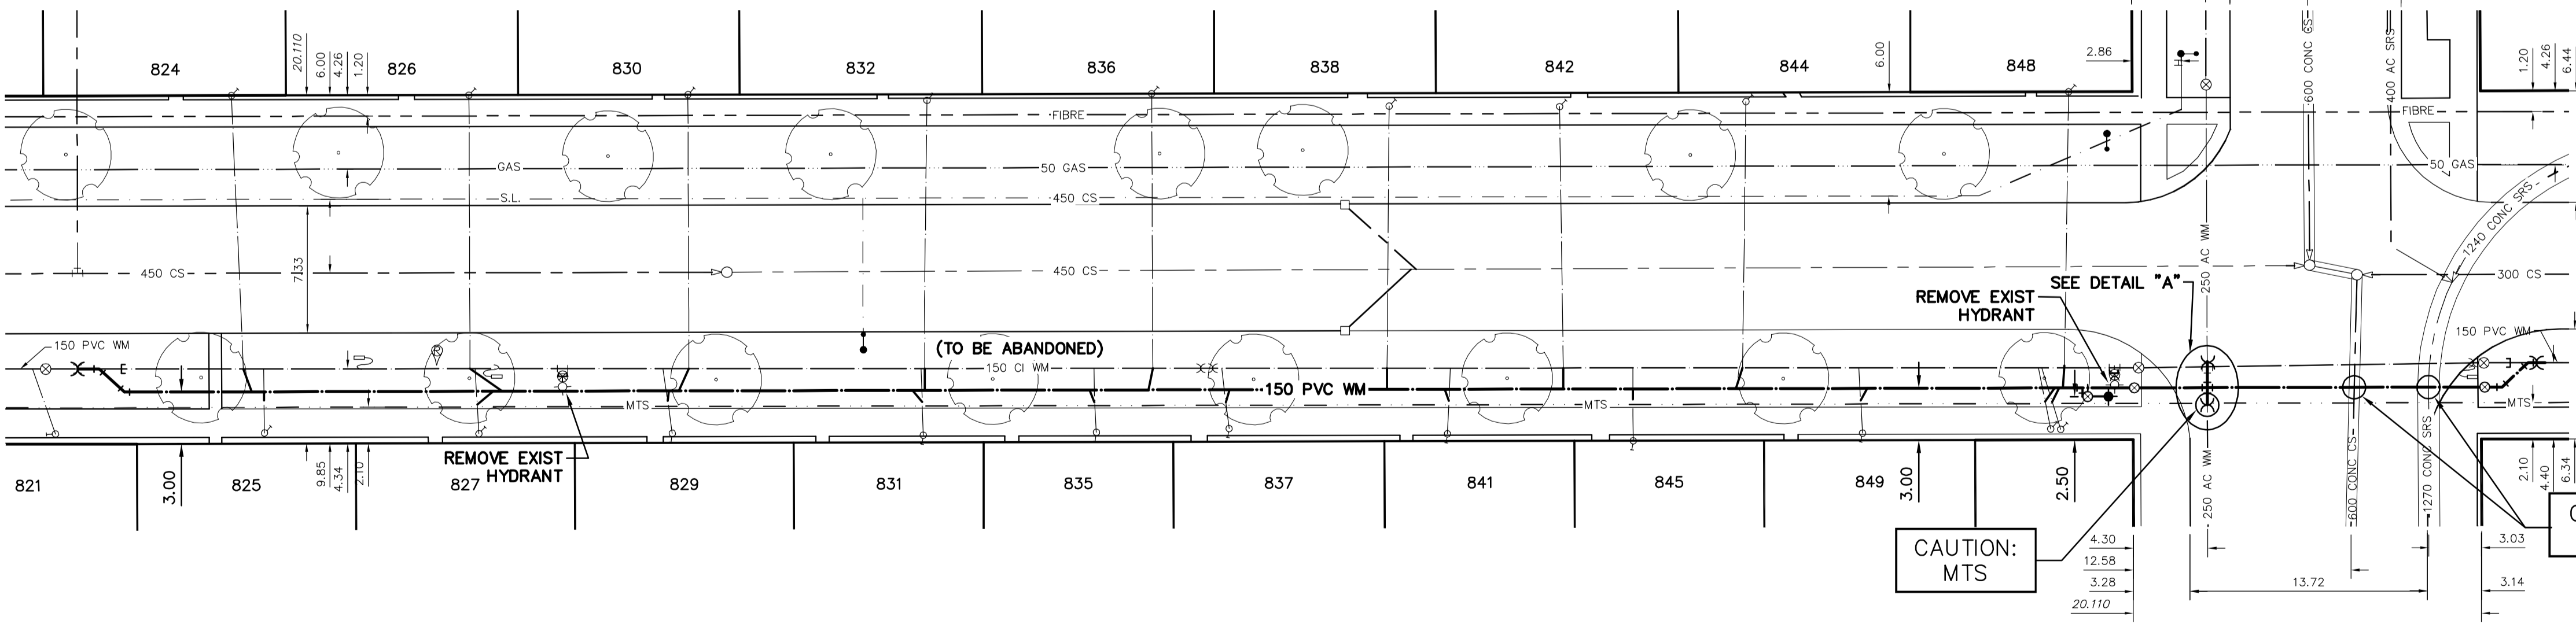

WATER SERVICE INFORMATION


ADDRESS	SIZE (mm)	SIZE (mm)	SHORT & LONG MATERIAL MEASUREMENT (STREET)	CORP. LOCATION	REMARKS
824 DOMINION ST	20	8.69 NSL HSE	8.69 NSL HSE	0.6 N OF S/C	RECONNECT SERVICE
825 DOMINION ST	20	4.55 NSL HSE	109.791 SSL ST MATTHEWS	OPP S/C	RECONNECT SERVICE
826 DOMINION ST	20	107.962 SSL ST MATTHEWS	107.962 SSL ST MATTHEWS	OPP S/C	RECONNECT SERVICE
827 DOMINION ST	20	8.70 NSL HSE	8.70 NSL HSE	OPP S/C	RECONNECT SERVICE
829 DOMINION ST	20	96.074 SSL ST MATTHEWS	96.074 SSL ST MATTHEWS	0.2 S OF S/C	RECONNECT SERVICE
830 DOMINION ST	20	2.86 NSL HSE	84.401 SSL ST MATTHEWS	0.5 S OF S/C	RECONNECT SERVICE
831 DOMINION ST	20	7.89 NSL HSE	7.89 NSL HSE	0.7 S OF S/C	RECONNECT SERVICE
832 DOMINION ST	20	8.93 NSL HSE	83.425 SSL ST MATTHEWS	0.1 S OF S/C	RECONNECT SERVICE
833 DOMINION ST	20	5.43 NSL HSE	69.931 SSL ST MATTHEWS	0.2 S OF S/C	RECONNECT SERVICE
834 DOMINION ST	20	4.55 NSL HSE	59.902 SSL ST MATTHEWS	0.1 S OF S/C	RECONNECT SERVICE
835 DOMINION ST	20	7.88 NSL HSE	56.631 SSL ST MATTHEWS	OPP S/C	RECONNECT SERVICE
836 DOMINION ST	20	1.21 NSL HSE	42.922 SSL ST MATTHEWS	0.4 S OF S/C	RECONNECT SERVICE
837 DOMINION ST	20	8.28 NSL HSE	22.244 SSL ST MATTHEWS	0.2 N OF S/C	RECONNECT SERVICE
838 DOMINION ST	20	1.70 NSL HSE	39.624 SSL ST MATTHEWS	0.2 N OF S/C	RECONNECT SERVICE
841 DOMINION ST	20	5.31 NSL HSE	33.084 SSL ST MATTHEWS	0.2 N OF S/C	RECONNECT SERVICE
842 DOMINION ST	20	1.91 NSL HSE	22.321 SSL ST MATTHEWS	0.2 S OF S/C	RECONNECT SERVICE
843 DOMINION ST	20	1.40 NSL HSE	28.891 SSL ST MATTHEWS	OPP S/C	RECONNECT SERVICE
844 DOMINION ST	20	2.23 NSL HSE	3.661 SSL ST MATTHEWS	0.3 S OF S/C	RECONNECT SERVICE
845 DOMINION ST	20	3.57 NSL HSE	15.649 SSL ST MATTHEWS	0.3 S OF S/C	RECONNECT SERVICE
848 DOMINION ST	20	3.50 NSL HSE	4.193 SSL ST MATTHEWS	1.1 S OF S/C	RECONNECT SERVICE
849 DOMINION ST	20	2.98 NSL HSE	4.772 SSL ST MATTHEWS	0.7 S OF S/C	RECONNECT SERVICE
956 ST MATTHEWS AV	20	4.193 SSL ST MATTHEWS	4.193 SSL ST MATTHEWS	0.7 S OF S/C	RECONNECT SERVICE
958 ST MATTHEWS AV	20	4.772 SSL ST MATTHEWS	4.772 SSL ST MATTHEWS	0.7 S OF S/C	RECONNECT SERVICE

* SERVICES TO BE RENEWED TO R. ALL OTHERS TO BE RECONNECTED

FOR INDEX SEE D-14271

NOTE: ALL VALVES TO BE INSTALLED COUNTERCLOCKWISE TO CLOSE

METRIC

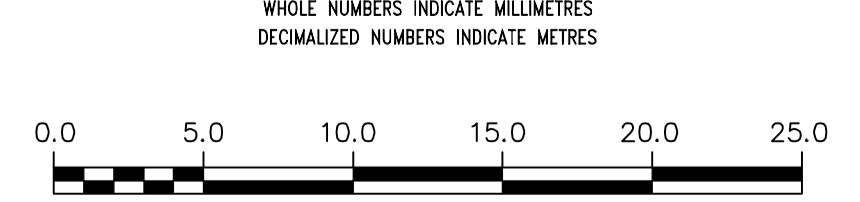

WARNING
IF POWER EQUIPMENT OR EXPLOSIVES ARE TO BE USED FOR EXCAVATION ON THIS PROJECT THE CONTRACTOR MUST:
1) NOTIFY THE GAS COMPANY OF THE PROPOSED LOCATION OF EXCAVATION.
2) TAKE PRECAUTION TO AVOID DAMAGE TO GAS COMPANY INSTALLATIONS.
SEE PROVINCIAL REGULATION 210/72 FOR DETAILS

LOCATION APPROVED UNDERGROUND STRUCTURES
SUPV. U/G STRUCTURES COMMITTEE DATE
NOTE: LOCATION OF UNDERGROUND STRUCTURES AS SHOWN ARE BASED ON THE BEST INFORMATION AVAILABLE BUT NO GUARANTEE IS GIVEN THAT ALL EXISTING UTILITIES ARE SHOWN OR THAT THE GIVEN LOCATIONS ARE EXACT. CONFIRMATION OF EXISTENCE AND EXACT LOCATION OF ALL SERVICES MUST BE OBTAINED FROM THE INDIVIDUAL UTILITIES BEFORE PROCEEDING WITH CONSTRUCTION.

NO.	REVISIONS	DATE	BY

DESIGNED BY	TS	CHECKED BY	SC
DRAWN BY	RS	APPROVED BY	KZ
SCALE:	HORIZONTAL 1:250 VERTICAL 1:50	RELEASED FOR CONSTRUCTION	KAZ ZUREK
DATE	2016 03 11	DATE	2016 04 12
PLOT DATE:	2016 03 11		

ENGINEER'S SEAL
ORIGINAL SIGNED BY S.J.R. COUNROYER 16/04/12
CONSULTANT DRAWING NUMBER

THE CITY OF WINNIPEG
Winnipeg
WATER AND WASTE DEPARTMENT
ENGINEERING DIVISION
2016 WATER MAIN RENEWALS
CONTRACT 10
DOMINION STREET
120 S OF ST MATTHEWS AVENUE TO ST MATTHEWS AVENUE
SHEET 7 OF 10
CITY DRAWING NUMBER
D-14277