



NOTE: CHAINAGES SHOWN ARE ALONG E. R. OF GOULDING ST.

GOULDING STREET

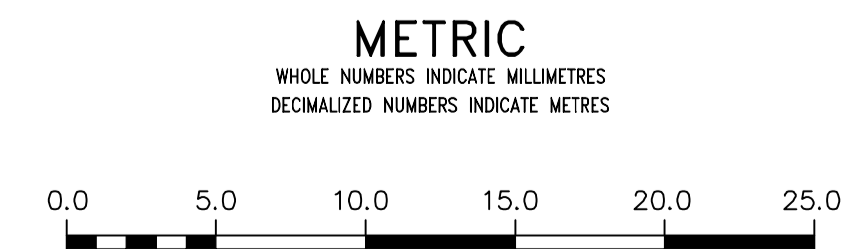

MATCHLINE 2+00.00  
SEE DWG D-14278

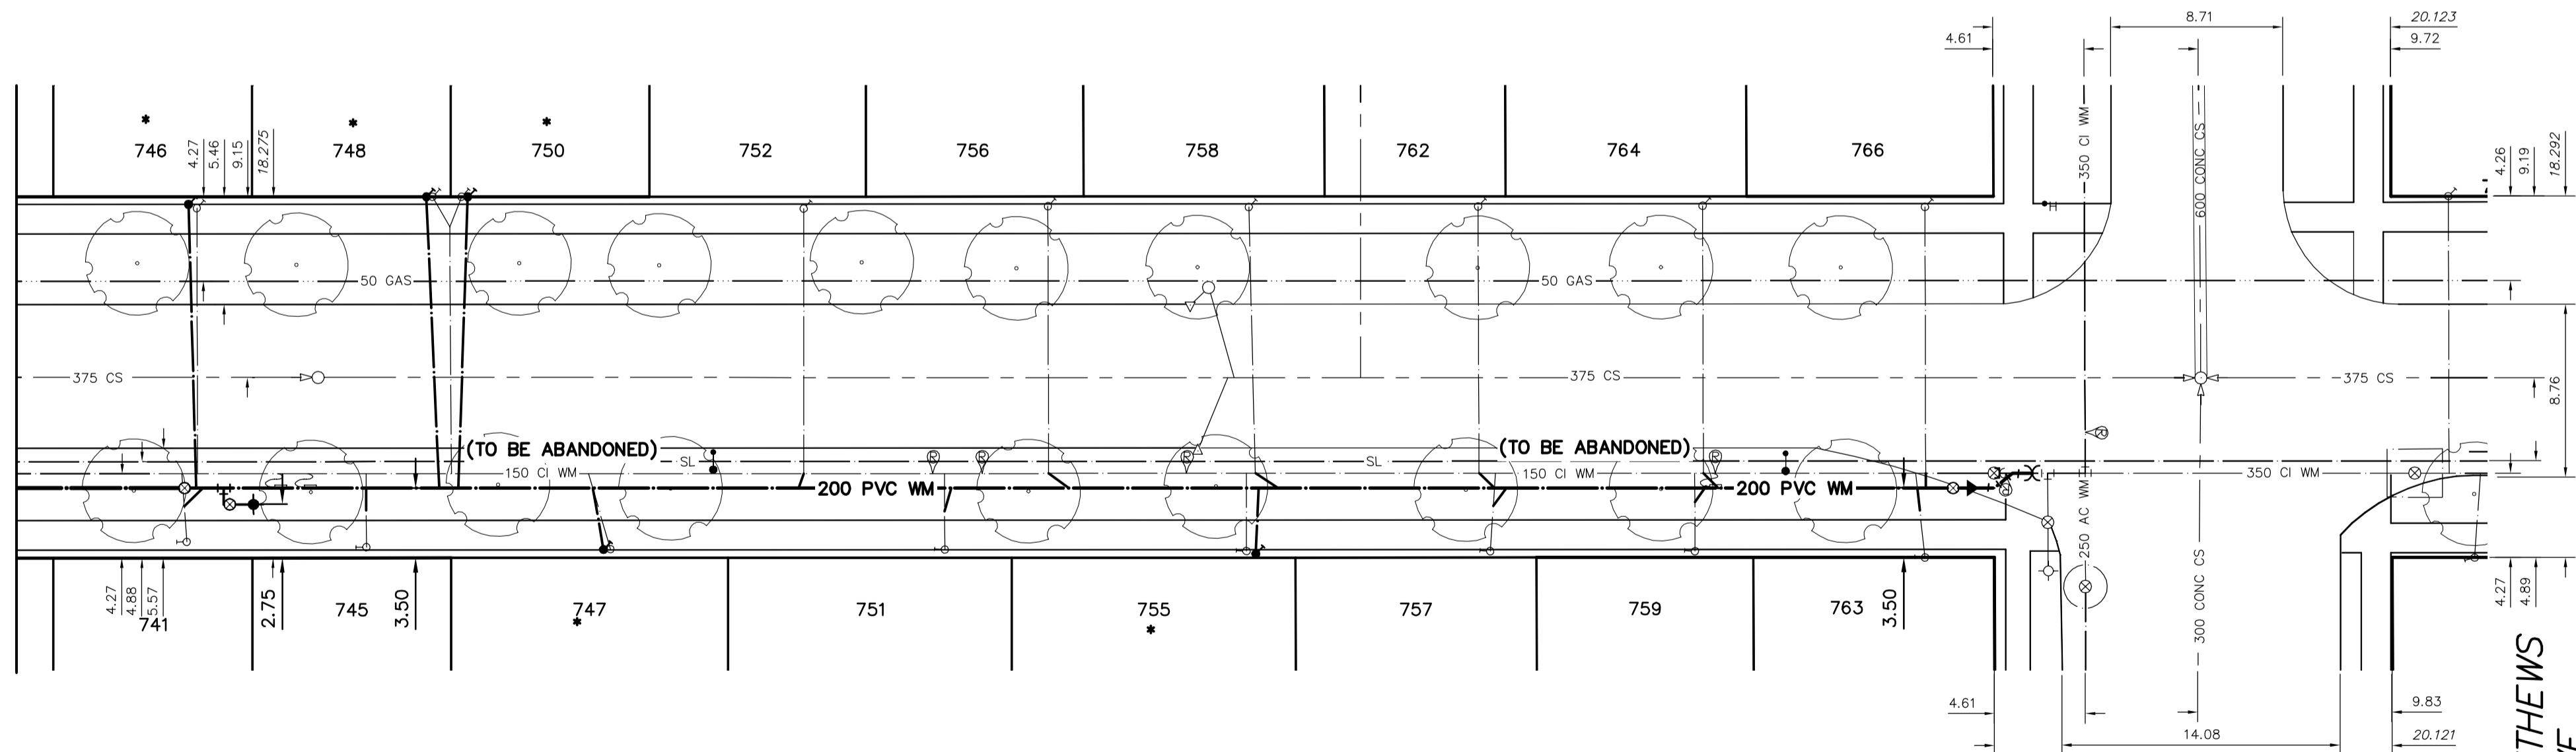

<p><b>WARNING</b></p> <p>IF POWER EQUIPMENT OR EXPLOSIVES ARE TO BE USED FOR EXCAVATION ON THIS PROJECT THE CONTRACTOR MUST:</p> <ol style="list-style-type: none"> <li>1) NOTIFY THE GAS COMPANY OF THE PROPOSED LOCATION OF EXCAVATION.</li> <li>2) TAKE PRECAUTION TO AVOID DAMAGE TO GAS COMPANY INSTALLATIONS.</li> </ol> <p>SEE PROVINCIAL REGULATION 210/72 FOR DETAILS</p>	<p>LOCATION APPROVED UNDERGROUND STRUCTURES</p> <p>SUPV. U/G STRUCTURES COMMITTEE DATE</p> <p>NOTE: LOCATION OF UNDERGROUND STRUCTURES AS SHOWN ARE BASED ON THE BEST INFORMATION AVAILABLE BUT NO GUARANTEE IS GIVEN THAT ALL EXISTING UTILITIES ARE SHOWN OR THAT THE GIVEN LOCATIONS ARE EXACT. CONFIRMATION OF EXISTENCE AND EXACT LOCATION OF ALL SERVICES MUST BE OBTAINED FROM THE INDIVIDUAL UTILITIES BEFORE PROCEEDING WITH CONSTRUCTION.</p>	<p>B.M. ELEV.</p> <table border="1"> <tr><td>NO.</td><td>REVISIONS</td><td>DATE</td><td>BY</td></tr> <tr><td> </td><td> </td><td> </td><td> </td></tr> <tr><td> </td><td> </td><td> </td><td> </td></tr> <tr><td> </td><td> </td><td> </td><td> </td></tr> <tr><td> </td><td> </td><td> </td><td> </td></tr> <tr><td> </td><td> </td><td> </td><td> </td></tr> </table>	NO.	REVISIONS	DATE	BY																					<p>DESIGNED BY TS</p> <p>CHECKED BY SC</p> <p>DRAWN BY RJ</p> <p>APPROVED BY KZ</p> <p>RELEASED FOR CONSTRUCTION</p> <p><b>KAZ ZUREK</b></p> <p>DATE 2016 04 12</p> <p>DATE 2016 04 12</p> <p>PLOT DATE: 2016 04 12</p>	<p>ENGINEER'S SEAL</p> <p><b>ORIGINAL SIGNED BY S.J.R. COUNROYER 16/04/12</b></p> <p>CONSULTANT DRAWING NUMBER</p>	<p><b>THE CITY OF WINNIPEG</b></p> <p>WATER AND WASTE DEPARTMENT ENGINEERING DIVISION</p> <p>2016 WATER MAIN RENEWALS CONTRACT 10 <b>GOULDING STREET</b> 100 S OF ST MATTHEWS AVENUE ST MATTHEWS AVENUE</p>	<p>SHEET 9 OF 10</p> <p>CITY DRAWING NUMBER <b>D-14279</b></p>
			NO.	REVISIONS	DATE	BY																								
<p>FOR INDEX SEE D-14271</p> <p>NOTE: ALL VALVES TO BE INSTALLED COUNTERCLOCKWISE TO CLOSE</p>																														
<p>MATCHLINE 2+00.00</p>																														
<p>FILE PATH: R:\DRAWINGS\WATER\RENEWAL\2016 RENEWALS\Contract 10\Construction Dwg\GOULDING-TEMP.dwg</p>																														

WATER SERVICE INFORMATION					
ADDRESS	SIZE (mm) MATERIAL (STREET)	SIZE (mm) MATERIAL (PROP.)	SHORT & LONG MEASUREMENT	CORP. LOCATION	REMARKS
705 GOULDING ST RESIDENTIAL	20 COPPER	20 COPPER	0.45 SSL HSE	0.4 S OF S/C	OUTSIDE SET LIMITS
706 GOULDING ST RESIDENTIAL	20 COPPER	12 COPPER	2.67 SNL HSE	2.3 S OF S/C	OUTSIDE SET LIMITS
707 GOULDING ST RESIDENTIAL	20 COPPER	12 COPPER	101.60>NNL WOLEVER AVE	0.3 N OF S/C	OUTSIDE SET LIMITS
708 GOULDING ST RESIDENTIAL	20 COPPER	12 COPPER	0.2 SNL HSE	1.1 S OF S/C	OUTSIDE SET LIMITS
709 GOULDING ST RESIDENTIAL	20 COPPER	12 COPPER	112.56>NNL WOLEVER AVE	0.3 N OF S/C	OUTSIDE SET LIMITS
710 GOULDING ST RESIDENTIAL	20 COPPER	12 COPPER	1.65 SNL HSE	1.1 S OF S/C	OUTSIDE SET LIMITS
711 GOULDING ST RESIDENTIAL	20 COPPER	12 COPPER	111.38>NNL WOLEVER AVE	0.5 S OF S/C	RECONNECT SERVICE
712 GOULDING ST RESIDENTIAL	20 COPPER	12 COPPER	113.92>NNL WOLEVER AVE	0.8 S OF S/C	RECONNECT SERVICE
713 GOULDING ST RESIDENTIAL	20 COPPER	12 COPPER	128.08>NNL WOLEVER AVE	0.3 N OF S/C	RECONNECT SERVICE
714 GOULDING ST RESIDENTIAL	20 COPPER	12 COPPER	1.08 SNL HSE	2.2 S OF S/C	RENEW TO R W/20 CU
715 GOULDING ST RESIDENTIAL	20 COPPER	12 COPPER	140.08>NNL WOLEVER AVE	0.6 N OF S/C	RECONNECT SERVICE
716 GOULDING ST RESIDENTIAL	20 COPPER	12 COPPER	128.29>NNL WOLEVER AVE	2.3 S OF S/C	RECONNECT SERVICE
717 GOULDING ST RESIDENTIAL	20 COPPER	12 COPPER	140.28>NNL WOLEVER AVE	0.6 N OF S/C	RECONNECT SERVICE
718 GOULDING ST RESIDENTIAL	20 COPPER	12 COPPER	1.04 SNL HSE	0.6 N OF S/C	RECONNECT SERVICE
719 GOULDING ST RESIDENTIAL	20 COPPER	12 COPPER	149.98>NNL WOLEVER AVE	0.6 N OF S/C	RECONNECT SERVICE
720 GOULDING ST RESIDENTIAL	20 COPPER	12 COPPER	2.00 SNL HSE	0.5 N OF S/C	RECONNECT SERVICE
721 GOULDING ST RESIDENTIAL	20 COPPER	12 COPPER	159.86>NNL WOLEVER AVE	0.5 N OF S/C	RECONNECT SERVICE
722 GOULDING ST RESIDENTIAL	20 COPPER	12 COPPER	2.87 SNL HSE	0.5 N OF S/C	RECONNECT SERVICE
723 GOULDING ST RESIDENTIAL	20 COPPER	12 COPPER	159.45>NNL WOLEVER AVE	0.5 N OF S/C	RECONNECT SERVICE
724 GOULDING ST RESIDENTIAL	20 COPPER	12 COPPER	1.79 SNL HSE	0.2 N OF S/C	RECONNECT SERVICE
725 GOULDING ST RESIDENTIAL	20 COPPER	12 COPPER	170.22>NNL WOLEVER AVE	0.2 N OF S/C	RECONNECT SERVICE
726 GOULDING ST RESIDENTIAL	20 COPPER	12 COPPER	177.09>NNL WOLEVER AVE	0.2 N OF S/C	RECONNECT SERVICE
727 GOULDING ST RESIDENTIAL	20 COPPER	12 COPPER	3.44 SNL HSE	0.5 S OF S/C	RECONNECT SERVICE
728 GOULDING ST RESIDENTIAL	20 COPPER	12 COPPER	1.87 SNL HSE	0.5 S OF S/C	RECONNECT SERVICE
729 GOULDING ST RESIDENTIAL	20 COPPER	12 COPPER	179.10>NNL WOLEVER AVE	0.5 S OF S/C	RECONNECT SERVICE
730 GOULDING ST RESIDENTIAL	20 COPPER	12 COPPER	1.80 SNL HSE	0.5 S OF S/C	RECONNECT SERVICE
731 GOULDING ST RESIDENTIAL	20 COPPER	12 COPPER	194.64>NNL WOLEVER AVE	0.5 S OF S/C	RECONNECT SERVICE
732 GOULDING ST RESIDENTIAL	20 COPPER	12 COPPER	189.83>NNL WOLEVER AVE	0.5 S OF S/C	RECONNECT SERVICE
733 GOULDING ST RESIDENTIAL	20 COPPER	12 COPPER	1.53 SNL HSE	0.5 S OF S/C	RECONNECT SERVICE
734 GOULDING ST RESIDENTIAL	20 COPPER	12 COPPER	189.83>NNL WOLEVER AVE	0.5 N OF S/C	RECONNECT SERVICE
735 GOULDING ST RESIDENTIAL	20 COPPER	12 COPPER	4.39 SNL HSE	0.5 N OF S/C	RECONNECT SERVICE
736 GOULDING ST RESIDENTIAL	20 COPPER	12 COPPER	194.73>NNL WOLEVER AVE	0.5 N OF S/C	RECONNECT SERVICE
737 GOULDING ST RESIDENTIAL	20 COPPER	12 COPPER	1.76 SNL HSE	0.5 N OF S/C	RECONNECT SERVICE
738 GOULDING ST RESIDENTIAL	20 COPPER	12 COPPER	189.85>NNL WOLEVER AVE	0.5 N OF S/C	RECONNECT SERVICE
739 GOULDING ST RESIDENTIAL	20 COPPER	12 COPPER	0.97 SNL HSE	0.5 N OF S/C	RECONNECT SERVICE
740 GOULDING ST RESIDENTIAL	20 COPPER	12 COPPER	146.64>NNL WOLEVER AVE	0.5 N OF S/C	RECONNECT SERVICE
741 GOULDING ST RESIDENTIAL	20 COPPER	12 COPPER	0.55 SNL HSE	0.5 N OF S/C	RECONNECT SERVICE
742 GOULDING ST RESIDENTIAL	20 COPPER	12 COPPER	211.32>NNL WOLEVER AVE	0.5 N OF S/C	RECONNECT SERVICE
743 GOULDING ST RESIDENTIAL	20 COPPER	12 COPPER	2.83 SNL HSE	0.5 N OF S/C	RECONNECT SERVICE
744 GOULDING ST RESIDENTIAL	20 COPPER	12 COPPER	146.53>NNL WOLEVER AVE	0.5 N OF S/C	RECONNECT SERVICE
745 GOULDING ST RESIDENTIAL	20 COPPER	12 COPPER	1.57 SNL HSE	0.5 N OF S/C	RECONNECT SERVICE
746 GOULDING ST RESIDENTIAL	20 COPPER	12 COPPER	219.44>NNL WOLEVER AVE	0.5 N OF S/C	RECONNECT SERVICE
747 GOULDING ST RESIDENTIAL	20 COPPER	12 COPPER	1.29 SNL HSE	0.5 N OF S/C	RECONNECT SERVICE
748 GOULDING ST RESIDENTIAL	20 COPPER	12 COPPER	130.18>NNL WOLEVER AVE	0.5 N OF S/C	RECONNECT SERVICE
749 GOULDING ST RESIDENTIAL	20 COPPER	12 COPPER	2.86 SNL HSE	0.5 N OF S/C	RECONNECT SERVICE
750 GOULDING ST RESIDENTIAL	20 COPPER	12 COPPER	121.84>NNL WOLEVER AVE	0.5 N OF S/C	RECONNECT SERVICE
751 GOULDING ST RESIDENTIAL	20 COPPER	12 COPPER	1.76 SNL HSE	0.5 N OF S/C	RECONNECT SERVICE
752 GOULDING ST RESIDENTIAL	20 COPPER	12 COPPER	229.33>NNL WOLEVER AVE	0.5 N OF S/C	RECONNECT SERVICE
753 GOULDING ST RESIDENTIAL	20 COPPER	12 COPPER	0.77 SNL HSE	0.5 N OF S/C	RECONNECT SERVICE
754 GOULDING ST RESIDENTIAL	20 COPPER	12 COPPER	109.04>NNL WOLEVER AVE	0.5 N OF S/C	RECONNECT SERVICE
755 GOULDING ST RESIDENTIAL	20 COPPER	12 COPPER	1.42 SNL HSE	0.5 N OF S/C	RECONNECT SERVICE
756 GOULDING ST RESIDENTIAL	20 COPPER	12 COPPER	120.42>NNL WOLEVER AVE	0.5 N OF S/C	RECONNECT SERVICE
757 GOULDING ST RESIDENTIAL	20 COPPER	12 COPPER	2.31 SNL HSE	0.5 N OF S/C	RECONNECT SERVICE
758 GOULDING ST RESIDENTIAL	20 COPPER	12 COPPER	146.53>NNL WOLEVER AVE	0.5 N OF S/C	RECONNECT SERVICE
759 GOULDING ST RESIDENTIAL	20 COPPER	12 COPPER	110.86>NNL WOLEVER AVE	0.5 N OF S/C	RECONNECT SERVICE
760 GOULDING ST RESIDENTIAL	20 COPPER	12 COPPER	3.31 SNL HSE	0.5 N OF S/C	RECONNECT SERVICE
761 GOULDING ST RESIDENTIAL	20 COPPER	12 COPPER	91.45>NNL WOLEVER AVE	0.5 N OF S/C	RECONNECT SERVICE
762 GOULDING ST RESIDENTIAL	20 COPPER	12 COPPER	219.44>NNL WOLEVER AVE	0.5 N OF S/C	RECONNECT SERVICE
763 GOULDING ST RESIDENTIAL	20 COPPER	12 COPPER	1.29 SNL HSE	0.5 N OF S/C	RECONNECT SERVICE
764 GOULDING ST RESIDENTIAL	20 COPPER	12 COPPER	130.18>NNL WOLEVER AVE	0.5 N OF S/C	RECONNECT SERVICE
765 GOULDING ST RESIDENTIAL	20 COPPER	12 COPPER	2.86 SNL HSE	0.5 N OF S/C	RECONNECT SERVICE
766 GOULDING ST RESIDENTIAL	20 COPPER	12 COPPER	121.84>NNL WOLEVER AVE	0.5 N OF S/C	RECONNECT SERVICE
767 GOULDING ST RESIDENTIAL	20 COPPER	12 COPPER	1.76 SNL HSE	0.5 N OF S/C	RECONNECT SERVICE
768 GOULDING ST RESIDENTIAL	20 COPPER	12 COPPER	229.33>NNL WOLEVER AVE	0.5 N OF S/C	RECONNECT SERVICE
769 GOULDING ST RESIDENTIAL	20 COPPER	12 COPPER	0.77 SNL HSE	0.5 N OF S/C	RECONNECT SERVICE
770 GOULDING ST RESIDENTIAL	20 COPPER	12 COPPER	109.04>NNL WOLEVER AVE	0.5 N OF S/C	RECONNECT SERVICE
771 GOULDING ST RESIDENTIAL	20 COPPER	12 COPPER	1.42 SNL HSE	0.5 N OF S/C	RECONNECT SERVICE
772 GOULDING ST RESIDENTIAL	20 COPPER	12 COPPER	120.42>NNL WOLEVER AVE	0.5 N OF S/C	RECONNECT SERVICE
773 GOULDING ST RESIDENTIAL	20 COPPER	12 COPPER	2.31 SNL HSE	0.5 N OF S/C	RECONNECT SERVICE
774 GOULDING ST RESIDENTIAL	20 COPPER	12 COPPER	146.53>NNL WOLEVER AVE	0.5 N OF S/C	RECONNECT SERVICE
775 GOULDING ST RESIDENTIAL	20 COPPER	12 COPPER	110.86>NNL WOLEVER AVE	0.5 N OF S/C	RECONNECT SERVICE
776 GOULDING ST RESIDENTIAL	20 COPPER	12 COPPER	3.31 SNL HSE	0.5 N OF S/C	RECONNECT SERVICE
777 GOULDING ST RESIDENTIAL	20 COPPER	12 COPPER	91.45>NNL WOLEVER AVE	0.5 N OF S/C	RECONNECT SERVICE
778 GOULDING ST RESIDENTIAL	20 COPPER	12 COPPER	219.44>NNL WOLEVER AVE	0.5 N OF S/C	RECONNECT SERVICE
779 GOULDING ST RESIDENTIAL	20 COPPER	12 COPPER	1.29 SNL HSE	0.5 N OF S/C	RECONNECT SERVICE
780 GOULDING ST RESIDENTIAL	20 COPPER	12 COPPER	130.18>NNL WOLEVER AVE	0.5 N OF S/C	RECONNECT SERVICE
781 GOULDING ST RESIDENTIAL	20 COPPER	12 COPPER	2.86 SNL HSE	0.5 N OF S/C	RECONNECT SERVICE
782 GOULDING ST RESIDENTIAL	20 COPPER	12 COPPER	121.84>NNL WOLEVER AVE	0.5 N OF S/C	RECONNECT SERVICE
783 GOULDING ST RESIDENTIAL	20 COPPER	12 COPPER	1.76 SNL HSE	0.5 N OF S/C	RECONNECT SERVICE
784 GOULDING ST RESIDENTIAL	20 COPPER	12 COPPER	229.33>NNL WOLEVER AVE	0.5 N OF S/C	RECONNECT SERVICE
785 GOULDING ST RESIDENTIAL	20 COPPER	12 COPPER	0.77 SNL HSE	0.5 N OF S/C	RECONNECT SERVICE
786 GOULDING ST RESIDENTIAL	20 COPPER	12 COPPER	109.04>NNL WOLEVER AVE	0.5 N OF S/C	RECONNECT SERVICE
787 GOULDING ST RESIDENTIAL	20 COPPER	12 COPPER	1.42 SNL HSE	0.5 N OF S/C	RECONNECT SERVICE
788 GOULDING ST RESIDENTIAL	20 COPPER	12 COPPER	120.42>NNL WOLEVER AVE	0.5 N OF S/C	RECONNECT SERVICE
789 GOULDING ST RESIDENTIAL	20 COPPER	12 COPPER	2.31 SNL HSE	0.5 N OF S/C	RECONNECT SERVICE
790 GOULDING ST RESIDENTIAL	20 COPPER	12 COPPER	146.53>NNL WOLEVER AVE	0.5 N OF S/C	RECONNECT SERVICE
791 GOULDING ST RESIDENTIAL	20 COPPER	12 COPPER	110.86>NNL WOLEVER AVE	0.5 N OF S/C	RECONNECT SERVICE
792 GOULDING ST RESIDENTIAL	20 COPPER	12 COPPER	3.31 SNL HSE	0.5 N OF S/C	RECONNECT SERVICE
793 GOULDING ST RESIDENTIAL	20 COPPER	12 COPPER	91.45>NNL WOLEVER AVE	0.5 N OF S/C	RECONNECT SERVICE
794 GOULDING ST RESIDENTIAL	20 COPPER	12 COPPER	219.44>NNL WOLEVER AVE	0.5 N OF S/C	RECONNECT SERVICE
795 GOULDING ST RESIDENTIAL	20 COPPER	12 COPPER	1.29 SNL HSE	0.5 N OF S/C	RECONNECT SERVICE
796 GOULDING ST RESIDENTIAL	20 COPPER	12 COPPER	130.18>NNL WOLEVER AVE	0.5 N OF S/C	RECONNECT SERVICE
797 GOULDING ST RESIDENTIAL	20 COPPER	12 COPPER	2.86 SNL HSE	0.5 N OF S/C	RECONNECT SERVICE
798 GOULDING ST RESIDENTIAL	20 COPPER	12 COPPER	121.84>NNL WOLEVER AVE	0.5 N OF S/C	RECONNECT SERVICE
799 GOULDING ST RESIDENTIAL	20 COPPER	12 COPPER	1.76 SNL HSE	0.5 N OF S/C	RECONNECT SERVICE
800 GOULDING ST RESIDENTIAL	20 COPPER	12 COPPER	229.33>NNL WOLEVER AVE	0.5 N OF S/C	RECONNECT SERVICE

\* SERVICES TO BE RENEWED TO R. ALL OTHERS TO BE RECONNECTED