


NOTE: CHAINAGES SHOWN ARE ALONG E. R. OF ST JOHNS AMBULANCE WY.

ST JOHNS AMBULANCE WAY

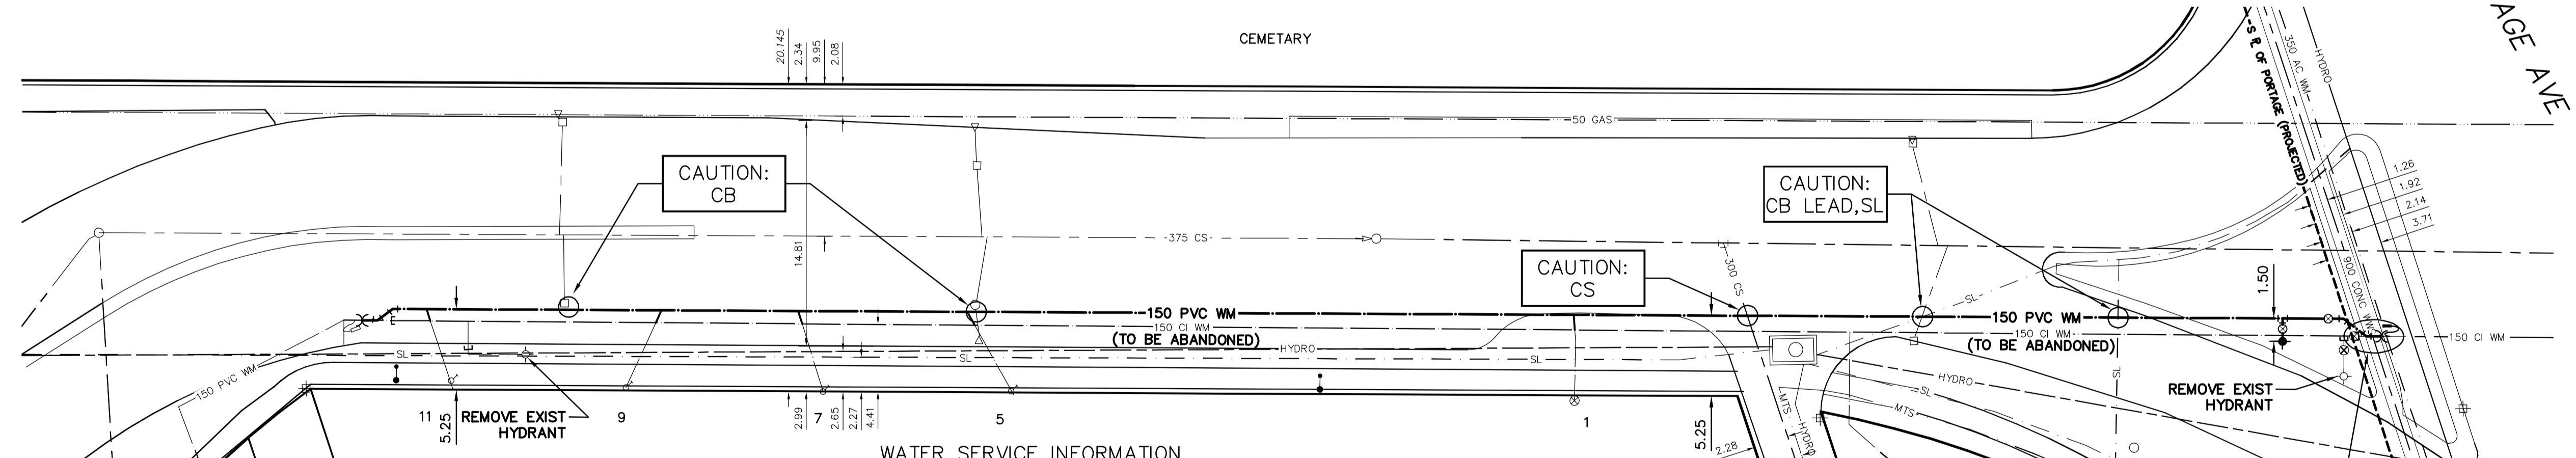


WATER SERVICE INFORMATION

ADDRESS	SIZE (mm) MATERIAL (STREET)	SIZE (mm) MATERIAL (PROP.)	SHORT & LONG MEASUREMENT	CORP. LOCATION	REMARKS
1 ST JOHNS AMBULANCE WY	38 CU	38 CU	3.20 SNL OF BLDG	OPP OF S/C	RECONNECT SERVICE
COMMERCIAL			10.466 SSL OF BACKLANE		
5 ST JOHNS AMBULANCE WY	16 LEAD	16 LEAD	6.49>NNL OF HSE	2.9 S OF SC	RECONNECT SERVICE
RESIDENTIAL			47.571 SSL OF BACKLANE		
7 ST JOHNS AMBULANCE WY	20 CU	20 CU	-	-	NO HOUSE
RESIDENTIAL			-	-	
9 ST JOHNS AMBULANCE WY	-	-	42.685 SSL OF BACKLANE	1.9 N OF S/C	NO HOUSE
RESIDENTIAL			-	-	
11 ST JOHNS AMBULANCE WY	20 CU	20 CU	5.04 SNL OF HSE	1.2 S OF S/C	RECONNECT SERVICE
RESIDENTIAL			84.147 SSL OF BACKLANE		
1500 PORTAGE AVE	20 CU	20 CU	5.04 SNL OF HSE	OPP OF S/C	-
COMMERCIAL			84.147 SSL OF BACKLANE		

* SERVICES TO BE RENEWED TO R. ALL OTHERS TO BE RECONNECTED

FOR INDEX SEE D-14271

NOTE: ALL VALVES TO BE INSTALLED COUNTERCLOCKWISE TO CLOSE

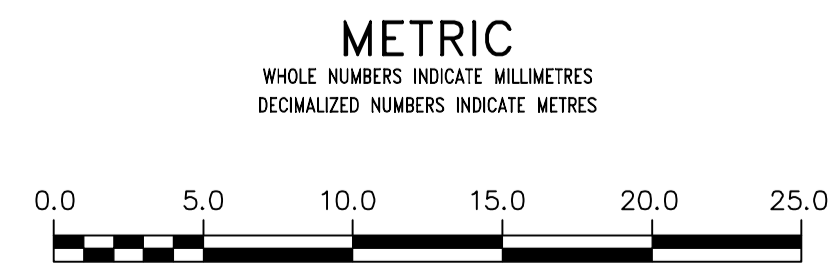

WARNING

IF POWER EQUIPMENT OR EXPLOSIVES ARE TO BE USED FOR EXCAVATION ON THIS PROJECT THE CONTRACTOR MUST:

- 1) NOTIFY THE GAS COMPANY OF THE PROPOSED LOCATION OF EXCAVATION.
- 2) TAKE PRECAUTION TO AVOID DAMAGE TO GAS COMPANY INSTALLATIONS.

SEE PROVINCIAL REGULATION 210/72 FOR DETAILS

LOCATION APPROVED UNDERGROUND STRUCTURES

SUPV. U/G STRUCTURES COMMITTEE DATE

NOTE: LOCATION OF UNDERGROUND STRUCTURES AS SHOWN ARE BASED ON THE BEST INFORMATION AVAILABLE BUT NO GUARANTEE IS GIVEN THAT ALL EXISTING UTILITIES ARE SHOWN OR THAT THE GIVEN LOCATIONS ARE EXACT. CONFIRMATION OF EXISTENCE AND EXACT LOCATION OF ALL SERVICES MUST BE OBTAINED FROM THE INDIVIDUAL UTILITIES BEFORE PROCEEDING WITH CONSTRUCTION.

B.M. ELEV.	NO.	REVISIONS	DATE	BY

DESIGNED BY	TS	CHECKED BY	SC
DRAWN BY	RS	APPROVED BY	KZ
SCALE:	HORIZONTAL 1:250	RELEASED FOR CONSTRUCTION	KAZ ZUREK
	VERTICAL 1:50	DATE	2016 04 12
		DATE	2016 04 12
PLOT DATE:	2016 04 12		

ENGINEER'S SEAL

ORIGINAL SIGNED BY S.J.R. COUNROYER 16/04/12

CONSULTANT DRAWING NUMBER

THE CITY OF WINNIPEG

WATER AND WASTE DEPARTMENT
ENGINEERING DIVISION

2016 WATER MAIN RENEWALS
CONTRACT 10

ST JOHN AMBULANCE WAY
152 S OF PORTAGE AVENUE TO PORTAGE AVENUE

SHEET 10 OF 10
CITY DRAWING NUMBER
D-14280