




**THE CITY OF WINNIPEG**  
**PUBLIC WORKS DEPARTMENT**  
**ENGINEERING DIVISION**

**2016 BRIDGE MAINTENANCE - ST. JAMES**  
**SOUTHBOUND BRIDGE REPAIRS**

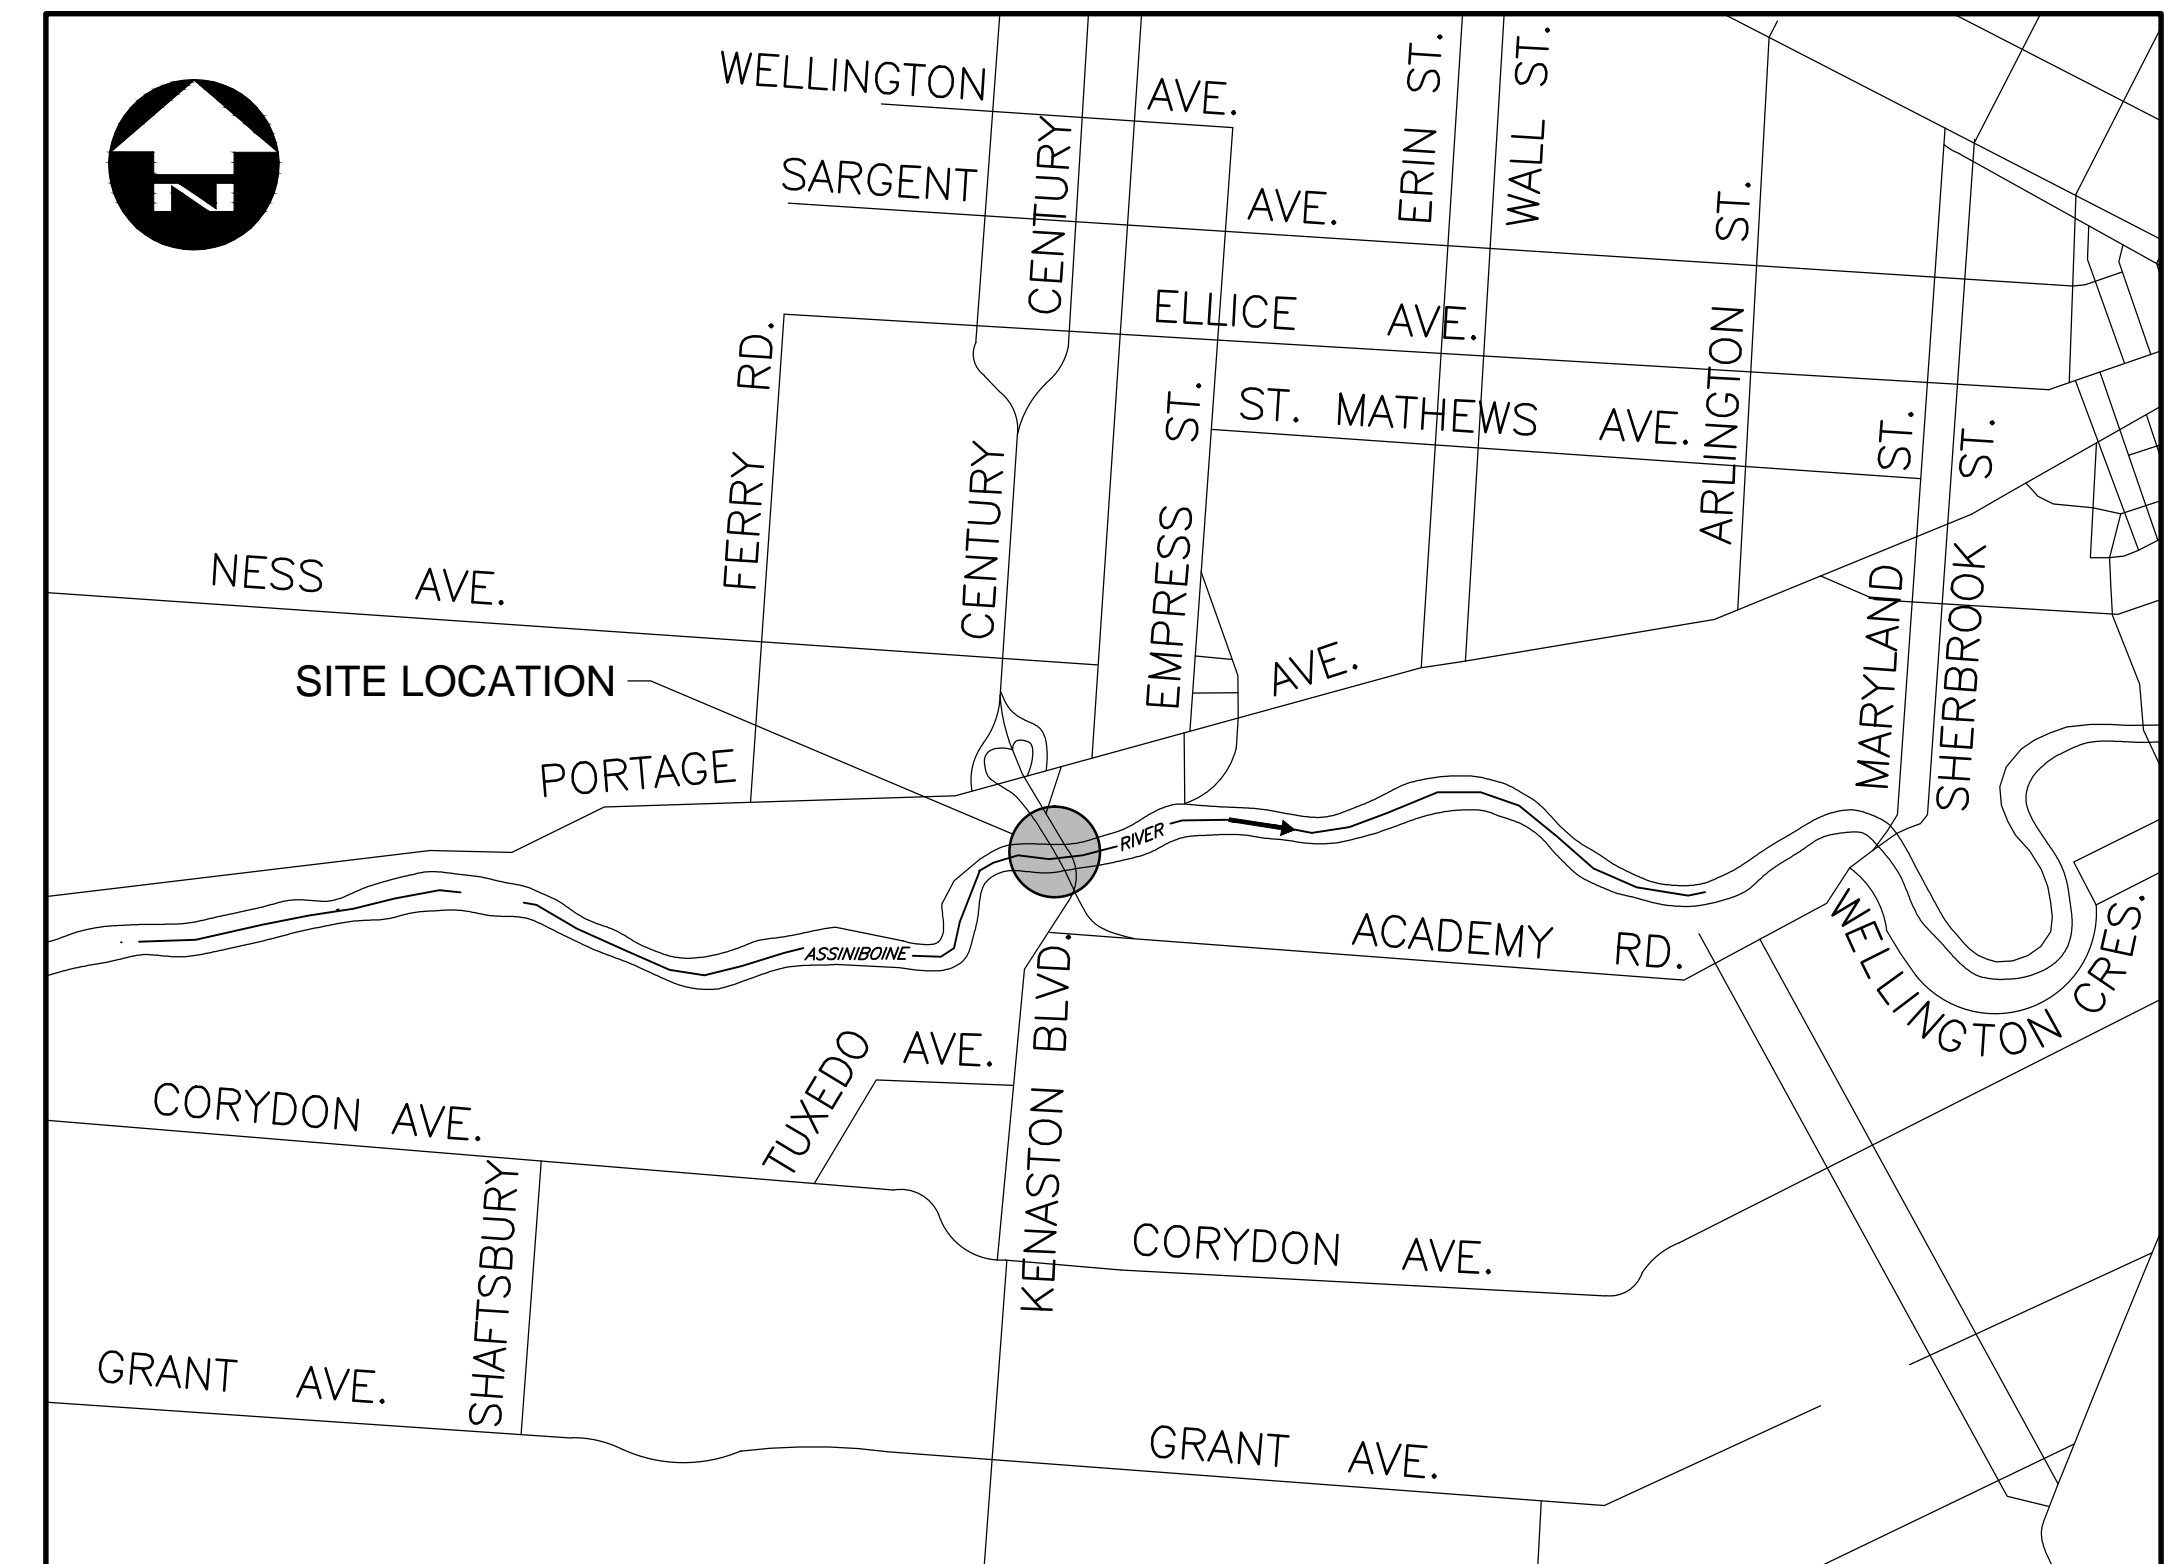

LOCATION PLAN

**DRAWING SET**  
**BID OPPORTUNITY No. 326-2016**

DRAWING LIST

| <u>CITY DWG. NO.</u> | <u>TITLE</u>   |
|----------------------|--|
| B101-16-00           | COVER SHEET  |
| B101-16-01           | ST. JAMES SB KEY PLAN & OHSS S-595 CONCRETE REPAIR DETAILS |
| B101-16-02           | ST. JAMES SB SIDEWALK CURB REPAIR DETAILS                  |
| B101-16-03           | ST. JAMES SB BARRIER REPAIR DETAILS                        |
| B101-16-04           | ST. JAMES SB BARRIER REPAIR LAYOUT 1                       |
| B101-16-05           | ST. JAMES SB BARRIER REPAIR LAYOUT 2                       |
| B101-16-06           | ST. JAMES SB EXPANSION JOINT LAYOUT - EXISTING             |
| B101-16-07           | ST. JAMES SB EXPANSION JOINT LAYOUT - PROPOSED             |
| B101-16-08           | ST. JAMES SB EXPANSION JOINT DETAILS                       |
| B101-16-09           | ST. JAMES SB ROADWORKS NORTH APPROACH                      |
| B101-16-10           | ST. JAMES SB ROADWORKS SOUTH APPROACH                      |
| B101-16-11           | ST. JAMES SB ROADWORKS DETAILS                             |

163513 - St. James SB Cover Sheet.dwg



CONSULTANT PROJECT NO. 16-3513  
 DRAWING NUMBER: B101-16-00  
 COVER SHEET