




ZONE F

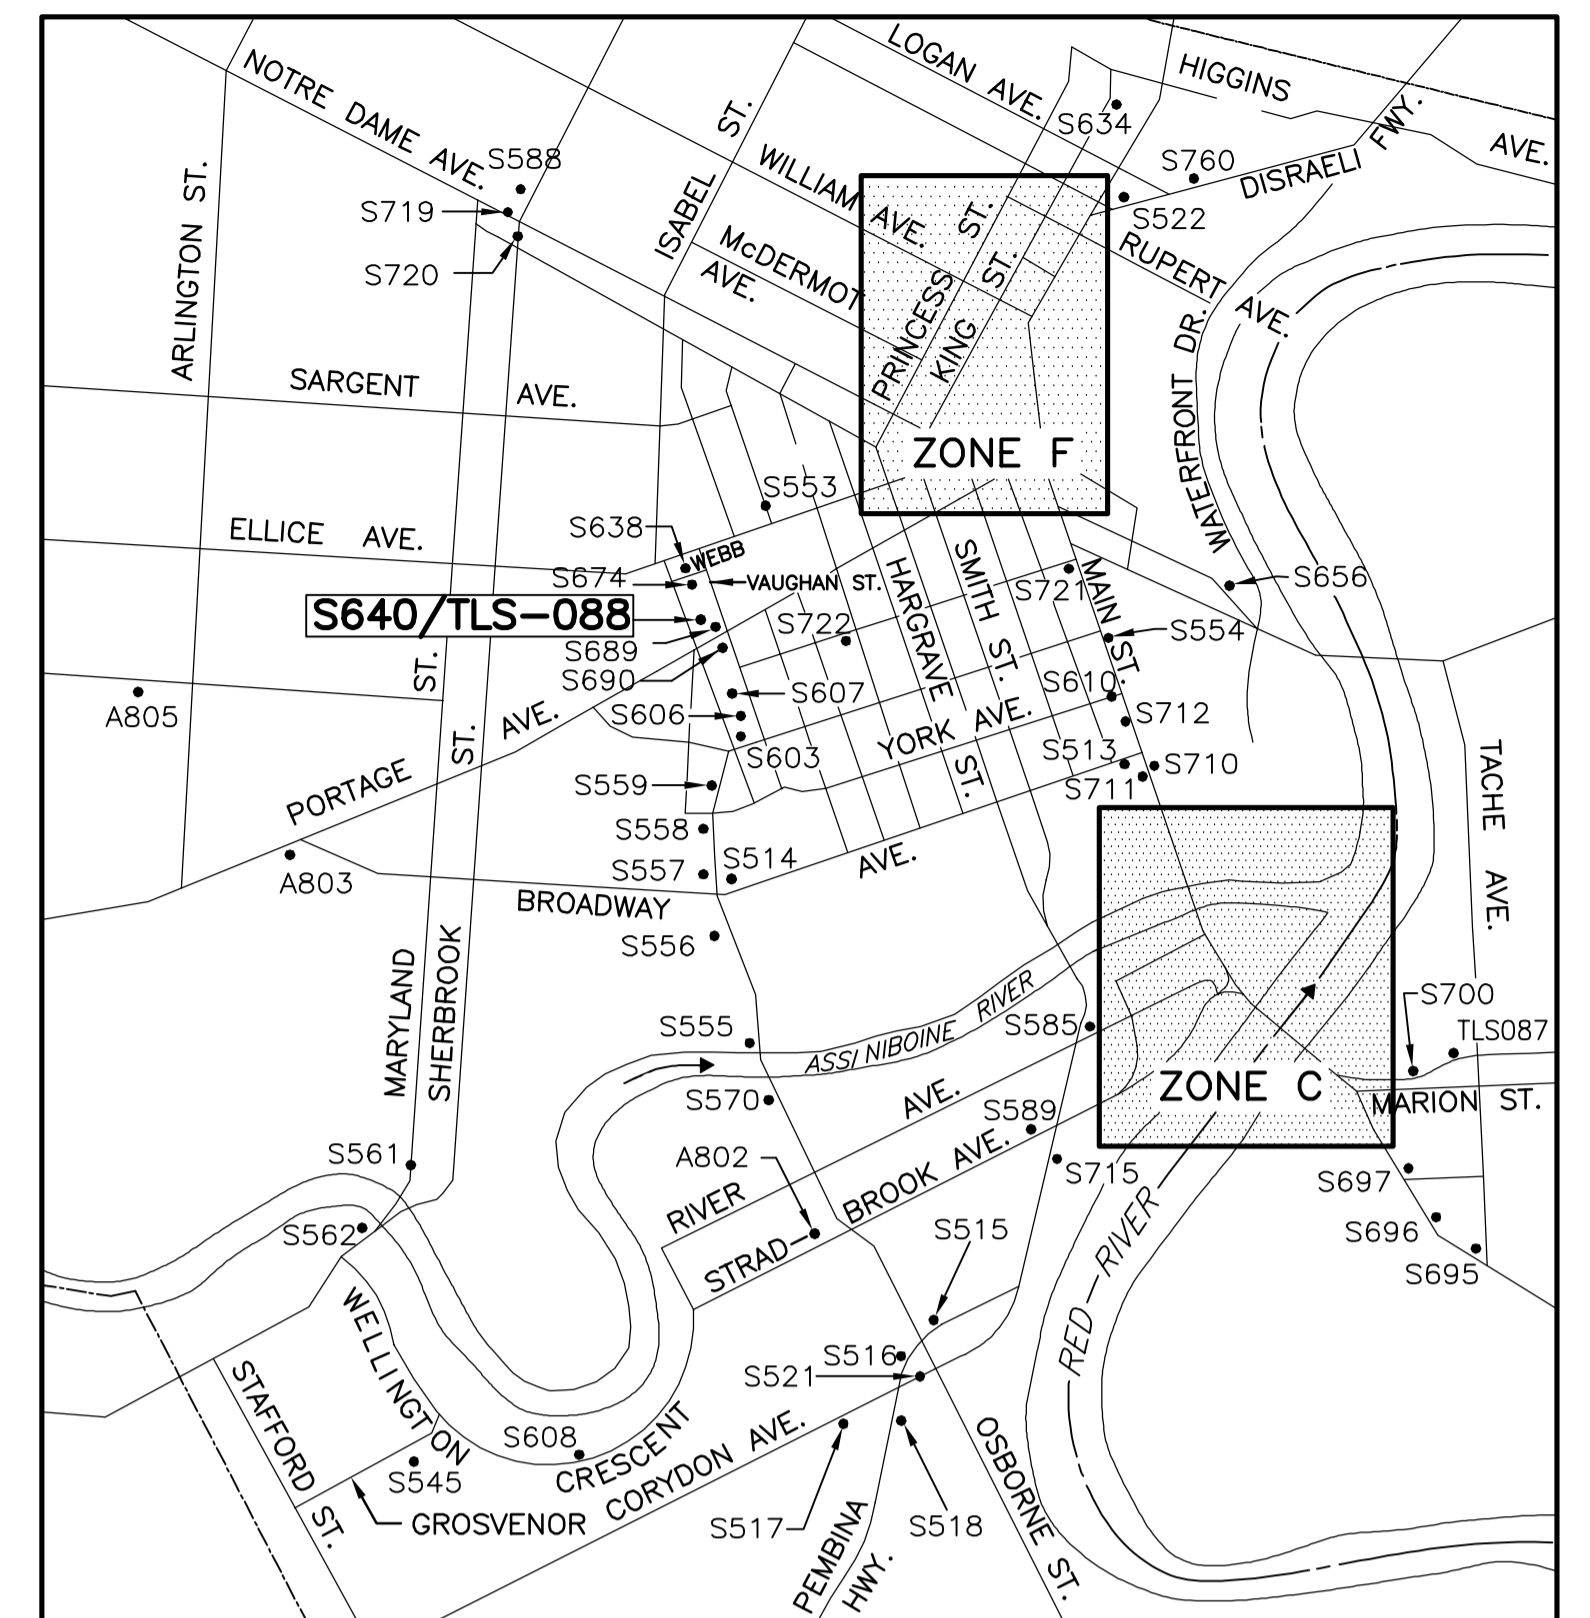


ZONE A

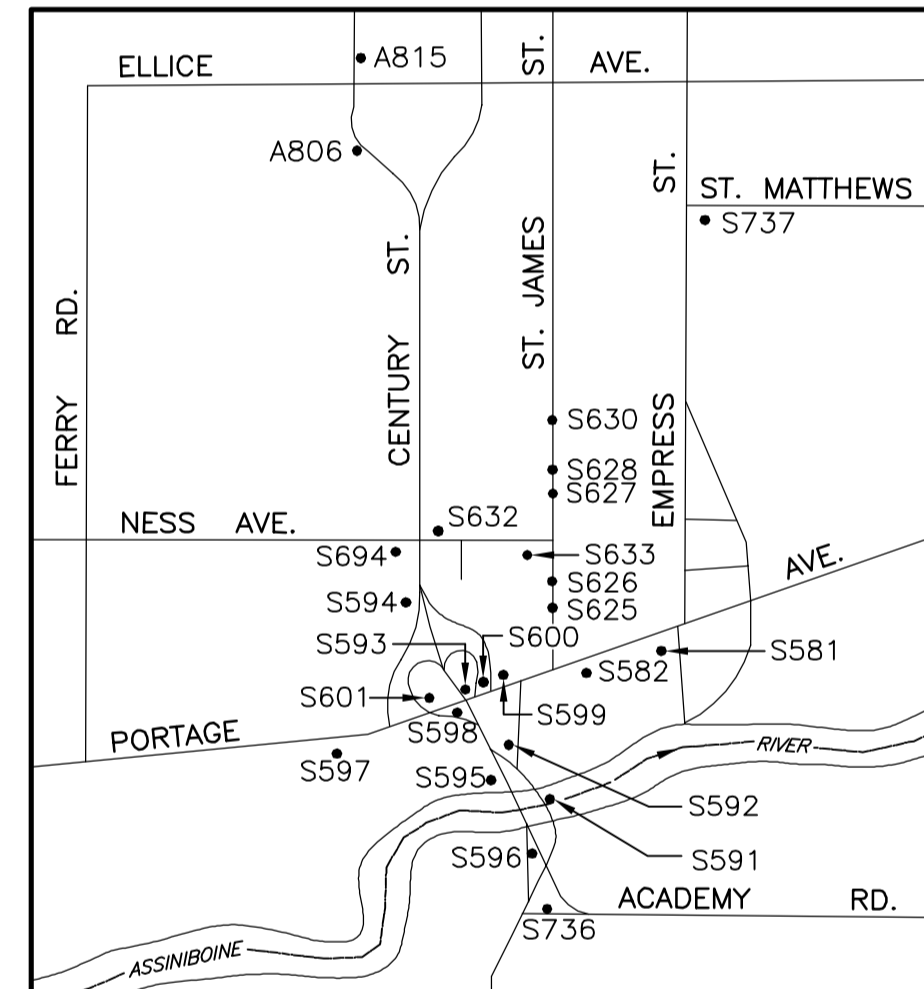


ZONE B

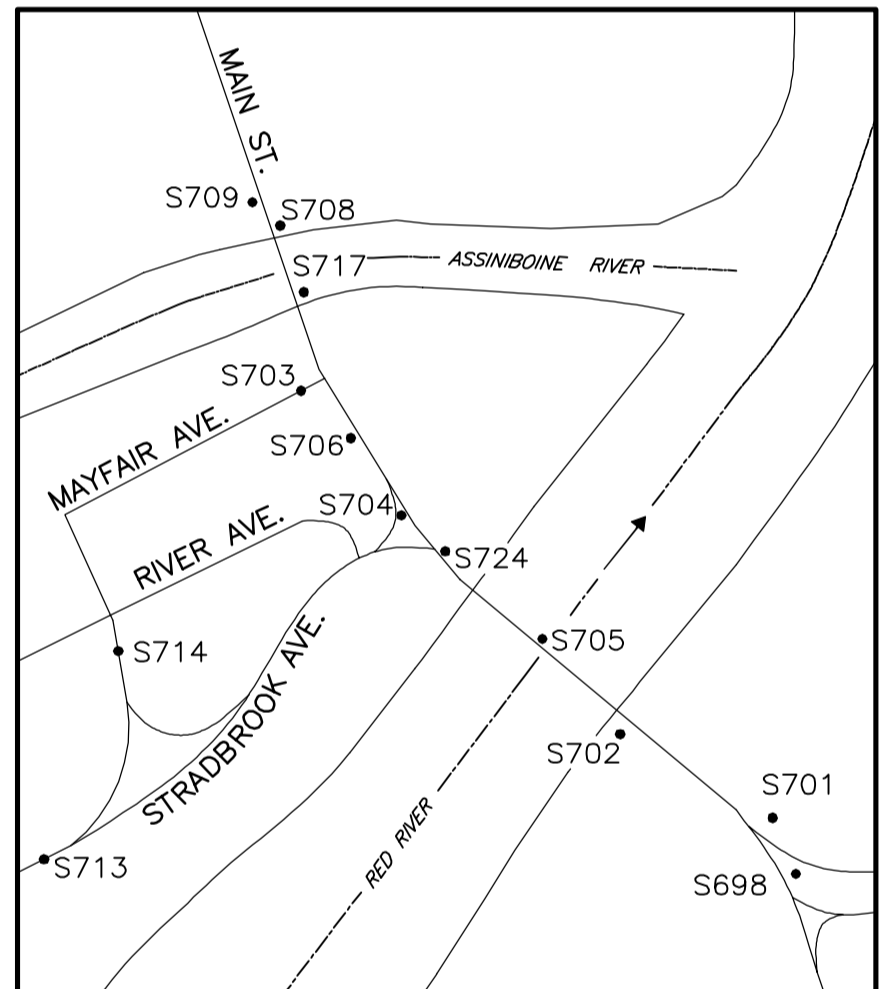

ZONE C

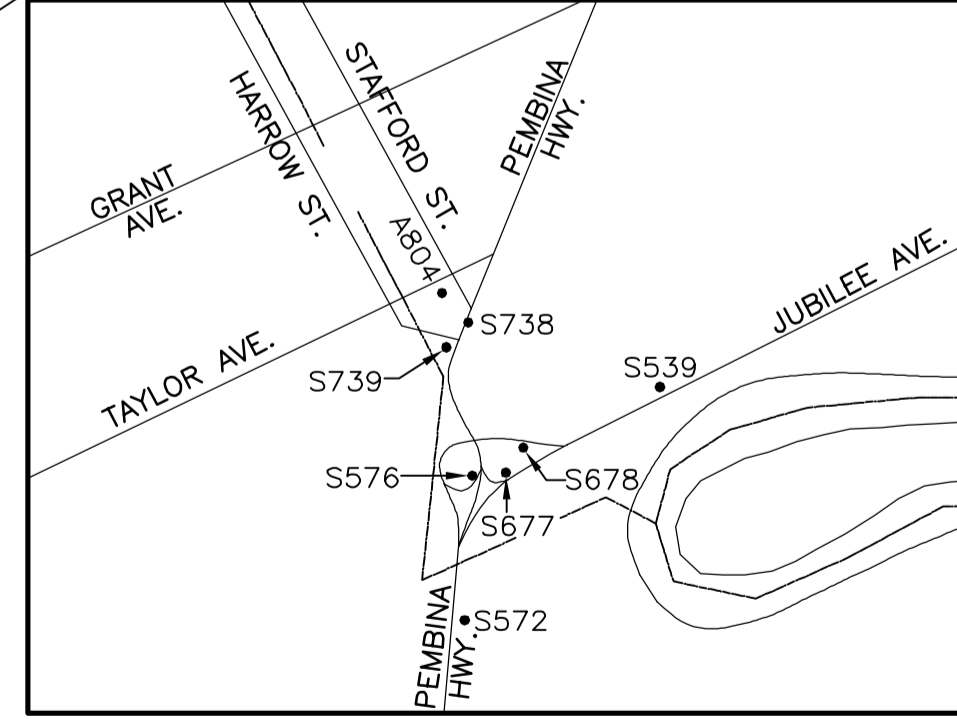

ZONE D

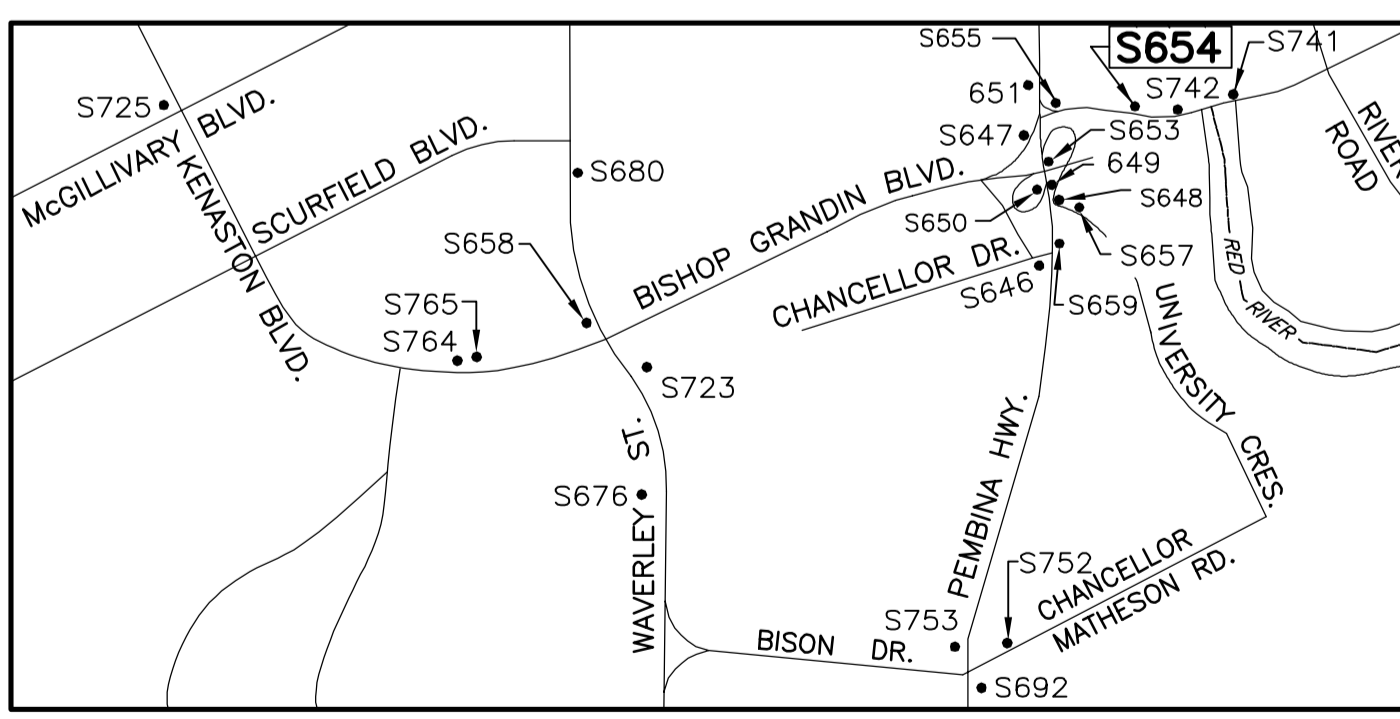

ZONE E


LEGEND:
 PREFIX "S" - STEEL OHSS
 PREFIX "A" - ALUMINUM OHSS
 PREFIX "W" - WOOD POLE OHSS
 PREFIX "TLS" - TRANSIT LANE STRUCTURE
 S654 - 2016 MAINTENANCE WORKS WORK SITES



B.M. ELEV.	DESIGNED BY	DRA
	DRAWN BY	KB
	CHECKED BY	SSR
	APPROVED BY	RJT
	HOR. SCALE	-
	VERTICAL	-
0 ISSUED FOR TENDER	6/20/16	RJT
NO. REVISIONS	DATE	BY
	DATE	JUNE 20, 2016



RELEASED FOR CONSTRUCTION
DATE

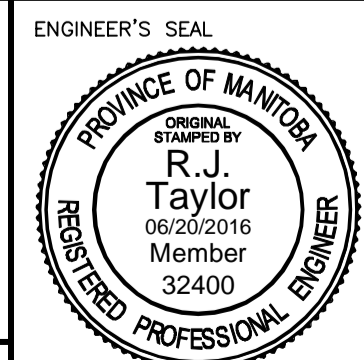

CONSULTANT PROJECT NUMBER
16-3387

THE CITY OF WINNIPEG
PUBLIC WORKS DEPARTMENT

STEEL OVERHEAD SIGN SUPPORT STRUCTURES - 2016 MAINTENANCE WORKS
CITY DRAWING NUMBER OHSS-16-02
SHEET 2 OF 06

SITE LOCATIONS
CONSULTANT DRAWING NUMBER --

METRIC

WHOLE NUMBERS INDICATE MILLIMETRES
DECIMALIZED NUMBERS INDICATE METRES