





Section 20-20
Scale 1/4" = 1' foot

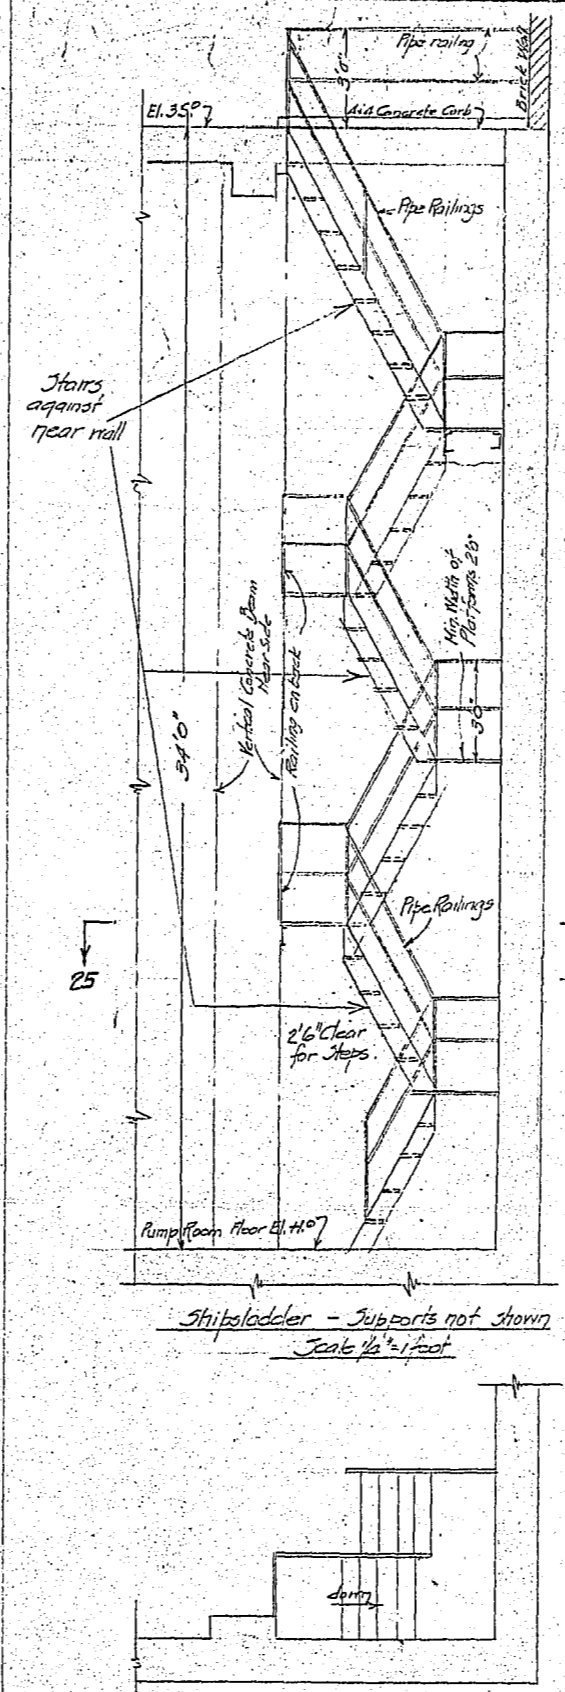







Section 25-25
Scale 1/4" = 1' foot

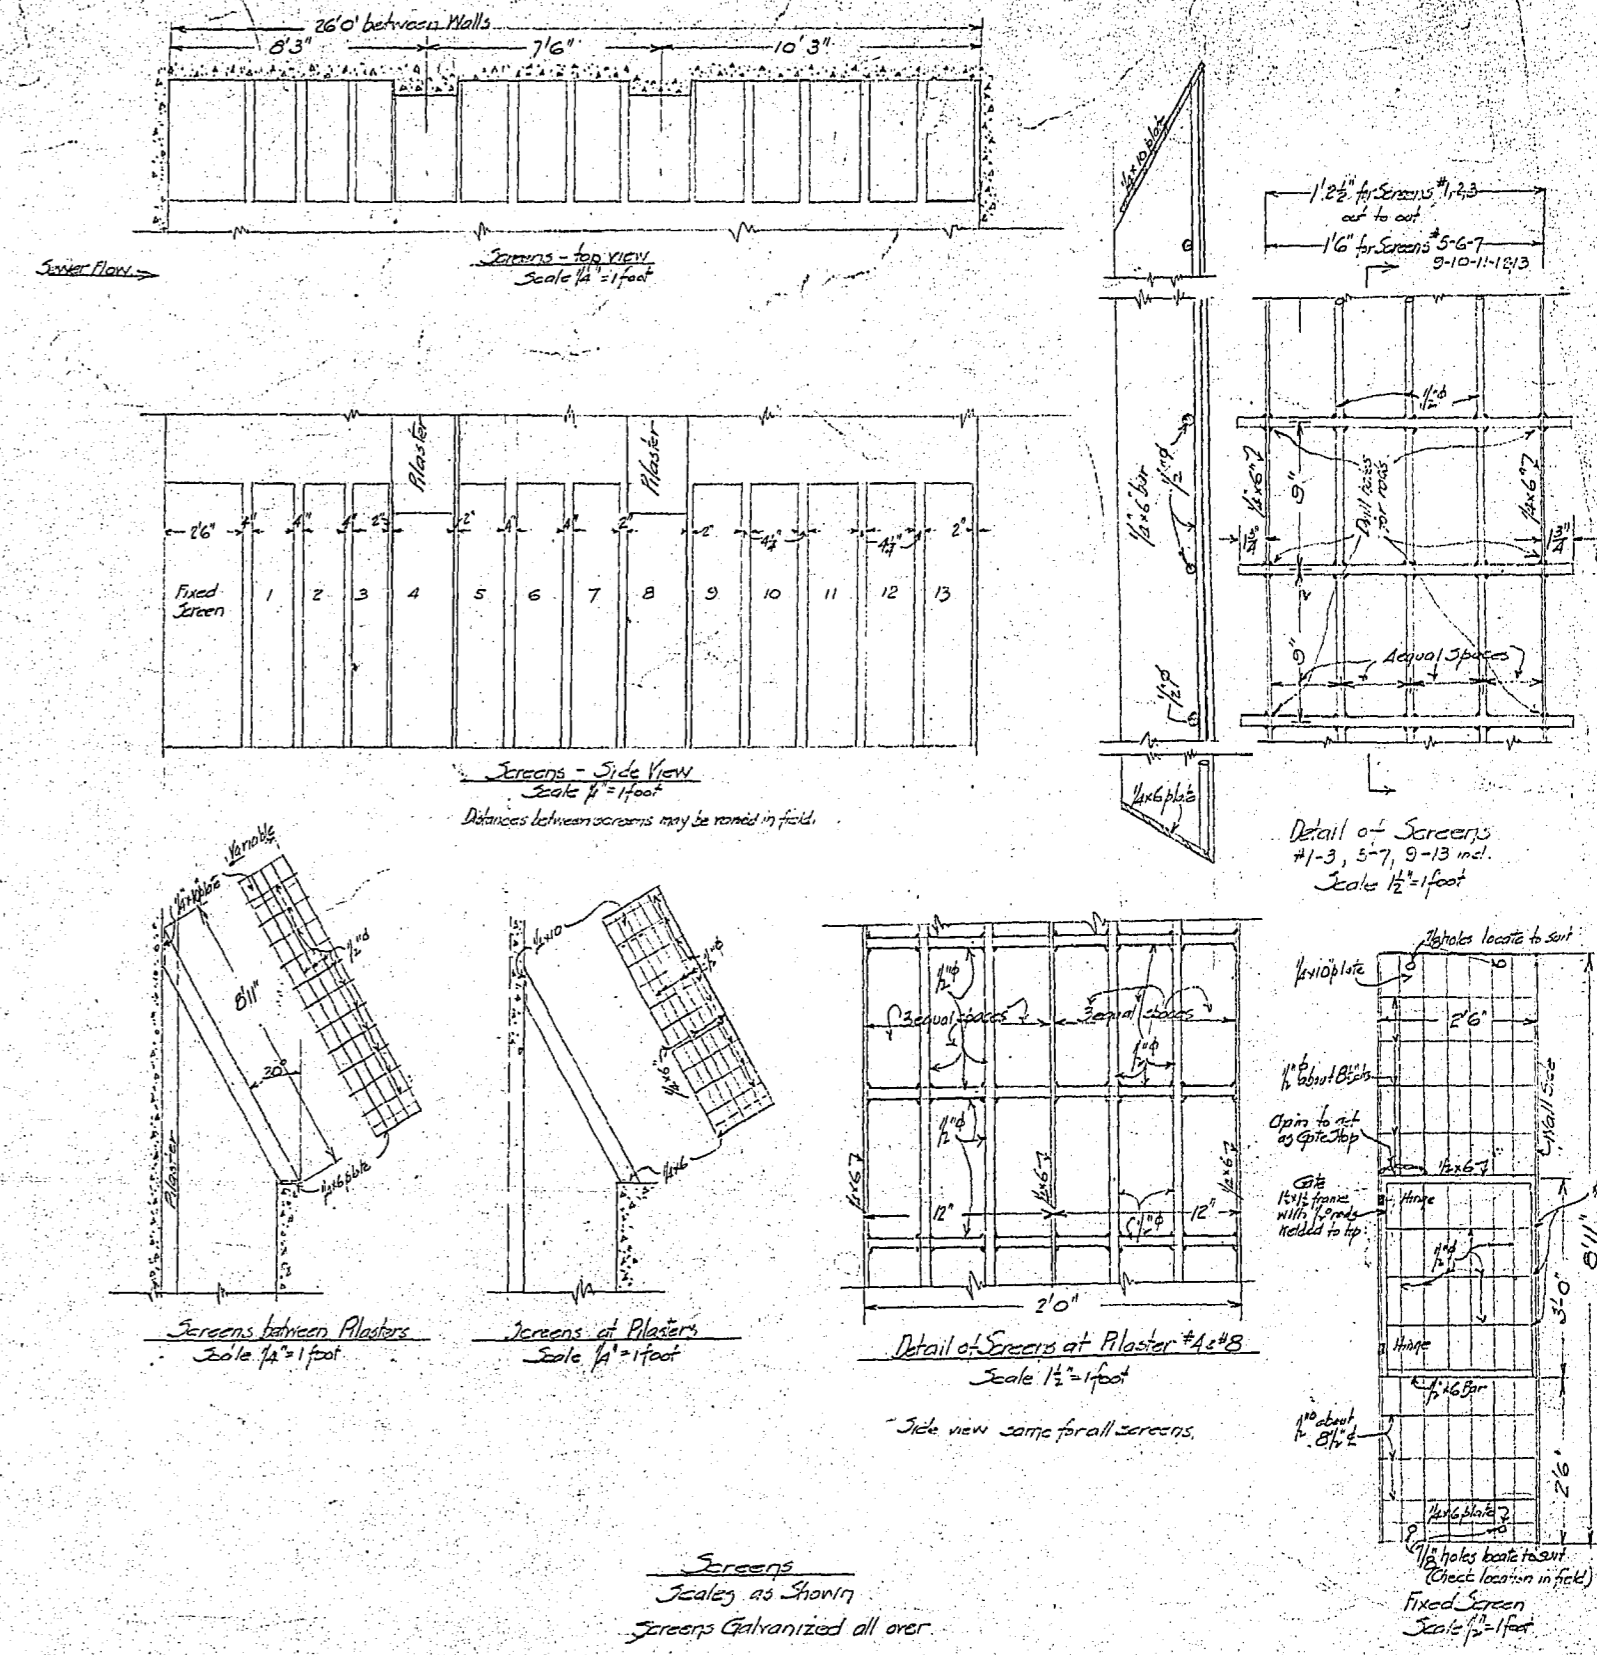


Screens
Scale 1/4" = 1' foot
Screens Galvanized all over
Check in field length of net wall & distance between pilasters

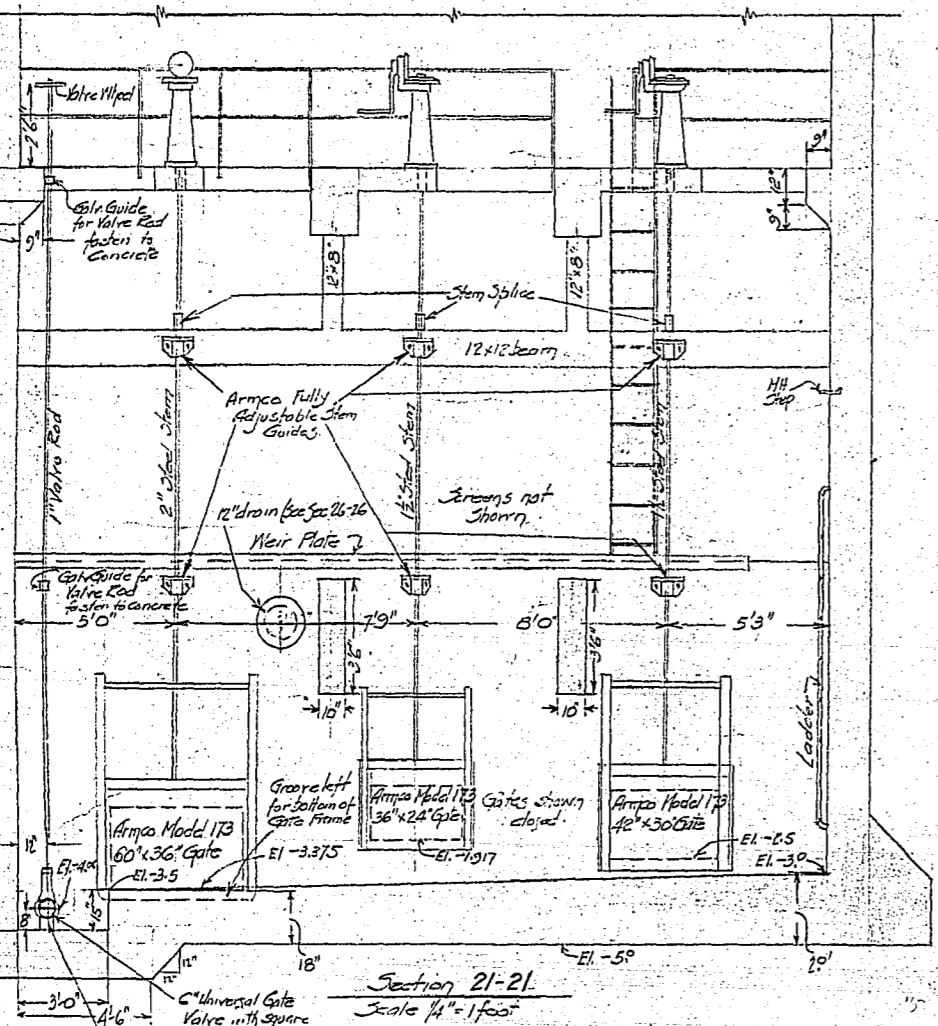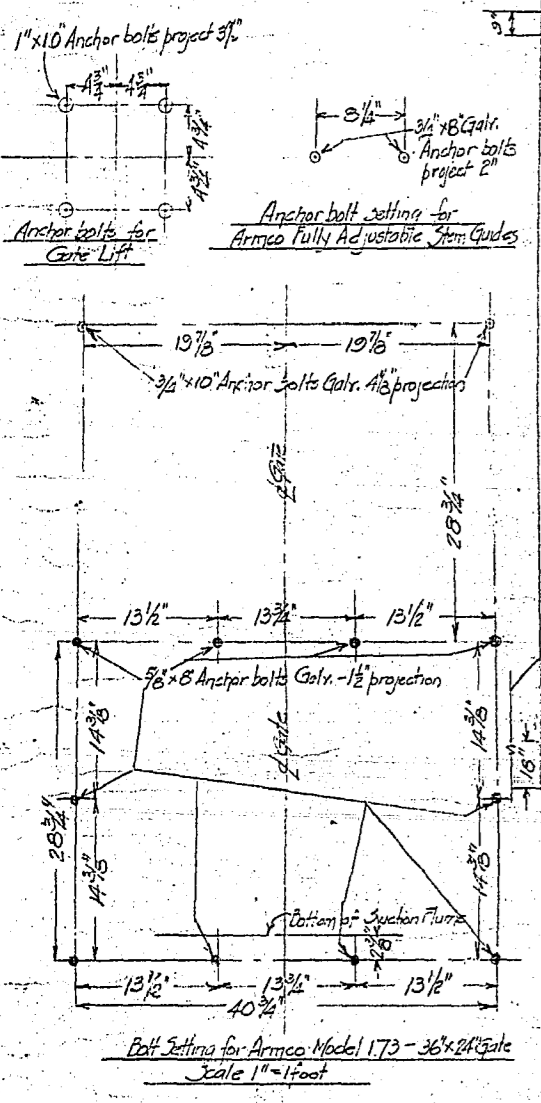


Section 21-21
Scale 1/4" = 1' foot

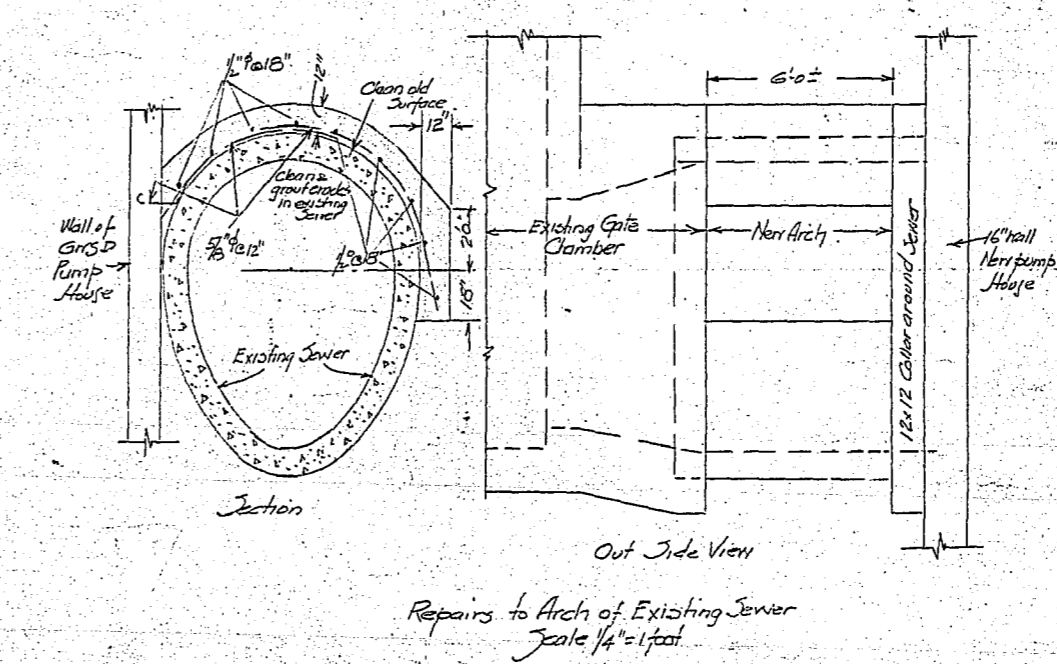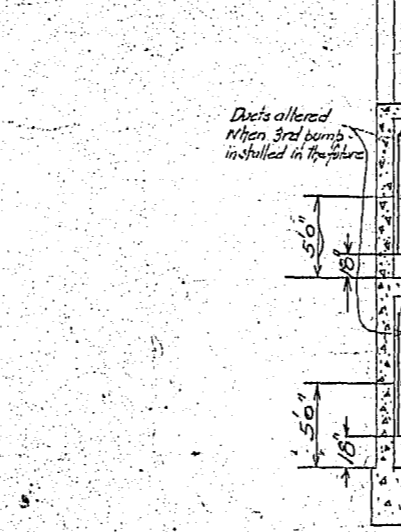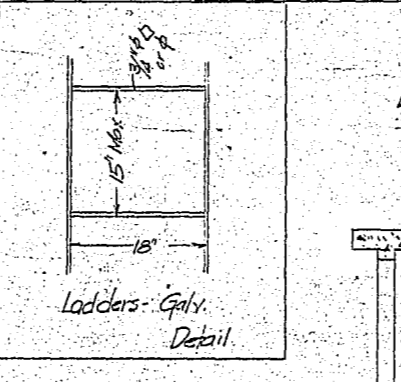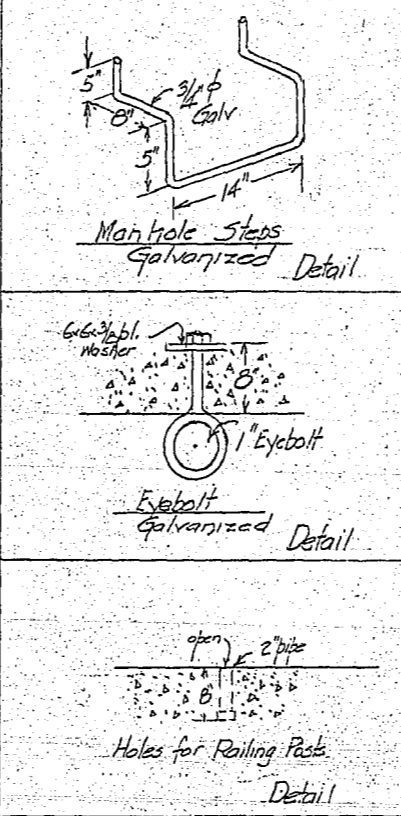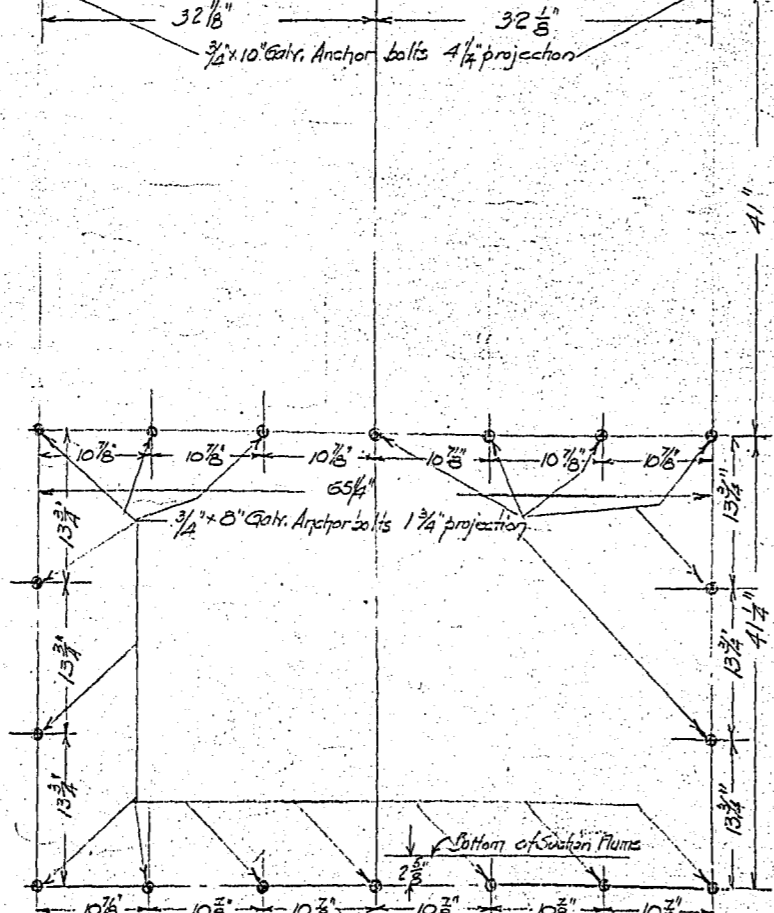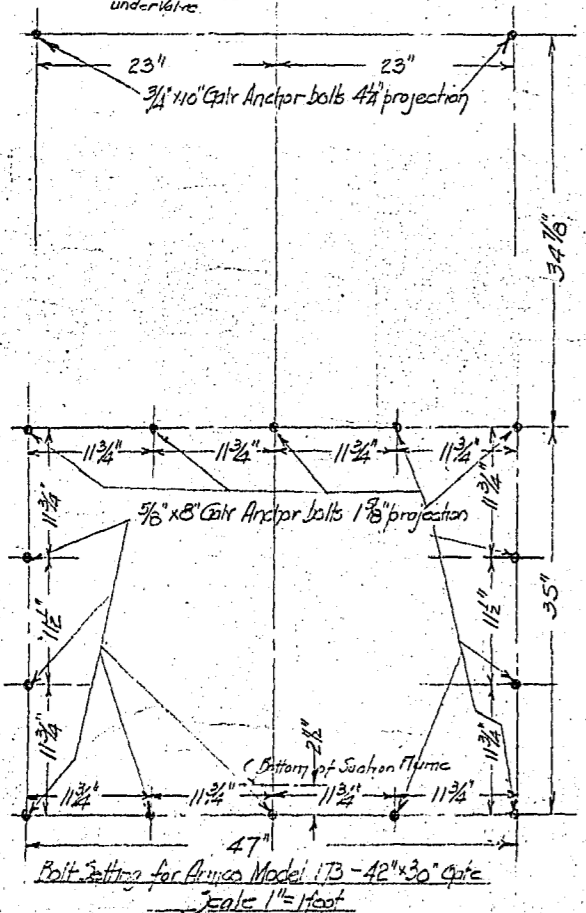


Section
Repairs to Arch of Existing Server
Scale 1/4" = 1' foot

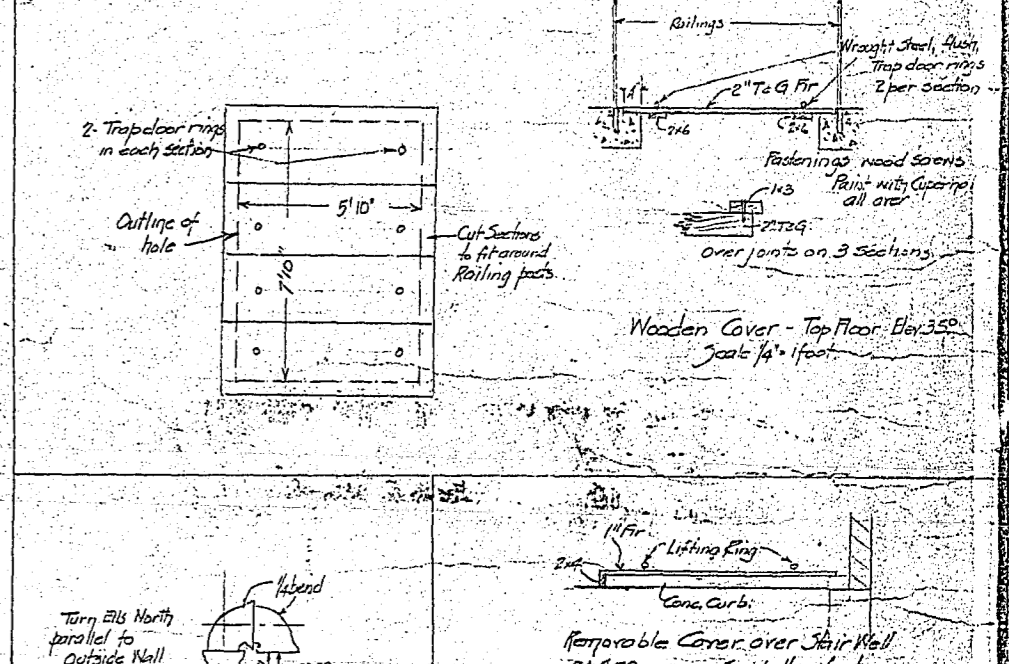

Wooden Cover - Top floor EL 41.35
Scale 1/4" = 1' foot

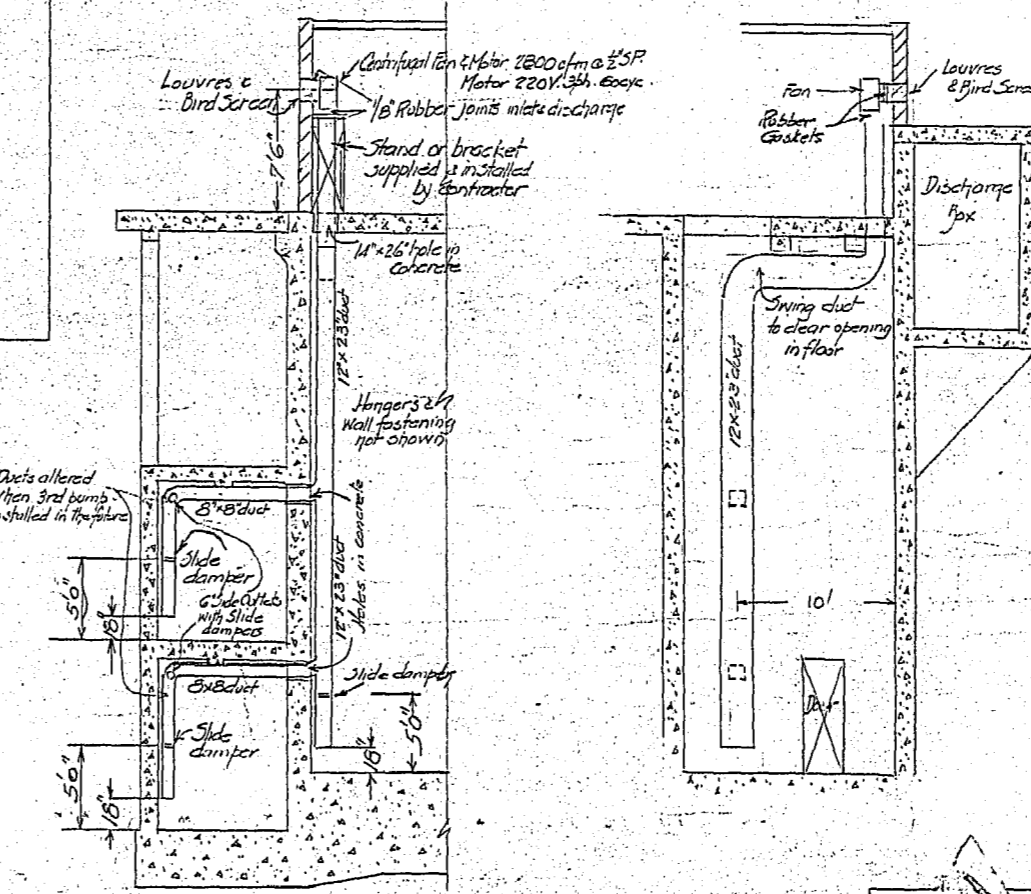

Ventilating Fan
Scale 1/4" = 1' foot

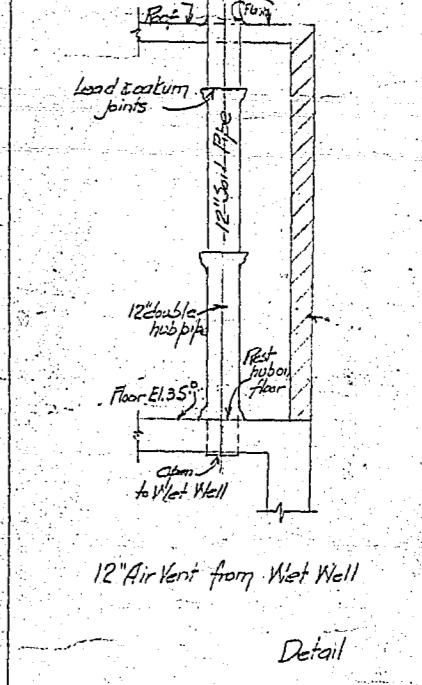

Detail