



Appendix A – Traffic Management Plans

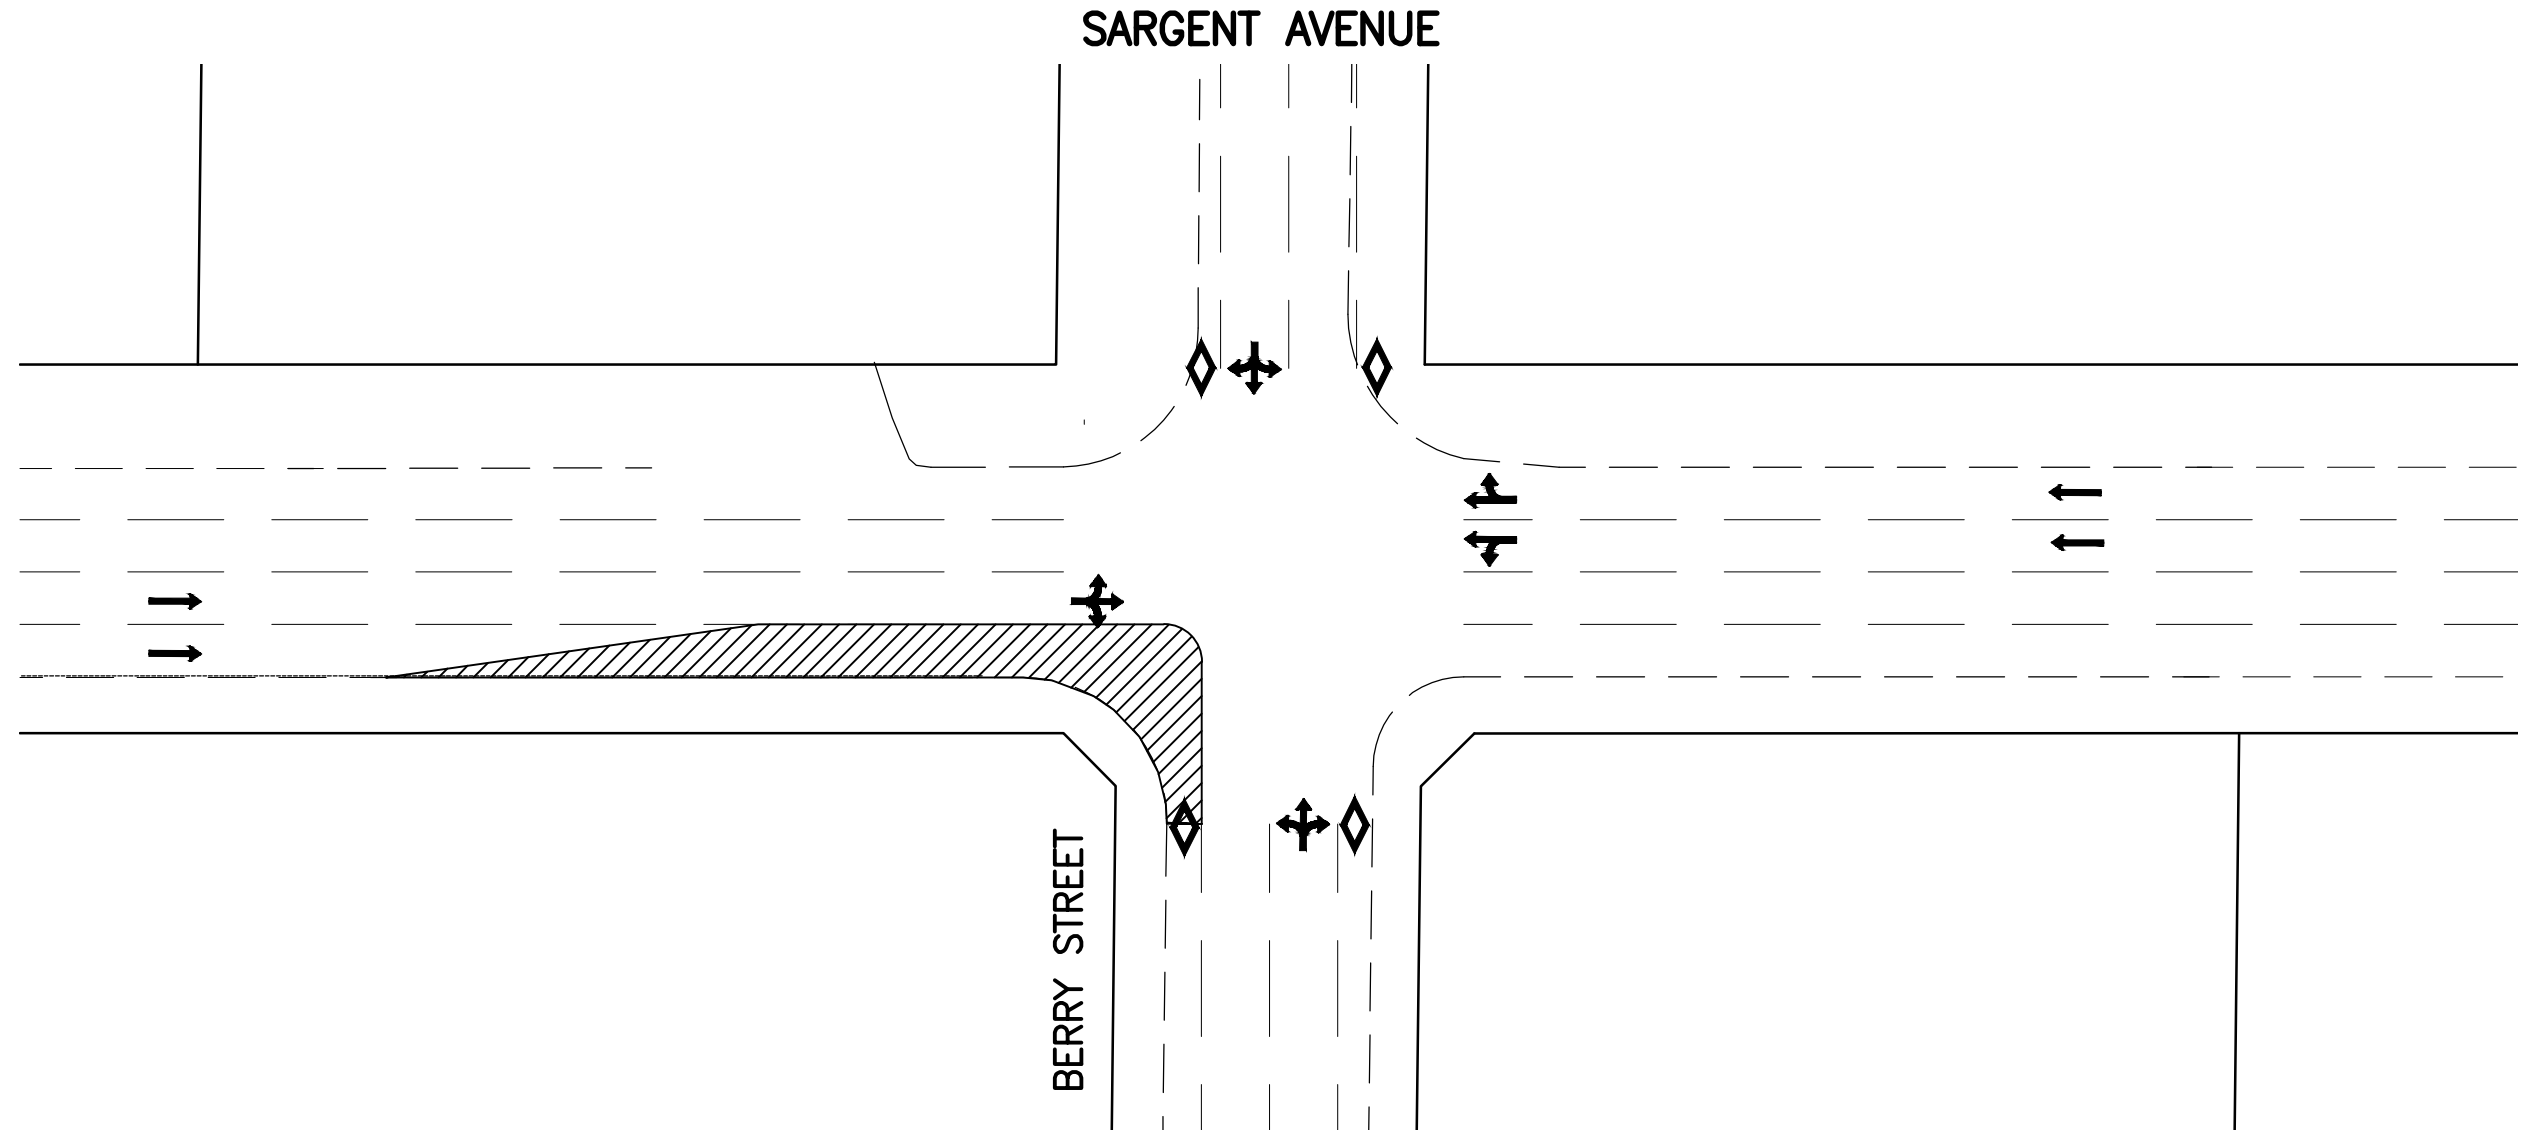

LEGEND:

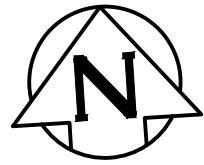

BID OPPORTUNITY 337-2016



LOCATION APPROVED UNDERGROUND STRUCTURES

SUPV. U/G STRUCTURES COMMITTEE _____ DATE _____

NOTE:
LOCATION OF UNDERGROUND STRUCTURES AS SHOWN ARE BASED ON THE BEST INFORMATION AVAILABLE BUT NO GUARANTEE IS GIVEN THAT ALL EXISTING UTILITIES ARE SHOWN OR THAT THE GIVEN LOCATIONS ARE EXACT. CONFIRMATION OF EXISTENCE AND EXACT LOCATION OF ALL SERVICES MUST BE OBTAINED FROM THE INDIVIDUAL UTILITIES BEFORE PROCEEDING WITH CONSTRUCTION.

B.M. ELEV.		NO.	REVISIONS	DATE	BY


Stantec
 500-311 Portage Ave, Winnipeg, Manitoba
 Tel 204-489-5900 Fax 204-453-9012

DESIGNED BY	R.S.	CHECKED BY	J.H.
DRAWN BY	R.S.	APPROVED BY	R.S.
HOR. SCALE:	1:500	RELEASED FOR CONSTRUCTION:	
VERTICAL:			
DATE	2016.04.04	DATE	


ENGINEER'S SEAL
CONSULTANT DRAWING NO.
C-701


THE CITY OF WINNIPEG
WATER AND WASTE DEPARTMENT

TRAFFIC MANAGEMENT PLAN
SARGENT AVENUE AT BERRY STREET
2016 WATERMAIN RENEWALS
CONTRACT NO. 6

SHEET	OF
1	2
CAD FILE DRAWING NUMBER	
17220c-701	
CITY DRAWING NUMBER	
SK-01	


V:\1112\active\111217220\0300_drawing\0302_sheet_files\02_civil\17220c-701.dwg

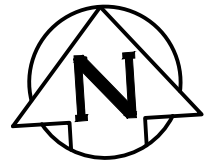

PORTAGE AVENUE

WOODLAWN ST.

BELVIDERE ST.

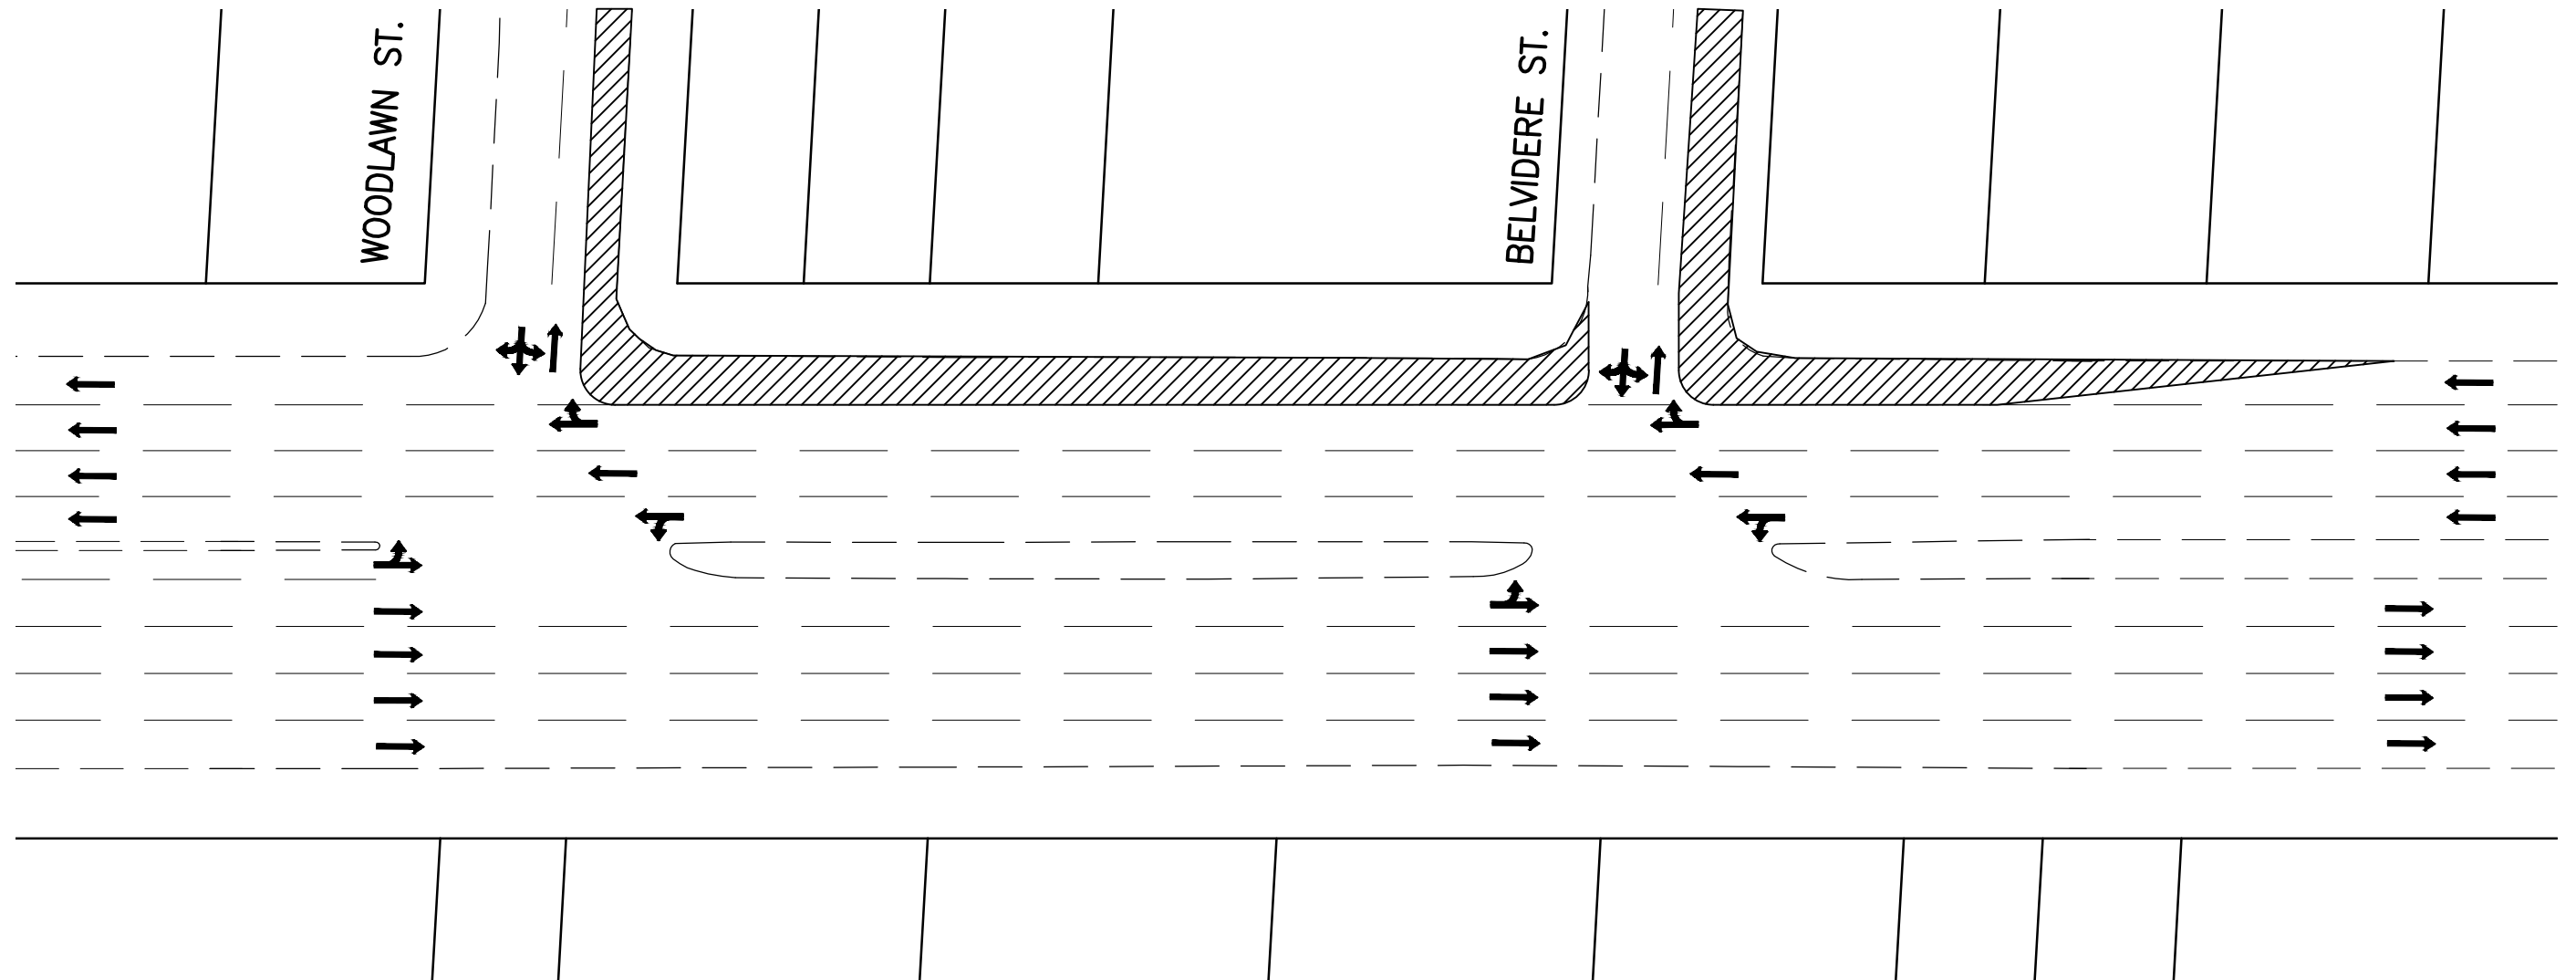

LEGEND:

 CONSTRUCTION AREA/
LANE CLOSURES

BID OPPORTUNITY 337-2016

LOCATION APPROVED
UNDERGROUND STRUCTURES

SUPV. U/G STRUCTURES COMMITTEE DATE

NOTE:
LOCATION OF UNDERGROUND STRUCTURES AS SHOWN ARE BASED ON THE BEST INFORMATION AVAILABLE BUT NO GUARANTEE IS GIVEN THAT ALL EXISTING UTILITIES ARE SHOWN OR THAT THE GIVEN LOCATIONS ARE EXACT. CONFIRMATION OF EXISTENCE AND EXACT LOCATION OF ALL SERVICES MUST BE OBTAINED FROM THE INDIVIDUAL UTILITIES BEFORE PROCEEDING WITH CONSTRUCTION.

B.M. ELEV.			
NO.	REVISIONS	DATE	BY



500-311 Portage Ave, Winnipeg, Manitoba
Tel 204-489-5900 Fax 204-453-9012

DESIGNED BY	R.S.	CHECKED BY	J.H.
DRAWN BY	R.S.	APPROVED BY	R.S.
HOR. SCALE:	1:500	RELEASED FOR CONSTRUCTION:	
VERTICAL:		DATE	
DATE	2016.04.04	DATE	

ENGINEER'S SEAL

CONSULTANT DRAWING NO.
C-702



THE CITY OF WINNIPEG
WATER AND WASTE DEPARTMENT

TRAFFIC MANAGEMENT PLAN
BELVIDERE STREET TO WOODLAWN STREET
2016 WATERMAIN RENEWALS
CONTRACT NO. 6

SHEET	2	OF	2
CAD FILE DRAWING NUMBER 17220c-701			
CITY DRAWING NUMBER SK-02			