

DRAWING SCHEDULE:

- L000 COVER SHEET
- L001 GENERAL NOTES
- L002 SITE SURVEY
- L003 SITE REMOVALS AND PROTECTION

- L100 SITE PLAN
- L200 FOUNDATION PLAN AND DETAILS
- L201 ENLARGED PLAN
- L202 FLOOR AND WALL FRAMING PLANS
- L203 RAMP PLAN AND DETAILS


- L300 ELEVATIONS
- L301 RAMP ELEVATIONS
- L302 SECTIONS
- L303 CHUTES
- L400 DETAILS
- L401 DETAILS

- E -01 ELECTRICAL PLAN

ST. VITAL PARK TOBOGGAN SLIDES & SHELTER

ST. VITAL PARK, 190 RIVER ROAD
WINNIPEG, MB

BID OPPORTUNITY # 339-2016

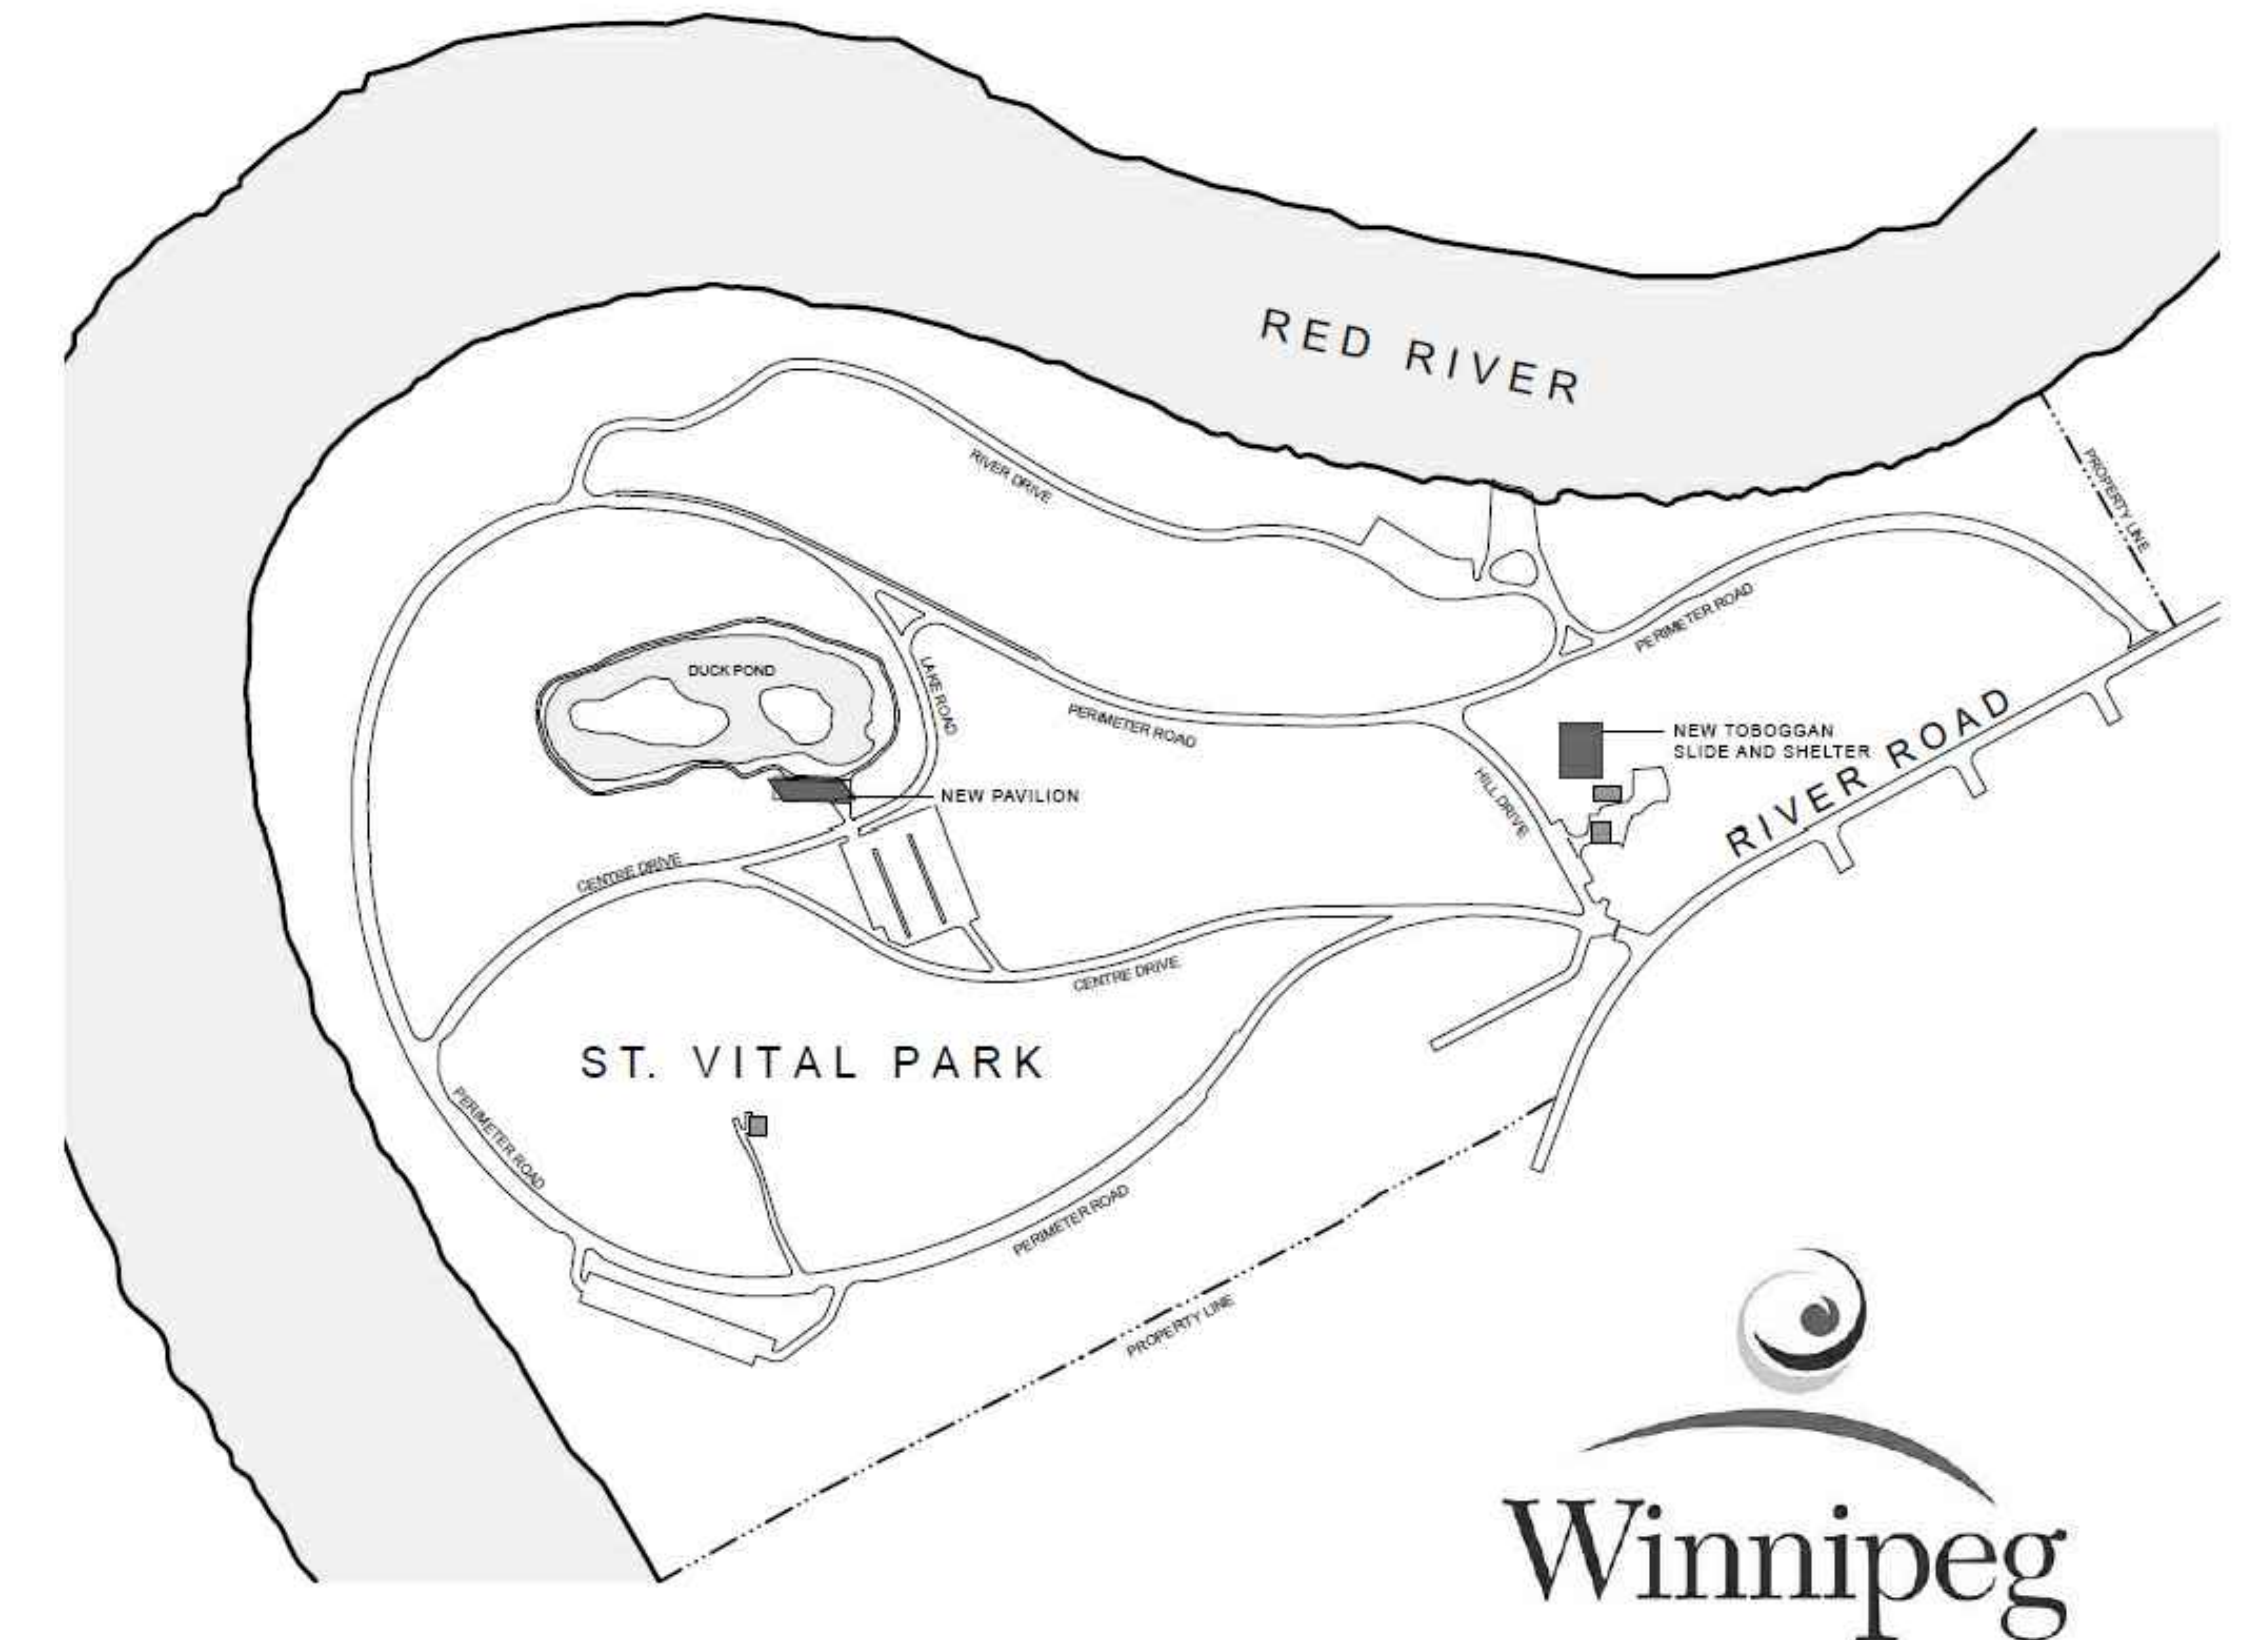

LOCATION PLAN



PRIME CONSULTANT

**PLAIN
PROJECTS**
LANDSCAPE
ARCHITECTURE &
ENVIRONMENTAL
DESIGN

WOLFROM ENGINEERING LTD.
CONSULTING ENGINEERS 345 WARDLAW AVENUE, WINNIPEG, CANADA R3L 0L5 PHONE: (204) 452-0041 FAX: (204) 204-8886

CONSULTANT TEAM

LANDSCAPE ARCHITECT: PLAIN PROJECTS
562-A ACADEMY RD.
WINNIPEG, MB R3N 0E3
TEL: 204-930-0272

STRUCTURAL ENGINEER: WOLFROM ENGINEERING LTD.
345 WARDLAW AVENUE
WINNIPEG, MB R3L 0L5
TEL: 204-452-0041

ELECTRICAL ENGINEER: NOVA 3 CONSULTING ENGINEERS
120 FORT STREET
WINNIPEG, MB R3C 1C7
TEL: 204-943-6142

GENERAL DRAWING NOTES:

THE DRAWINGS SHALL NOT BE SCALED. FOLLOW GIVEN DIMENSIONS ONLY.

THE CONTRACTOR SHALL SATISFY HIMSELF THAT ALL DIMENSIONS, ELEVATIONS, DATUMS, AND INFORMATION SHOWN ARE CORRECT. VERIFY ALL DIMENSIONS ON SITE AND TOPOGRAPHIC INFORMATION.

PRIOR TO COMMENCEMENT OF WORK, REPORT ALL DISCREPANCIES TO CONTRACT ADMINISTRATOR.

VARIATIONS AND MODIFICATIONS TO WORK SHOWN WILL NOT BE ALLOWED WITHOUT WRITTEN PERMISSION OF THE CONTRACT ADMINISTRATOR.

ALL DIMENSIONS AND ELEVATIONS ARE METRIC UNLESS OTHERWISE NOTED.

NO REPRODUCTION OF THE DRAWINGS MAY BE MADE WITHOUT WRITTEN CONSENT OF THE CITY OF WINNIPEG AND ALL REPRODUCTION MUST BEAR THE NAME OF THE LANDSCAPE ARCHITECT.